


मानपुर (MPO) (SSI)

MACLS, B" CLASS, STD-III
DOC:-22.12.2019

OF STN. BLD.
KM.464.40
FROM HWH

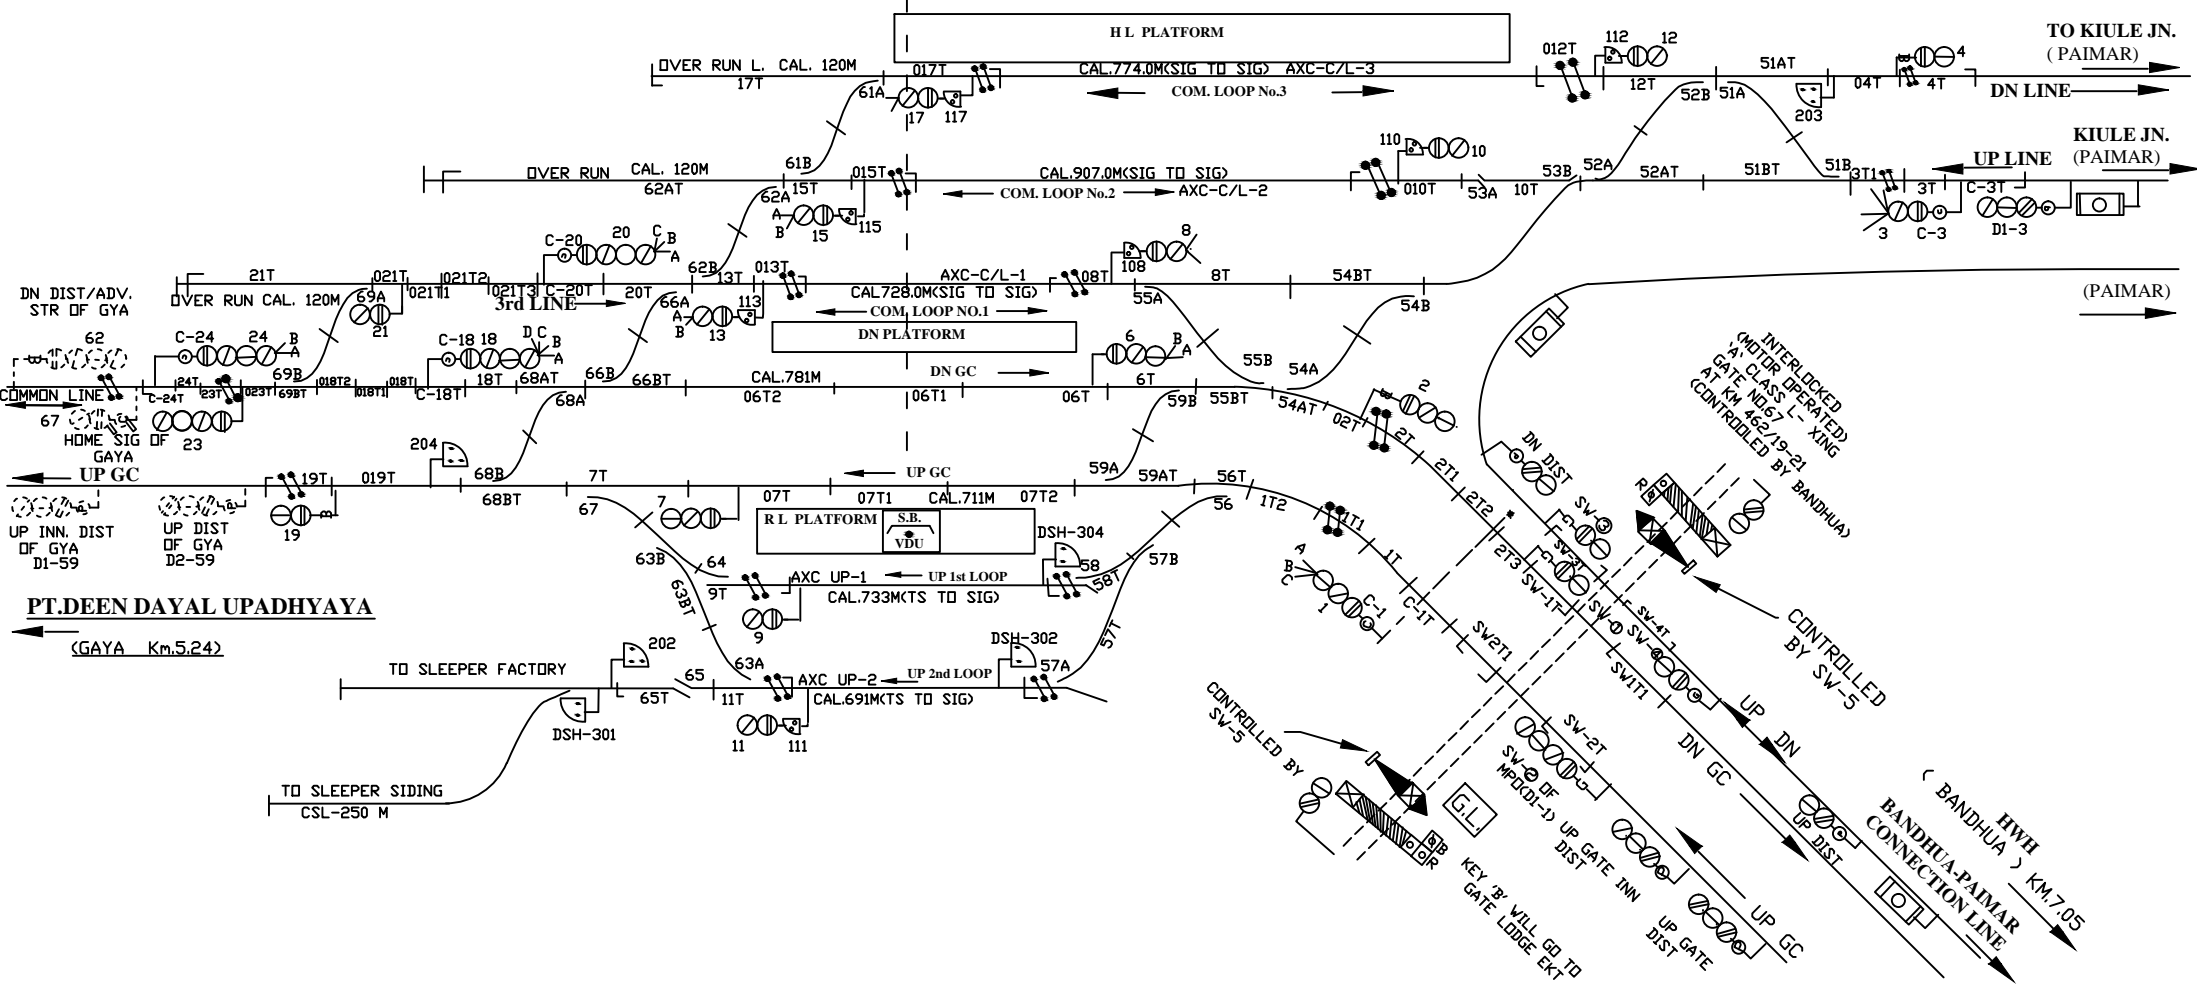

PT. DEEN DAYAL UPADHYAYA
(GAYA Km.5.24)

TO SUIT SIP NO. ECR/SIP/DDU/032/2018 ALT-II

E C R			MANPUR DDU. DIV.	DRG. No. SG/DDU/ SK/2020 SH. No.37
	SSE/ D&D	DSTE/ DDU		