

24 F OFC & 6 QUAD CABLE ROUTE DIAGRAM FROM KANTI TO PIPRAHAN STATION

LC GATE	TRENCHING	STRAIGHT JOINT	S
CULVERT/BRIDGE	6 QUAD JOINT	TEE JOINT	T
GI PIPE	OFC JOINT	TRENCHING IN PLATFORM AREA	
RUB/ROB	HDD		
RAILWAY TRACK	12C JB	ALL DIMENSIONS ARE IN METER (NOT TO SCALE)	

LEGENDS

99/02

99/04

99/06

99/08

99/10

99/12

99/14

99/16

99/18

99/20

99/22

99/24

99/26

99/28

99/KTI/1018

99/31

99/33

99/35

99/37

99/39


99/41

SM ROOM KTI

OFC ROOM KTI

6 QUAD S JOINT
99/39(-1.5) HLB

USER ALAM DRAWING BY WJL/2021	CHECKED BY 28/03/2021	CHECKED BY 28/03/2021	APPROVED BY 28/03/2021
BABA PROJECTS PVT. LTD. RAJCHHARGAHD	SEEC/TINKE	ASTE/C/MFP	DY. CSTE/C/MHX
CABLE ROUTE PLAN			
KANTI TO PIPRAHAN			
MUZAFFARPUR TO BAGAIL EAST CENTRAL RAILWAY SAMASTIPUR DIVISION			

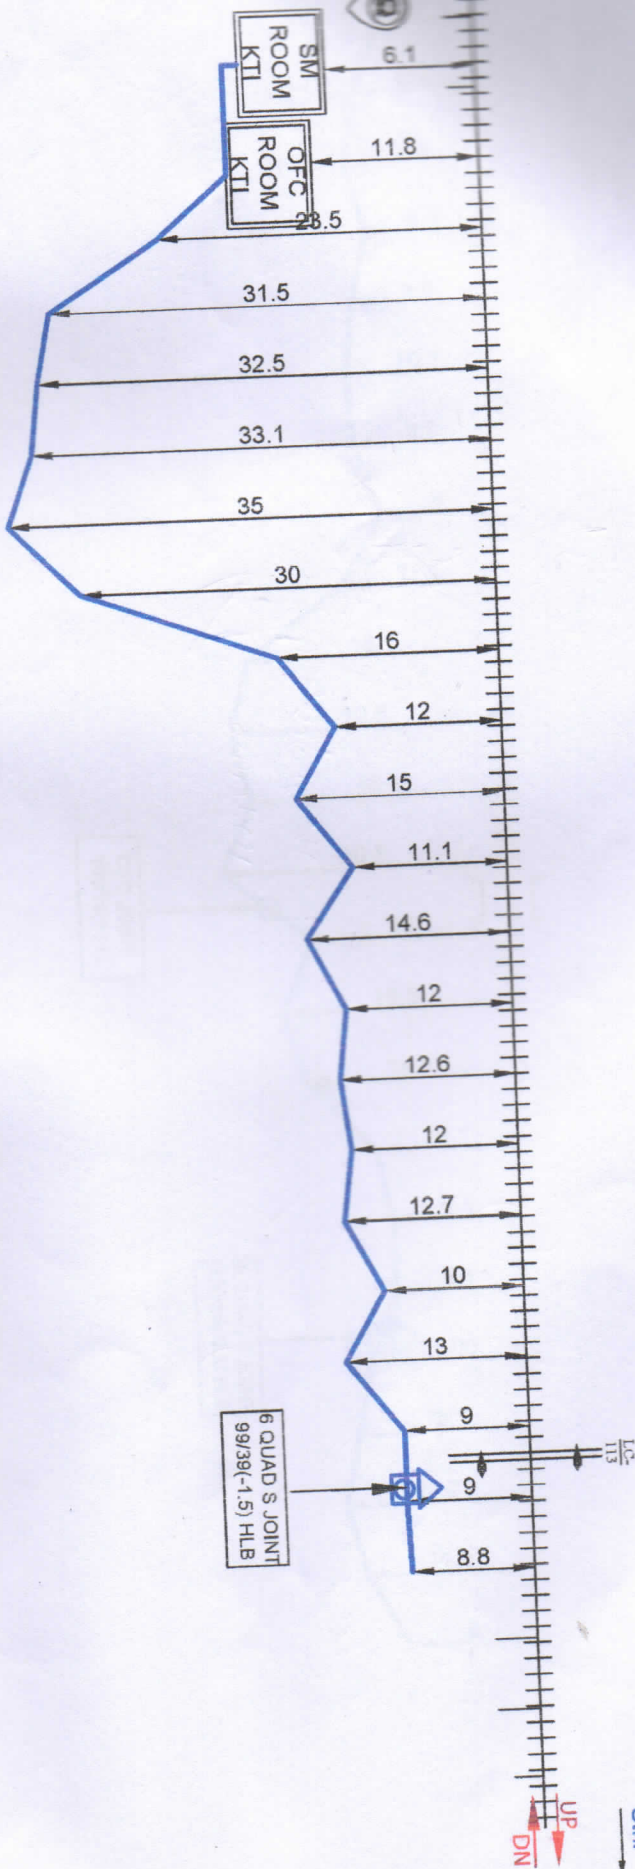

OHE MAST KM

99/43 99/45 99/47 100/01 100/03 100/05 100/07 100/09 100/11 100/13 100/15 100/17 100/19 100/22 100/24 100/26 100/28 100/30 100/32 100/34 100/36 100/38 100/40 100/42

LEGENDS

LC GATE	TRENCHING	STRAIGHT JOINT	S
CULVERT/BIDGE	6 QUAD JOINT	TIE JOINT	T
GI PIPE	120 JIB	TRENCHING IN PLATFORM AREA	
RUB/ROB	OFC JOINT		
RAILWAY TRACK	HDD		


 USTER ALAM DRAWING BY 07/07/2021	28/07/2021 CHECKED BY BABA PROJECTS PVT. LTD. RANGHARHARD
--	--

CHECKED BY 28/07/2021 03/08/2021 03/08/2021	APPROVED BY 
--	--


CABLE ROUTE PLAN	KANTI TO PIPRAHAN
------------------	-------------------

MUZAFFARPUR TO SAGAU EAST CENTRAL RAILWAY SAMASTIPUR DIVISION	
---	---

OFC JOINT
100/19(+31)6 QUAD T JOINT
100/34(-3.5) HLB

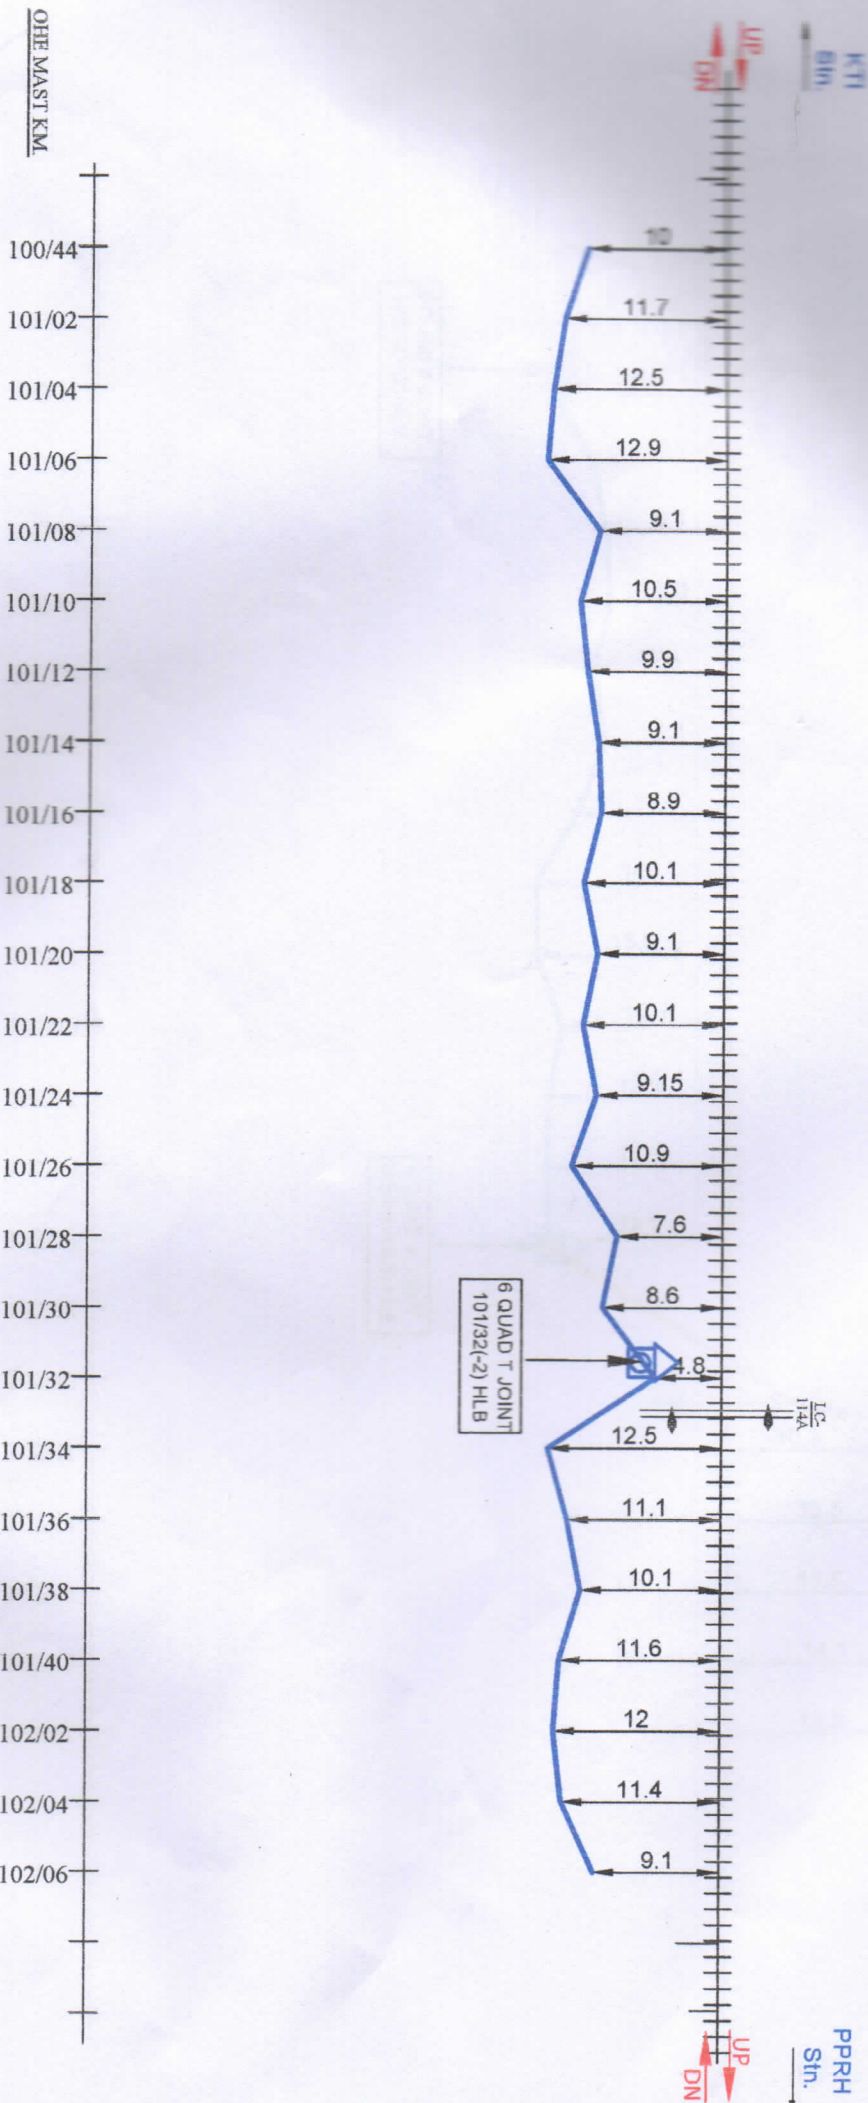


24 F OFC & 6 QUAD CABLE ROUTE DIAGRAM FROM KANTI TO PIPRAHAN STATION

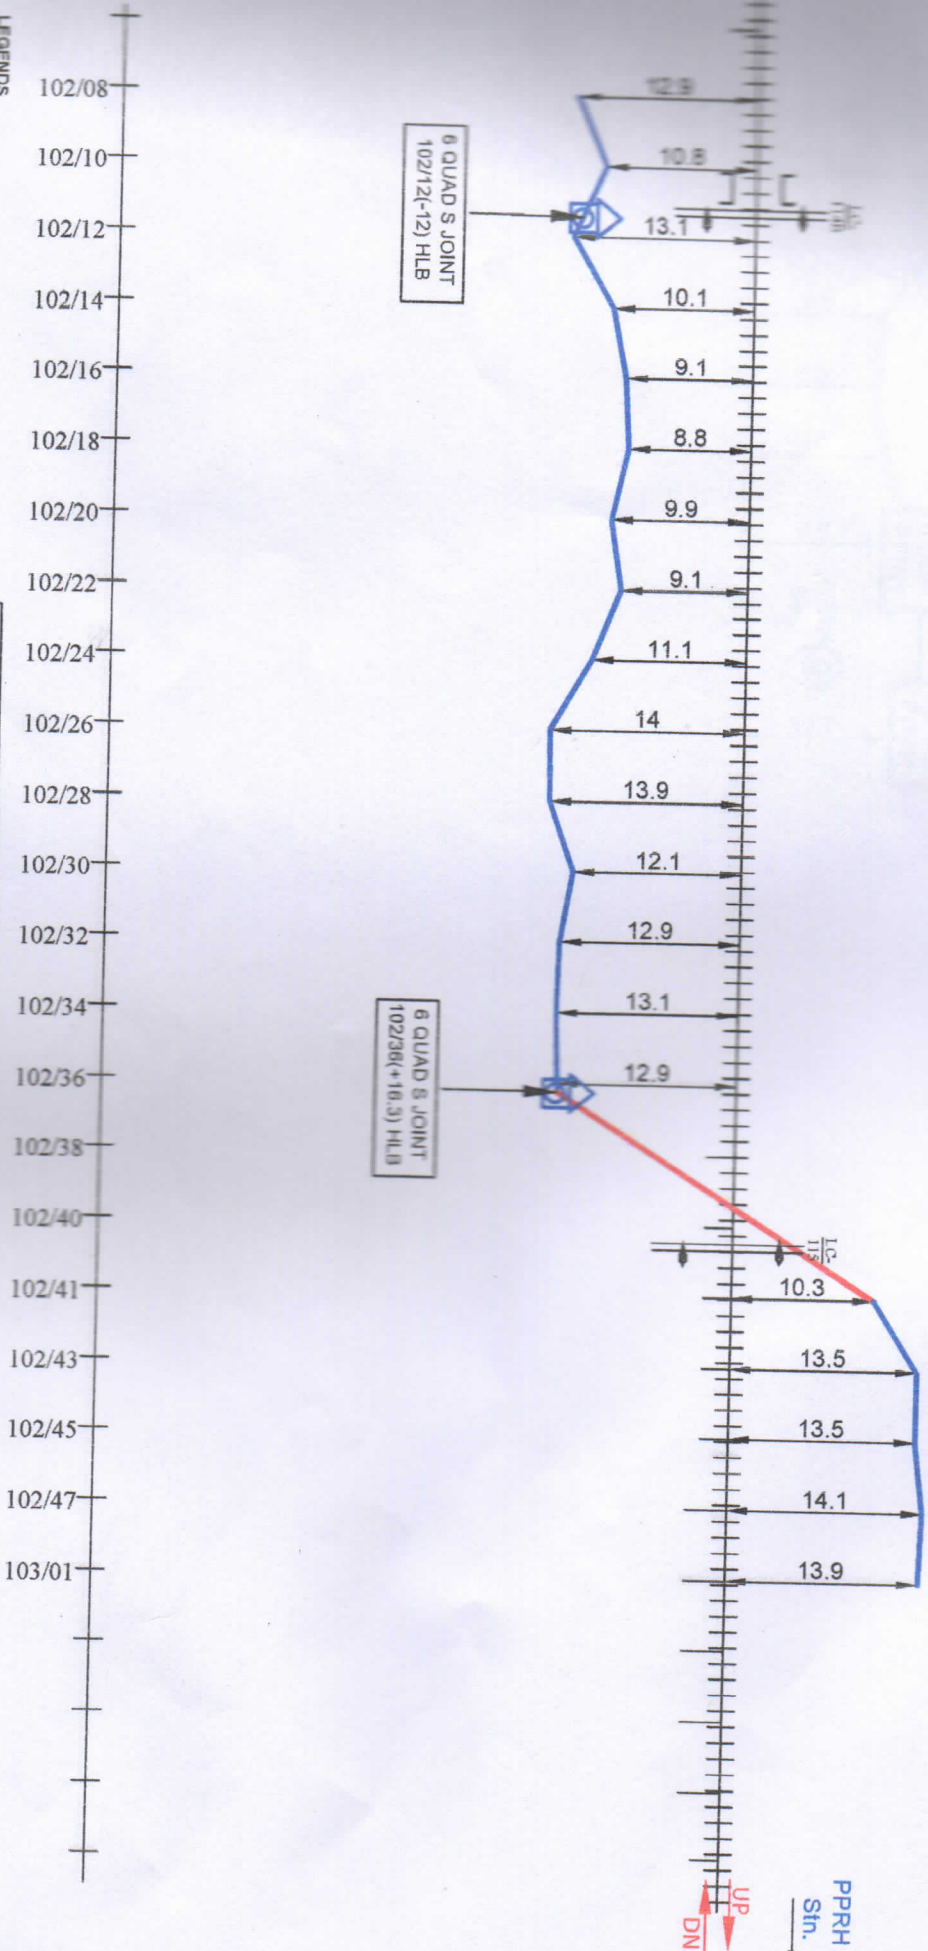

DRAWN BY		CHECKED BY		APPROVED BY		CABLE ROUTE PLAN	
24/04/2021		28/07/2021		28/07/2021		KANTI TO PIPRAHAN	
BABA PROJECTS PVT. LTD.		BABA PROJECTS PVT. LTD.		BABA PROJECTS PVT. LTD.		MUZAFFARPUR TO SAGALI	
RAJESH KUMAR		RAJESH KUMAR		RAJESH KUMAR		EAST CENTRAL RAILWAY	
SSE/C/TINKE		ASTE/C/MFP		DY. CSTE/C/MHX		SAMASTIPUR DIVISION	

24 F OFC & 6 QUAD CABLE ROUTE DIAGRAM FROM KANTI TO PIRAHAN STATION

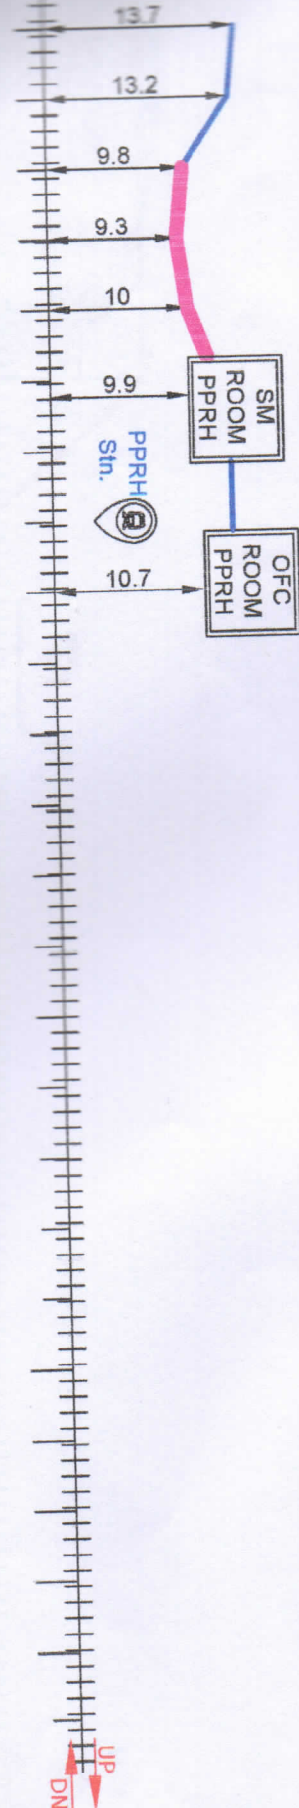

M.P. J.N.

24 F OFC & 6 QUAD CABLE ROUTE DIAGRAM FROM KANTI TO PIPRAHAN STATION

SGL J.N.
SHEET NO. 5/5

DATE	DESCRIPTION	BY
23/09/2021	UPRTR ALAM	23/09/2021
28/07/2021	CHECKED BY	28/07/2021
03/08/2021	APPROVED BY	03/08/2021

KANTI TO PIPRAHAN

MUZAFFARPUR TO SAGALI
EAST CENTRAL RAILWAY
SAMSATPUR DIVISION