


24 F OFC & 6 QUAD CABLE ROUTE DIAGRAM FROM MAHWAL TO MEHSI STATION

SHEET NO. 1/7

SGL

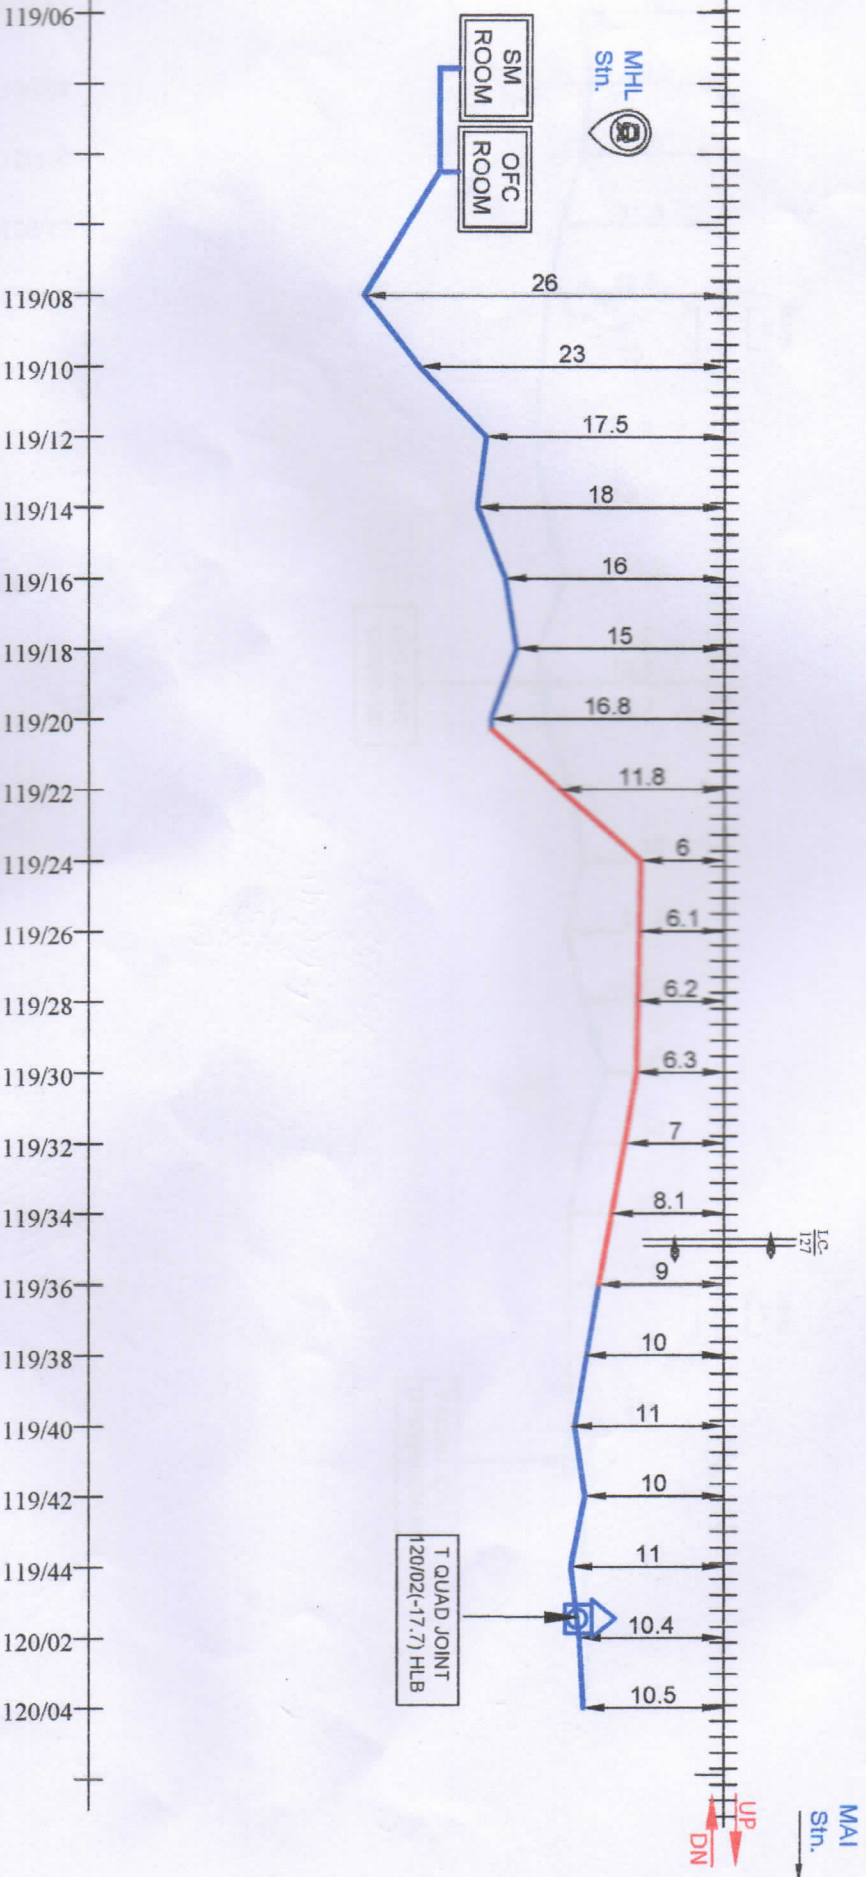

LEGENDS

TRENCHING	STRAIGHT JOINT	S
6 QUAD JOINT	TEE JOINT	T
120 JLB		
OFC JOINT		
1000		

DATE	28/07/2021
DRAWING BY	UJTER ALAM
CHECKED BY	29/07/2021
APPROVED BY	
BABA PROJECTS PVT. LTD.	
RANDEHARWAD	

CHECKED BY	29/07/2021
APPROVED BY	
MAHWAL TO MEHSI	

CABLE ROUTE PLAN	
MAHWAL TO MEHSI	
MUZAFFARPUR TO SAGAU	
EAST CENTRAL RAILWAY	
SAMASTIPUR DIVISION	

24 F OFC & 6 QUAD CABLE ROUTE DIAGRAM FROM MAHWAL TO MEHSI STATION

SHEET NO. 2/7

SGL

120/06
120/08
120/10
120/12
120/14
120/16
120/18
120/20
120/22
120/24
120/26
120/28
120/30
120/32
120/34
120/36
120/38
120/40
120/42
120/44
121/02
121/04
121/06
121/08
121/10

OFC JOINT
120/24(+10)

T QUAD JOINT
121/02(+13) HLB

CULVERT
163

BRIDGE
164

UP
DN
MAI
Sin.

LEGENDS

TRENCHING	STRAIGHT JOINT	S
6 QUAD JOINT	TEE JOINT	T
150 JIB		
OFC JOINT		
HLB		

28/07/2021	29/07/2021
USTER ALAM	CHECKED BY
DRAWING BY	
BABA PROJECTS PVT. LTD.	
RANCHHANGWAL	

29/07/2021	03/08/2021
Checked Random	

APPROVED BY	

CABLE ROUTE PLAN	MAHWAL TO MEHSI




24 F OFC & 6 QUAD CABLE ROUTE DIAGRAM FROM MAHWAL TO MEHSI STATION

SHEET NO. 3/7

SGL

MAI
Sin.

UP
DN

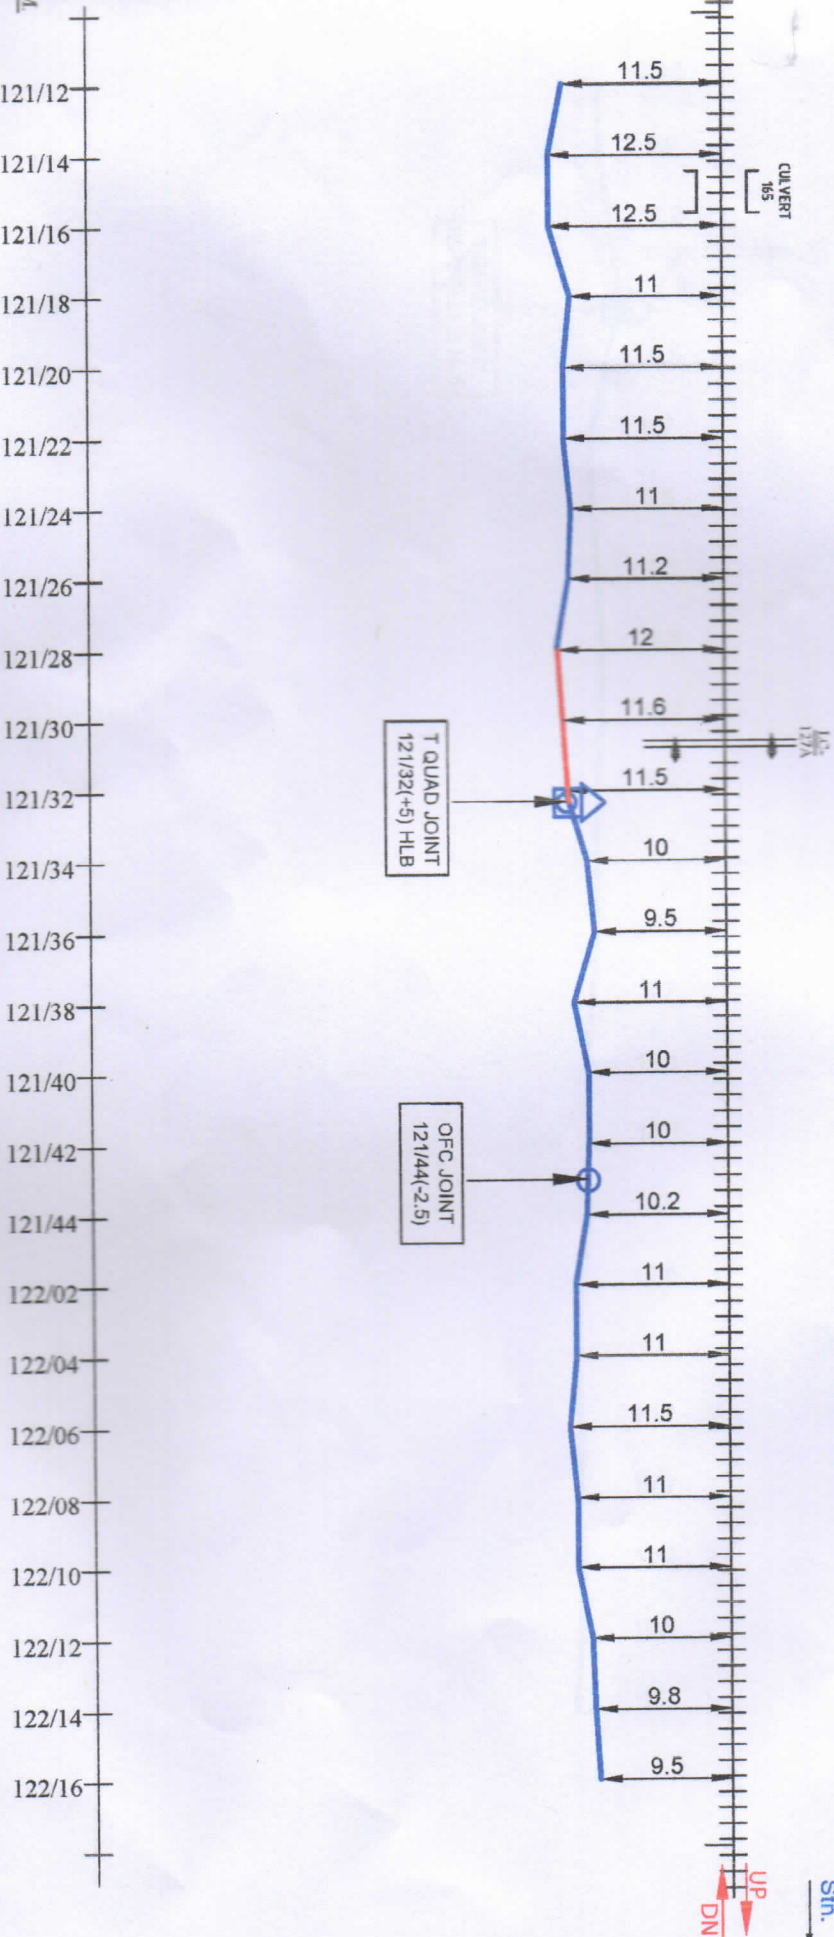

LEGENDS

TRENCHING	STRAIGHT JOINT	S
6 QUAD JOINT	TEE JOINT	T
12C JIB		
OFC JOINT		
HDD		

28/07/2024	29/07/2024
UPTER ALAM	CHECKED BY
DRAWING BY	BABA PROJECTS PVT. LTD.
	RANDESHWAR

29/07/2024	29/08/2024
Checked By	ASTEC/MFP
SS/CT/INKE	DY. CSTEC/MHX


CABLE ROUTE PLAN	MAHWAL TO MEHSI
MUZAFFARPUR TO SAGAU	
EAST CENTRAL RAILWAY	
SAMASTPUR DIVISION	



24 F OFC & 6 QUAD CABLE ROUTE DIAGRAM FROM MAHWAL TO MEHSI STATION

SHEET NO. 4/7

SGL

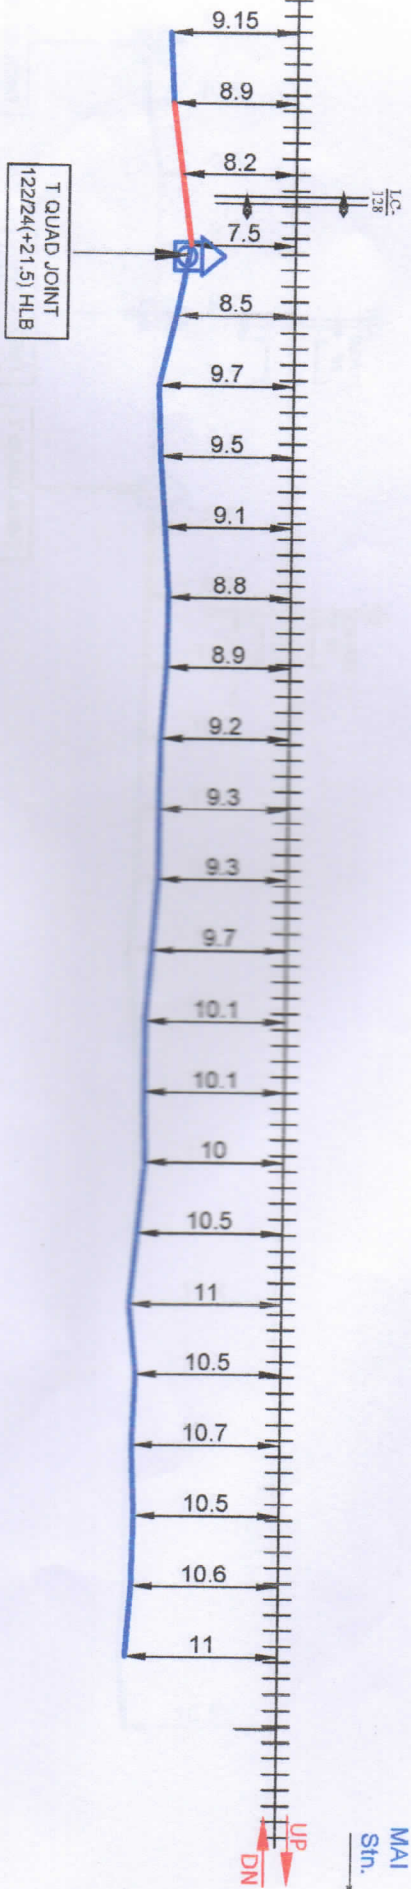

LINE MARK KM

122/18
122/20
122/22
122/24
122/26
122/28
122/30
122/32
122/34
122/36
122/38
122/40
122/42
122/44
123/02
123/04
123/06
123/08
123/10
123/12
123/14
123/16
123/18
123/20


LEGENDS

100mm	TRENCHING	STRAIGHT JOINT	S
100mm	6 QUAD JOINT	TEE JOINT	T
100mm	120 JB		
100mm	OFC JOINT		
100mm	HOOD		
ALL DIMENSIONS ARE IN METER (NOT TO SCALE)			

	WATER ALAM	29/03/2021
	28/07/2021	
DRAWING BY		CHECKED BY
BABA PROJECTS PVT. LTD. RAJCH/RAJCHAD		

CHECKED BY		APPROVED BY	
SSE/C/TNKE	29/03/2021		
ASTE/C/MFP	29/03/2021		
DV. CSTE/C/MHX			

<u>CABLE ROUTE PLAN</u>		MAHWAL TO MEHSI	
MUZAFFARPUR TO SAGAIL EAST CENTRAL RAILWAY SAMASTIPUR DIVISION			

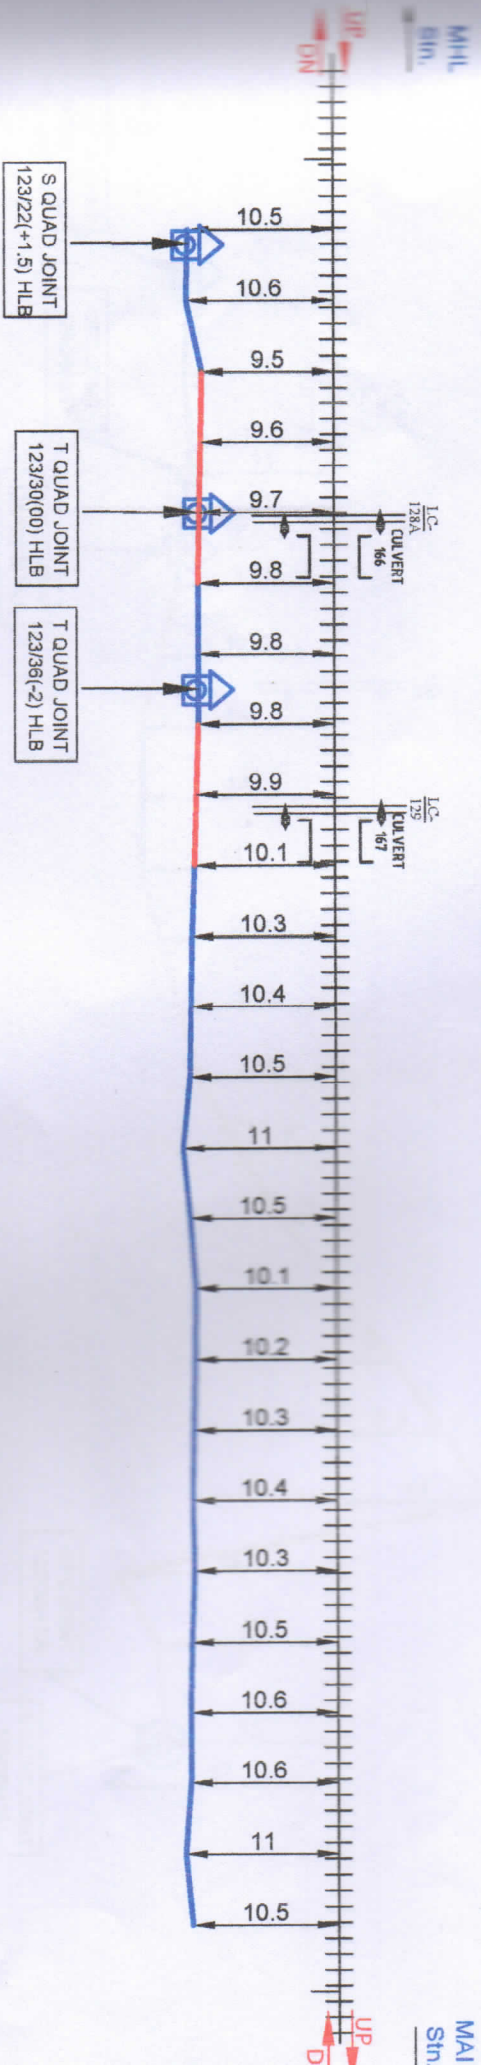


LEGENDS		
TRENCHING		S
6 QUAD JOINT		T
12C JIB		
OPG JOINT		
HOB		
ALL DIMENSIONS ARE IN METER (NOT TO SCALE)		

water down	28/07/2021	29/07/2021
USTER ALAM		
DRAWING BY		
BABA PROJECTS PVT. LTD.		
RANCHHARGRAH		

CHECKED BY	APPROVED BY	CABLE ROUTE PLAN
29/07/2021		MAHWAL TO MEHSI
AST/CI/MFP	DY. CSTE/CI/MHX	

MAHWAL TO MEHSI	
EAST CENTRAL RAIL	
SAMASTPUR DIVISION	

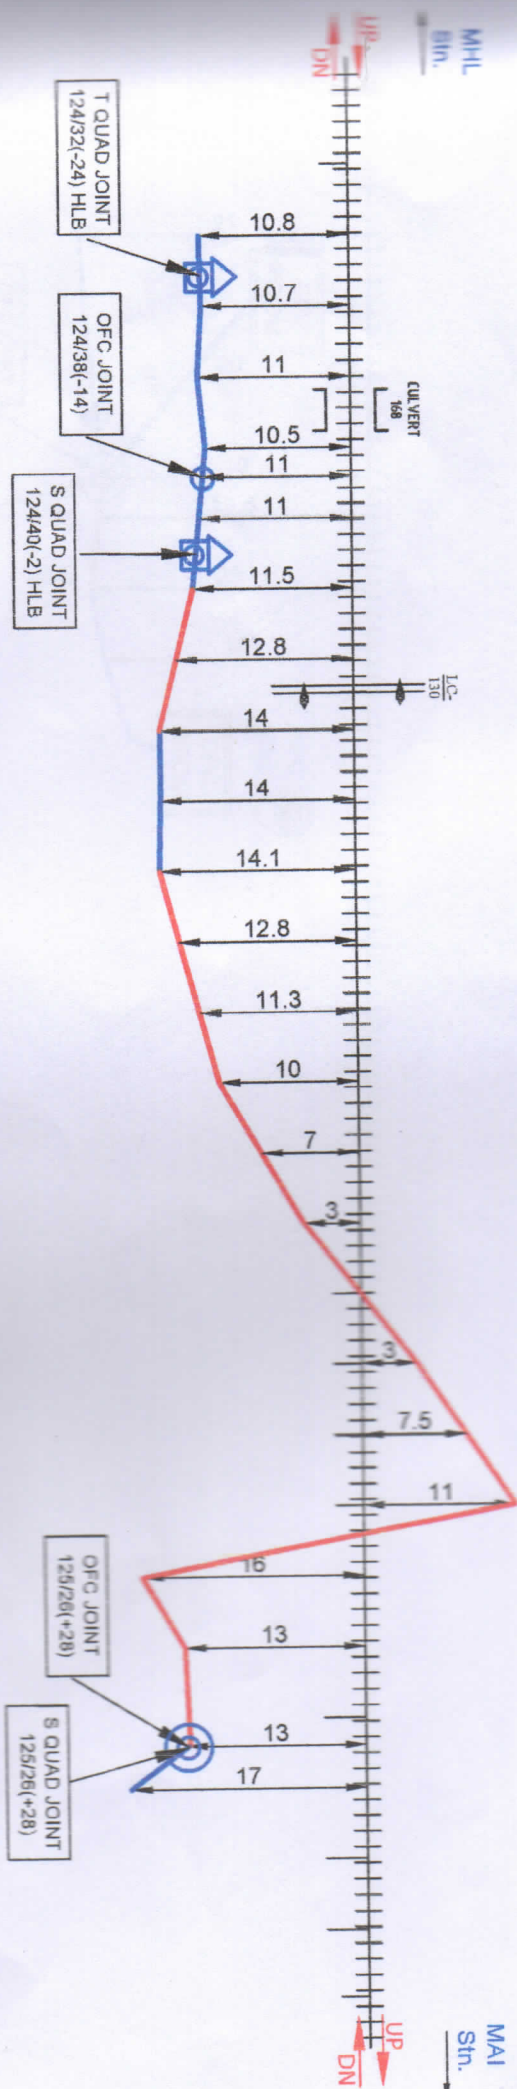

124/30

124/32

124/34

124/36

124/38

124/40

124/42

124/44

124/46

125/02

125/04

125/06

125/08

125/10

125/12

125/14

125/16

125/18

125/20

125/22

125/24

125/26

125/28

LEGENDS

1.6 METER	TRENCHING	STRAIGHT JOINT	S
1.6 METER	6 QUAD JOINT	TEE JOINT	T
1.6 METER	12C JIB		
1.6 METER	OFC JOINT		
1.6 METER	HOD		
1.6 METER		ALL DIMENSIONS ARE IN METER (NOT TO SCALE)	



DRAWING BY

CHECKED BY

CHECKED BY

APPROVED BY

CABLE ROUTE PLAN

MAHWAL TO MEHSI

EAST CENTRAL RAILWAY
SAMASTIPUR DIVISION

24 F OFC & 6 QUAD CABLE ROUTE DIAGRAM FROM MAHWAL TO MEHSI STATION

SHEET NO. 7/7

SGL



LEGENDS

TRENCHING	STRADIGHT JOINT	S
6 QUAD JOINT	TEE JOINT	T
12C JB		
OFC JOINT		
HDD		

WATER ALLOW 22/07/2024 DRAWING BY		29/07/2024 CHECKED BY		29/07/2024 SSEC/TINKE		29/07/2024 ASTEC/MFP		29/07/2024 DY.CSTEC/MHX		MAHWAL TO MEHSI		MUZAFFARPUR TO SAGAU EAST CENTRAL RAILWAY SAMASTPUR DIVISION	
BABU PROJECTS PVT. LTD. RAJCHHARJAND		29/07/2024 8/25		29/07/2024 8/25		29/07/2024 8/25		29/07/2024 8/25		MAHWAL TO MEHSI		MUZAFFARPUR TO SAGAU EAST CENTRAL RAILWAY SAMASTPUR DIVISION	