



EAST CENTRAL RAILWAY

SAMASTIPUR DIVISION

MUZAFFARPUR TO SAGAULI

24 F OFC & 6 QUAD ROUTE DIAGRAM OF FOLLOWING SECTION

PIPRA STATION TO JIMDHARA STATION

DRAWN BY:-

BABA PROJECTS PVT. LTD.

2K/74, BARIATU HOUSING COLONY,


BARIATU, RANCHI-9, JHARKHAND

email :- bppl@bppl.org


MFP

24 F OFC & 6 QUAD CABLE ROUTE DIAGRAM FROM PIPRA TO JIMDHARA STATION

SHEET

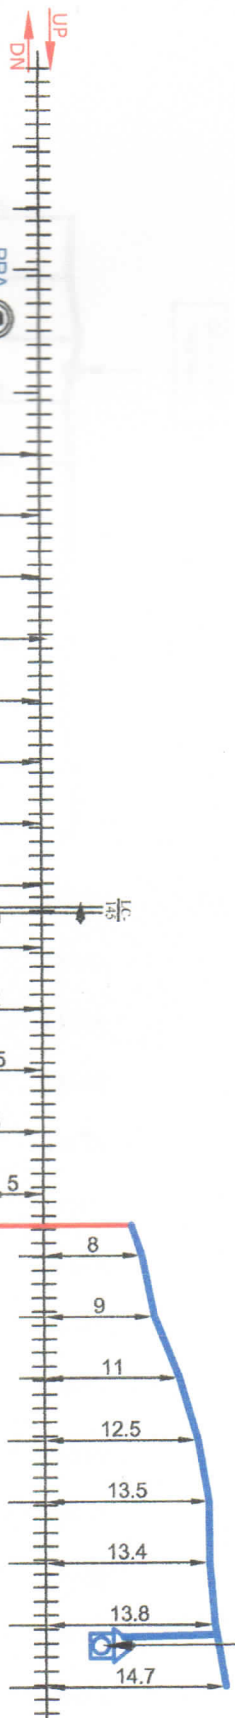

OHE MAST KM.

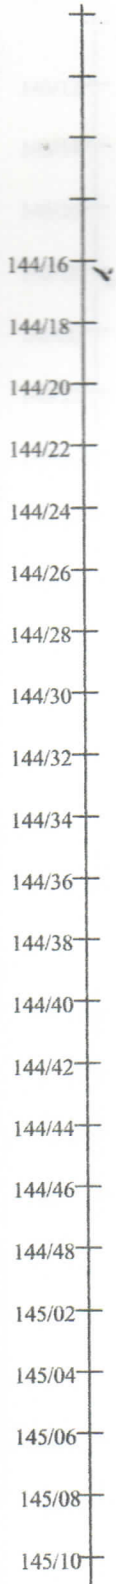

LEGENDS

LC GATE	TRENCHING	STRAIGHT JOINT	TEE JOINT	8
CULVERT/BIDGE	6 QUAD JOINT			7
GI PIPE	MOLING			
RUBBER	OFC JOINT			
RAILWAY TRACK	HDD			

CHECKED BY

APPROVED BY

CABLE ROUTE PLAN

PIPRA TO
JIMDHARA



BABA PROJECTS PVT. LTD.
RANCHHARAN

DRAWING BY
Checked by
01/09/2022

ASTEC/CMFP

DY. CSTE/CMHX


MUZAFFAR
EAST CE
SAMAS

MFP


24 F OFC & 6 QUAD CABLE ROUTE DIAGRAM FROM PIPRA TO JIMDHARA STATION

SGL

SHEET NO. 2/13

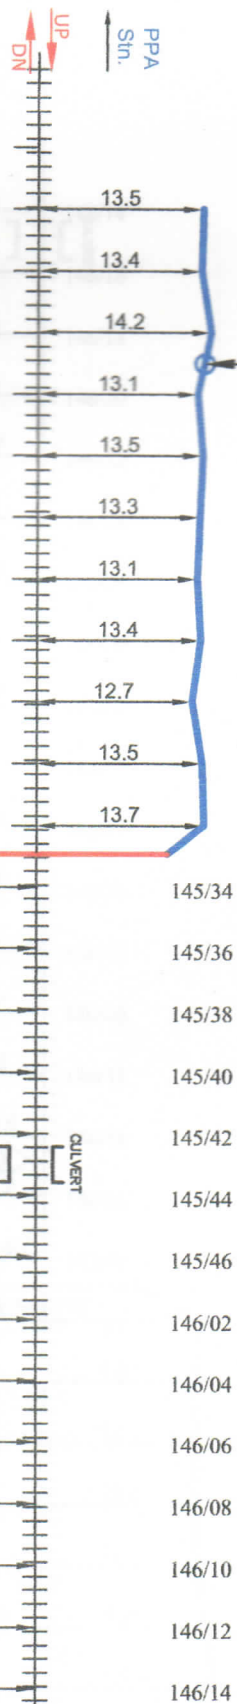

OHE MAST K.M.

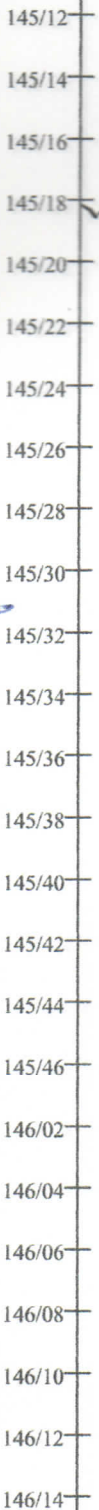

LEGENDS

LC GATE	TRENCHING	STRAIGHT JOINT	S
CULVERT/BRIDGE	6 QUAD JOINT	TEE JOINT	T
GI PIPE	MOLING		
RUBINOB	OFC JOINT		
RAILWAY TRACK	HDD		

DRAWING BY	CHECKED BY
<i>Manish Mohan</i>	<i>[Signature]</i>
BABA PROJECTS PVT. LTD.	
RANCHI-PARVATI	

CHECKED BY	APPROVED BY
<i>Rajesh Ranjan</i>	<i>[Signature]</i>
SSE/CT/INKE	AST/EC/MFP
	DY. CSTE/CMHX

CABLE ROUTE PLAN
PIPRA TO JIMDHARA


MUZAFFARPUR TO SAGAILU
EAST CENTRAL RAILWAY
SAMSATIPUR DIVISION

MFP

24 F OFC & 6 QUAD CABLE ROUTE DIAGRAM FROM PIPRA TO JIWDHARA STATION

SGL

SHEET NO. 3/13

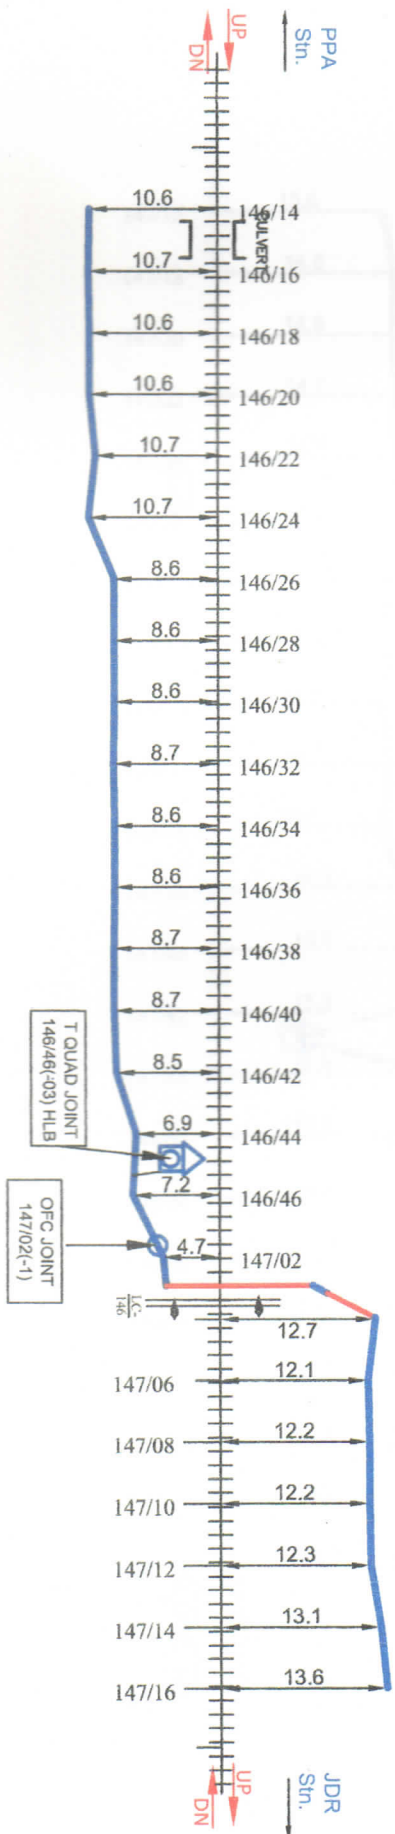

OHE MAST K.M.

146/14
146/16
146/18
146/20
146/22
146/24
146/26
146/28
146/30
146/32
146/34
146/36
146/38
146/40
146/42
146/44
146/46
147/02
147/04
147/06
147/08
147/10
147/12
147/14
147/16

LEGENDS

LC GATE	TRENCHING	STRAIGHT JOINT	S
CULVERT/BIDGE	6 QUAD JOINT	TEE JOINT	T
GI PIPE	MOLING		
RUBEROB	OFC JOINT		
RAILWAY TRACK	HDD		

DRAWING BY	CHECKED BY
<i>Manoj Kumar</i>	<i>Manoj Kumar</i>
BABA PROJECTS PVT. LTD.	MANCHHARWAD

CHECKED BY	APPROVED BY
<i>Manoj Kumar</i>	<i>Manoj Kumar</i>
SSEC/ITNKE	ASTEC/MFP
DY. CSTE/CMHX	

CABLE ROUTE PLAN
PIPRA TO JIWDHARA




MUZAFFARPUR TO SAGAIL
EAST CENTRAL RAILWAY
SANSATI PUR DIVISION

MFP

SGL

24 F OFC & 6 QUAD CABLE ROUTE DIAGRAM FROM PIPRA TO JIMDHARA STATION

SHEET NO. 4/7

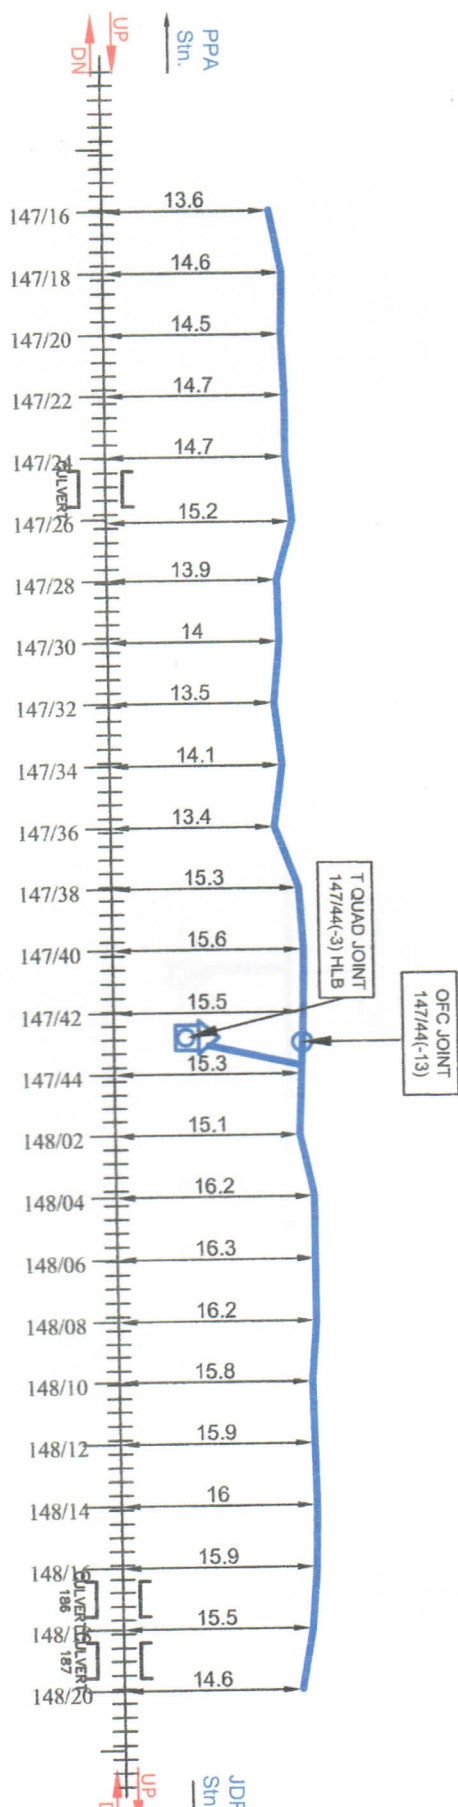

OIL MAST K.M.

LEGENDS

LG GATE	TRENCHING	STRAIGHT JOINT	S
CULVERT/BRIDGE	6 QUAD JOINT	TEE JOINT	T
GI PIPE	MOLING		
RUBBER	OFC JOINT		
RAILWAY TRACK	HDD		

DRAWING BY

CHECKED BY

CHECKED BY

APPROVED BY

CABLE ROUTE PLAN


PIPRA TO
JIMDHARAMUZAFFARPUR TO SAMASTIPUR DIVISION
EAST CENTRAL RAILWAY

MFP

24 F OFC & 6 QUAD CABLE ROUTE DIAGRAM FROM PIPRA TO JIMDHARA STATION

SHEET NO. 1

SG

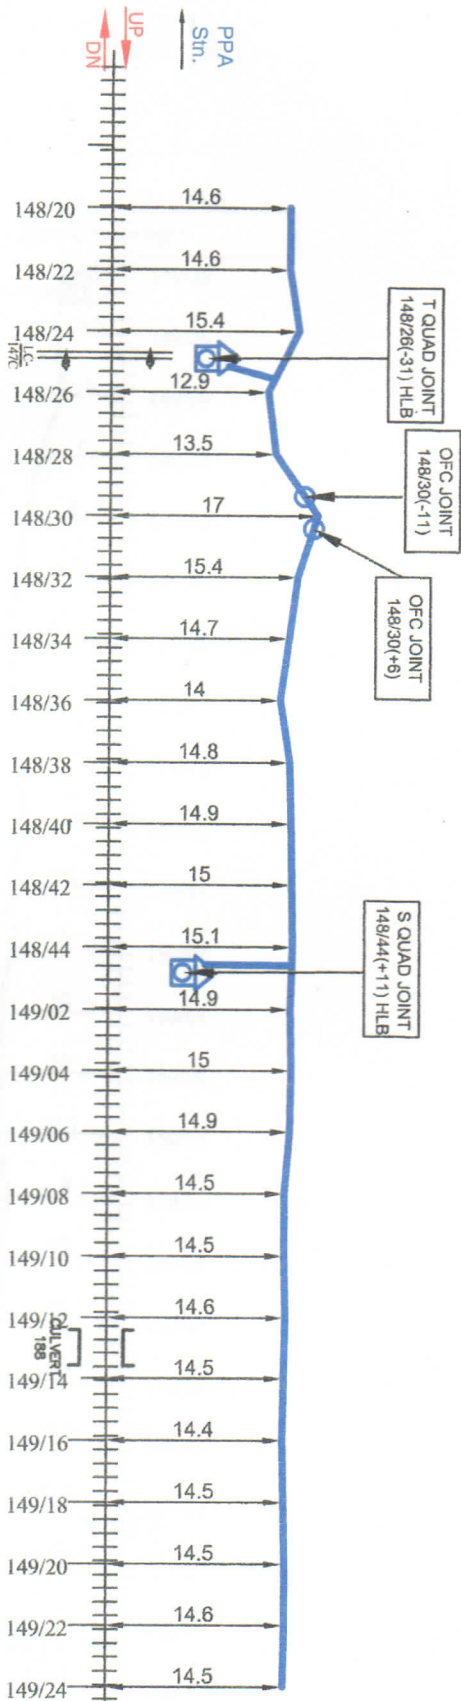

OHE MAST K.M.

148/20
148/22
148/24
148/26
148/28
148/30
148/32
148/34
148/36
148/38
148/40
148/42
148/44
149/02
149/04
149/06
149/08
149/10
149/12
149/14
149/16
149/18
149/20
149/22
149/24

LEGENDS

LC GATE	TRENCHING	STRAIGHT JOINT	S
CULVERT/BIDGE	6 QUAD JOINT	TEE JOINT	T
GI PIPE	MOLLING		
RUB/ROB	OFC JOINT		
RAILWAY TRACK	HDD		
		ALL DIMENSIONS ARE IN METER (NOT TO SCALE)	

CHECKED BY

APPROVED BY

CABLE ROUTE PLAN

PIPRA TO
JIMDHARA

MUZAFFARPUR TO SA
EAST CENTRAL RAIL
SAMASTIPUR DIVISION

DRAWING BY

CHECKED BY

SSE/CIT/INKE

ASTE/CIMFP


DY. CSTE/CIMHX

BABA PROJECTS PVT. LTD.
RANCHHARGUARD

MFP

24 F OFC & 6 QUAD CABLE ROUTE DIAGRAM FROM PIPRA TO JIMDHARA STATION

SHEET

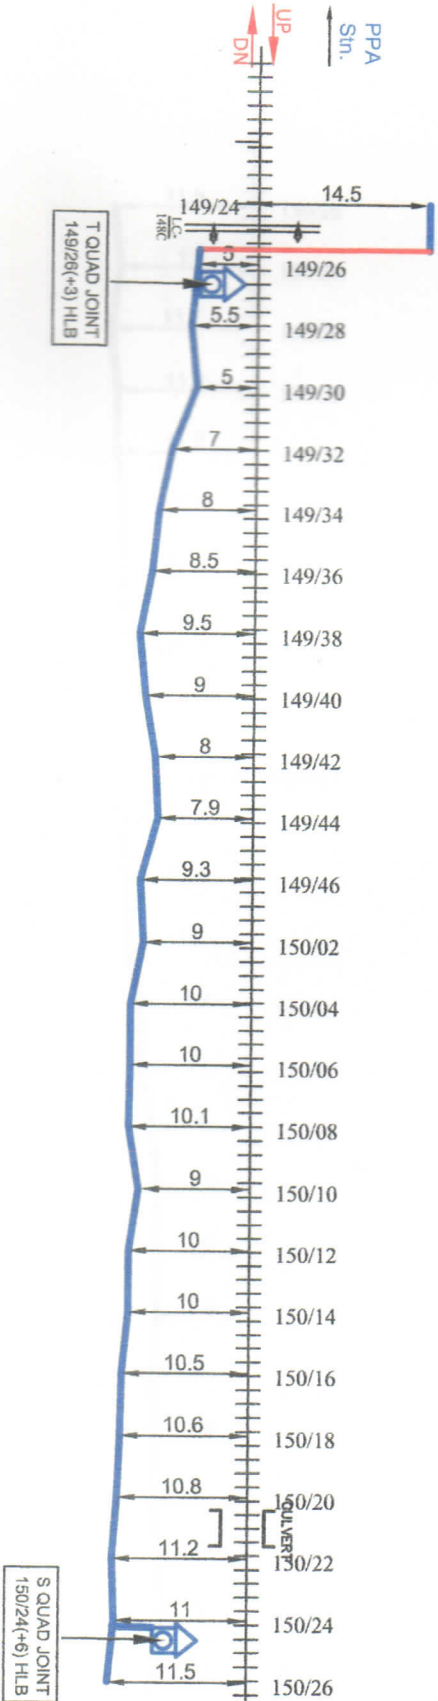

OHE MAST K.M.

LEGENDS

LC GATE	TRENCHING	STRAIGHT JOINT	S
CULVERT/BIDGE	6 QUAD JOINT	TEE JOINT	T
GI PIPE	MOLING		
RUBEROID	OFC JOINT		
RAILWAY TRACK	HDD		

DRAWING BY	CHECKED BY
DR. P. K. SHARMA	DR. P. K. SHARMA
BABA PROJECTS PVT. LTD.	RANCH-HARSHAD

CHECKED BY	APPROVED BY
DR. P. K. SHARMA	DR. P. K. SHARMA
DR. P. K. SHARMA	DR. P. K. SHARMA


CABLE ROUTE PLAN
PIPRA TO JIMDHARA
MUZAFFARPUR EAST CENT SAMASTI

MFP

24 F OFC & 6 QUAD CABLE ROUTE DIAGRAM FROM PIPRA TO JIMDHARA STATION

SHEET NO.

S

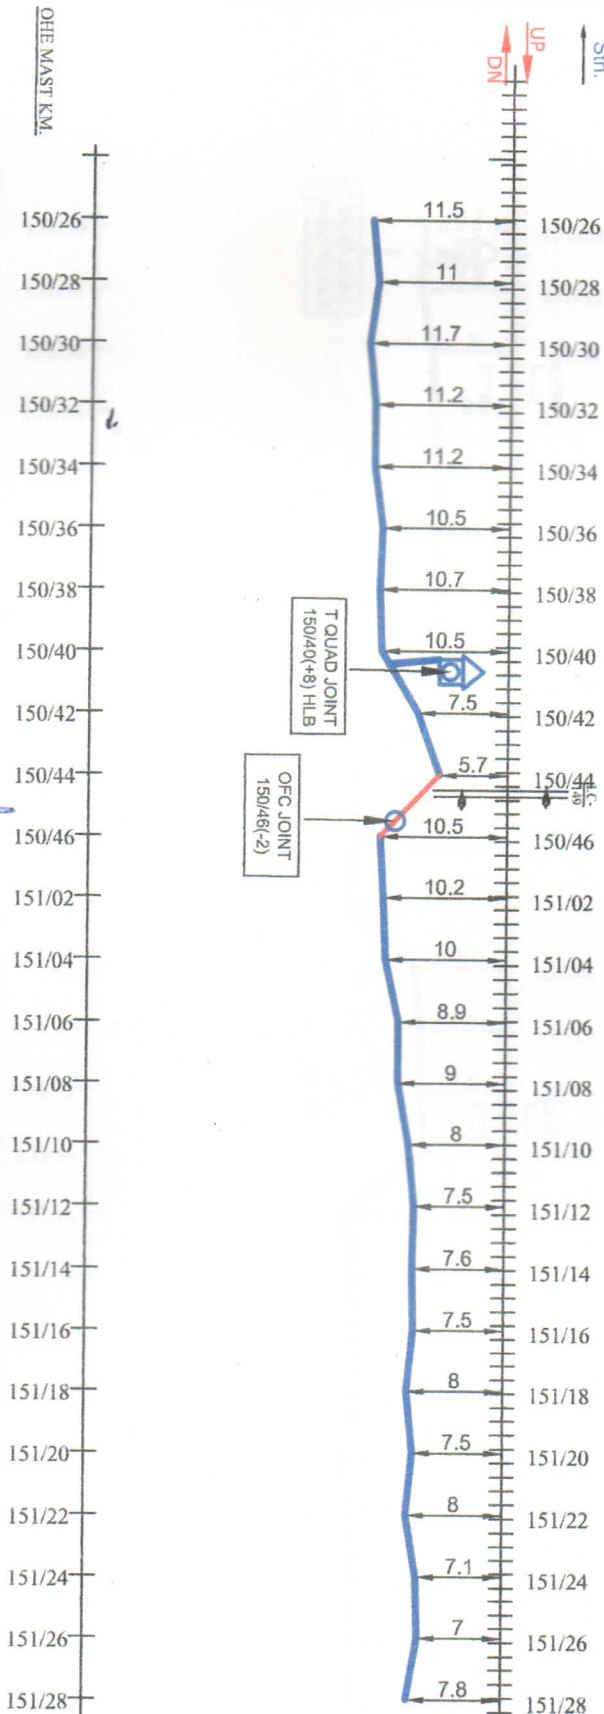PPA
Sm.
UP
DN

OHE MAST K.M.

LEGENDS

LC GATE	TRENCHING	STRAIGHT JOINT	S
CULVERT/BIDGE	6 QUAD JOINT	TEE JOINT	T
GI PIPE	MOLING		
RUB/ROB	OFC JOINT		
RAILWAY TRACK	HDD		

DRAWING BY	CHECKED BY
BABA PROJECTS PVT. LTD. RANCHI, JHARKHAND	


SSE/C/T/NKE	ASTE/C/MFP	DY. CSTE/C/MHX

CABLE ROUTE PLAN
PIPRA TO JIMDHARA

MUZAFFARPUR TO S EAST CENTRAL R SAMASTPUR DIV

24 F OFC & 6 QUAD CABLE ROUTE DIAGRAM FROM PIPRA TO JIMDHARA STATION


SHEET NO. 3

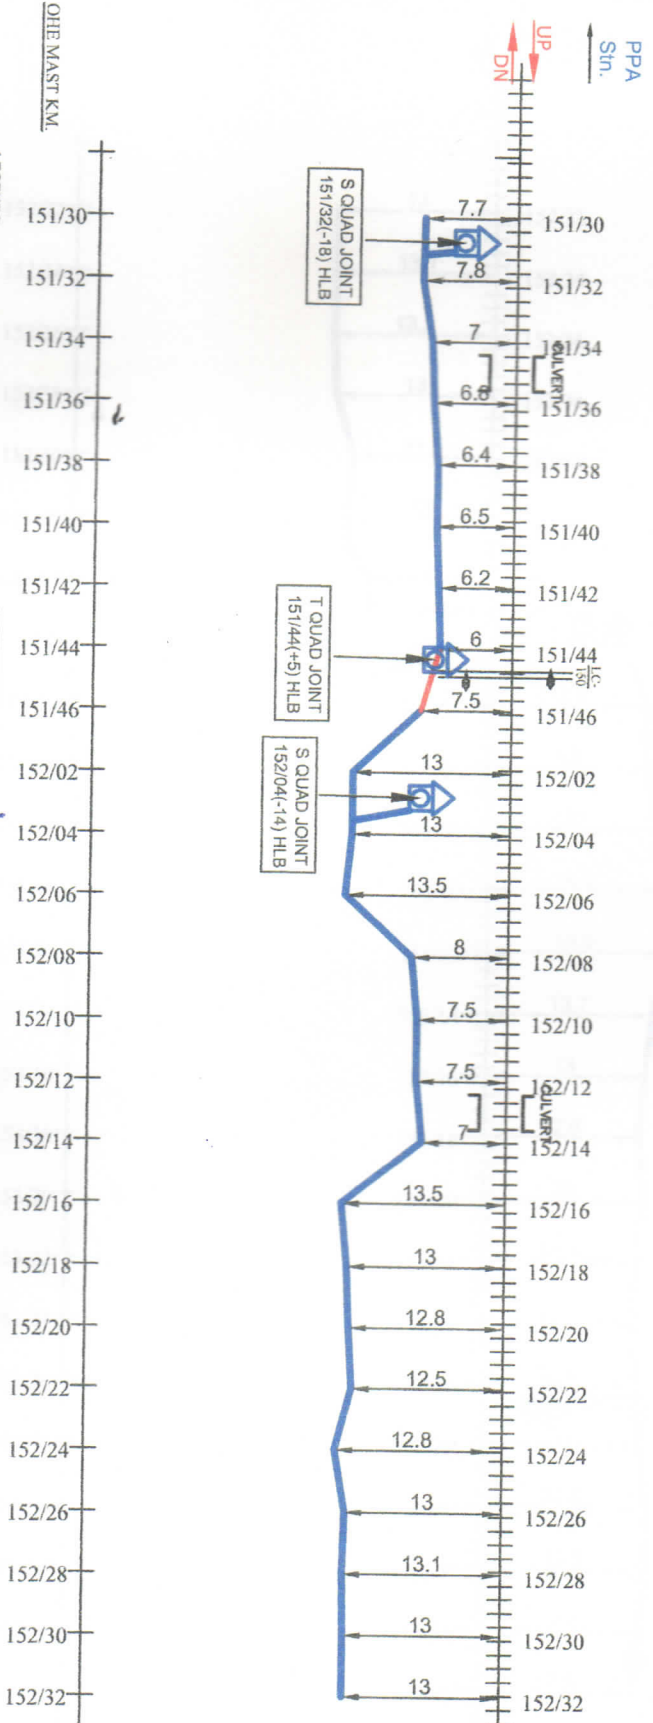

MFP

24 F OFC & 6 QUAD CABLE ROUTE DIAGRAM FROM PIPRA TO JWDHARA STATION

SHEET

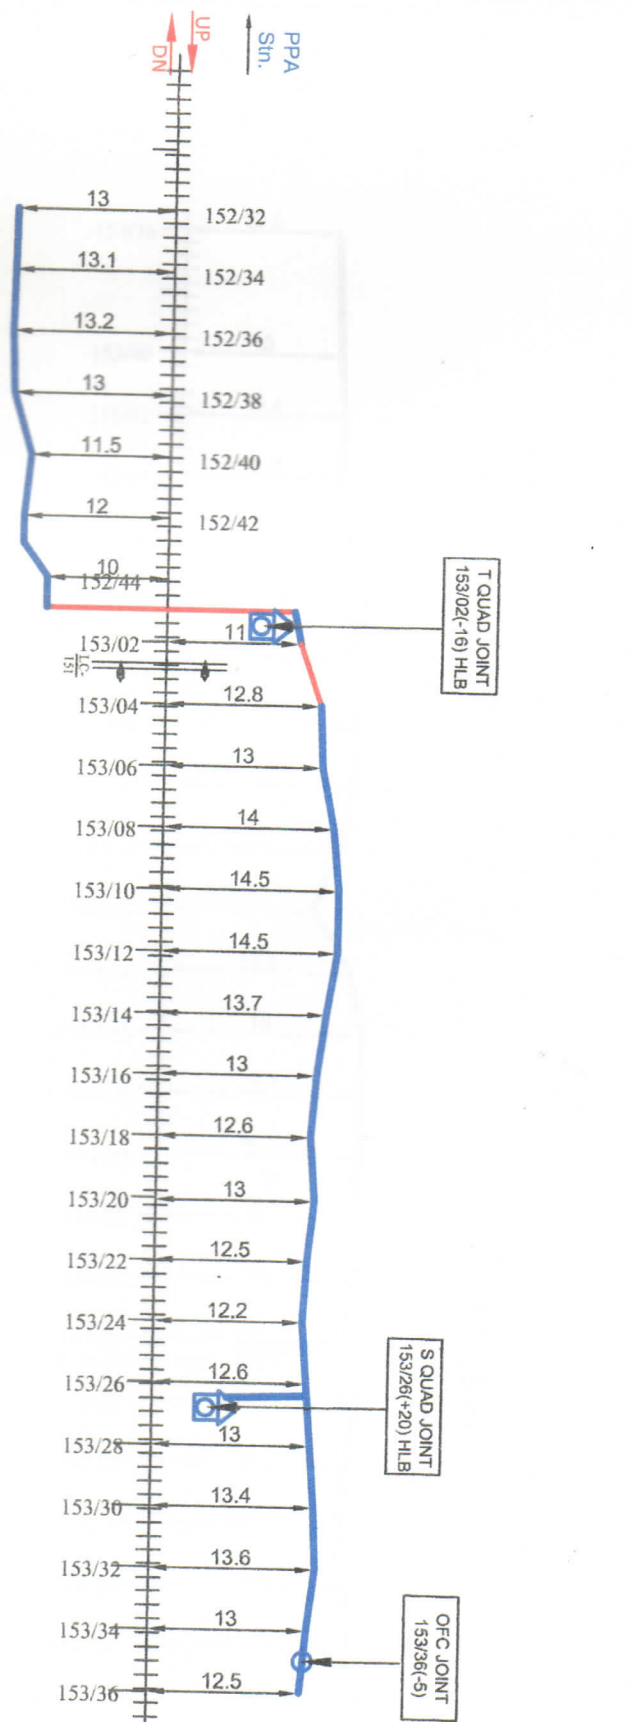

OHE MAST K.M.

LEGENDS

LC GATE	TRENCHING	STRAIGHT JOINT	S
CULVERT/BIDGE	6 QUAD JOINT	TEE JOINT	T
GI PIPE	MOLING		
RUBROB	OFC JOINT		
RAILWAY TRACK	HDD		

DRAWING BY	CHECKED BY
<i>Manish A. Jha</i>	<i>[Signature]</i>
BABA PROJECTS PVT. LTD.	RNC-44-RCH-ND

CHECKED BY	APPROVED BY
<i>[Signature]</i>	<i>[Signature]</i>
SSE/CT/INKE	ASTE/C/MFP
DV. CSTE/C/MHX	


CABLE ROUTE PLAN	PIPRA TO JWDHARA
MUZAFFARPUR EAST CENT	SAMASTIPUR

MFP

24 F OFC & 6 QUAD CABLE ROUTE DIAGRAM FROM PIPRA TO JIMDHARA STATION

SGL

SHEET NO. 10

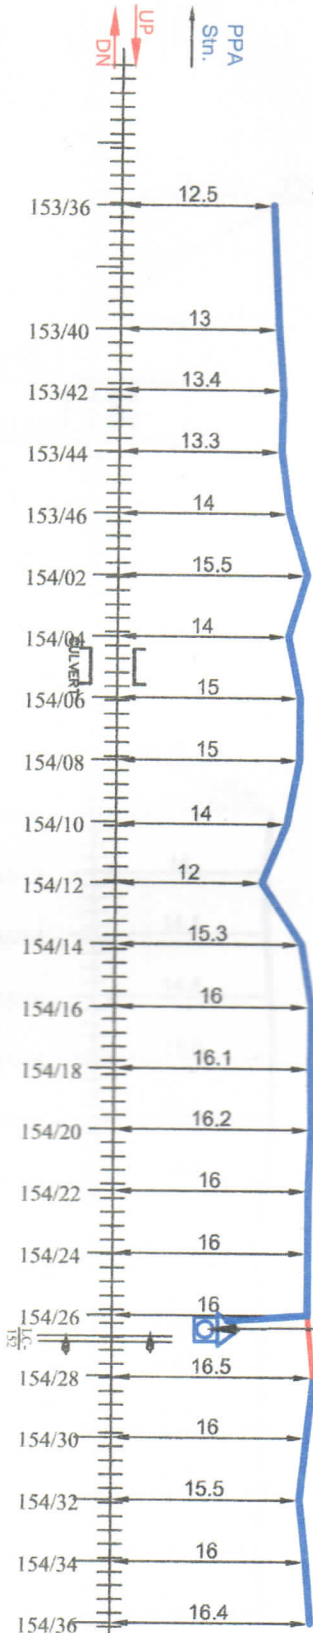

OHE MAST K.M.

153/36
153/38
153/40
153/42
153/44
153/46
154/02
154/04
154/06
154/08
154/10
154/12
154/14
154/16
154/18
154/20
154/22
154/24
154/26
154/28
154/30
154/32
154/34
154/36

LEGENDS

LC GATE	TRENCHING	STRAIGHT JOINT	S
CULVERT/BIDGE	6 QUAD JOINT	TEE JOINT	T
GI PIPE	MOLING		
RUB/ROB	OFC JOINT		
RAILWAY TRACK	HDD		

DRAWING BY	CHECKED BY
BABA PROJECTIONS PVT. LTD.	
RANCHHARGHND	

CHECKED BY	ASTEC/CMFP
SSE/CT/INKE	

APPROVED BY	DY. CSTE/CMHX

CABLE ROUTE PLAN	PIPRA TO JIMDHARA




MUZAFARPUR TO SAGAU
EAST CENTRAL RAILWAY
SAMASTIPUR DIVISION

MFP

24 F OFC & 6 QUAD CABLE ROUTE DIAGRAM FROM PIPRA TO JIMDHARA STATION

SHEET NO. 11/

SGL

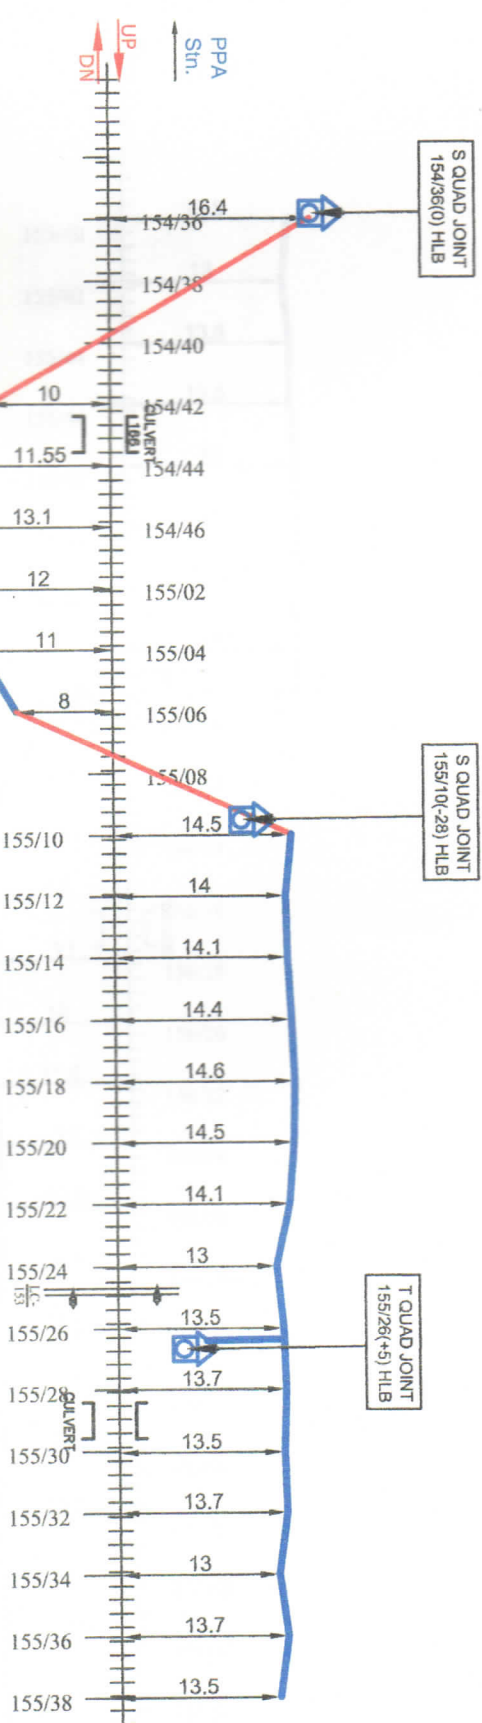

LEGENDS	LC GATE	TRENCHING	STRAIGHT JOINT	S
	CULVERT/BRIDGE	6 QUAD JOINT	TEE JOINT	T
	GI PIPE	MOLING		
	RUB/ROB	OFC JOINT		
	RAILWAY TRACK	HDD	ALL DIMENSIONS ARE IN METER (NOT TO SCALE)	
DRAWING BY: <i>North H. H. H.</i>				
CHECKED BY: <i>01/09/2021</i>				
APPROVED BY: <i>06/09/2021</i>				
CABLE ROUTE PLAN				
PIPRA TO JIMDHARA				
MIZAFARPUR TO SAGA EAST CENTRAL RAILWAY SAMASTIPUR DIVISION				

MFP

SGL

24 F OFC & 6 QUAD CABLE ROUTE DIAGRAM FROM PIPRA TO JIMDHARA STATION


SHEET NO. 12

OHE MAST K.M.

155/40 155/42 155/44 155/46 156/02 156/04 156/06 156/08 156/10 156/12 156/14 156/16 156/18 156/20 156/22 156/24 156/26 156/28 156/30 156/32 156/34 156/36 156/38 156/40 156/42 156/44

PPA
Stn.
UP
DN

JDR
Stn.
UP
DN

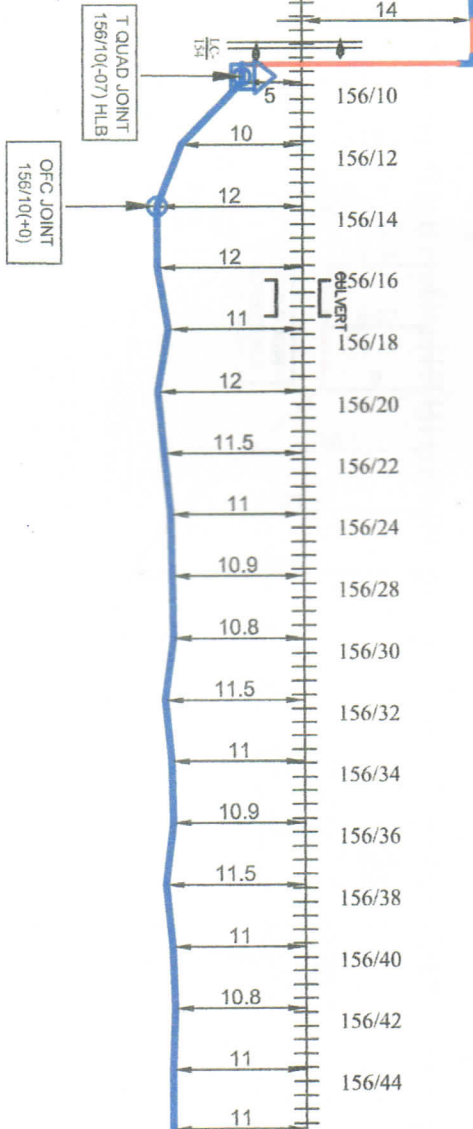

LEGENDS

LG GATE	TRENCHING	STRAIGHT JOINT	S
CULVERT/BRIDGE	6 QUAD JOINT	TEE JOINT	T
GI PIPE	MOLING		
RUBIROB	OFC JOINT		
RAILWAY TRACK	HDD		

DRAWING BY	CHECKED BY
BABA PROJECTS PVT. LTD. RANCHHARVAD	

CHECKED BY	APPROVED BY
SSEC/TINKE	DY. CSTE/CIMHX

CABLE ROUTE PLAN
PIPRA TO JIMDHARA



24 F OFC & 6 QUAD CABLE ROUTE DIAGRAM FROM PIPRA TO JIMDHARA STATION

SHEET NO

