



EAST CENTRAL RAILWAY

SAMASTIPUR DIVISION

SAGAULI TO NARKATIAGANJ

24 F OFC & 6 QUAD ROUTE DIAGRAM OF FOLLOWING SECTION

CHANPATIA STATION TO SATHI STATION

DRAWN BY:-


BABA PROJECTS PVT. LTD.

2K/74, BARIATU HOUSING COLONY,

BARIATU, RANCHI-9, JHARKHAND

email :- bppl@bppl.org

24 F OFC & 6 QUAD CABLE ROUTE DIAGRAM FROM CHANPATIA TO SATHI STATION

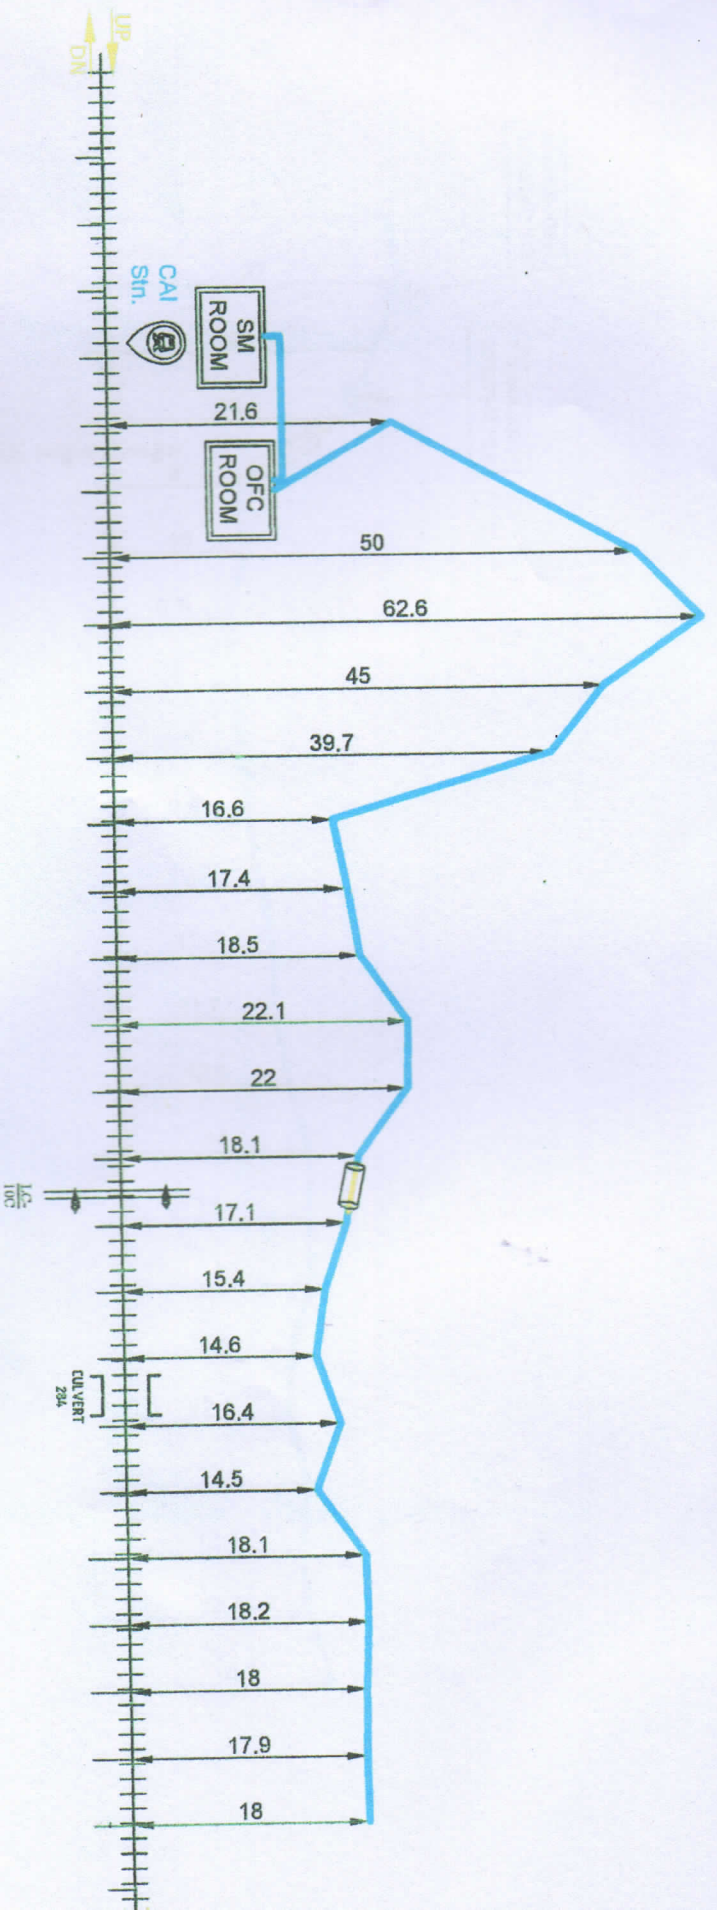

OHE MAST KM.

226/27 226/29 226/31 226/33 226/35 226/37 226/39 266/41 226/43 226/45 226/47 227/01 227/03 227/05 227/07 227/09 227/11 227/13 227/15 227/17 227/19

LEGENDS

LC GATE	TRENCHING	STRAIGHT JOINT	S
CULVERT/BRIDGE	6 QUAD JOINT	TEE JOINT	T
GI PIPE	12C JB	MOLING	O
RUBBER	OFC JOINT		
RAILWAY TRACK	HDD		

DRAWING BY	CHECKED BY
BABA PROJECTS PVT. LTD.	RACHHAWAND


CHECKED BY	APPROVED BY
ASTEC/IMP	DY. CSTE/CMHX

CABLE ROUTE PLAN



24 F OFC & 6 QUAD CABLE ROUTE DIAGRAM FROM CHANPATIA TO SATHI STATION

SHEET NO.

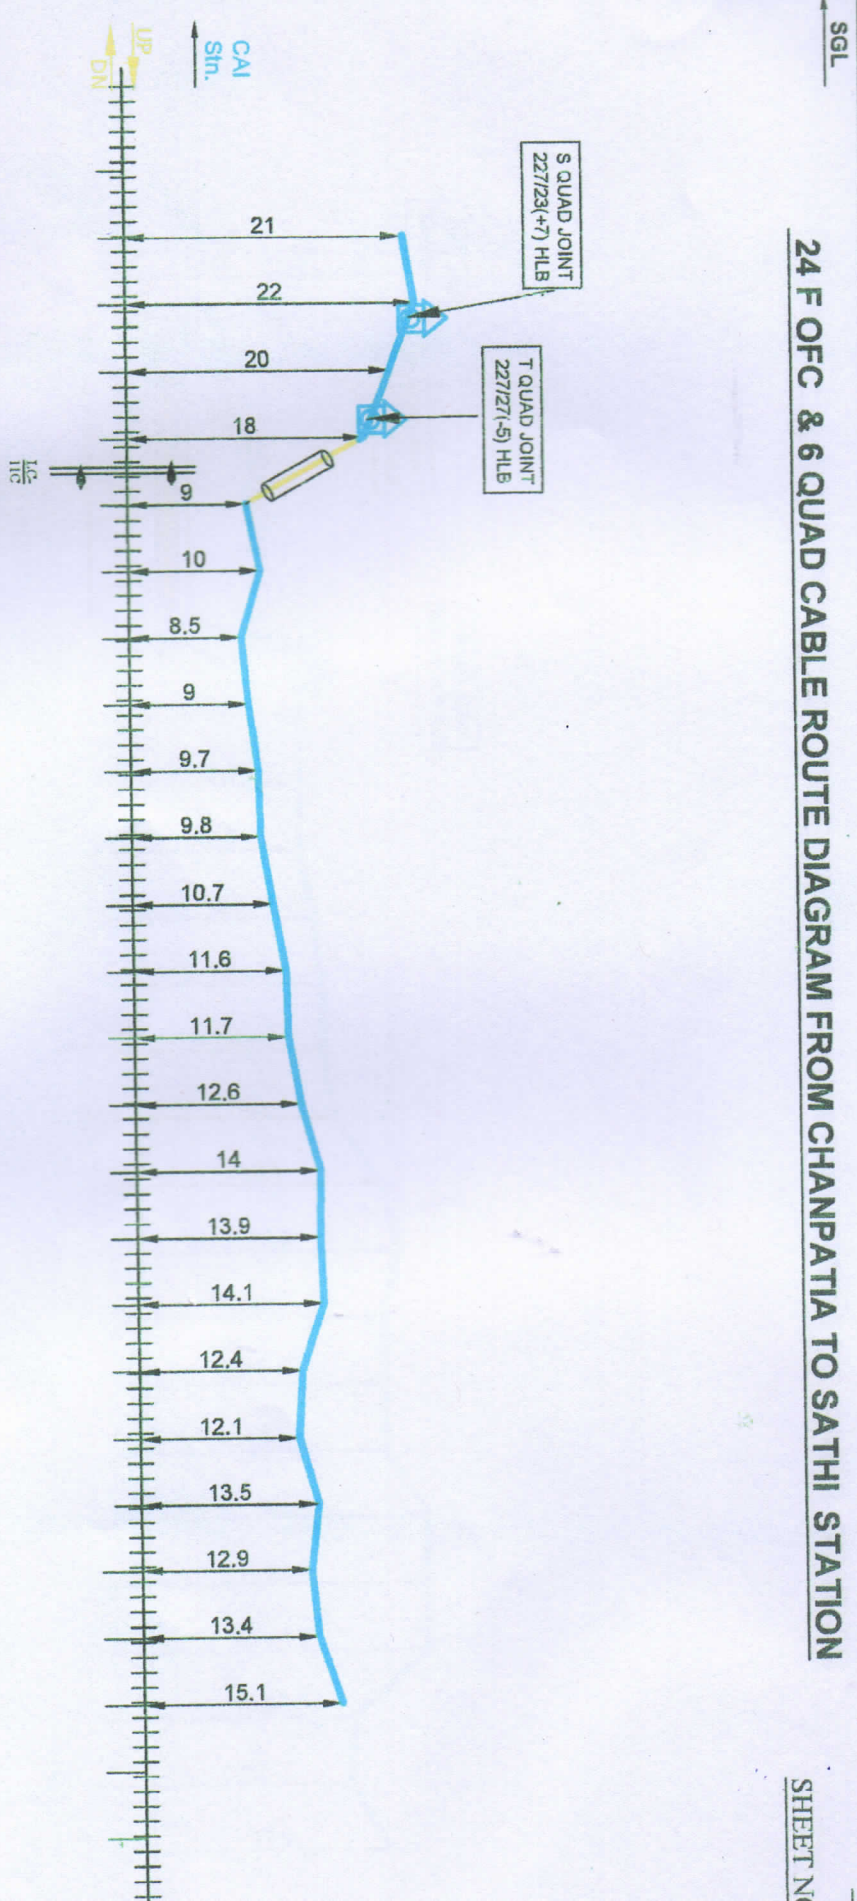

OHE MAST KM.

227/21

227/23

227/25

227/27

227/29

227/31

227/33

227/35

227/37

227/39

227/41

227/43

228/01

228/03

228/05

228/07

228/09

228/11

228/13

228/15

228/17

228/19

228/21


LEGENDS	
LC GATE	TRENCHING
CULVERT/BRIDGE	6 QUAD JOINT
DI PIPE	12C-1B
RUBROB	OFC JOINT
RAILWAY TRACK	HDD
STRAIGHT JOINT	TEE JOINT
MOJING	ALL DIMENSIONS ARE IN METER (NOT TO SCALE)

DRAWING BY	CHECKED BY
BABA PROJECTS PVT. LTD.	RANGH-PARAHAD

CHECKED BY	APPROVED BY
SEECINKE	ASTECIMFP
ASTECIMFP	DY. CSTECIMHX

CABLE ROUTE PLAN
CHANPATIA TO SATHI

24 F OFC & 6 QUAD CABLE ROUTE DIAGRAM FROM CHANPATIA TO SATHI STATION

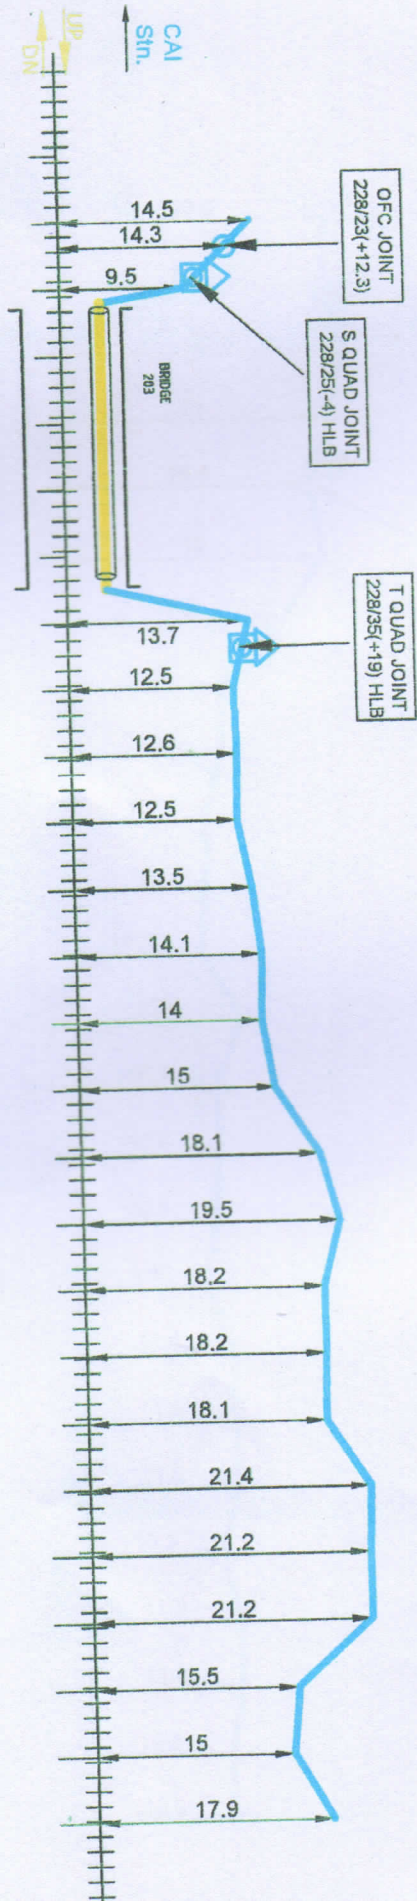

OHE MAST KM.

228/23
228/25
228/27
228/29
228/31
228/33
228/35
228/37
228/39
228/41
229/01
229/03
229/05
229/07
229/09
229/11
229/13
229/15
229/17
229/19
229/21
229/23
229/25
229/27
229/29

LEGENDS

LC GATE	TRENCHING	STRAIGHT JOINT	S
CULVERT/BRIDGE	6 QUAD JOINT	TEE JOINT	T
GI PIPE	12C JB	GI TRANKING	
RUBBER	OFC JOINT	MOLING	
RAILWAY TRACK	HDD	ALL DIMENSIONS ARE IN METER (NOT TO SCALE)	



DRAWING BY

CHECKED BY

BABA PROJECTS PVT. LTD.
RANCHI, JHARKHAND

SSE/C/NKE

ASTE/C/MFP

DY. CSTE/C/MHX


CHECKED BY

APPROVED BY

CABLE ROUTE PLAN
CHANPATIA TO SATHISAGGULL TO N
EAST CENTR
SAMASTIPU


24 F OFC & 6 QUAD CABLE ROUTE DIAGRAM FROM CHANPATIA TO SATHI STATION

SHEET N

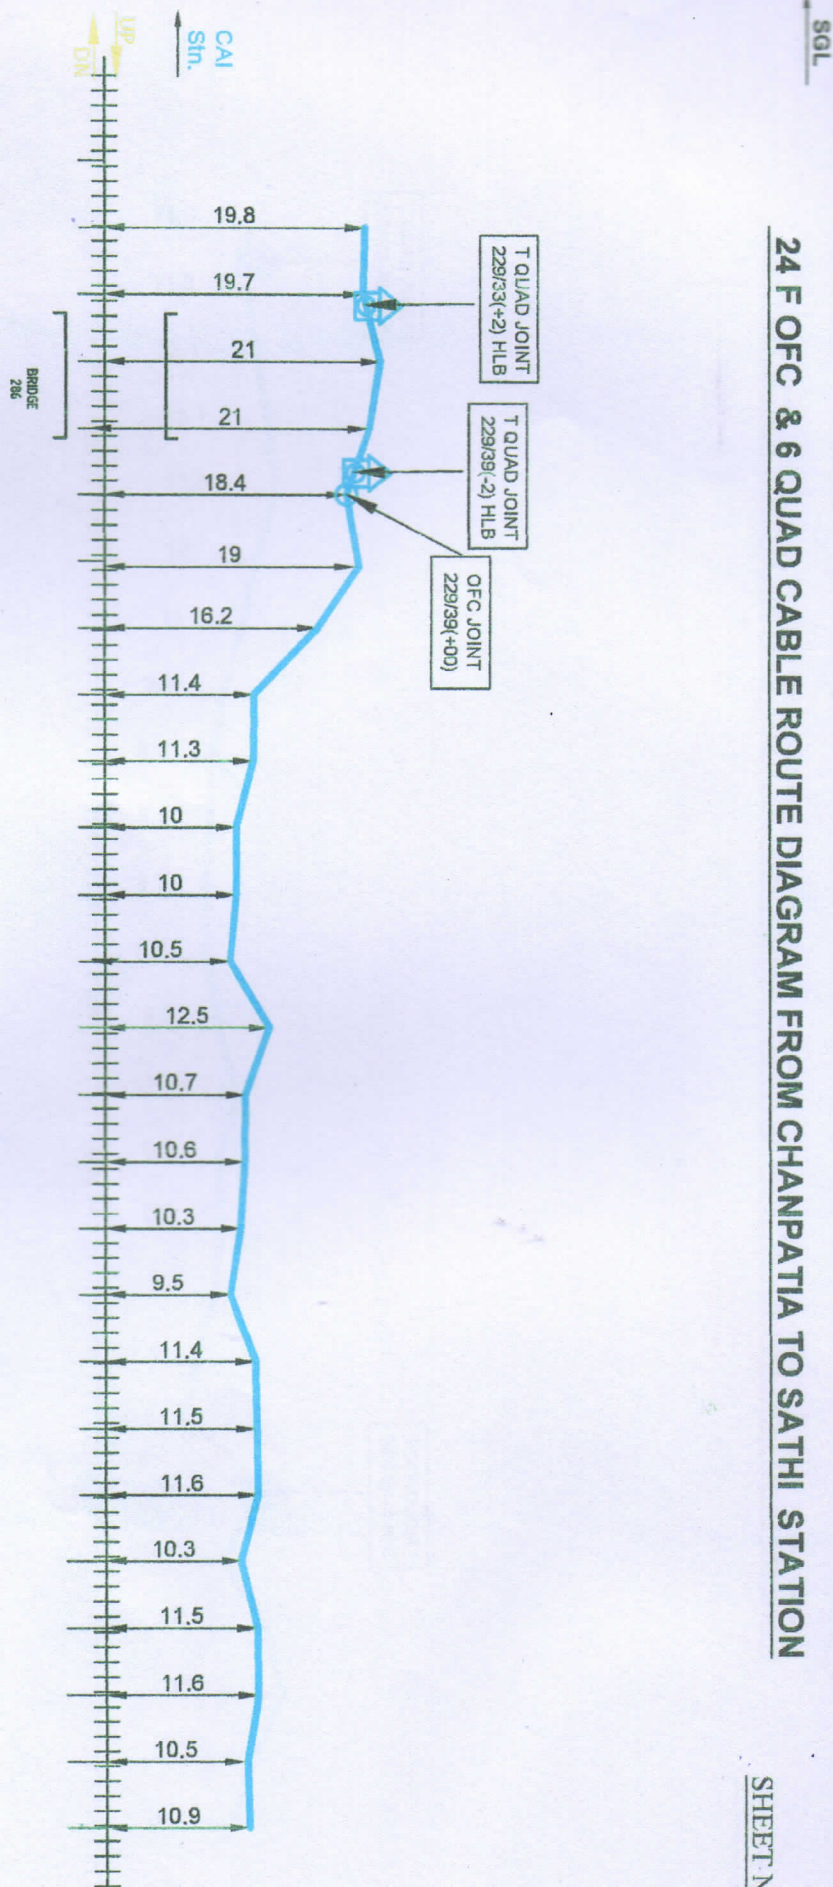

LEGENDS	
LC GATE	TRENCHING
CULVERT/BRIDGE	6 QUAD JOINT
GI PIPE	12C JIB
RUBEROB	OFC JOINT
RAILWAY TRACK	HDD
STRAIGHT JOINT	S
TEE JOINT	T
MOLING	
ALL DIMENSIONS ARE IN METER (NOT TO SCALE)	
DRAWING BY	
CHECKED BY	
APPROVED BY	
CABLE ROUTE PLAN	
CHANPATIA TO SATHI	
SAGGULL TO EAST CENTRE SAMASTIPUR	

24 F OFC & 6 QUAD CABLE ROUTE DIAGRAM FROM CHANPATIA TO SATHI STATION

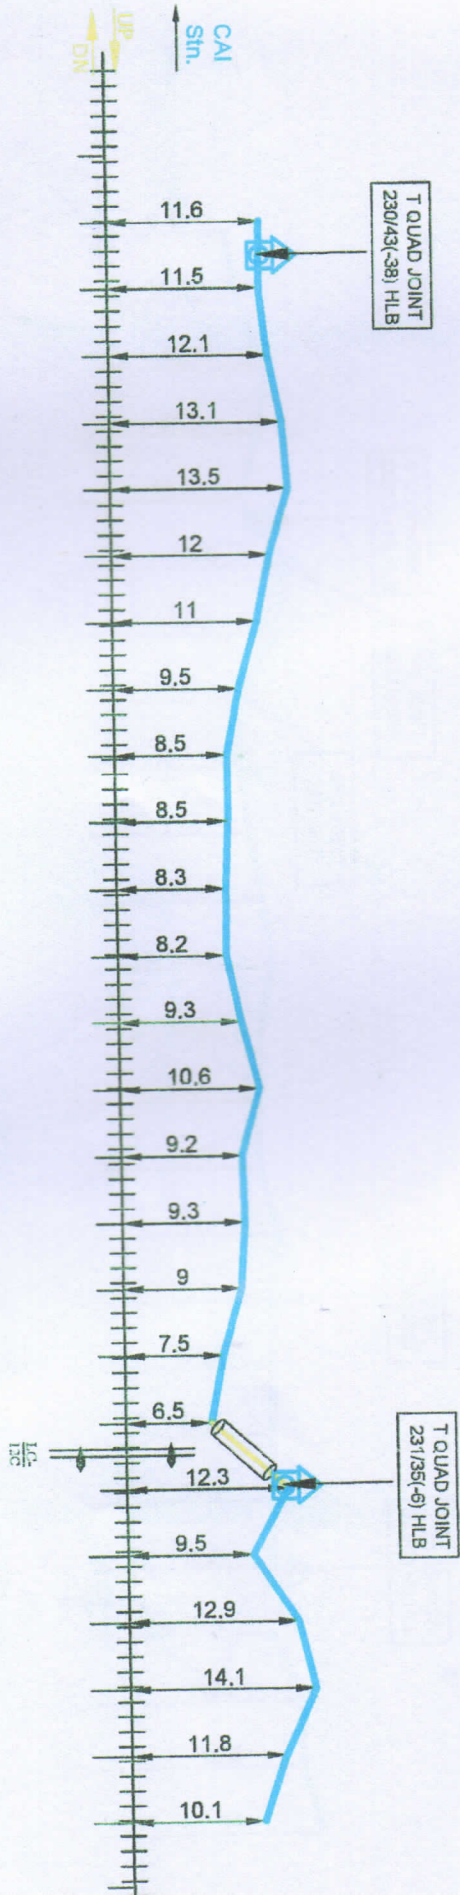

ONE MAST KM.

230/41
230/43
231/01
231/03
231/05
231/07
231/09
231/11
231/13
231/15
231/17
231/19
231/21
231/23
231/25
231/27
231/29
231/31
231/33
231/35
231/37
231/39
231/41
232/01
232/03

LEGENDS

LG GATE	TRENCHING	STRAIGHT JOINT	S
CULVERT BRIDGE	6 QUAD JOINT	TEE JOINT	T
GI PIPE	12C JB	MOJING	O
RUB/ROB	OFC JOINT		
RAILWAY TRACK	HDD	ALL DIMENSIONS ARE IN METER (NOT TO SCALE)	



DRAWING BY

CHECKED BY

BABA PROJECTS PVT. LTD.
RANCHHUNGRHND

SSE/C/NKE

ASTEC/MFP

DY. CSTEC/MHX

CHECKED BY


APPROVED BY

CABLE ROUTE PLAN
CHANPATIA TO SATHI

SAGALI TO N
EAST CENTR
SAMASTIPU



24 F OFC & 6 QUAD CABLE ROUTE DIAGRAM FROM CHANPATIA TO SATHI STATION

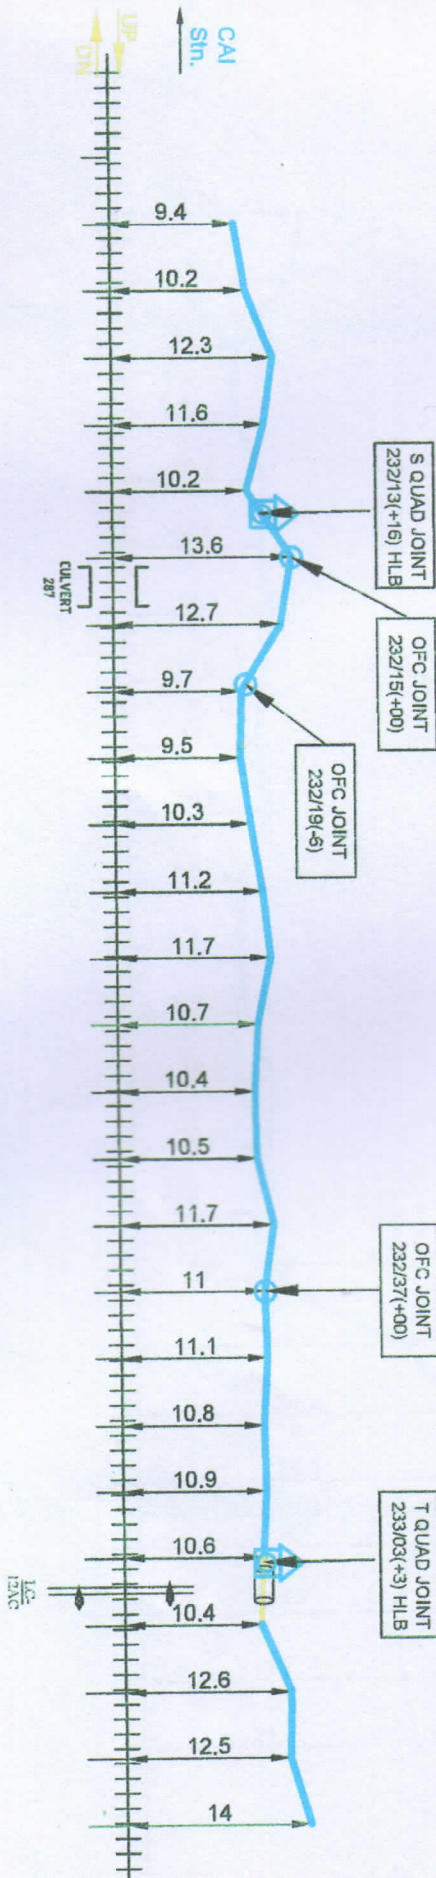


LEGENDS		
LG GATE	TRENCHING	STRAIGHT JOINT
CULVERT BRIDGE	6 QUAD JOINT	TEE JOINT
GI PIPE	12C JB	MOLING
RUB/ROB	OFC JOINT	
RAILWAY TRACK	HDD	

DRAWING BY	CHECKED BY
BABA PROJECTS PVT. LTD.	RANCHHARWAND

CHECKED BY	APPROVED BY
SSE/CINKE	ASTEC/IMP
DY. CSTE/CMHX	

CABLE ROUTE PLAN	CHANPATIA TO SATHI
SAGGULLI TO EAST CENT	SAMASTI

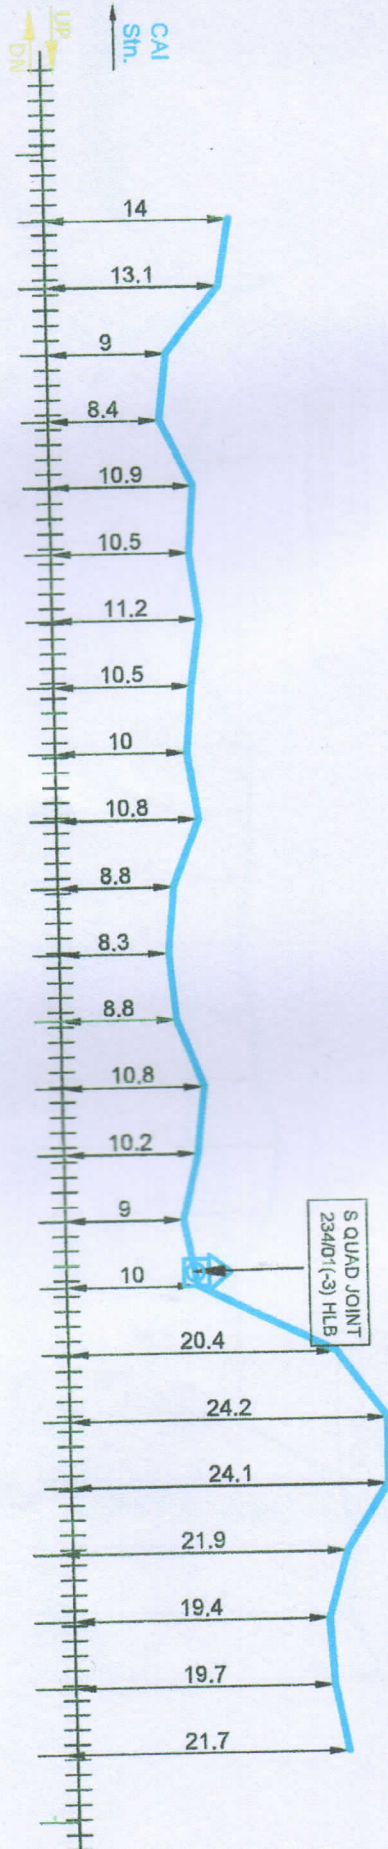


LEGENDS		
LC GATE	TRENCHING	233/13
CULVERT/BRIDGE	6 GUAD JOINT	233/15
GI PIPE	12C JB	233/17
RUBEROB	OFC JOINT	233/19
RAILWAY TRACK	HDD	233/21
	STRAIGHT JOINT	233/23
	TEE JOINT	233/25
	MOLING	233/27
	ALL DIMENSIONS ARE IN METER (NOT TO SCALE)	233/29
		233/31
		233/33
		233/35
		233/37
		233/39
		233/41
		233/43
		234/01
		234/03
		234/05
		234/07
		234/09
		234/11
		234/13
		234/15

SHEET NO. 8



CHANPATIA TO SATHI	 SAGAILI TO NAMCHI EAST CENTRAL SAMASTIPUR
--------------------	--

24 F OFC & 6 QUAD CABLE ROUTE DIAGRAM FROM CHANPATIA TO SATHI STATION

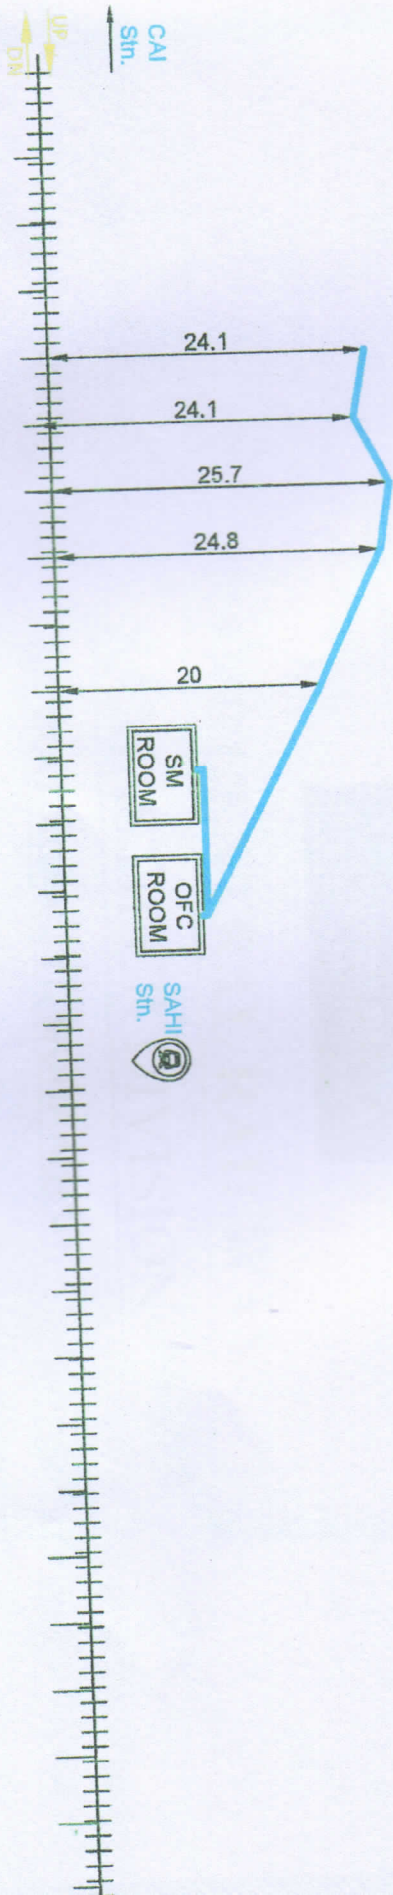

CHIEF MAST KM.

235/19
235/21
235/23
235/25
235/27

LEGENDS

LC GATE	TRENCHING	STRAIGHT JOINT	S
CULVERT/BRIDGE	6 QUAD JOINT	TEE JOINT	T
GI PIPE	12C JB	MOLING	
RUBEROB	OFC JOINT		
RAILWAY TRACK	HDD		

DRAWING BY	CHECKED BY
BABA PROJECTS PVT. LTD.	RAJAT-HARSHAD

CHECKED BY

APPROVED BY

CABLE ROUTE PLAN

CHANPATIA TO SATHI

SAGAULI TO
EAST CENT
SAMASTIP

