



EAST CENTRAL RAILWAY

SAMASTIPUR DIVISION

SAGAULI TO NARKATIAGANJ

24 F OFC & 6 QUAD ROUTE DIAGRAM OF FOLLOWING SECTION

SATHI STATION TO NARKATIAGANJ STATION

DRAWN BY:-


BABA PROJECTS PVT. LTD.

2K/74, BARIATU HOUSING COLONY,

BARIATU, RANCHI-9, JHARKHAND

email :- bppl@bppl.org

24 F OFC & 6 QUAD CABLE ROUTE DIAGRAM FROM SATHI TO NARKATIAGANJ STATION

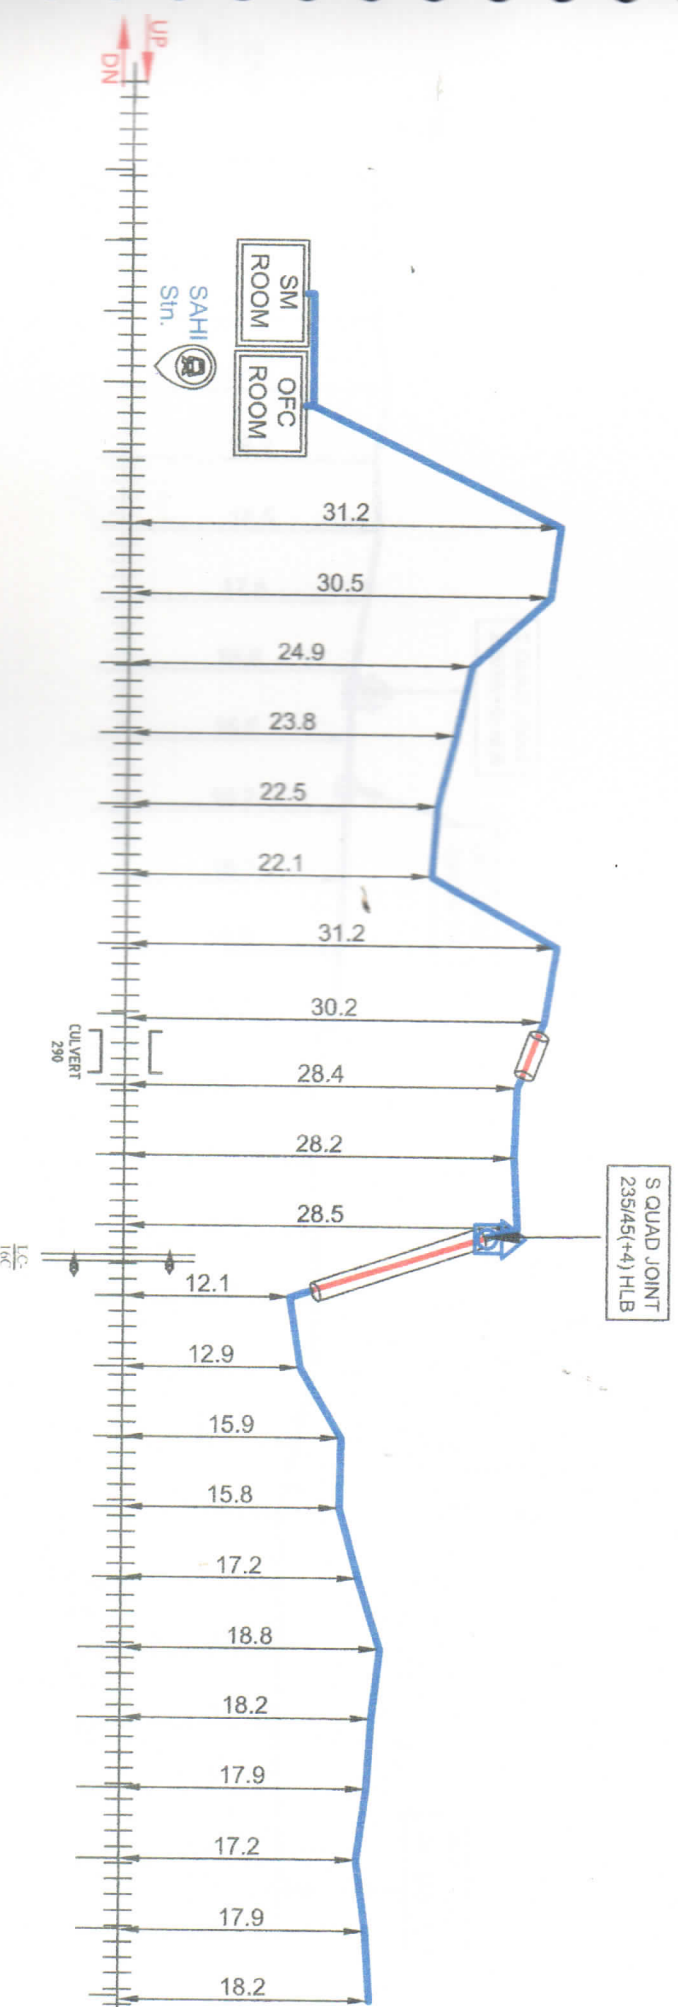

ONE MAST KM.


LEGENDS

C GATE	TRENCHING	STRAIGHT JOINT	TEE JOINT
CULVERT/BRIDGE	6 QUAD JOINT		T
GI PIPE	12C JB	MOLING	
UB/ROB	OFC JOINT		
RAILWAY TRACK	HDD		

DRAWING BY *Alum*
 CHECKED BY *Yogesh Kumar*
 BADA PRODUCTS PVT. LTD.
 RAIPUR (JHARKHAND)

CHECKED BY *30/11/2021*
 SSE/C/TNKE
 APPROVED BY *3-9/11/2021*
 ASTE/C/MFP
 DY. CSTE/C/MHX

CABLE ROUTE PLAN
 SATHI TO NARKATIAGANJ

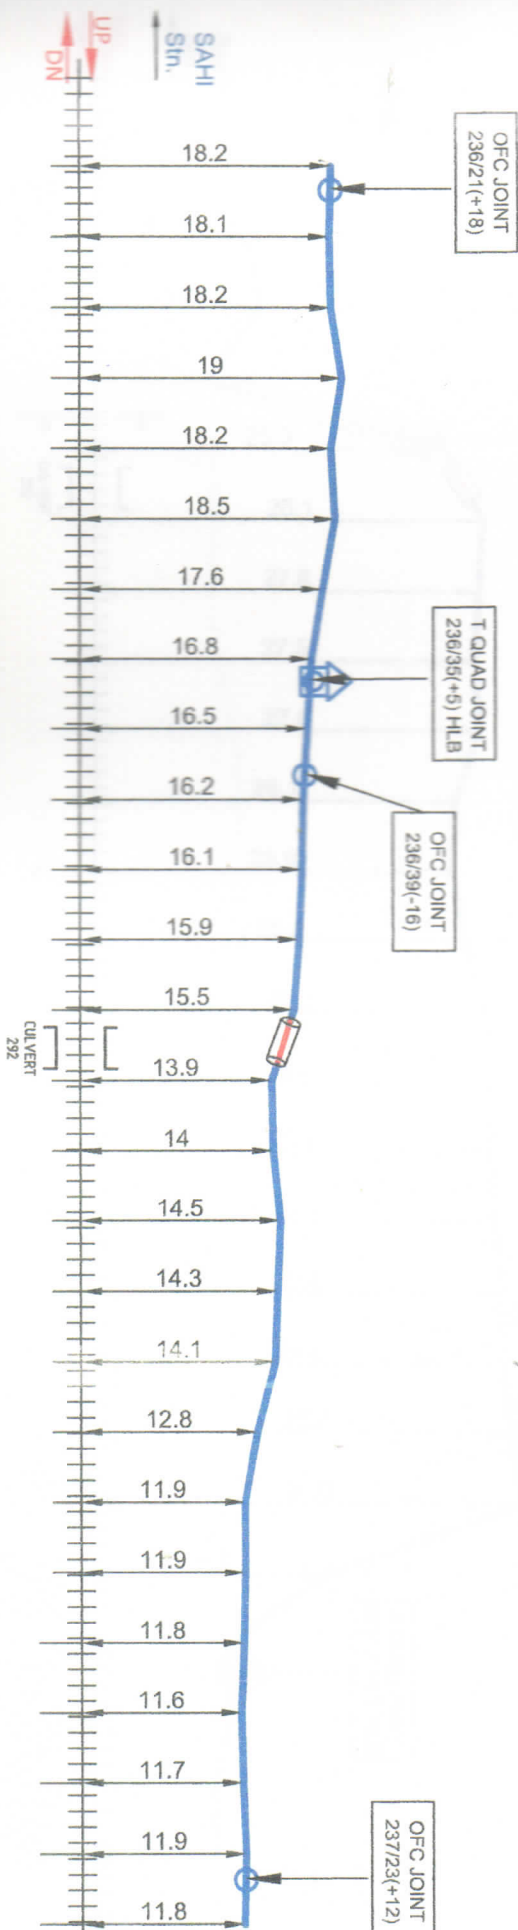

OHE MAST KM.

236/21
236/23
236/25
236/27
236/29
236/31
236/33
236/35
236/37
236/39
236/41
236/43
236/45
237/01
237/03
237/05
237/07
237/09
237/11
237/13
237/15
237/17
237/19
237/21
237/23
237/25

LEGENDS


LOG GATE	TRENCHING	STRAIGHT JOINT	S
CULVERT/BRIDGE	6 QUAD JOINT	TEE JOINT	T
GI PIPE	12C JB	MOLING	O
WIRE/ROB	OFC JOINT		
RAILWAY TRACK	HDD		

DRAWING BY	CHECKED BY
Alam	Dr. J. K. Singh
BABA PROJECTS PVT. LTD.	MANCHHARAND

CHECKED BY	APPROVED BY
Dr. J. K. Singh	Dr. C. S. T. C. M. H. X.
Dr. J. K. Singh	

CABLE ROUTE PLAN
SATHI TO NARKATIAGANJ

SAGALL TO NARKATIAGANJ
EAST CENTRAL RAILWAY
SAMASTIPUR DIVISION

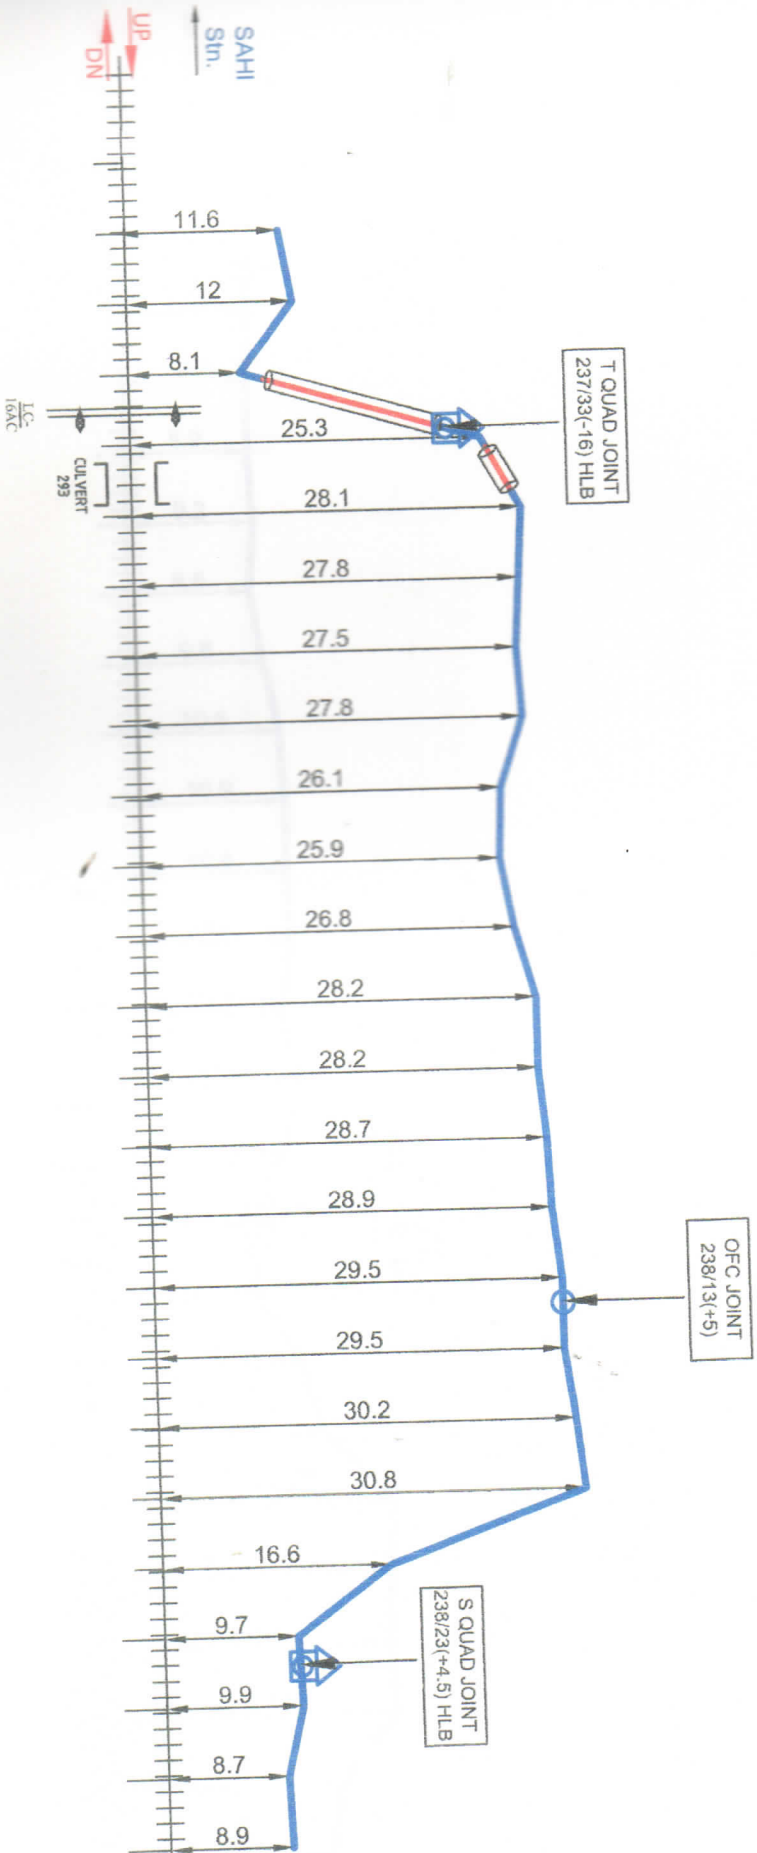


LEGENDS	
C GATE	TRENCHING
CULVERT/BRIDGE	6 QUAD JOINT
12C JB	MOLING
RUB/ROB	OFC JOINT
HDD	ALL DIMENSIONS ARE IN METTER (NOT TO SCALE)

CHECKED BY	APPROVED BY	CABLE ROUTE PLAN
<i>Adar</i> DRAWING BY CHECKED BY BADA PROJECTS PVT. LTD. RANCHI-HAND	<i>30/11/2022</i> <i>30/11/2022</i> <i>30/11/2022</i>	SATHI TO NARKATIAGANJ SAGAU TO NARKATIAGANJ EAST CENTRAL SAMASTIPUR

CHIEF MAST KM.
237/27
237/29
237/31
237/33
237/35
237/37
237/39
237/41
237/43
238/01
238/03
238/05
238/07
238/09
238/11
238/13
238/15
238/17
238/19
238/21
238/23
238/25
238/27
238/29

24 F OFC & 6 QUAD CABLE ROUTE DIAGRAM FROM SATHI TO NARKATIAGANJ STATION

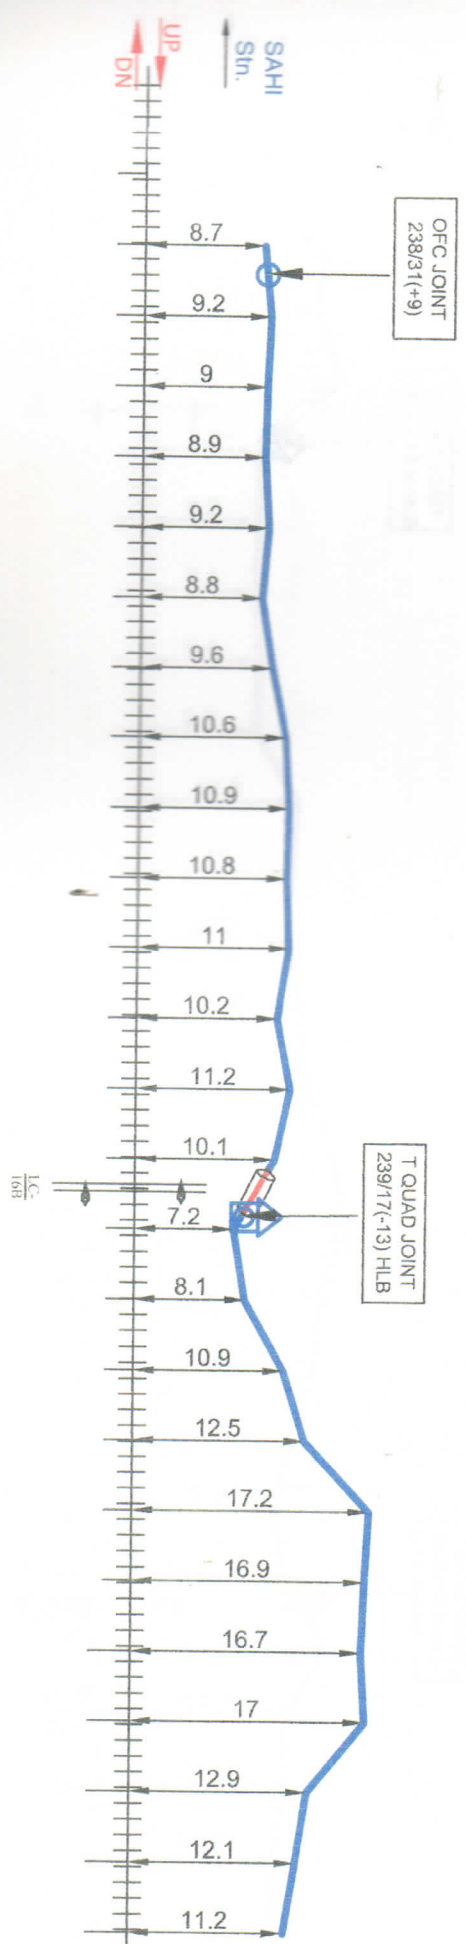

OHLE MAST KM.

LEGENDS

LEG GATE	TRENCHING	STRAIGHT JOINT
CULVERT/BIDGE	6 QUAD JOINT	TEE JOINT
GI PIPE	12C JB	MOLING
RUB/ROB	OFC JOINT	
RAILWAY TRACK	HDD	


DRAWING BY	Alam
CHECKED BY	30/11/2022
BABA PROJECTS PVT. LTD.	
RANCH/MAHARAJ	

CHECKED BY	30/11/2022
APPROVED BY	
SSE/CT/NKE	
ASTE/C/MFP	
DY. CSTE/C/MHX	

CABLE ROUTE PLAN

SATHI TO NARKATIAGANJ

24 F OFC & 6 QUAD CABLE ROUTE DIAGRAM FROM SATHI TO NARKATIAGANJ STATION

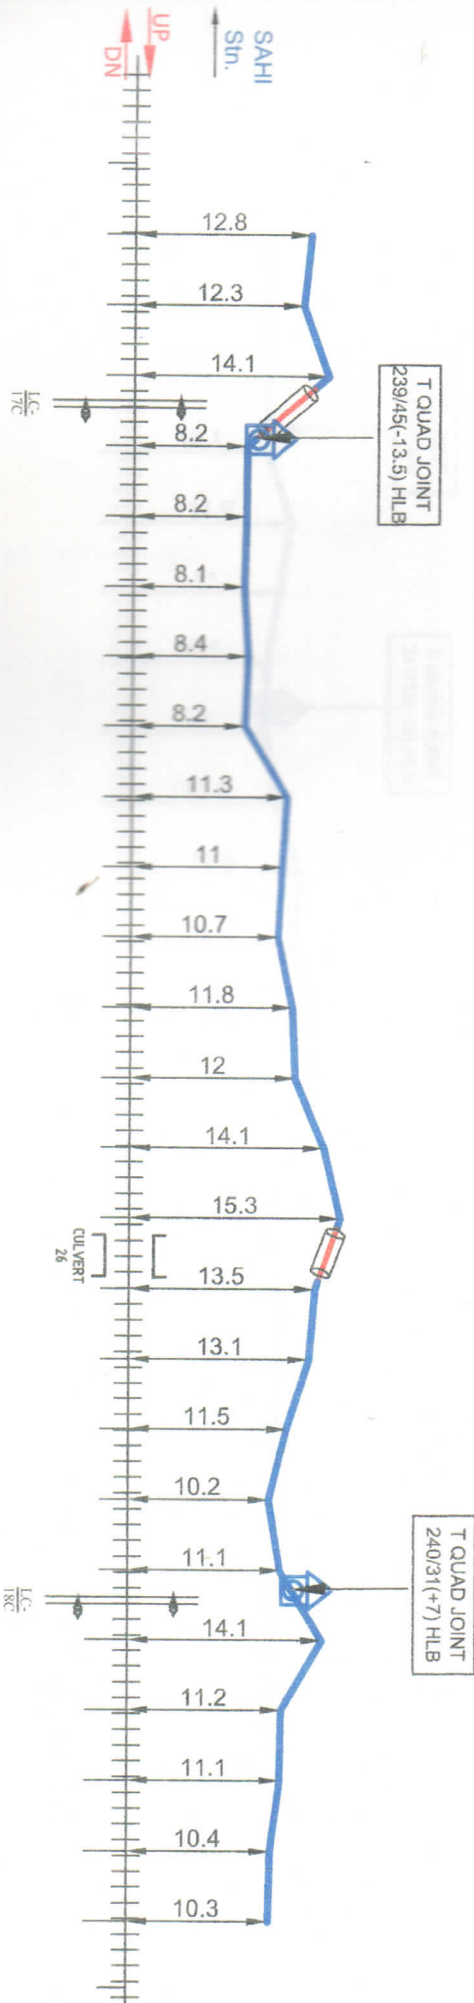

OHE MAST K.M.

239/39
239/41
239/43
239/45
240/01
240/03
240/05
240/07
240/09
240/11
240/13
240/15
240/17
240/19
240/21
240/23
240/25
240/27
240/29
240/31
240/33
240/35
240/37
240/39
240/41

LEGENDS

6 QUAD	TRENCHING	STRAIGHT JOINT	5
CULVERT/BIDGE	6 QUAD JOINT	TEE JOINT	7
6 PIPE	12C JB	MOLING	8
SUB/ROB	OFC JOINT		
RAILWAY TRACK	HDD		

DRAWING BY *Alam*
CHECKED BY *22/11/2022*
BABA PROJECTS PVT. LTD.
RANCHI, JHARKHAND

CHECKED BY


APPROVED BY

CABLE ROUTE PLAN

SATHI TO NARKATIAGANJ

SAGAU TO NAR
EAST CENTRAL
SAMASTIPUR

24 F OFC & 6 QUAD CABLE ROUTE DIAGRAM FROM SATHI TO NARKATIAGANJ STATION

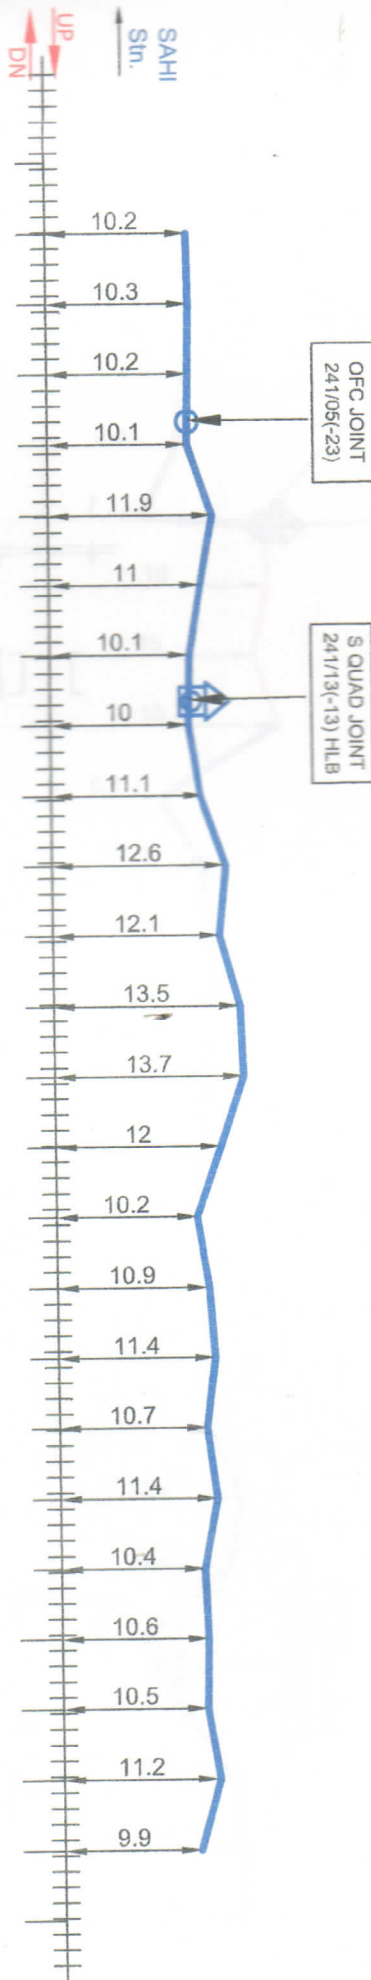

OHE MAST KM.

LEGENDS

C G GATE	TRENCHING	STRAIGHT JOINT	S
CULVERT/BRIDGE	6 QUAD JOINT	TEE JOINT	T
GI PIPE	12C JB	MOLING	
CUB/ROB	OFC JOINT		
RAILWAY TRACK	HDD	ALL DIMENSIONS ARE IN METER (NOT TO SCALE)	

DRAWING BY
AlamCHECKED BY
BABA PROJECTS PVT. LTD.
RANCHI/JHARKHANDSSE/C/T/NKE
2021/10/20ASTE/C/MFP
2021/10/20DY. CSTE/C/MHX
2021/10/20

CHECKED BY

APPROVED BY

CABLE ROUTE PLAN

SATHI TO NARKATIAGANJ


SAGAU TO

EAST CENT

SAMASTI

24 F OFC & 6 QUAD CABLE ROUTE DIAGRAM FROM SATHI TO NARKATIAGANJ STATION

SHEET NO.

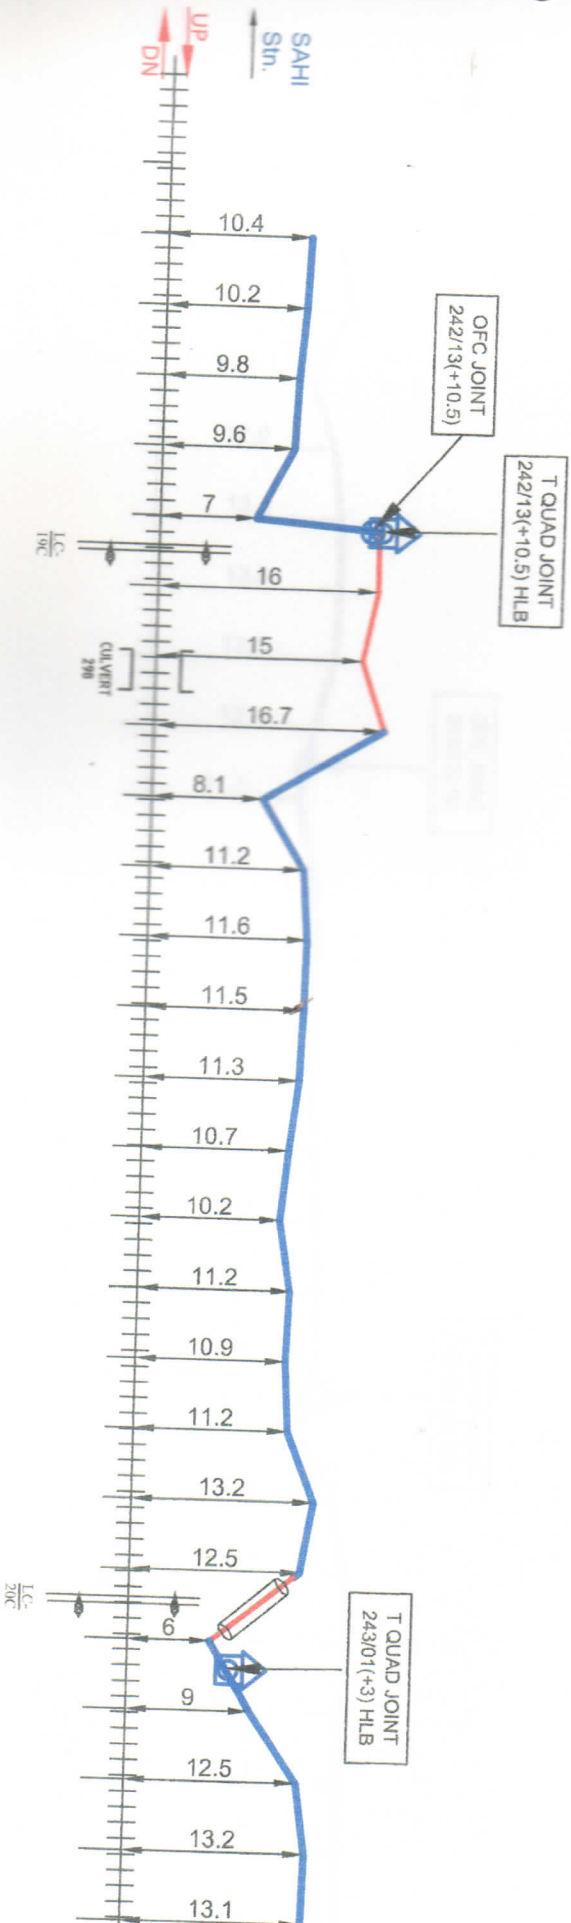


OHM MAST KM.

LEGENDS

242/05	242/07	242/09	242/11	242/13	242/15	242/17	242/19	242/21	242/23	242/25	242/27	242/29	242/31	242/33	242/35	242/37	242/39	242/41	242/43	243/01	243/03	243/05	243/07	243/09
--------	--------	

LEG	LEGENDS	LEGENDS
LEG	TRENCHING	STRAIGHT JOINT
LEG	6 QUAD JOINT	TEE JOINT
LEG	12C JB	MOLING
LEG	OFC JOINT	ALL DIMENSIONS ARE IN METTER (NOT TO SCALE)
LEG	HDD	

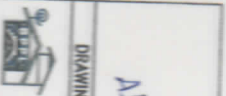

DRAWING BY

BAHA PROJECTS PVT. LTD.
RANCHI (JHARKHAND)

CHECKED BY

SSE/C/TNKE

ASTE/C/MFP

DY. CSTE/C/MHX

APPROVED BY

CABLE ROUTE PLAN


SATHI TO NARKATIAGANJ

SAGAUN TO NARKATI

EAST CENTRAL RAIL

SAMASTIPUR DIVI

24 F OFC & 6 QUAD CABLE ROUTE DIAGRAM FROM SATHI TO NARKATIAGANJ STATION

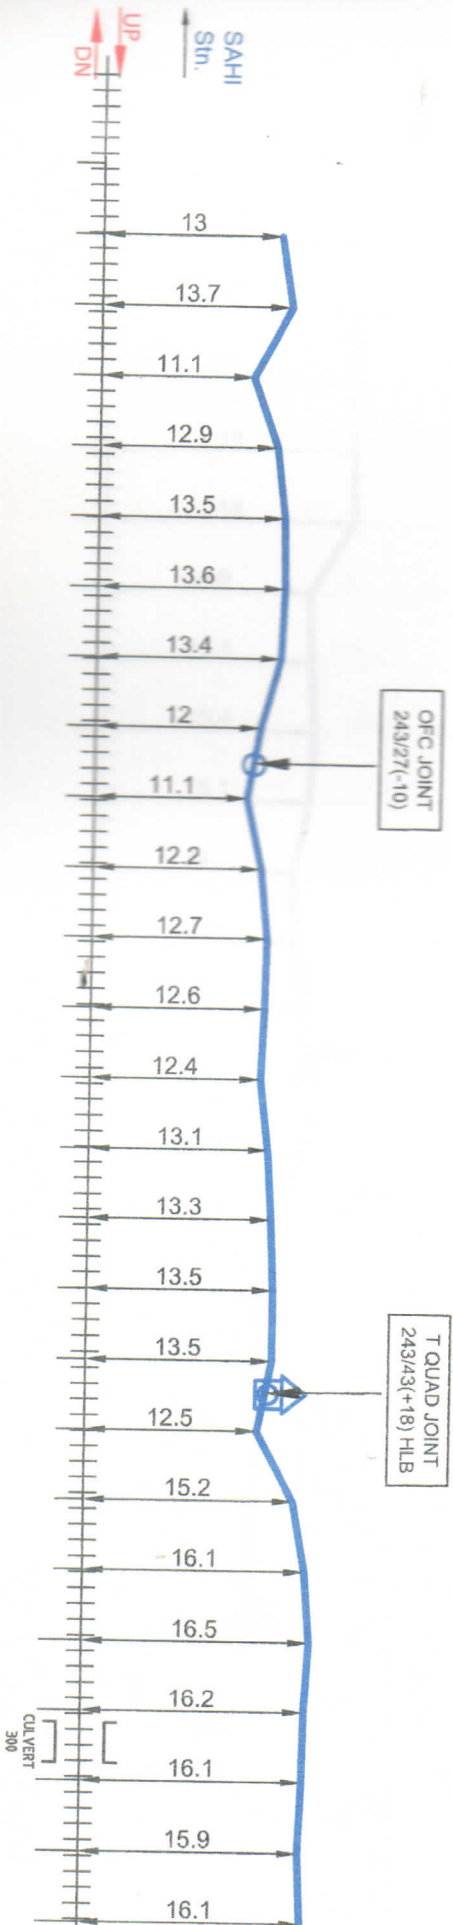

ONE MAST KM.

LEGENDS

LC GATE	TRENCHING	STRAIGHT JOINT	8
CULVERT/BRIDGE	6 QUAD JOINT	TEE JOINT	7
GI PIPE	12C JB	MOLING	0
UB/ROB	OFC JOINT		
RAILWAY TRACK	HDD		

DRAWING BY	Alam
CHECKED BY	Yashdeep
DATE	2022.11.12
BY	BAHA PROJECTS PVT. LTD.
BY	RNCH/HMRWD

CHECKED BY	SSC/TTNKE
APPROVED BY	ASTE/C/MFP
	DY. CSTE/C/MHX

CABLE ROUTE PLAN


SATHI TO NARKATIAGANJ



24 F OFC & 6 QUAD CABLE ROUTE DIAGRAM FROM SATHI TO NARKATIAGANJ STATION

SHEET N

UP
SAHI
Stn.
DN

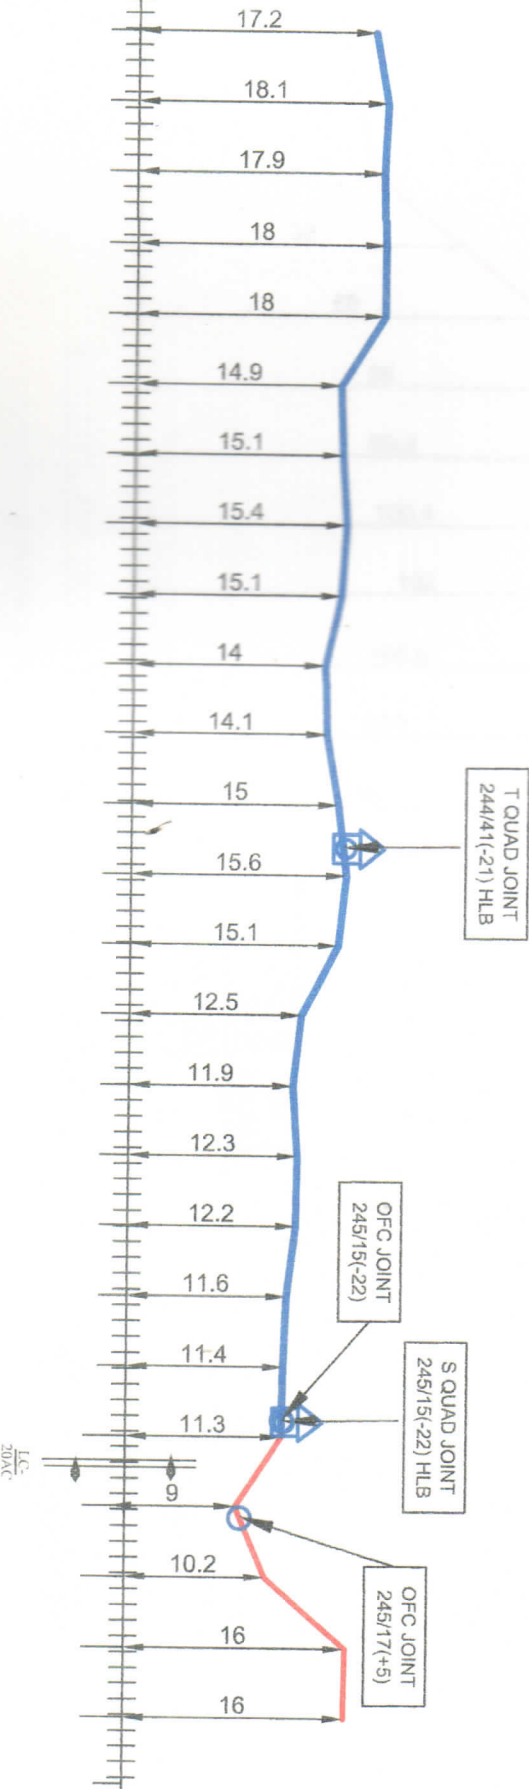


LEGENDS	
GATE	TRENCHING
CULVERT/BRIDGE	6 QUAD JOINT
GI PIPE	12C JB
SUB/ROB	OFC JOINT
RAILWAY TRACK	HDD
	STRAIGHT JOINT
	TEE JOINT
	MOLING
	ALL DIMENSIONS ARE IN METER (NOT TO SCALE)

Alum	CHECKED BY	APPROVED BY
DRAWING BY	BAHA PROJECTS PVT. LTD. (MCH-1000-000)	
SSE/CT/INKE	ASTE/C/MFP	DY. CSTE/C/MHX

CABLE ROUTE PLAN	SATHI TO NARKATIAGANJ
SAGAU TO NARKATIAGANJ	EAST CENTRAL SAMASTIPUR

24 F OFC & 6 QUAD CABLE ROUTE DIAGRAM FROM SATHI TO NARKATIAGANJ STATION

SHEET N

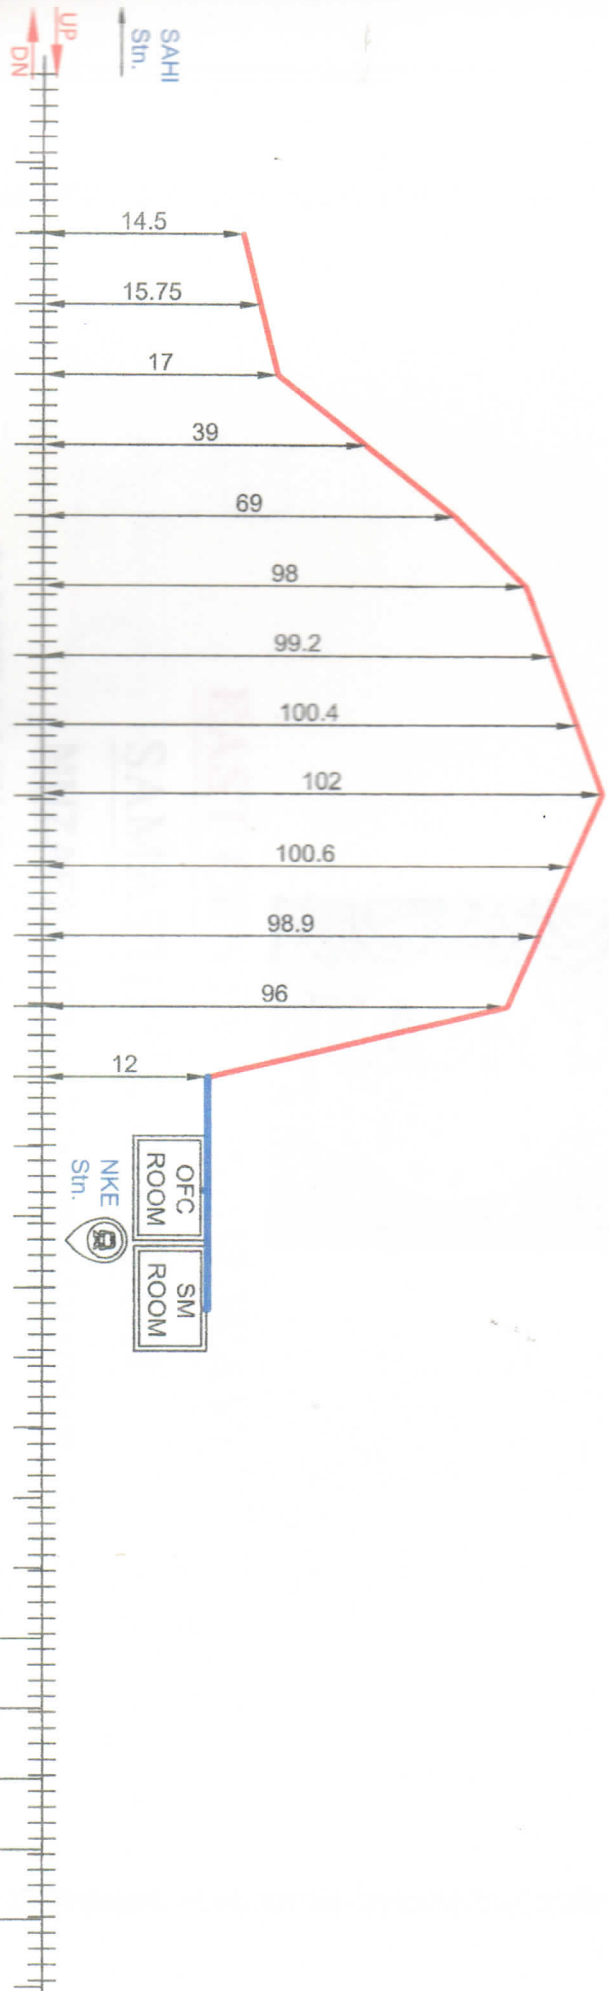

01111 MAST KM.

LEGENDS

G GATE	TRENCHING	STRAIGHT JOINT	S
CULVERT/BIDGE	6 QUAD JOINT	TEE JOINT	T
GI PIPE	12C JB	MOLING	O
RUB/ROB	OFC JOINT		
RAILWAY TRACK	HDD		

DRAWING BY Alem	CHECKED BY Rajeshwar Ranjan	APPROVED BY B
BADA PROJECTS PVT. LTD. RANCHI JHARHAND	20/11/2022	
SSE/CT/NIKE	ASTE/C/MFP	DY. CSTE/C/MHX

CABLE ROUTE PLAN

SATHI TO NARKATIAGANJ

