



EAST CENTRAL RAILWAY

SAMASTIPUR DIVISION

MUZAFFARPUR TO SAGAULI

24 F OFC & 6 QUAD ROUTE DIAGRAM OF FOLLOWING SECTION

SEMRA STATION TO SAGAULI STATION

DRAWN BY:-

BABA PROJECTS PVT. LTD.

2K/74, BARIATU HOUSING COLONY,

BARIATU, RANCHI-9, JHARKHAND


email :- bppl@bppl.org

MFP

24 F OFC & 6 QUAD CABLE ROUTE DIAGRAM FROM SEMRA TO SAGAULI STATION

SGI

SHEET NO. 1

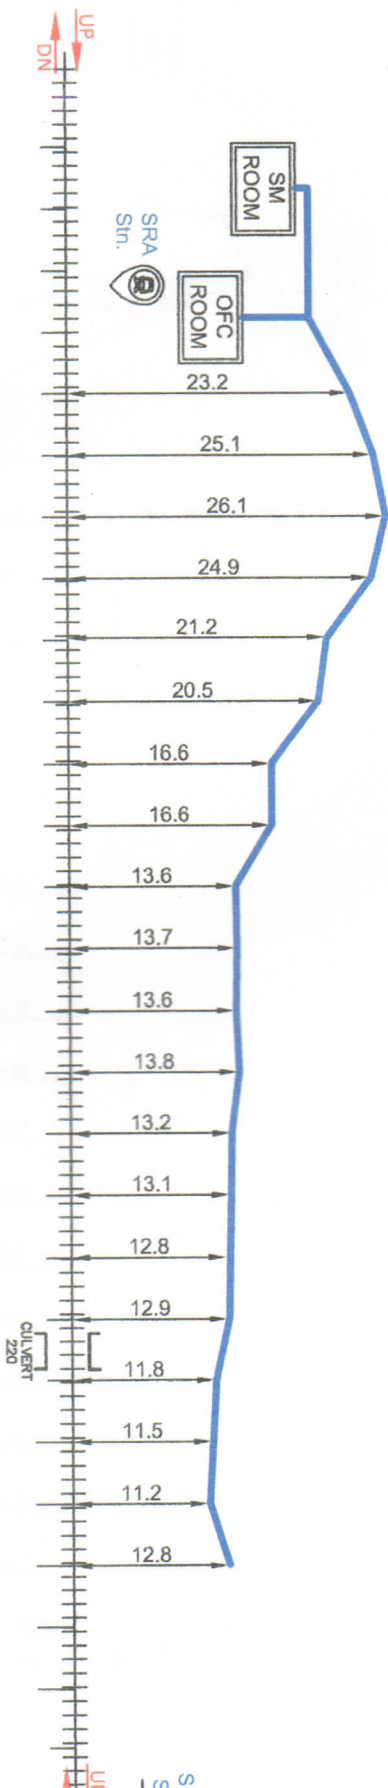

OHE MAST K.M.

177/39 177/41 177/43 178/01 178/03 178/05 178/07 178/09 178/11 178/13 178/15 178/17 178/19 178/21 178/23 178/25 178/27 178/29 178/31 178/33

LEGENDS

LC GATE	TRENCHING	STRAIGHT JOINT	S
CULVERT/BIDGE	6 QUAD JOINT	TEE JOINT	T
GI PIPE	MOLING		
RUB/ROB	OFC JOINT		
RAILWAY TRACK	HDD		


DRAWING BY BABA PROJECTS PVT. LTD. RMC4448R4MD	CHECKED BY SSE/C/INKE ASTEC/MFP DY. CSTE/C/MHX	APPROVED BY SEMRA TO SAGAULI
--	---	---------------------------------



MFP

24 F OFC & 6 QUAD CABLE ROUTE DIAGRAM FROM SEMRA TO SAGAULI STATION

SHEET NO.

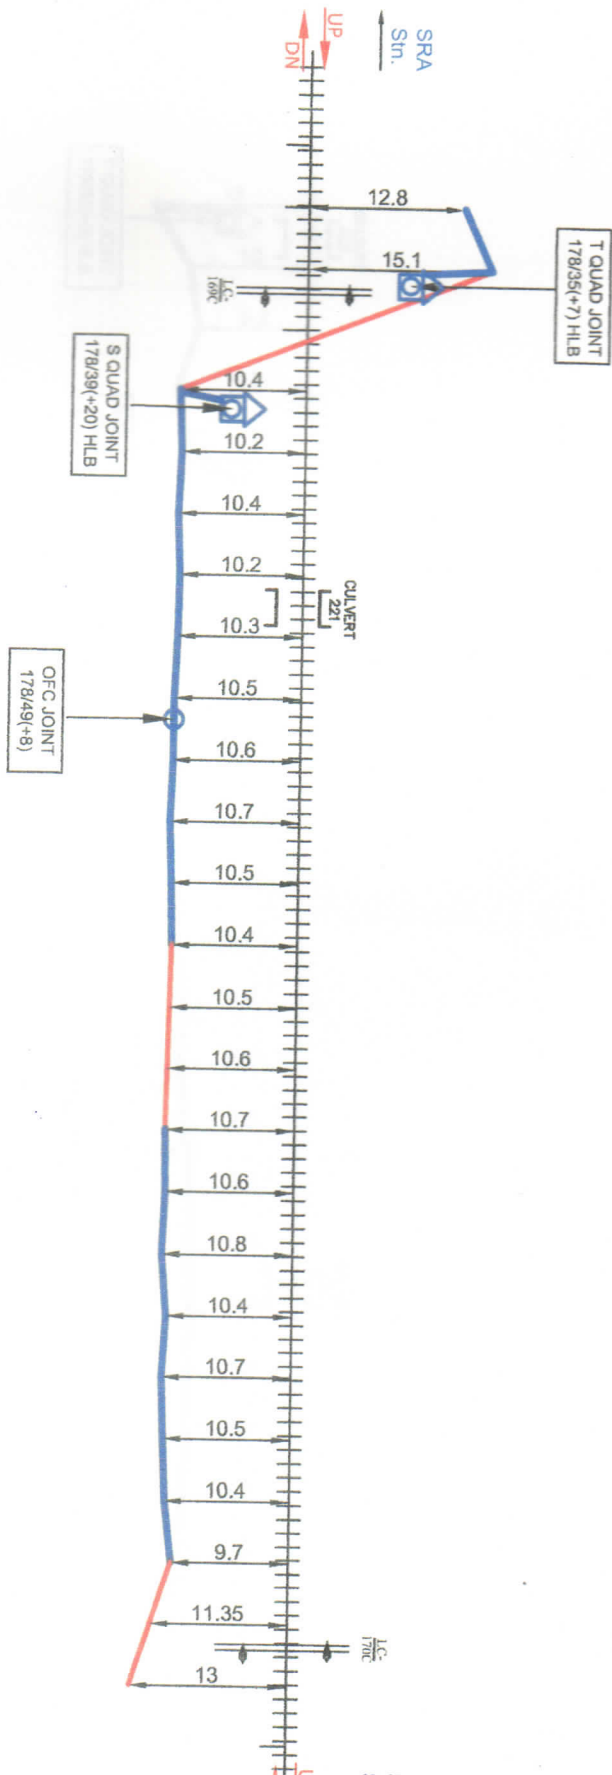

OHE MAST K.M.

LEGENDS

LC GATE	TRENCHING	STRAIGHT JOINT	S
CULVERT/BIDGE	6 QUAD JOINT	TEE JOINT	T
GI PIPE	MOLING		
RUB/ROB	OFC JOINT		
RAILWAY TRACK	HDD		

DRAWING BY	CHECKED BY
BABA PROJECTS PVT. LTD.	
RNO4#RRKAND	


CHECKED BY	APPROVED BY
SS/ECT/INKE	DY. CSTE/C/MHX
AST/ECT/MFP	

CABLE ROUTE PLAN
SEMRA TO SAGAULI



24 F OFC & 6 QUAD CABLE ROUTE DIAGRAM FROM SEMRA TO SAGAULI STATION

SHEET NO. 3/4

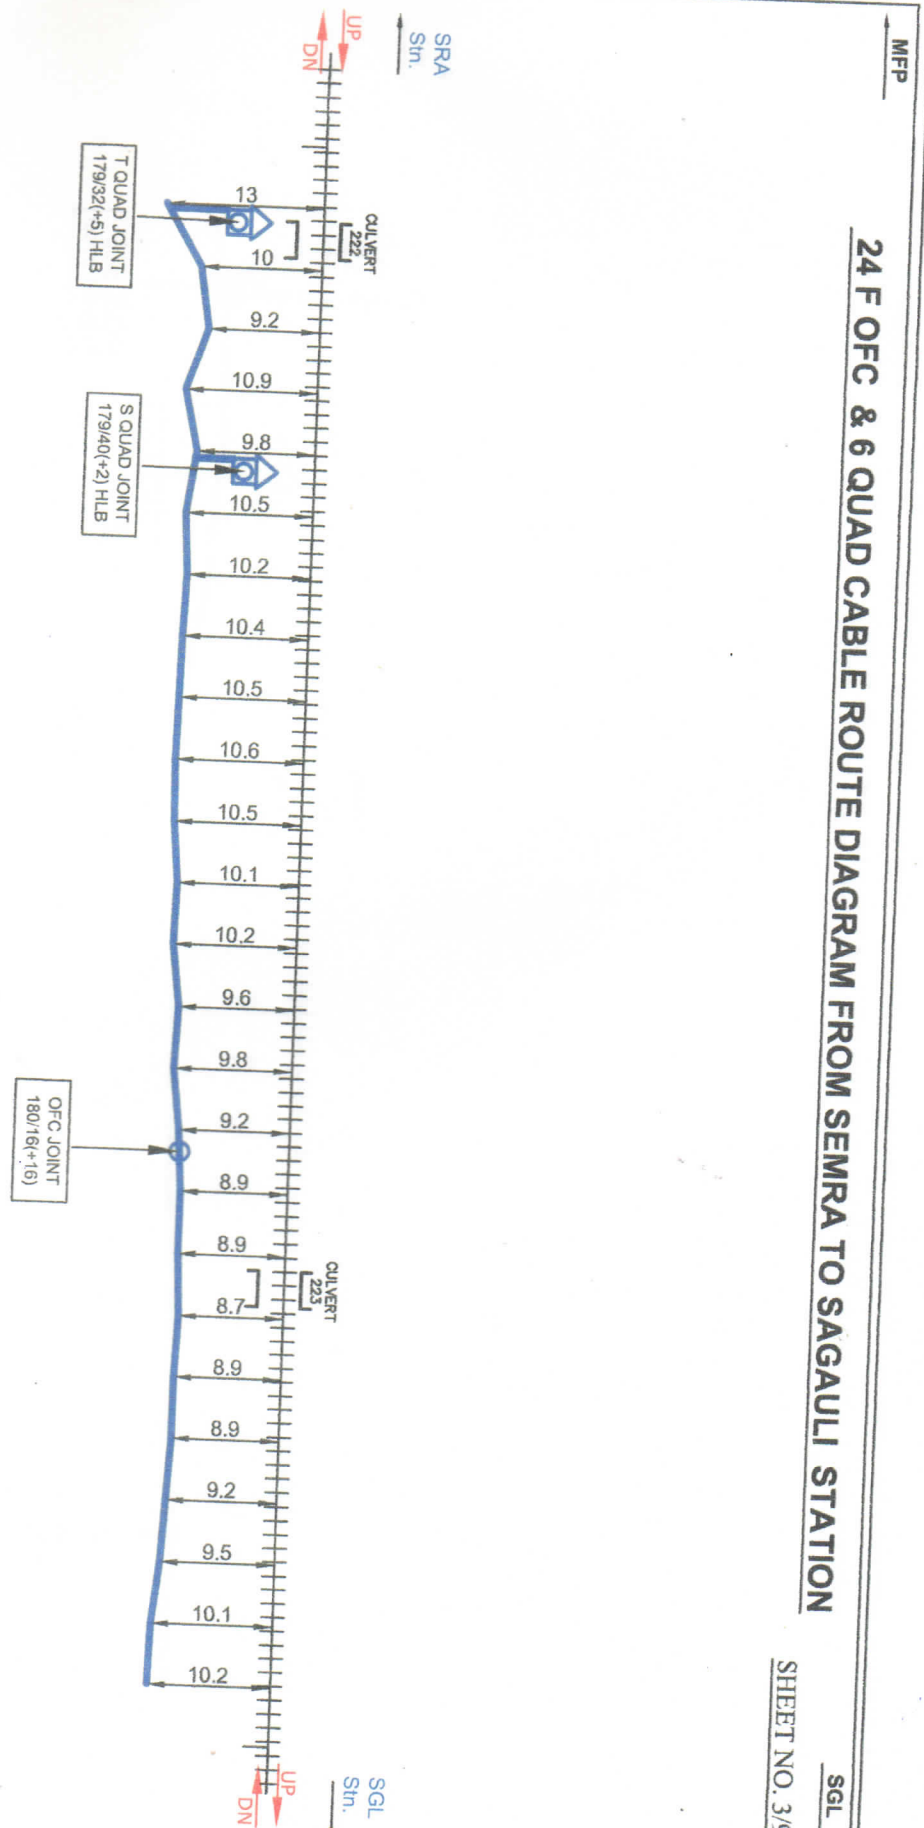


OHE MAST K.M.		179/32	179/34	179/36	179/38	179/40	179/42	179/44	179/46	180/02	180/04	180/06	180/08	180/10	180/12	180/14	180/16	180/18	180/20	180/22	180/24	180/26	180/28	180/30	180/32	180/34	
LEGENDS																											
LC GATE	TRENCHING	STRAIGHT JOINT		TEE JOINT		S		T		S		T		S		T		S		T		S		T		S	
CULVERT/BRIDGE	6 QUAD JOINT	MOLING		OFC JOINT		HDD		ALL DIMENSIONS ARE IN METER (NOT TO SCALE)		DRAWING BY		CHECKED BY		APPROVED BY		CABLE ROUTE PLAN		SEMRA TO SAGAULI		MUZAFFARPUR TO SAGAULI		EAST CENTRAL RAILWAY		SAMASTIPUR DIVISION			
GI PIPE	MOLING	OFC JOINT		HDD		ALL DIMENSIONS ARE IN METER (NOT TO SCALE)		DRAWING BY		CHECKED BY		APPROVED BY		CABLE ROUTE PLAN		SEMRA TO SAGAULI		MUZAFFARPUR TO SAGAULI		EAST CENTRAL RAILWAY		SAMASTIPUR DIVISION		MUZAFFARPUR TO SAGAULI		EAST CENTRAL RAILWAY	
RUB/ROB	OFC JOINT	HDD		ALL DIMENSIONS ARE IN METER (NOT TO SCALE)		DRAWING BY		CHECKED BY		APPROVED BY		CABLE ROUTE PLAN		SEMRA TO SAGAULI		MUZAFFARPUR TO SAGAULI		EAST CENTRAL RAILWAY		SAMASTIPUR DIVISION		MUZAFFARPUR TO SAGAULI		EAST CENTRAL RAILWAY		SAMASTIPUR DIVISION	
RAILWAY TRACK	HDD	ALL DIMENSIONS ARE IN METER (NOT TO SCALE)		DRAWING BY		CHECKED BY		APPROVED BY		CABLE ROUTE PLAN		SEMRA TO SAGAULI		MUZAFFARPUR TO SAGAULI		EAST CENTRAL RAILWAY		SAMASTIPUR DIVISION		MUZAFFARPUR TO SAGAULI		EAST CENTRAL RAILWAY		SAMASTIPUR DIVISION		MUZAFFARPUR TO SAGAULI	

MFP

24 F OFC & 6 QUAD CABLE ROUTE DIAGRAM FROM SEMRA TO SAGAU LI STATION

SHEET

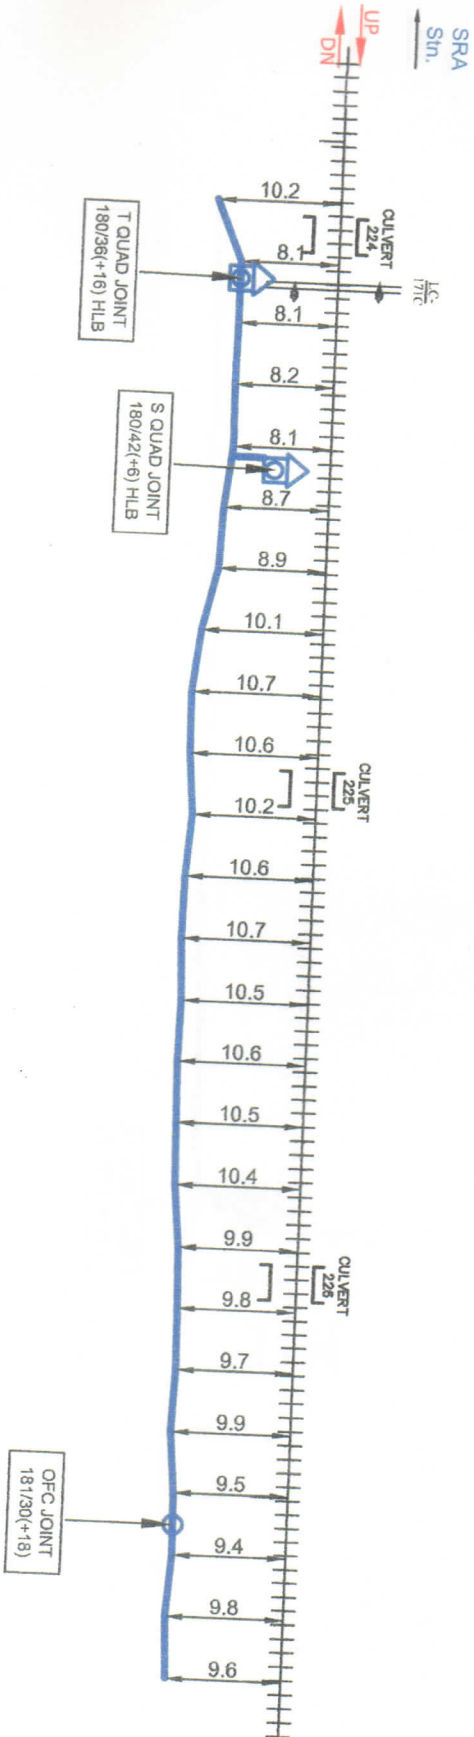

OHE MAST KM.

LEGENDS

LC GATE	TRENCHING	STRAIGHT JOINT	S
CULVERT/BRIDGE	6 QUAD JOINT	TEE JOINT	T
GI PIPE	MOLING		
RUB/ROB	OFC JOINT		
RAILWAY TRACK	HOO		

DRAWING BY
Meha ShabanCHECKED BY
BABA PROJECTS PVT. LTD.
RANCHHARWAND

CHECKED BY

APPROVED BY


CABLE ROUTE PLAN

SEMRA TO SAGAU LI

MUZAFFARPUR TO
EAST CENTRAL
SAMASTIPUR DIV.

24 F OFC & 6 QUAD CABLE ROUTE DIAGRAM FROM SEMRA TO SAGAULI STATION

SHEET NO. _____

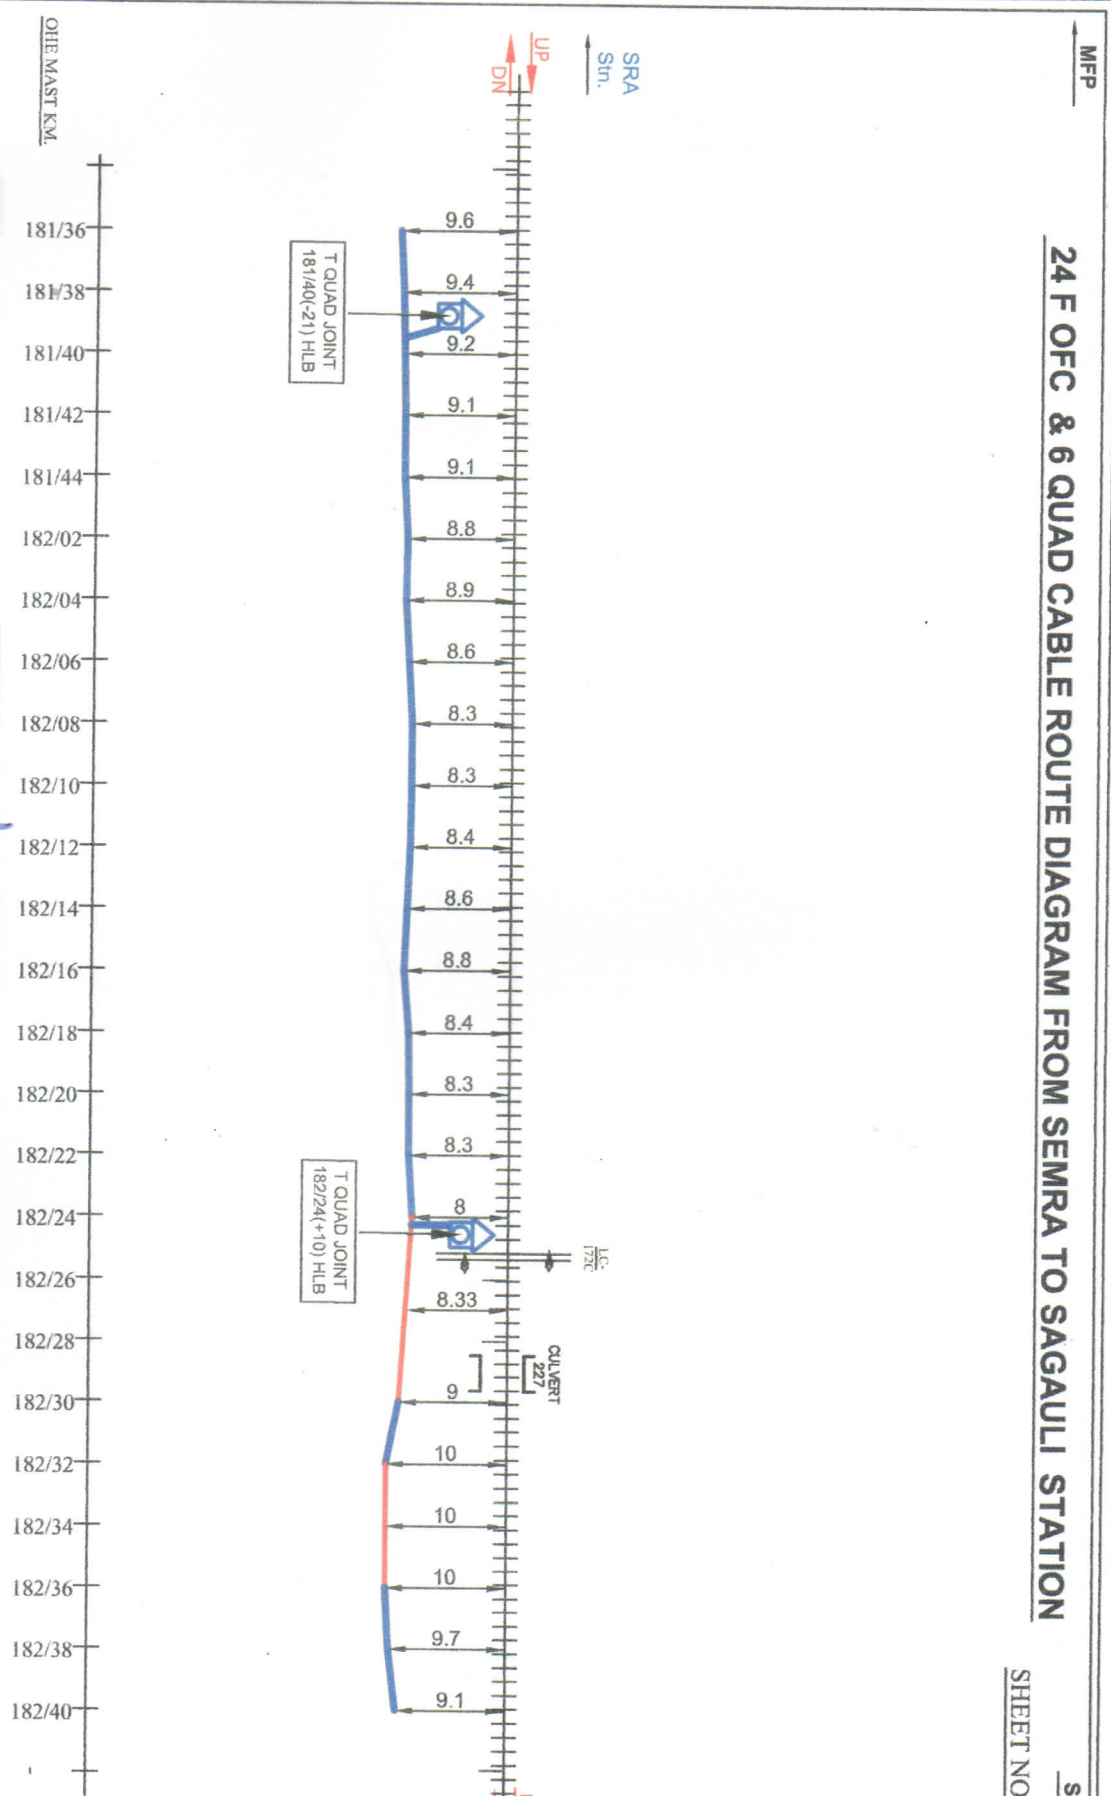

LEGENDS	
LC GATE	TRENCHING
CULVERT/BRIDGE	6 QUAD JOINT
GI PIPE	MOLING
RUBEROB	OFC JOINT
RAILWAY TRACK	HDD
	STRAIGHT JOINT
	TEE JOINT
	S
	T
ALL DIMENSIONS ARE IN METER (NOT TO SCALE)	
DRAWING BY <i>Pratik Kumar</i>	
CHECKED BY <i>Pratik Kumar</i>	
APPROVED BY <i>Pratik Kumar</i>	
BABA PROJECTS PVT. LTD. RANCHI, JHARKHAND	
CABLE ROUTE PLAN	
SEMRA TO SAGAULI	
MUZAFFARPUR TO SAGAULI	
EAST CENTRAL RAILWAY	
SAMASTPUR DIVISION	

MFP

24 F OFC & 6 QUAD CABLE ROUTE DIAGRAM FROM SEMRA TO SAGAULI STATION

SHEET NO.

S

SRA
Stn.UP
DNCULVERT
228S QUAD JOINT
183/02(+5) HLBOFC JOINT
184/08(+20)

OHE MAST KM.

LEGENDS

LC GATE	TRENCHING	STRAIGHT JOINT	S
CULVERT/BRIDGE	6 QUAD JOINT	TEE JOINT	T
GI PIPE	MOLING		
RUB/ROB	OFC JOINT		
RAILWAY TRACK	HDD		

DRAWING BY	CHECKED BY	APPROVED BY
0-1/07/2022	05/09/2022	06/01/2022


BABA PROJECTS PVT. LTD.
RANCHI-HARYANA

CHECKED BY

APPROVED BY

CABLE ROUTE PLAN

SEMRA TO SAGAULI

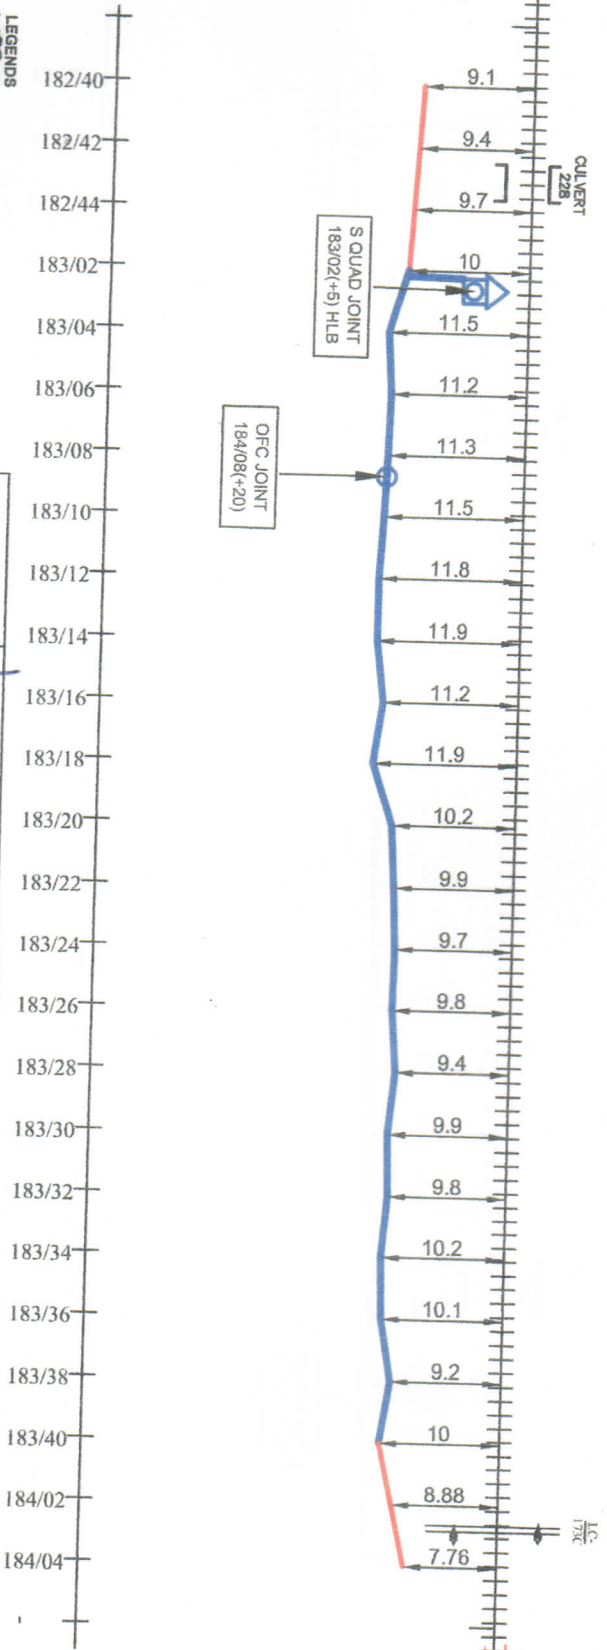MUZAFFARPUR TO SAG.
EAST CENTRAL RAIL
SAMASTIPUR DIVISION

MFP


24 F OFC & 6 QUAD CABLE ROUTE DIAGRAM FROM SEMRA TO SAGAULI STATION

SHEET NO. 7/9

SGL

SRA
Stn.

SGL
Stn.

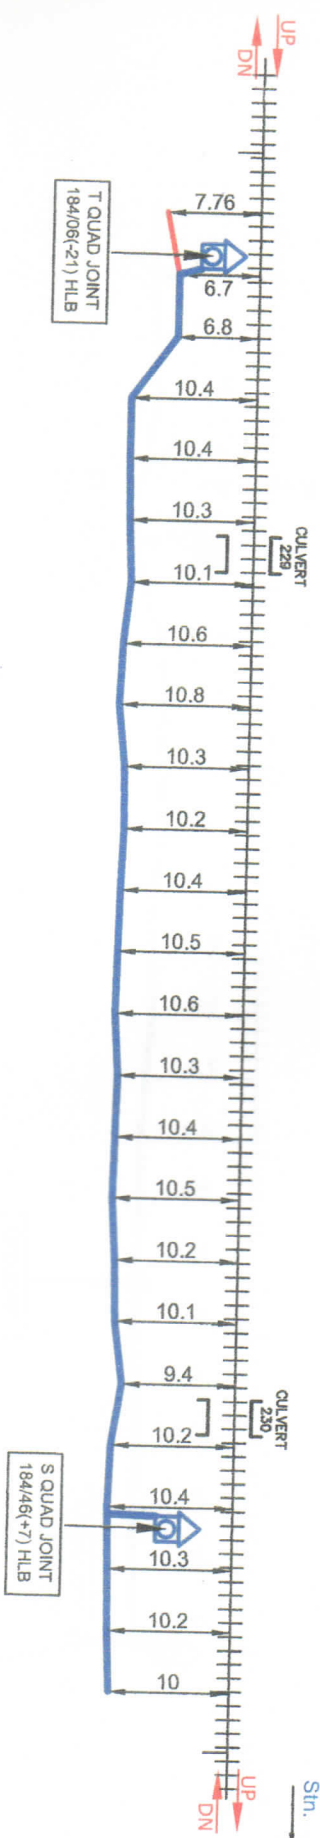

OHE MAST KM.

LEGENDS

LC GATE	TRENCHING	STRAIGHT JOINT	S
CULVERT/BRIDGE	6 QUAD JOINT	TEE JOINT	T
GI PIPE	MOLING		
RUBEROB	OFC JOINT		
RAILWAY TRACK	HDD	ALL DIMENSIONS ARE IN METER (NOT TO SCALE)	

DRAWING BY
North Hmt
CHECKED BY
[Signature]
BABA PROJECTS PVT. LTD.
RANCHHARAND

CHECKED BY
04/07/2022
05/09/2022
05/09/2022
APPROVED BY
06/09/22

CABLE ROUTE PLAN
SEMRA TO SAGAULI
MUZAFFARPUR TO SAGAULI
EAST CENTRAL RAILWAY
SAMASTIPUR DIVISION

SC

SHEET NO.

SHEET NO.




LC GATE
CULVERT/BRIDGE
GI PIPE
RUB/ROB
RAILWAY TRACK

MFP

24 F OFC & 6 QUAD CABLE ROUTE DIAGRAM FROM SEMRA TO SAGAULI STATION

SGL

SHEET NO. 9/9

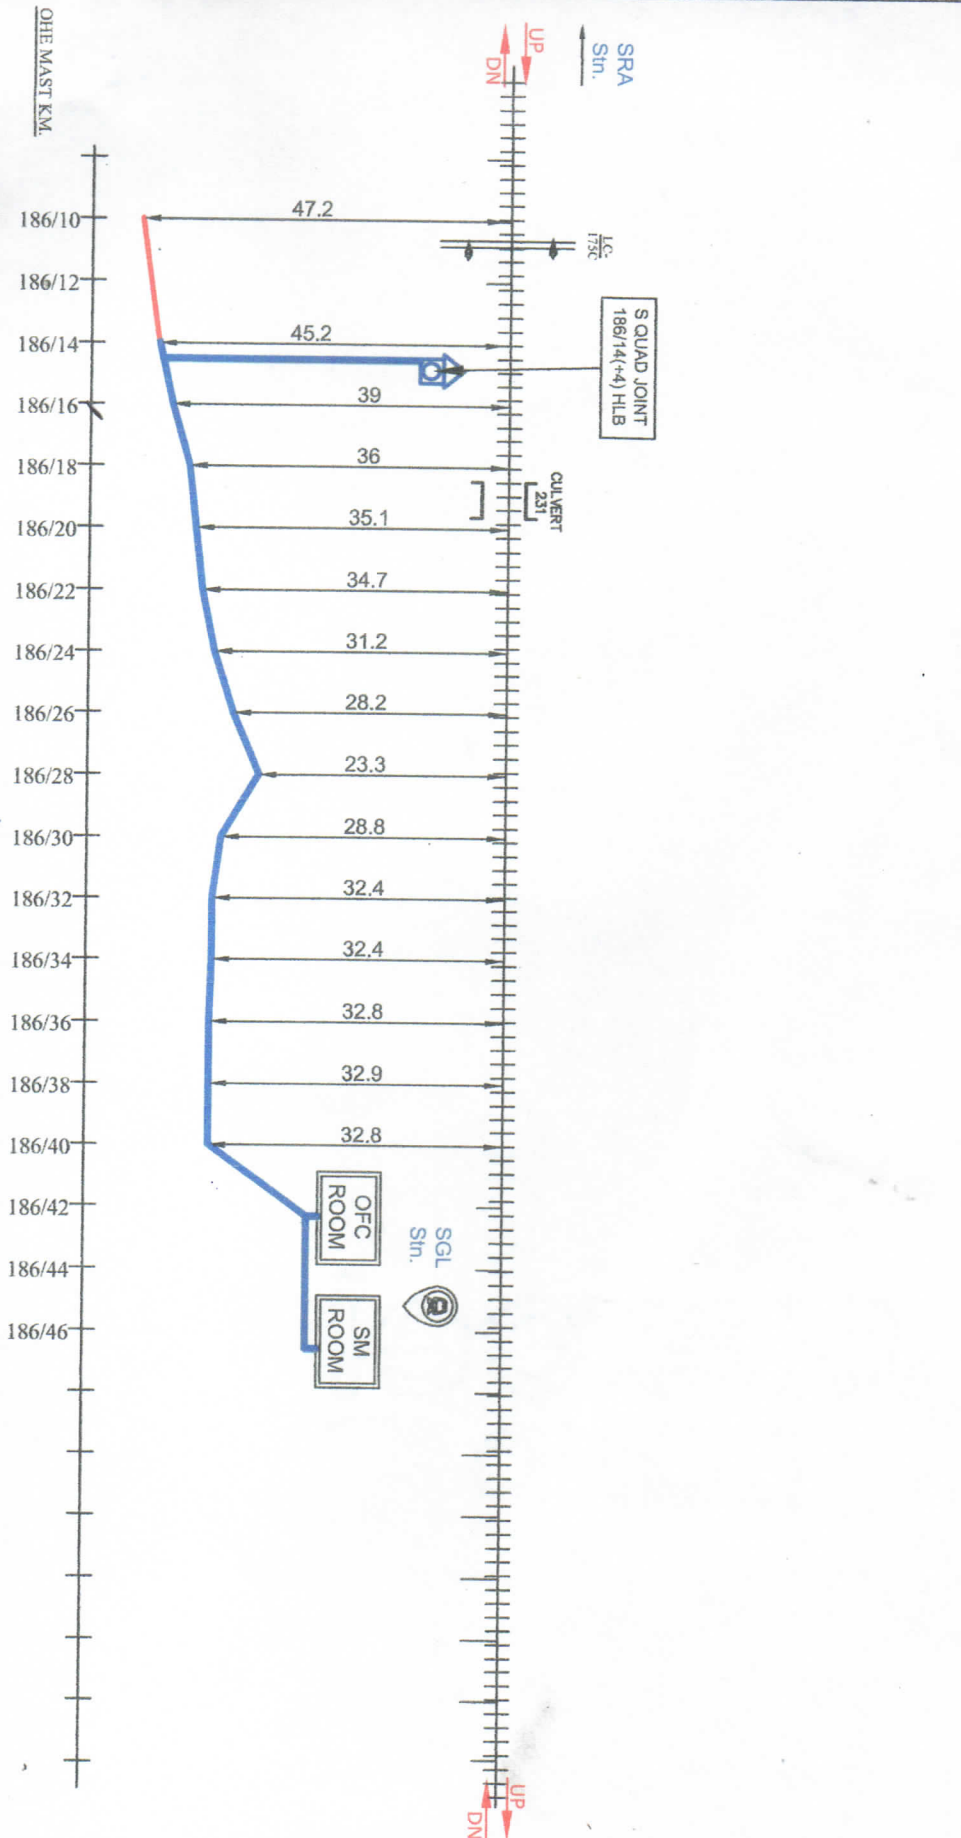

LEGENDS

LG GATE	TRENCHING	STRAIGHT JOINT	S
CULVERT/BIDGE	6 QUAD JOINT	TEE JOINT	T
GI PIPE	MOLING		
RUB/ROB	OFC JOINT		
RAILWAY TRACK	HDD		

DRAWING BY	CHECKED BY
<i>North</i>	<i>North</i>
BABA PROJECTS PVT. LTD.	RANCHHARD

SSE/C/INKE	AST/C/MFP	DY. CST/C/MHX
<i>05/09/2022</i>	<i>05/09/2022</i>	<i>16/9/22</i>

CABLE ROUTE PLAN	SEMRA TO SAGAULI
------------------	------------------

