



EAST CENTRAL RAILWAY

SAMASTIPUR DIVISION

NARKATIAGANJ TO GORAKHPUR

24 F OFC & 6 QUAD ROUTE DIAGRAM OF FOLLOWING SECTION

HARINAGAR STATION TO BHAIROGANJ STATION

DRAWN BY:-

BABA PROJECTS PVT. LTD.

2K/74, BARIATU HOUSING COLONY,

BARIATU, RANCHI-9, JHARKHAND


email :- bppl@bppl.org

NKE JN.

24 F OFC & 6 QUAD CABLE ROUTE DIAGRAM FROM HARINAGAR TO BHAIROGANJ STATION

GKP JN

SHEET NO. 1/7

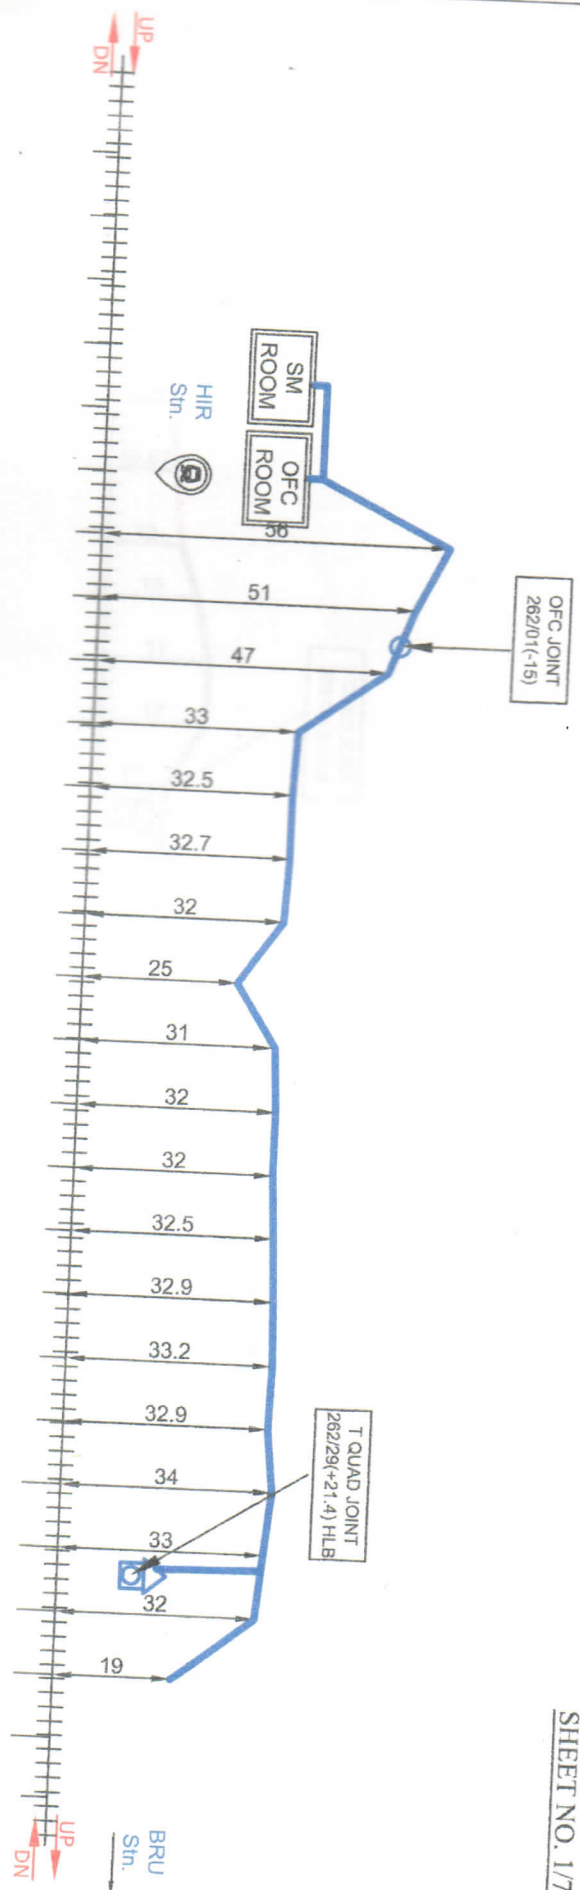

ONE MAST KM.

LEGENDS

LC GATE	TRENCHING	STRAIGHT JOINT	S
CULVERT/BIDGE	6 QUAD JOINT	TEE JOINT	T
GI PIPE	MOLING	6 QUAD JOINT IN GROUND	
RUBBER	OFC JOINT		
RAILWAY TRACK	HDD		

DESIGNED BY
DRAWING BY
BABA PRADEEP
RANCHI JHARKHAND

CHECKED BY

APPROVED BY

CABLE ROUTE PLAN

HARINAGAR TO BHAIROGANJ




NIKE JN.

24 F OFC & 6 QUAD CABLE ROUTE DIAGRAM FROM HARINAGAR TO BHAIROGANJ STATION

GKP JN.

SHEET NO. 2/7

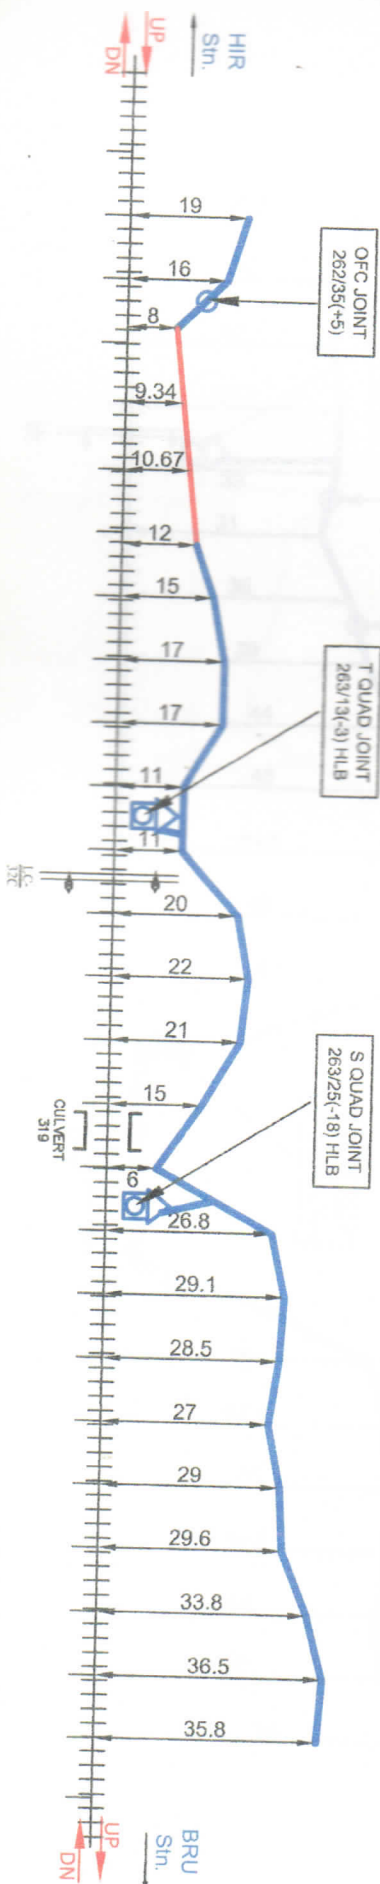

OHE MAST KM.

LEGENDS

LC GATE	TRENCHING	STRAIGHT JOINT	S
CULVERT/BIDGE	6 QUAD JOINT	TEE JOINT	T
GI PIPE	MOLING		
RUB/ROB	OFC JOINT		
RAILWAY TRACK	HDD		

ALL DIMENSIONS ARE IN METER (NOT TO SCALE)

USTER ALAM
DRAWING BY

MAA RAILWAY PVT. LTD.
RANCHI/HOORAND

CHECKED BY

APPROVED BY

CABLE ROUTE PLAN

HARINAGAR TO BHAIROGANJ




HARINAGAR TO BHAIROGANJ
EAST CENTRAL RAILWAY
SAMASTIPUR DIVISION

NIKE JN.

24 F OFC & 6 QUAD CABLE ROUTE DIAGRAM FROM HARINAGAR TO BHAIROGANJ STATION

GKP JN.

SHEET NO. 3/7

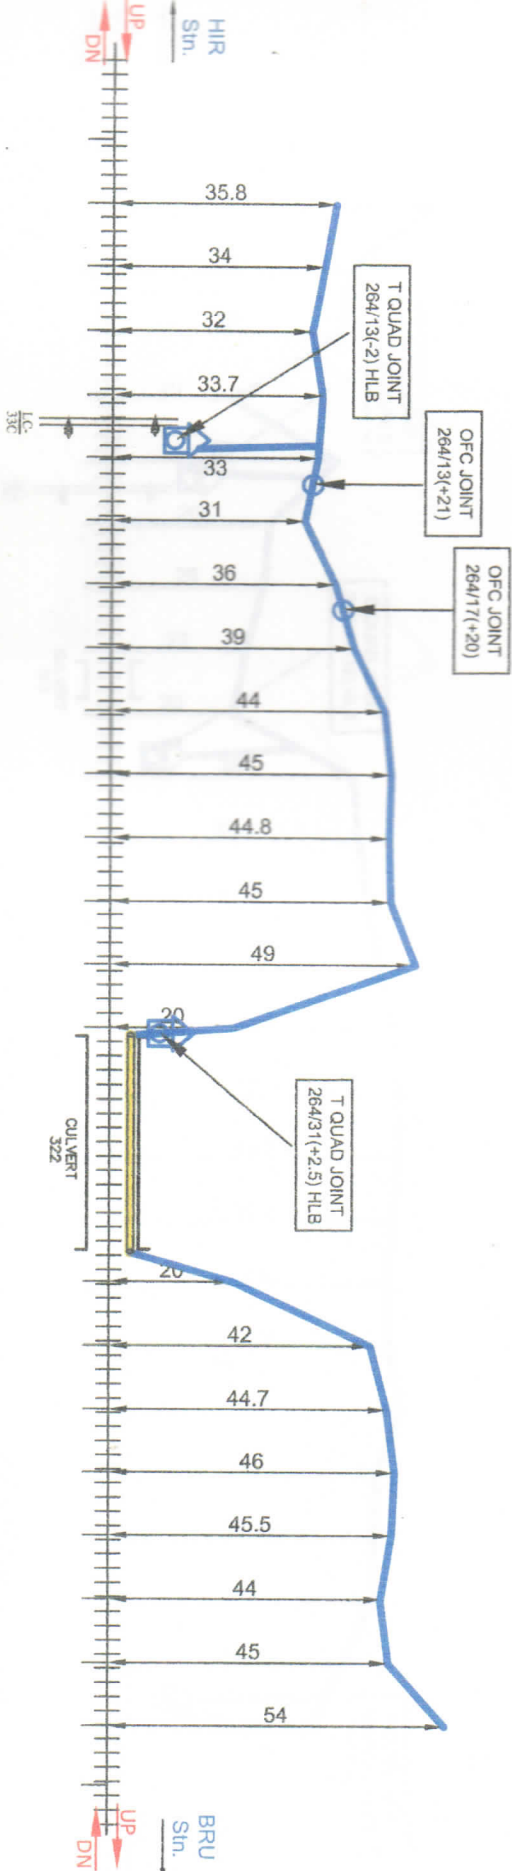

CHIEF MAST K.M.

264/05
264/07
264/09
264/11
264/13
264/15
264/17
264/19
264/21
264/23
264/25
264/27
264/29
264/31
265/01
265/03
265/05
265/07
265/09
265/11
265/13
265/15
265/17
265/19
265/21

LEGENDS

LC GATE	TRENCHING	STRAIGHT JOINT	S
CULVERT/BIDGE	6 QUAD JOINT	TEE JOINT	T
GI PIPE	MOLING	GI TRANKING	
RUN/ROB	OFC JOINT		
RAILWAY TRACK	HDD		

ALL DIMENSIONS ARE IN METER (NOT TO SCALE)

Alum
USTER ALUM
DRAWING BY
BABA PROJECTS PVT. LTD.
PANCHHARWAD

CHECKED BY

APPROVED BY

CABLE ROUTE PLAN

HARINAGAR TO BHAIROGANJ



SSE/CT/NKE

ASTE/C/MFP

DY. CSTE/C/N-IM/HX


HARINAGAR TO BHAIROGANJ
EAST CENTRAL RAILWAY
SAMASTIPUR DIVISION

NKE JN.

24 F OFC & 6 QUAD CABLE ROUTE DIAGRAM FROM HARINAGAR TO BHAIROGANJ STATION

GKP JN.

SHEET NO. 4/7

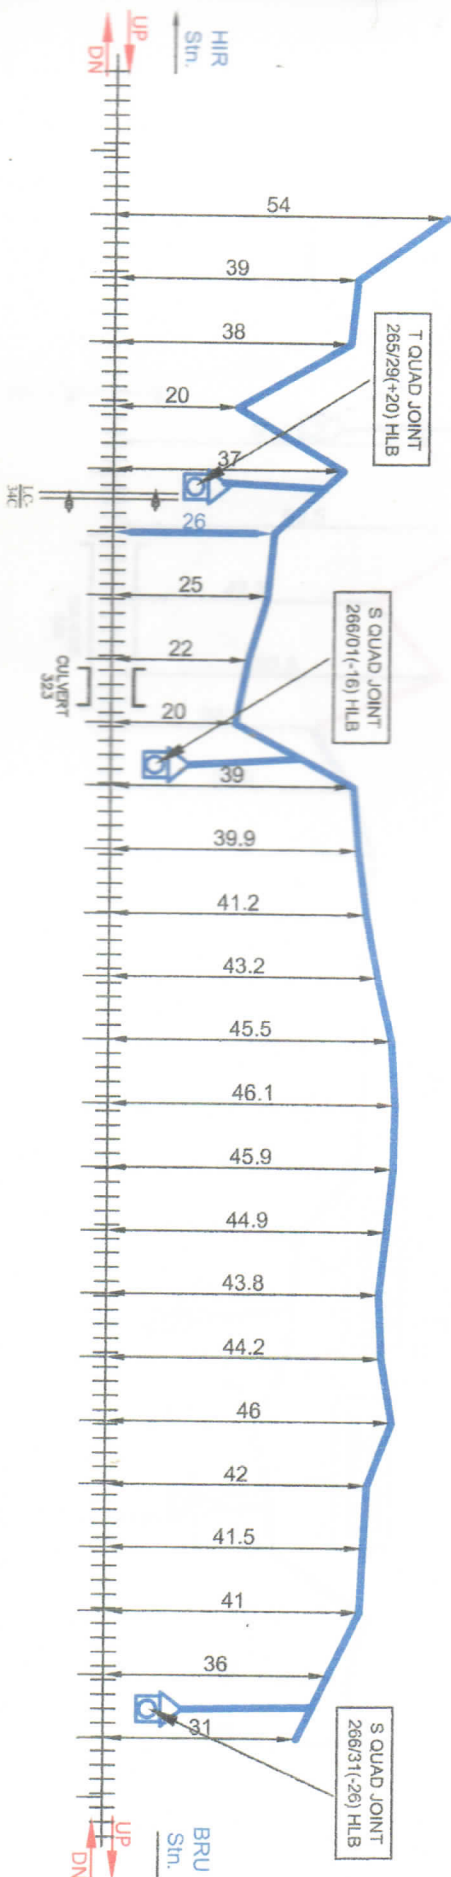

OHE MAST KM.

265/21 265/23 265/25 265/27 265/29 265/31 265/33 265/35 265/37 266/01 266/03 266/05 266/07 266/09 266/11 266/13 266/15 266/17 266/19 266/21 266/23 266/25 266/27 266/29 266/31

LEGENDS

LC GATE	TRENCHING	STRAIGHT JOINT	S
CULVERT/BIDGE	6 QUAD JOINT	TEE JOINT	T
GI PIPE	MOLING		
RUB/ROB	OFC JOINT		
RAILWAY TRACK	HDD		

USTER A.L.M.
DRAWING BY
BABA PROJECTS PVT. LTD.
RANCHI JHARKHAND

CHECKED BY

APPROVED BY

CABLE ROUTE PLAN

HARINAGAR TO BHAIROGANJ




MARUTNAGAR TO GORAKHPUR
EAST CENTRAL RAILWAY
SAMASTIPUR DIVISION

NKE JN.

24 F OFC & 6 QUAD CABLE ROUTE DIAGRAM FROM HARINAGAR TO BHAIROGANJ STATION

GKP JN.

SHEET NO. 5/7

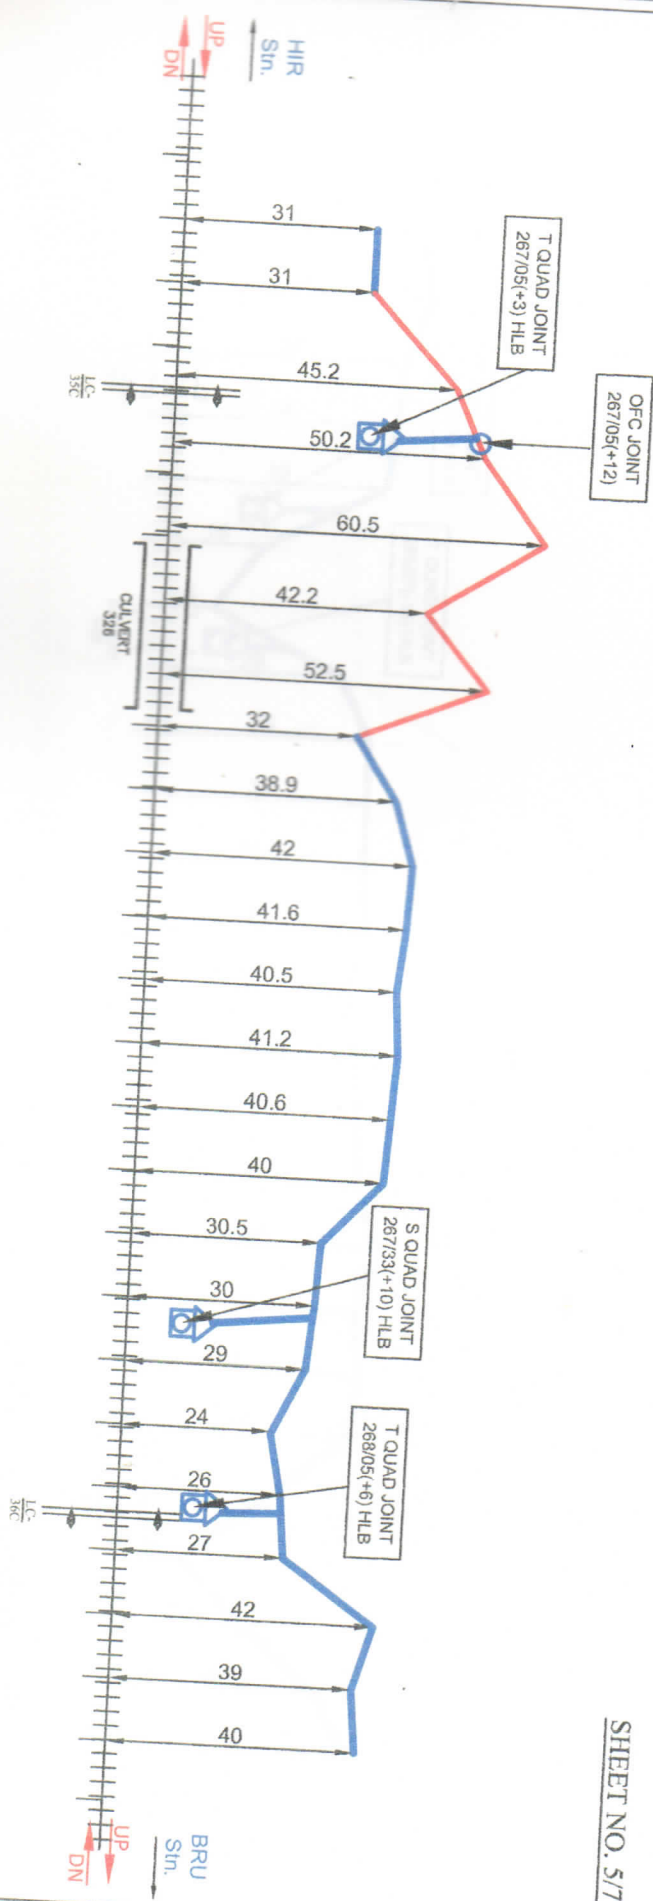

OHE MAST K.M.

266/31	267/01	267/03	267/05	267/07	267/09	267/11	267/13	267/15	267/17	267/19	267/21	267/23	267/25	267/27	267/29	267/31	267/33	268/01	268/03	268/05	268/07	268/09	268/11	268/13
--------	--------	

LEGENDS

LC GATE	TRENCHING	STRAIGHT JOINT	S
CULVERT/BIDGE	6 QUAD JOINT	TEE JOINT	T
GI PIPE	MOLING		
RUB/ROB	OFC JOINT		
RAILWAY TRACK	HDD		

DESIGNED BY
BABA PRADYUMN PVT. LTD.
PUNE, MAHARASHTRA

CHECKED BY

APPROVED BY

CABLE ROUTE PLAN

HARINAGAR TO BHAIROGANJ




NKE JN.

24 F OFC & 6 QUAD CABLE ROUTE DIAGRAM FROM HARINAGAR TO BHAIROGANJ STATION

GKP JN.

SHEET NO. 6/7

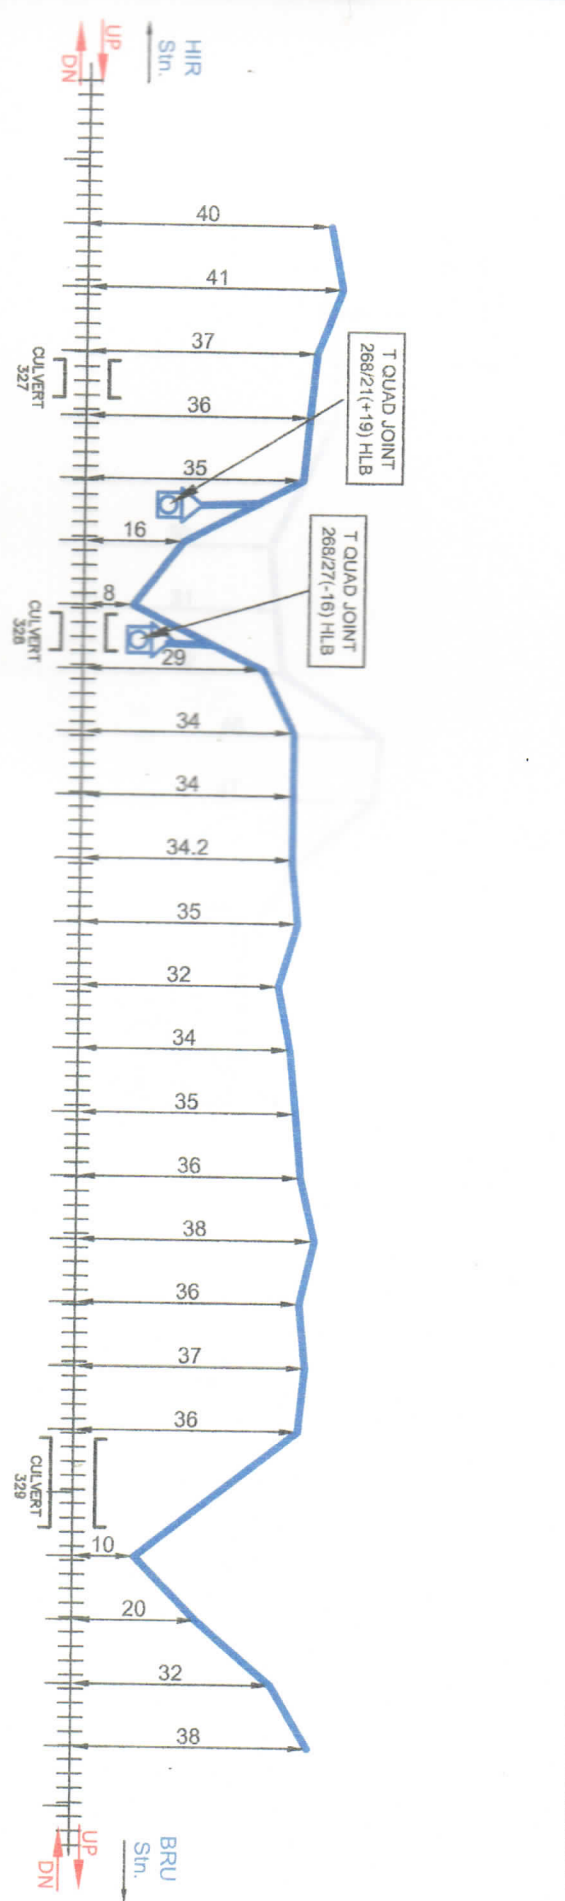

OHLE MAIST KM.

LEGENDS

LC GATE	TRENCHING	STRAIGHT JOINT	S
CULVERT/BRIDGE	6 QUAD JOINT	TEE JOINT	T
GI PIPE	MOLING		
RUB/ROB	OFC JOINT		
RAILWAY TRACK	HDD		

USTER ALAM
DRAWING BY
BABA PRADEEP
RANCHHARWAD

CHECKED BY	APPROVED BY
SSE/C/TINKE	DY. CSTE/C/N/IMHX
ASTEC/MFP	


CABLE ROUTE PLAN
HARINAGAR TO BHAIROGANJ
HARINAGAR TO BHAIROGANJ
EAST CENTRAL RAILWAY
SAMASTIPUR DIVISION

NKE JN.

24 F OFC & 6 QUAD CABLE ROUTE DIAGRAM FROM HARINAGAR TO BHAIROGANJ STATION

GKP JN.

SHEET NO. 7/7

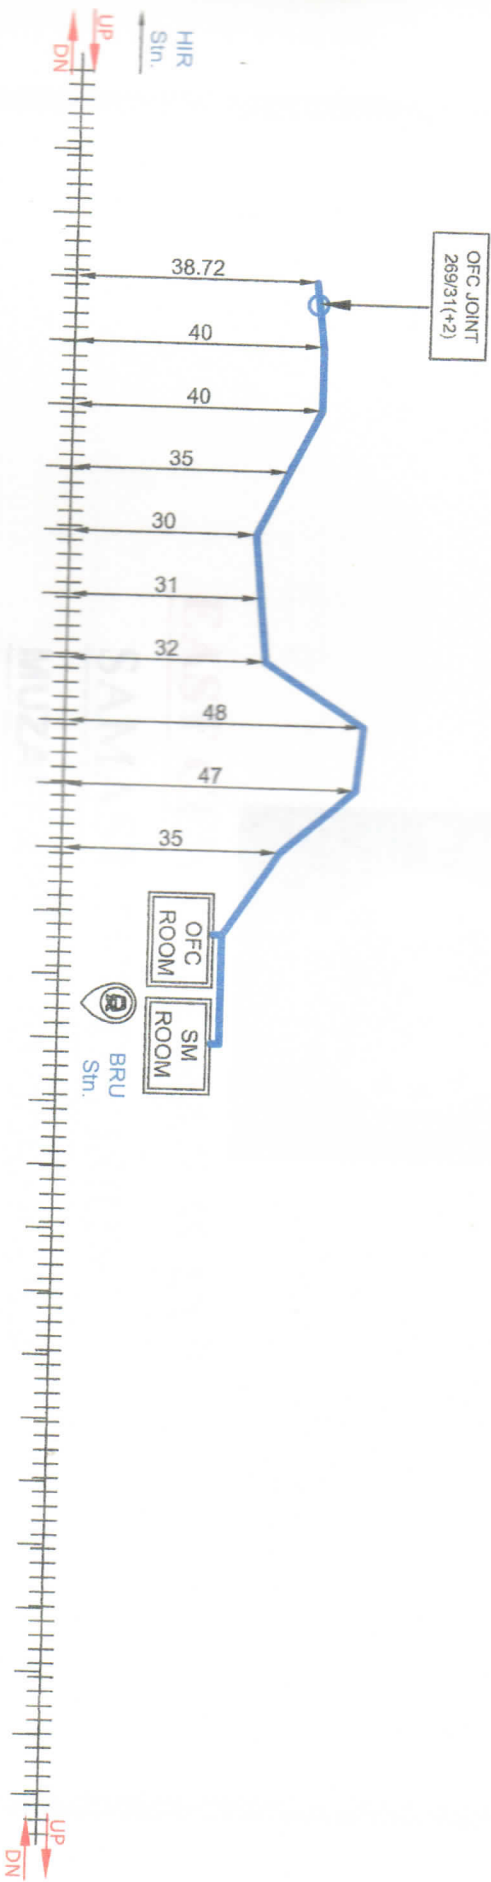

OHLE MAST K.M.

LEGENDS

LC GATE	TRENCHING	STRAIGHT JOINT	S
CULVERT/BIDGE	6 QUAD JOINT	TEE JOINT	T
GI PIPE	MOLING		
RUB/ROB	OFC JOINT		
RAILWAY TRACK	HDD	ALL DIMENSIONS ARE IN METERS (NOT TO SCALE)	

DESIGNED BY
BABA PROTECTANT LTD.
RAIPUR, JHARKHAND

CHECKED BY	APPROVED BY
ASTEC/MFP	DY. CSTE/CN/JIMHX

CABLE ROUTE PLAN

HARINAGAR TO BHAIROGANJ



NARAYANAGAR TO GORAKHPUR
EAST CENTRAL RAILWAY
SAMASTIPUR DIVISION