



EAST CENTRAL RAILWAY

SAMASTIPUR DIVISION

MUZAFFARPUR TO GORAKHPUR

24 F OFC & 6 QUAD ROUTE DIAGRAM OF FOLLOWING SECTION

BHAIROGANJ STATION TO KHARPOKHRA STATION

DRAWN BY:-

BABA PROJECTS PVT. LTD.

2K/74, BARIATU HOUSING COLONY,

BARIATU, RANCHI-9, JHARKHAND


email :- bppl@bppl.org

MFP

24 F OFC & 6 QUAD CABLE ROUTE DIAGRAM FROM BHAIROGANJ TO KHARPOKHRA STATION

GKP JN.

SHEET NO. 1/7

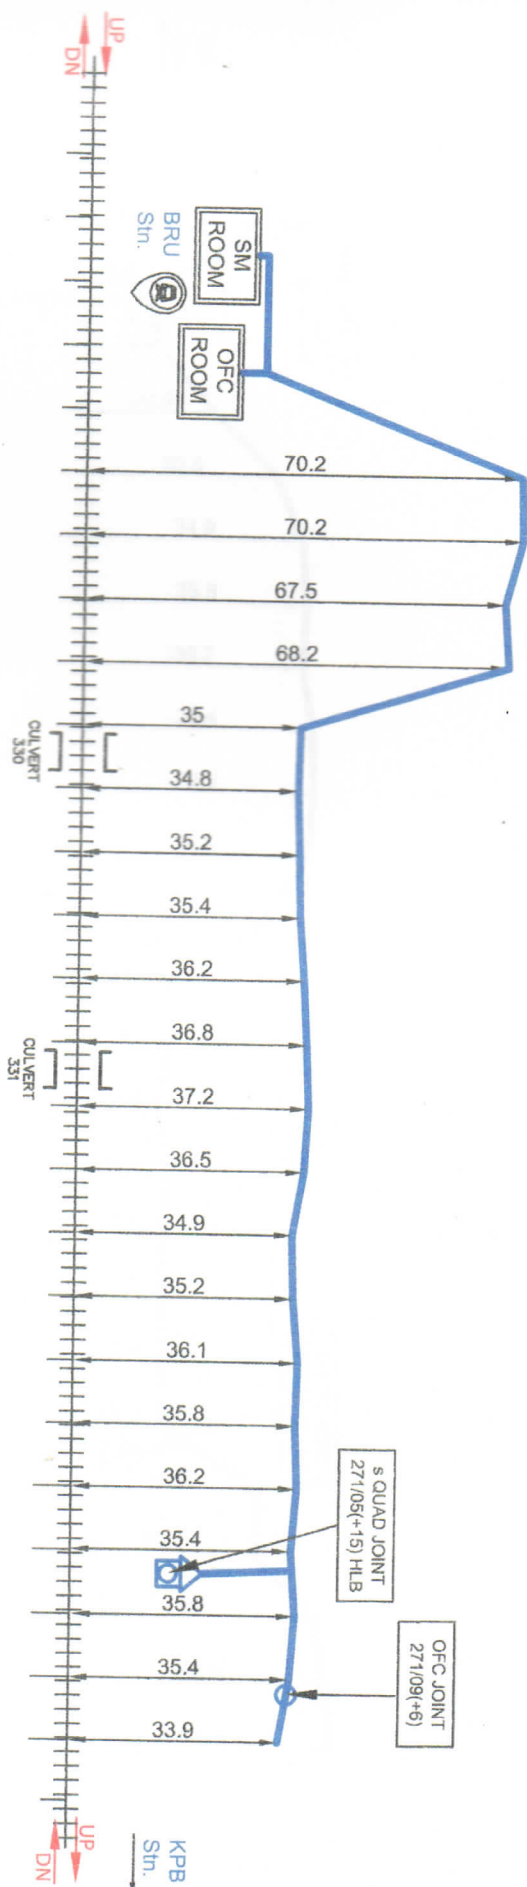

OHE MAST KM.

LEGENDS

LC GATE	TRENCHING	STRAIGHT JOINT	S
CULVERT/BRIDGE	6 QUAD JOINT	TEE JOINT	T
GI PIPE	MOLING		
RUB/ROB	OFC JOINT		
RAILWAY TRACK	HDD		

DRAWING BY	CHECKED BY
<i>Plan</i>	<i>Verif</i>
BABA PROJECTS PVT. LTD.	RANCHHARGAND

CHECKED BY	APPROVED BY
<i>Radhat Ranjan</i>	<i>8/02/2022</i>
SSEC/TINKE	ASTE/C/MFP
DY. CSTE/CN-I/IMHX	

CABLE ROUTE PLAN
BHAIROGANJ TO KHARPOKHRA


MIZTAPUR TO GORAKHPUR
EAST CENTRAL RAILWAY
SAMASTPUR DIVISION

MFP

24 F OFC & 6 QUAD CABLE ROUTE DIAGRAM FROM BHAIROGANJ TO KHARPOKHRA STATION

GKP JN.

SHEET NO. 2/7

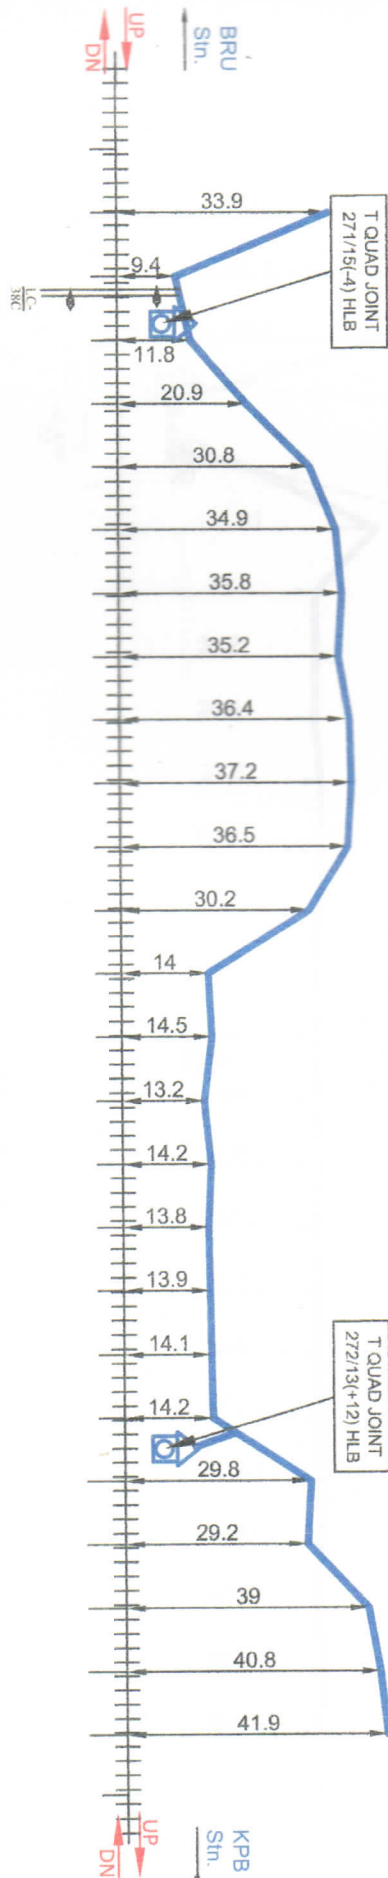

OHE MAST KM.

271/11

271/13

271/15

271/17

271/19

271/21

271/23

271/25

271/27

271/29

271/31

271/33

271/35

272/01

272/03

272/05

272/07

272/09

272/11

272/13

272/15

272/17

272/19

272/21

272/23

LEGENDS

LC GATE	TRENCHING	STRAIGHT JOINT	S
CULVERT BRIDGE	6 QUAD JOINT	TEE JOINT	T
GI PIPE	MOLING		
RUB/ROB	OFC JOINT		
RAILWAY TRACK	HDD		

ALL DIMENSIONS ARE IN METER (NOT TO SCALE)



DRAWING BY

Plan

CHECKED BY

BABA PROJECTS PVT. LTD. RANCHHARGANDH

CHECKED BY

BABA PROJECTS PVT. LTD. RANCHHARGANDH

APPROVED BY

BABA PROJECTS PVT. LTD. RANCHHARGANDH

CABLE ROUTE PLAN

BHAIROGANJ TO KHARPOKHRA




MUZAFFARPUR TO GORAKHPUR EAST CENTRAL RAILWAY SAMASTIPUR DIVISION

MFP

24 F OFC & 6 QUAD CABLE ROUTE DIAGRAM FROM BHAIROGANJ TO KHARPOKHRA STATION

GKP JN.

SHEET NO. 3/7

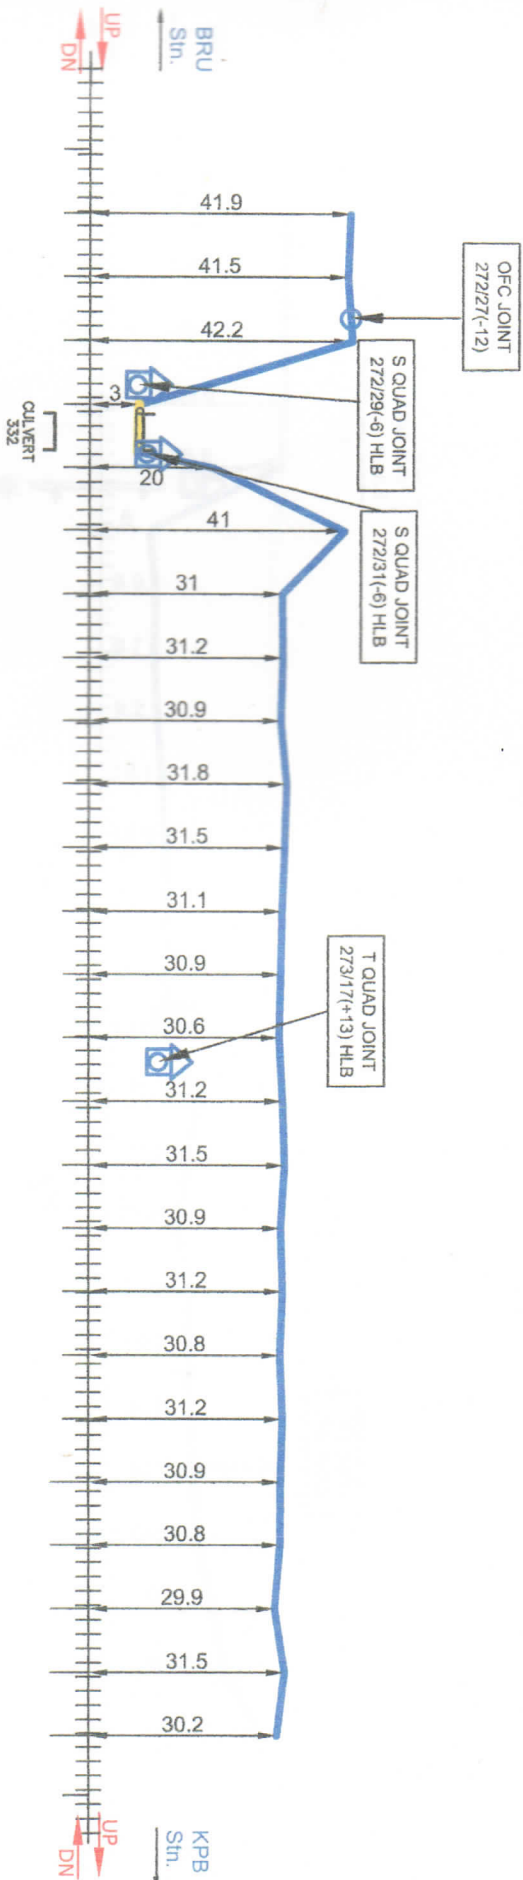

OHE MAST K.M.

272/23
272/25
272/27
272/29
272/31
273/01
273/03
273/05
273/07
273/09
273/11
273/13
273/15
273/17
273/19
273/21
273/23
273/25
273/27
273/29
273/31
274/01
274/03
274/05
274/07

LEGENDS

LC GATE	TRENCHING	STRAIGHT JOINT	S
CULVERT/BIDGE	6 QUAD JOINT	TEE JOINT	T
GI PIPE	MOLING	GI TRANKING	
RUB/ROB	OFC JOINT		
RAILWAY TRACK	HDD	ALL DIMENSIONS ARE IN METER (NOT TO SCALE)	


DRAWING BY	CHECKED BY
Alam	Joseph
BABA PROJECTS PVT. LTD.	RANCHHORGAND

CHECKED BY	APPROVED BY
Pradyot Ranjan	
8/11/2020	
ASTEC/MFP	BY. CSTEC/IN/IMHX

CABLE ROUTE PLAN	BHAIROGANJ TO KHARPOKHRA
MUZAFFARPUR TO GORAKHPUR EAST CENTRAL RAILWAY SAMASTIPUR DIVISION	

24 F OFC & 6 QUAD CABLE ROUTE DIAGRAM FROM BHAIROGANJ TO KHARPOKHRA STATION

SHEET NO. 4

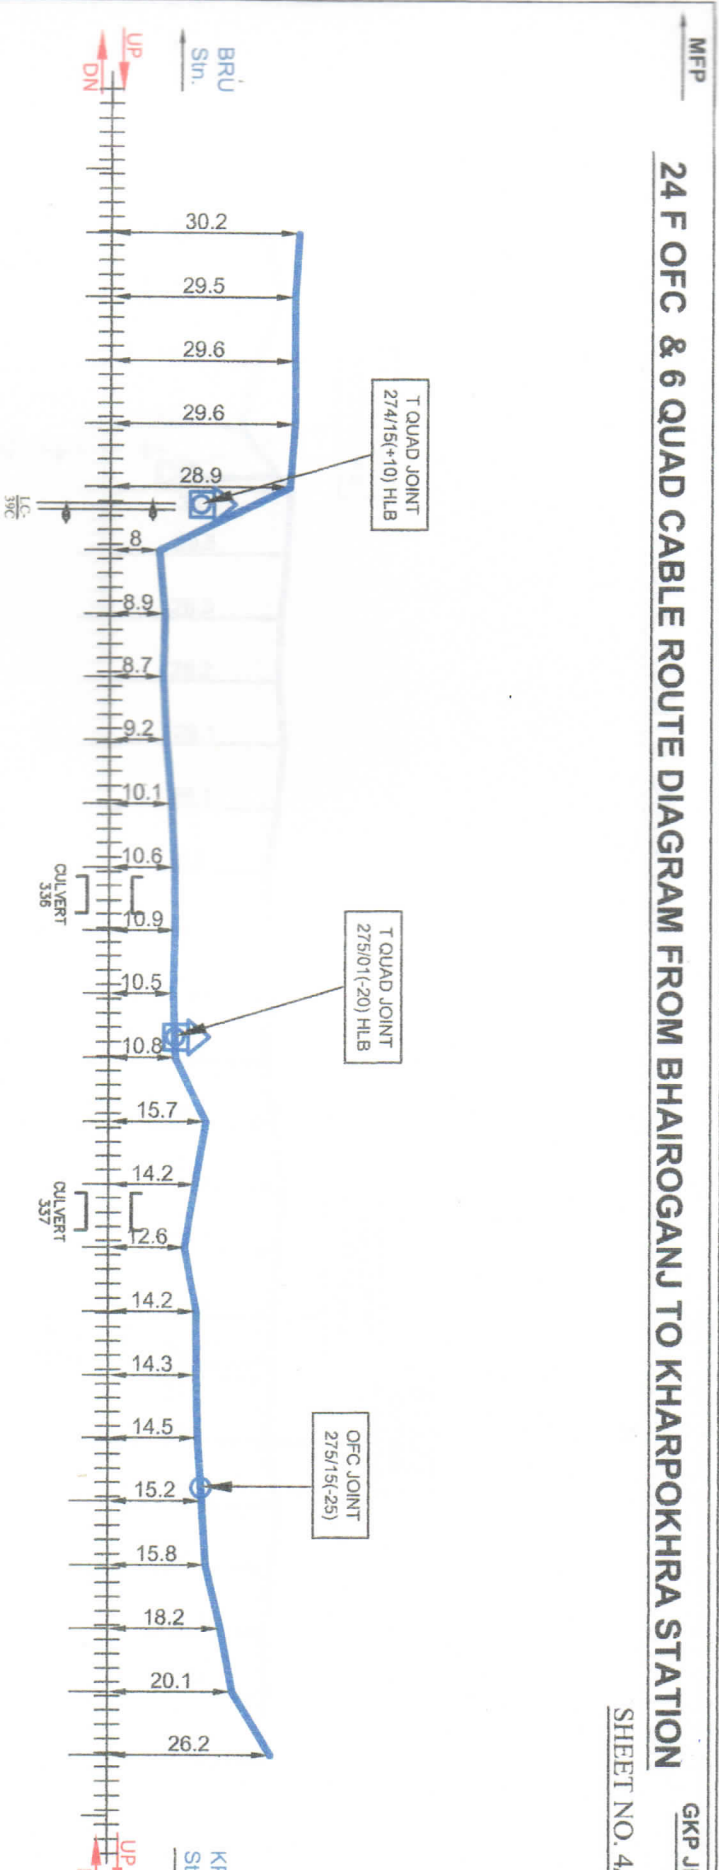


LEGENDS	
LC GATE	TRENCHING
CULVERT/BRIDGE	6 QUAD JOINT
GI PIPE	MOLING
RUB/ROB	OFC JOINT
RAILWAY TRACK	HDD
	STRAIGHT JOINT
	TEE JOINT
	T
ALL DIMENSIONS ARE IN METER (NOT TO SCALE)	
DRAWING BY Alan	
CHECKED BY	
BABA PROJECTS PVT. LTD. RANCHI JHARKHAND	
CHECKED BY	
SSE/CT/INKE	
ASTE/C/MFP	
DY. CSTE/C/N-I/IMHX	
CABLE ROUTE PLAN	
BHAIROGANJ TO KHARPOKHRA	
MIZAPAT AIRPORT TO GORAKH EAST CENTRAL RAIL SAMASTIPUR DIVIS	

MFP

24 F OFC & 6 QUAD CABLE ROUTE DIAGRAM FROM BHAIROGANJ TO KHARPOKHRA STATION

GRP

SHEET NO. 1

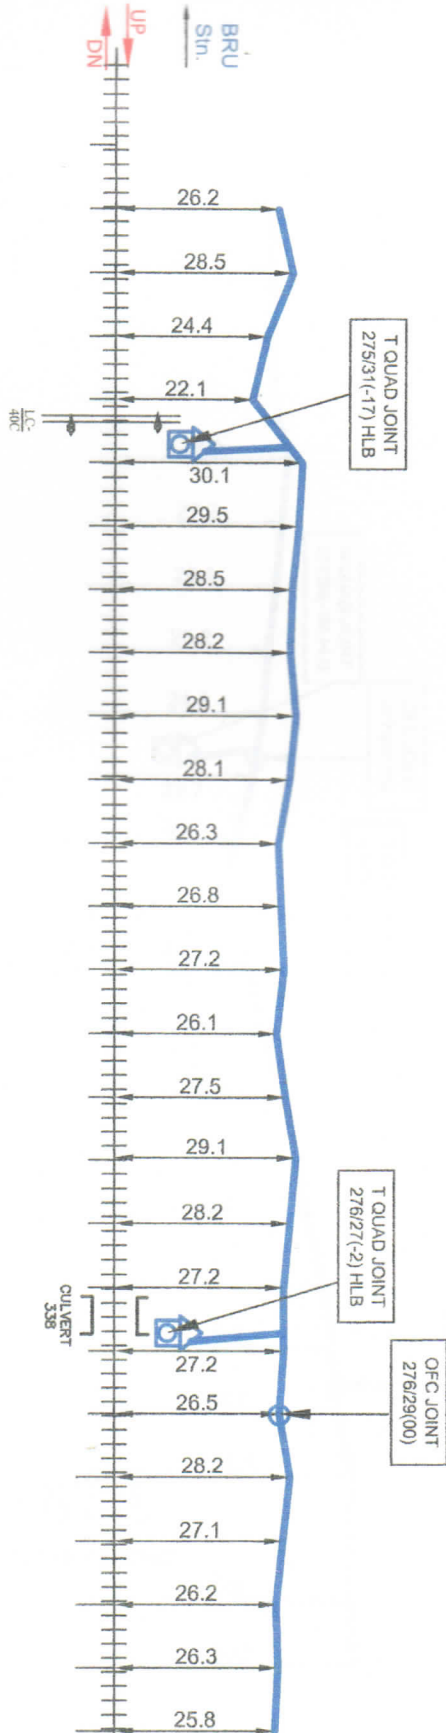

OHE MAST KM.

275/23
275/25
275/27
275/29
275/31
276/01
276/03
276/05
276/07
276/09
276/11
276/13
276/15
276/17
276/19
276/21
276/23
276/25
276/27
276/29
276/31
277/01
277/03
277/05
277/07

LEGENDS

LC GATE	TRENCHING	STRAIGHT JOINT	S
CULVERT BRIDGE	6 QUAD JOINT	TEE JOINT	T
GI PIPE	MOLING		
RUBEROB	OFC JOINT		
RAILWAY TRACK	HDD		

ALL DIMENSIONS ARE IN METER (NOT TO SCALE)	
DRAWING BY	Alum
CHECKED BY	BABA PROJECTS PVT. LTD. RMC44480440

CHECKED BY	APPROVED BY
SSE/CTINKE	DY. CSTE/CN-I/IMHX
ASTE/CMP	

CABLE ROUTE PLAN	BHAIROGANJ TO KHARPOKHRA
------------------	--------------------------




M.F.P

24 F OFC & 6 QUAD CABLE ROUTE DIAGRAM FROM BHAIROGANJ TO KHARPOKHRA STATION

GKP JN.

SHEET NO. 6/7

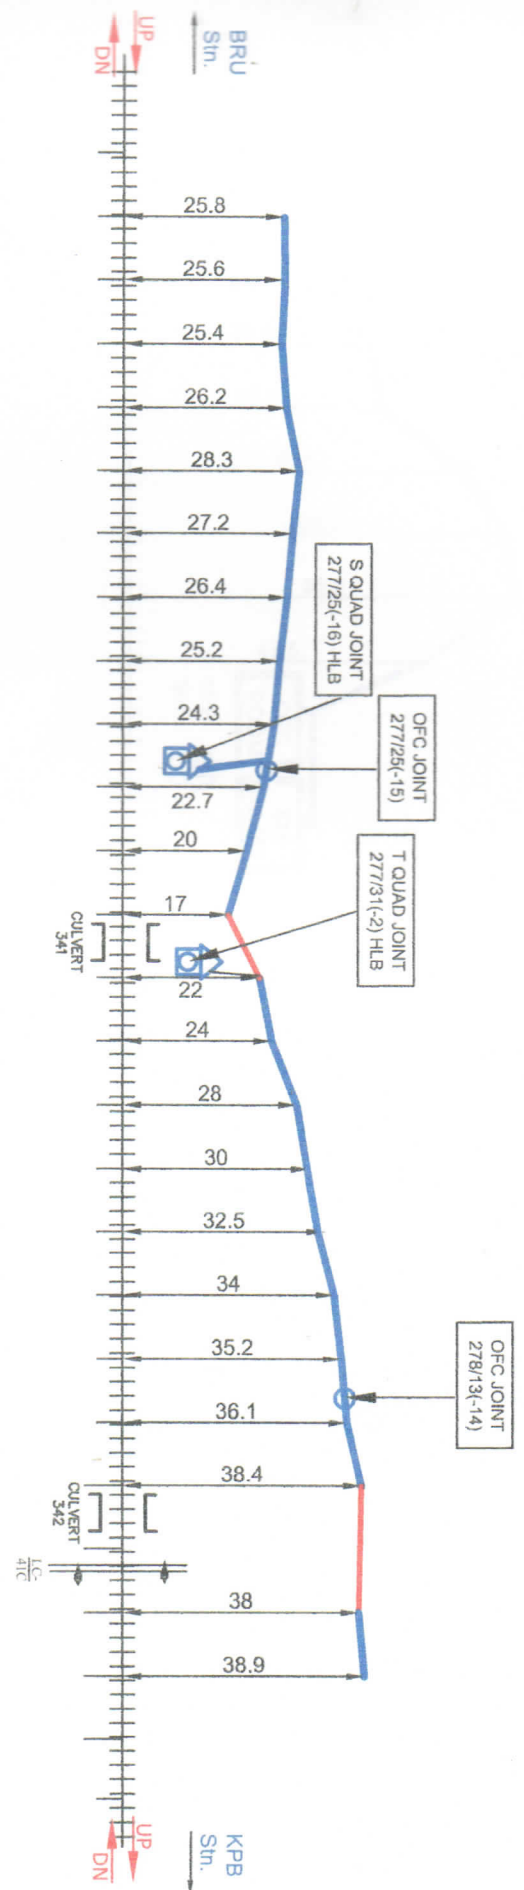

OHE MAST KM.

LEGENDS

LG GATE	TRENCHING	STRAIGHT JOINT	S
CULVERT BRIDGE	6 QUAD JOINT	TEE JOINT	T
GI PIPE	MOLING		
RUB/ROB	OFC JOINT		
RAILWAY TRACK	HDD	ALL DIMENSIONS ARE IN METER (NOT TO SCALE)	

DRAWING BY *Alam*

CHECKED BY *[Signature]*

BABA PROJECTS PVT. LTD. RANCHHARHAD

CHECKED BY

SS/E/C/T/N/K/E

ASTE/C/M/F/P

DY. CSTE/C/N-H/M/H/X

APPROVED BY *[Signature]*

CABLE ROUTE PLAN

BHAIROGANJ TO KHARPOKHRA


MUZAFFARPUR TO GORAKHPUR EAST CENTRAL RAILWAY SAMASTPUR DIVISION

MFP

24 F OFC & 6 QUAD CABLE ROUTE DIAGRAM FROM BHAIROGANJ TO KHARPOKHRA STATION

GKP J.N.

SHEET NO. 7/7

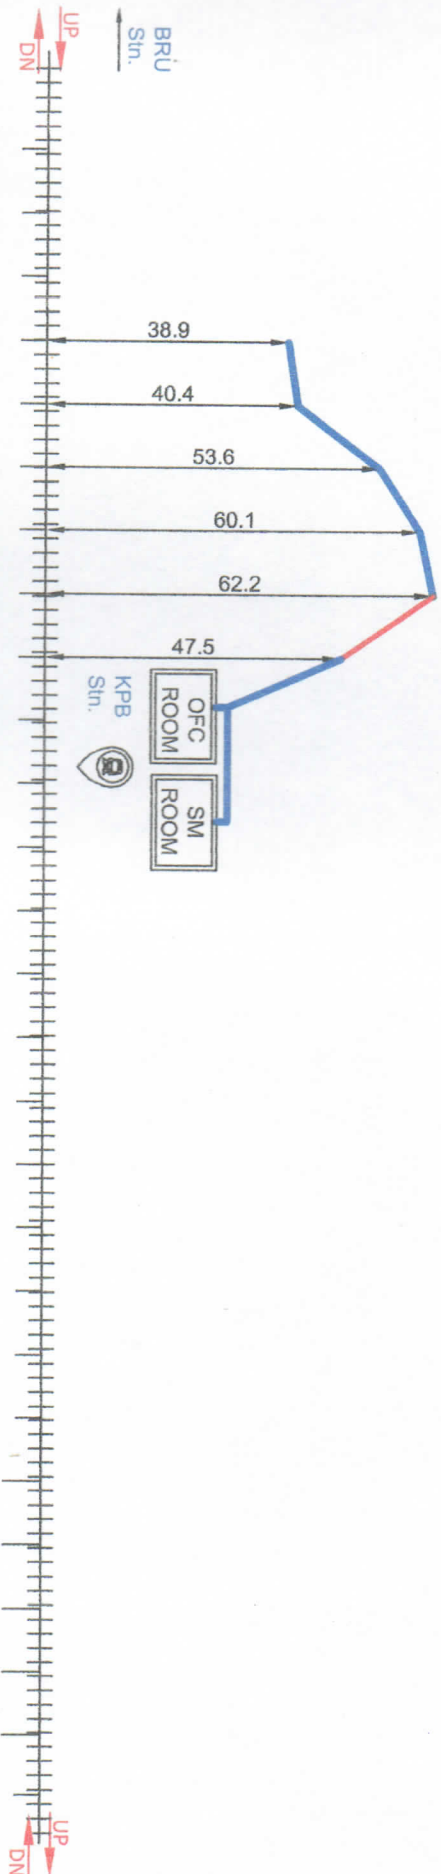

OHE MAST KM.

278/21

278/23

278/25

278/27

278/29

278/31