



EAST CENTRAL RAILWAY
SAMASTIPUR DIVISION
SUGAULI TO VALMIKINAGAR

24F OFC & 6 QUAD ROUTE DIAGRAM OF FOLLOWING SECTION

➤ BAGAHA STATION TO KHARPOKHRA STATION

DRAWN BY:-

BABA PROJECTS PVT. LTD.

2K/74, BARIATU HOUSING COLONY,

BARIATU, RANCHI-9, JHARKHAND


Email :- bppl@bppl.org

MFP

24 F OFC & 6 QUAD CABLE ROUTE DIAGRAM FROM KHARPOKHRA TO BAGHAHA STATION

GKP JN

SHEET NO. 1/7

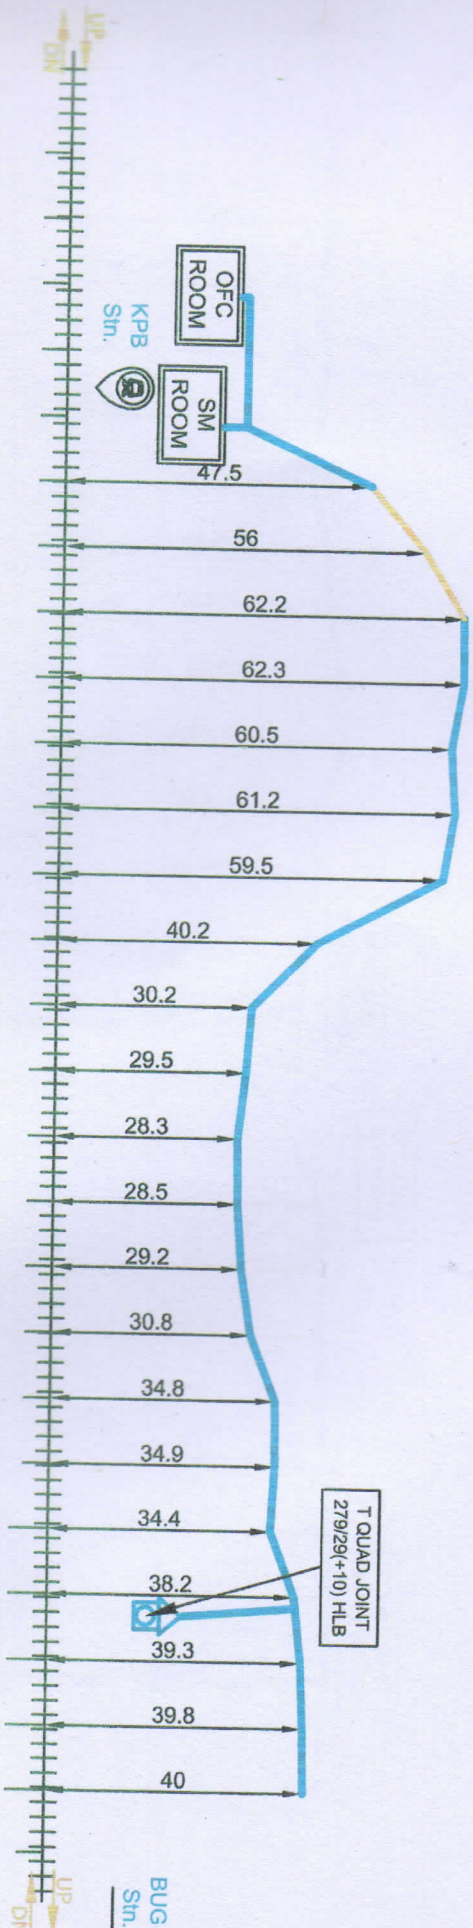

OHE MAST KM.

LEGENDS

LC GATE	TRENCHING	STRAIGHT JOINT	S
CULVERT/BIDGE	6 QUAD JOINT	TEE JOINT	T
GI PIPE	MOLING		
RUB/ROB	OFC JOINT		
RAILWAY TRACK	HDO		

DRAWING BY	CHECKED BY
BABA PROJECTS PVT. LTD. RANCHI-JHARKHAND	

CHECKED BY	APPROVED BY
SSE/CT/INKE	DY. CSTE/CN/IMHX


CABLE ROUTE PLAN

KHARPOKHRA
TO BAGHAHA



24 F OFC & 6 QUAD CABLE ROUTE DIAGRAM FROM KHARPOKHRA TO BAGAHIA STATION

SHEET NO. 2/7

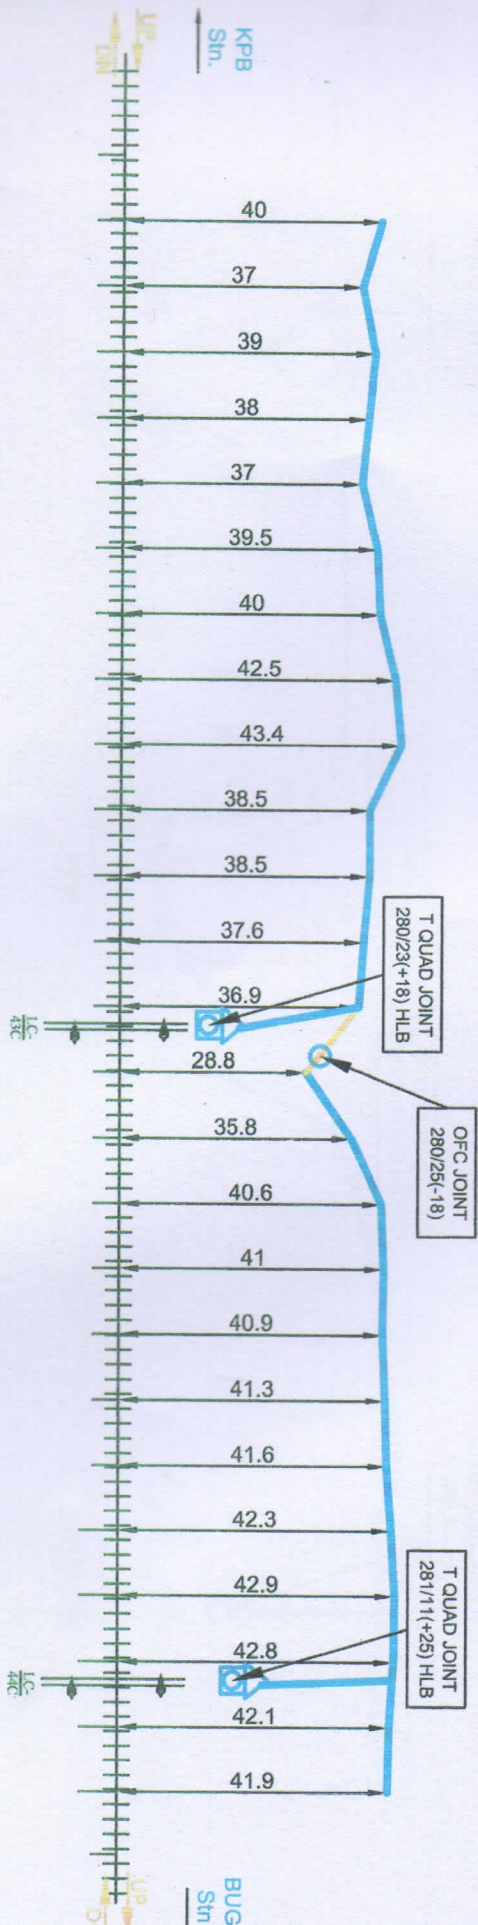

OHE MAST KM.

279/35
280/01
280/03
280/05
280/07
280/09
280/11
280/13
280/15
280/17
280/19
280/21
280/23
280/25
280/27
280/29
280/31
281/01
281/03
281/05
281/07
281/09
281/11
281/13
281/15

LEGENDS

LC GATE	TRENCHING	STRAIGHT JOINT	S
CULVERT/BRIDGE	6 QUAD JOINT	TEE JOINT	T
GI PIPE	MOLING		
RUB/ROB	OFC JOINT		
RAILWAY TRACK	HDD		

ALL DIMENSIONS ARE IN METER
(NOT TO SCALE)

DRAWING BY

BABA PROJECTS PVT. LTD.
RANCHHARWAD

CHECKED BY

Rajhans Kumar
25/05/2023

CHECKED BY

Rajhans Kumar
25/05/2023

APPROVED BY


Rajhans Kumar
31/05/2023

CABLE ROUTE PLAN

KHARPOKHRA
TO BAGAHIASAGAU TO YAMKHANDGAR
EAST CENTRAL RAILWAY
SAMASTIPUR DIVISION

24 F OFC & 6 QUAD CABLE ROUTE DIAGRAM FROM KHARPOKHRA TO BAGHAH STATION

SHEET NO. 3/7

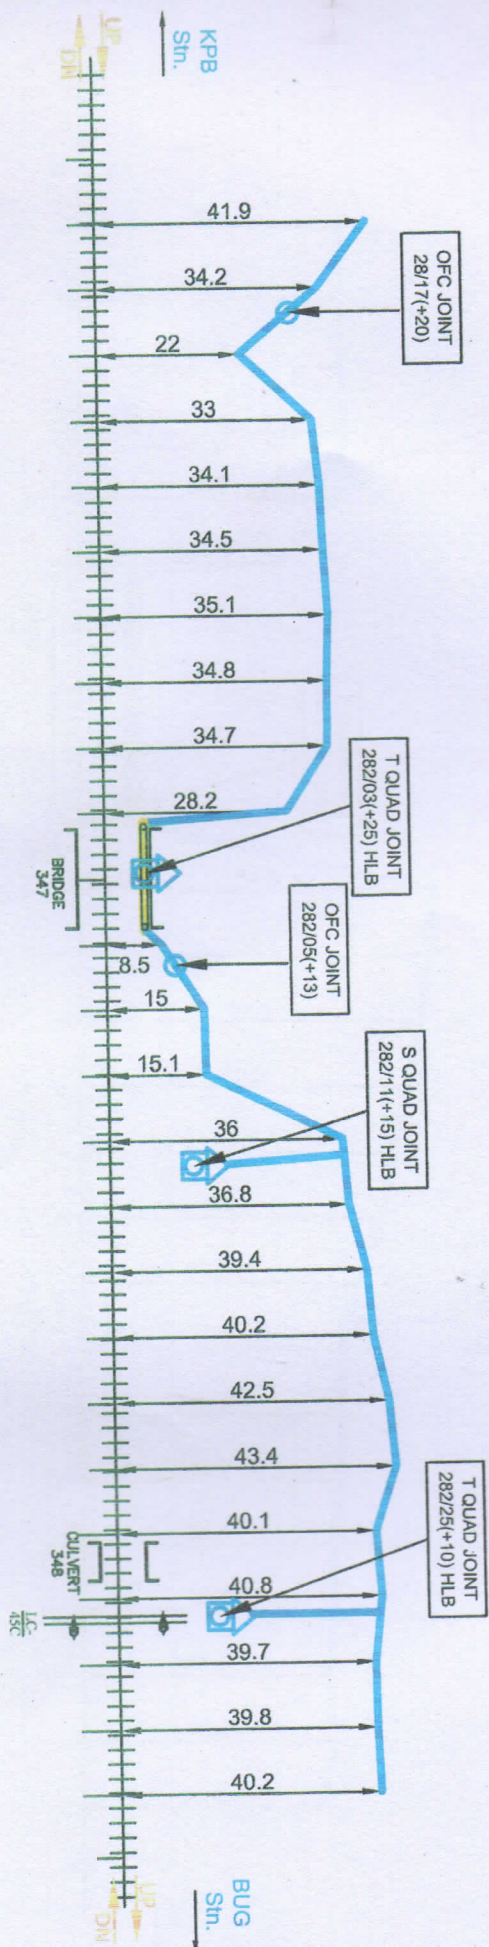

OHE MAST KM.

281/15
281/17
281/19
281/21
281/23
281/25
281/27
281/29
281/31
282/01
282/03
282/05
282/07
282/09
282/11
282/13
282/15
282/17
282/19
282/21
282/23
282/25
282/27
282/29
282/31

LEGENDS

LC GATE	TRENCHING	STRAIGHT JOINT	S
CULVERT/BIDGE	6 QUAD JOINT	TEE JOINT	T
GI PIPE	MOLING		
RUB/ROB	OFC JOINT		
RAILWAY TRACK	HDD		

ALL DIMENSIONS ARE IN METER (NOT TO SCALE)



DRAWING BY

CHECKED BY

BABA PROJECTS PVT. LTD.
RANCHI-HARMAH

SSE/C/IN/KE

ASTE/C/MFP

DY. CSTE/CN-4/IMHX

CHECKED BY

APPROVED BY

CABLE ROUTE PLAN


KHARPOKHRA
TO BAGHAHSAGAU TO YALMANGAR
EAST CENTRAL RAILWAY
SAMASTIPUR DIVISION

MFP

24 F OFC & 6 QUAD CABLE ROUTE DIAGRAM FROM KHARPOKHRA TO BAGAHA STATION

GK

SHEET NO.

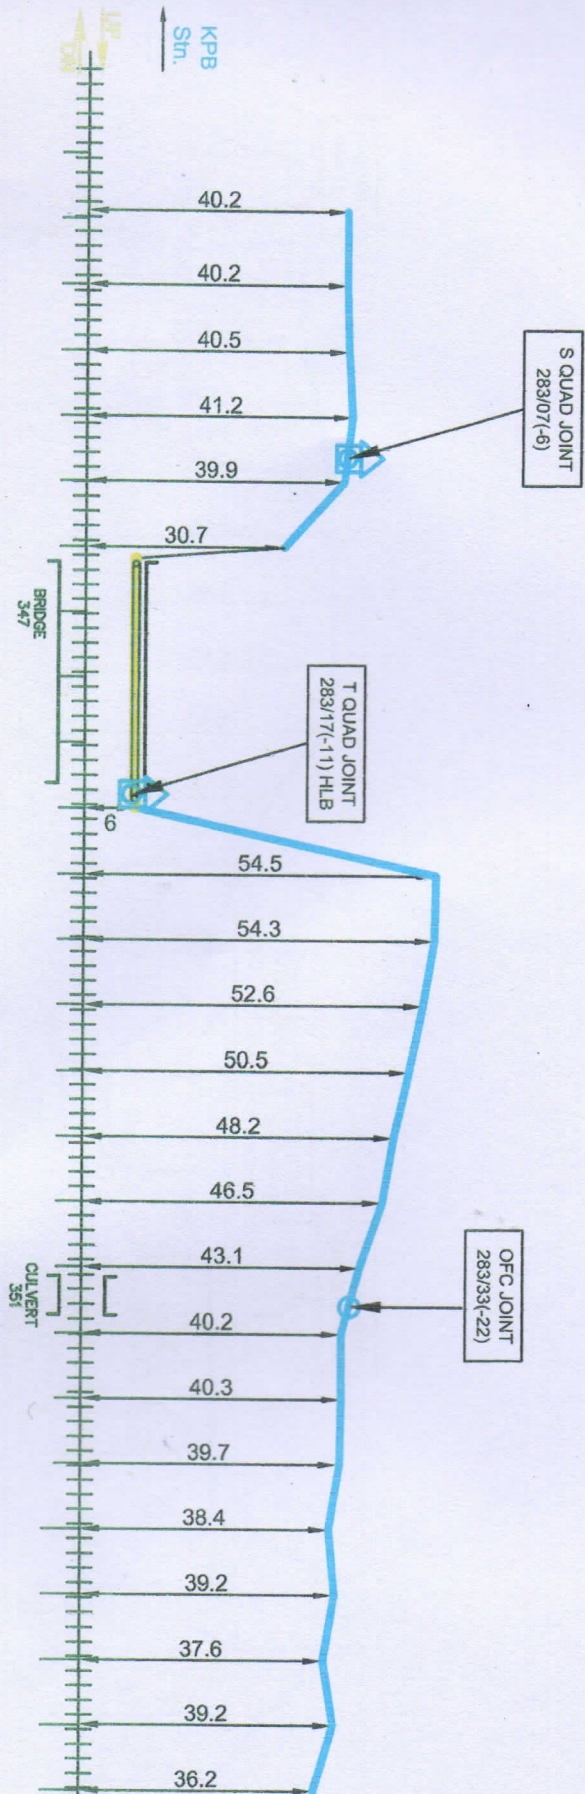

OHE MAST KM.

282/31
283/01
283/03
283/05
283/07
283/09
283/11
283/13
283/15
283/17
283/19
283/21
283/23
283/25
283/27
283/29
283/31
283/33
283/35
283/37
284/01
284/03
284/05
284/07
284/09

LEGENDS

LC GATE	TRENCHING	STRAIGHT JOINT	S
CULVERT/BIDGE	6 QUAD JOINT	TEE JOINT	T
GI PIPE	MOLING		
RUB/ROB	OFC JOINT		
RAILWAY TRACK	HDD		

DRAWING BY	CHECKED BY
BABA PROJECTS PVT. LTD. RANCHI JHARKHAND	

CHECKED BY	APPROVED BY
Baba Projects Pvt. Ltd.	


SSE/CT/NIKE	ASTE/C/MFP	DY. CSTE/C/N/H/MHX

CABLE ROUTE PLAN
KHARPOKHRA TO BAGAHA




24 F OFC & 6 QUAD CABLE ROUTE DIAGRAM FROM KHARPOKHRA TO BAGAHA STATION

SHEET NO

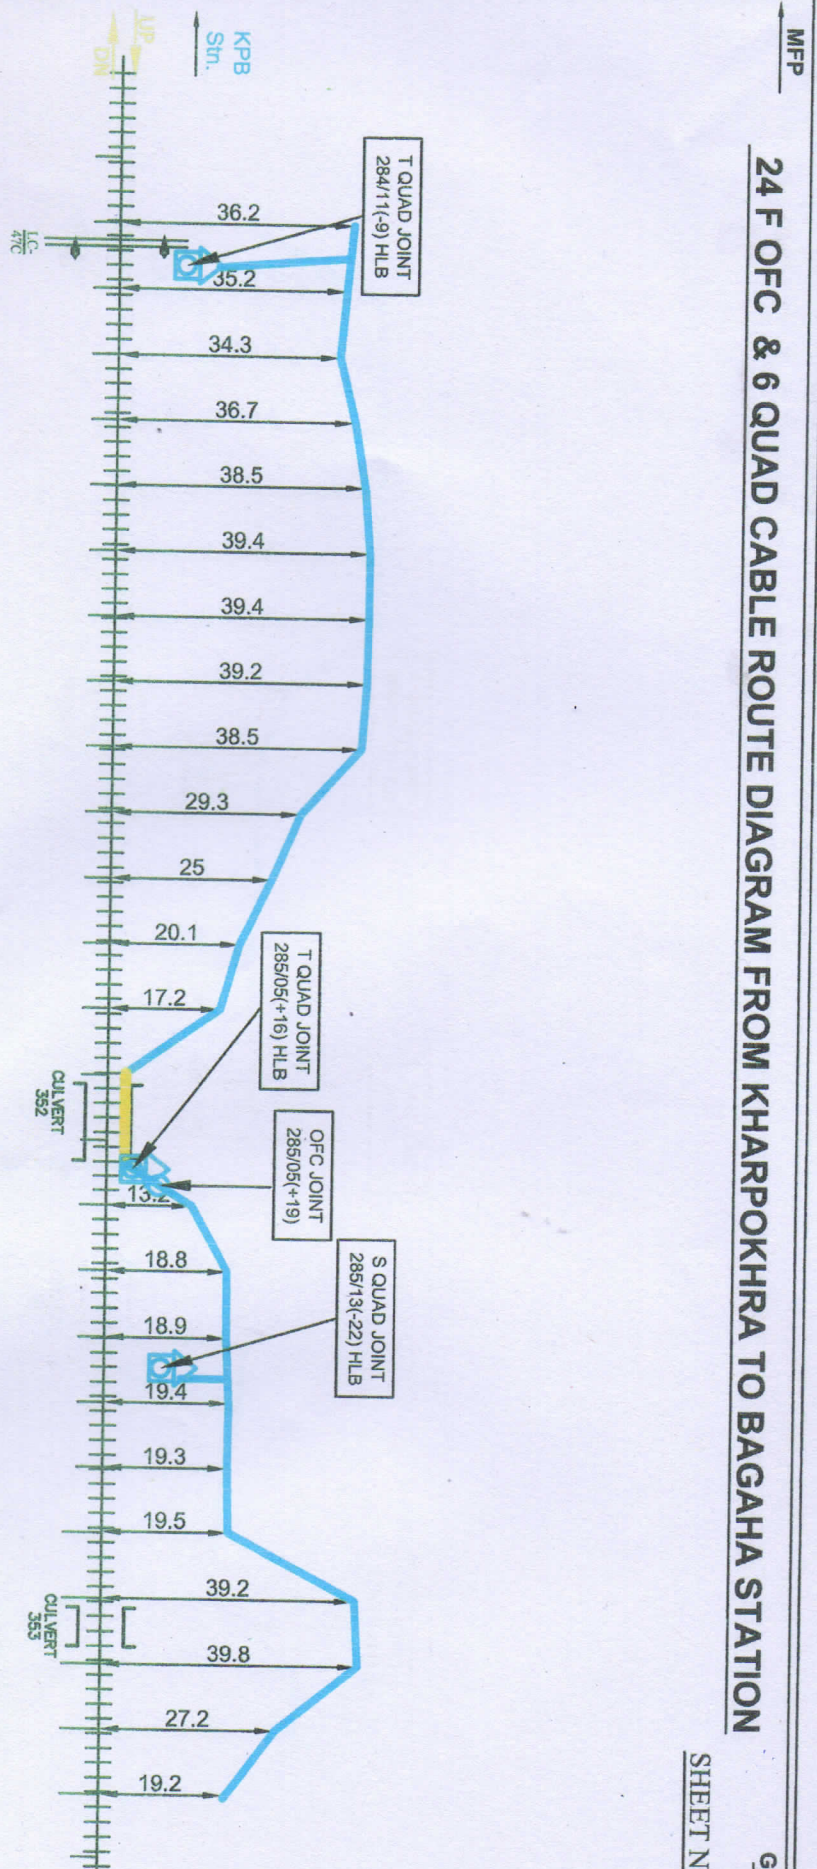

OHE MAST KM.

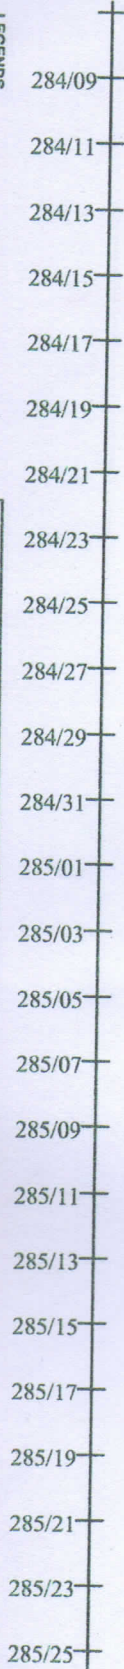

LEGENDS

LC GATE	TRENCHING	STRAIGHT JOINT	S
CULVERT/BRIDGE	6 QUAD JOINT	TEE JOINT	T
GI PIPE	MOLING		
RUBIROB	OFC JOINT		
RAILWAY TRACK	HDD		

DRAWING BY	CHECKED BY
BABA PROJECTS PVT. LTD.	RAVCHHARHAND

CHECKED BY
Rajesh Ranjan
25/10/2023

ASTEC/MFP

APPROVED BY
31/05/2023

CABLE ROUTE PLAN
KHARPOKHRA
TO BAGAHA




MFP

24 F OFC & 6 QUAD CABLE ROUTE DIAGRAM FROM KHARPOKHRA TO BAGAHA STATION

GKP J

SHEET NO. 6

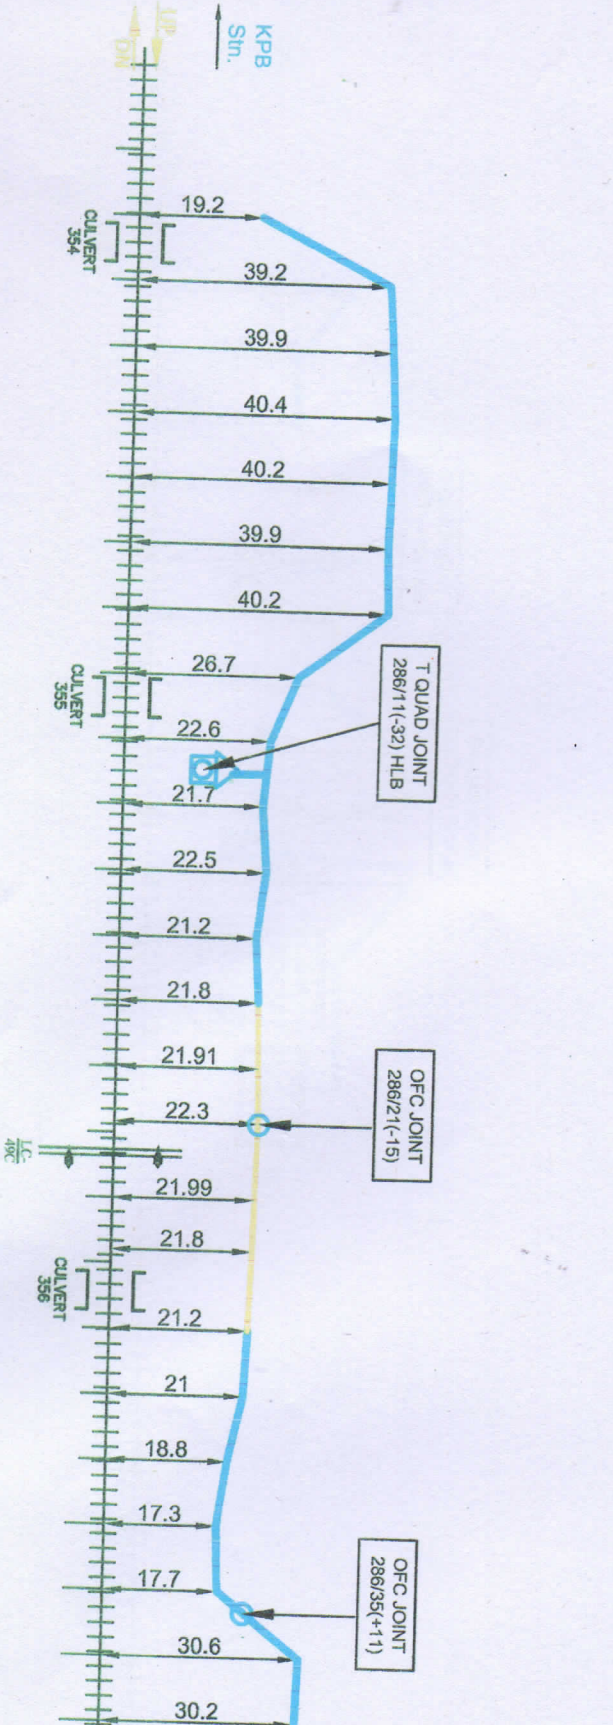

OHE MAST KM.

LEGENDS

LC GATE	TRENCHING	STRAIGHT JOINT	S
CULVERT/BRIDGE	6 QUAD JOINT	TEE JOINT	T
GI PIPE	MOLING		
RUB/ROB	OFC JOINT		
RAILWAY TRACK	HDD		

ALL DIMENSIONS ARE IN METER (NOT TO SCALE)

रंजीत राय

CHECKED BY

BABA PROJECTS PVT. LTD.

RANCHHARAND

CHECKED BY

Rajat Ranjan

25/05/2023

SSE/CTNKE

ASTEC/MFP

DY. CSTE/CN-J/MHX

APPROVED BY

KHARPOKHRA TO BAGAHA

SAGALI TO VALMIGARNAGAR

EAST CENTRAL RAILWAY


SAMASTPUR DIVISION

MFP

24 F OFC & 6 QUAD CABLE ROUTE DIAGRAM FROM KHARPOKHRA TO BAGAHA STATION

GKR

SHEET NO.

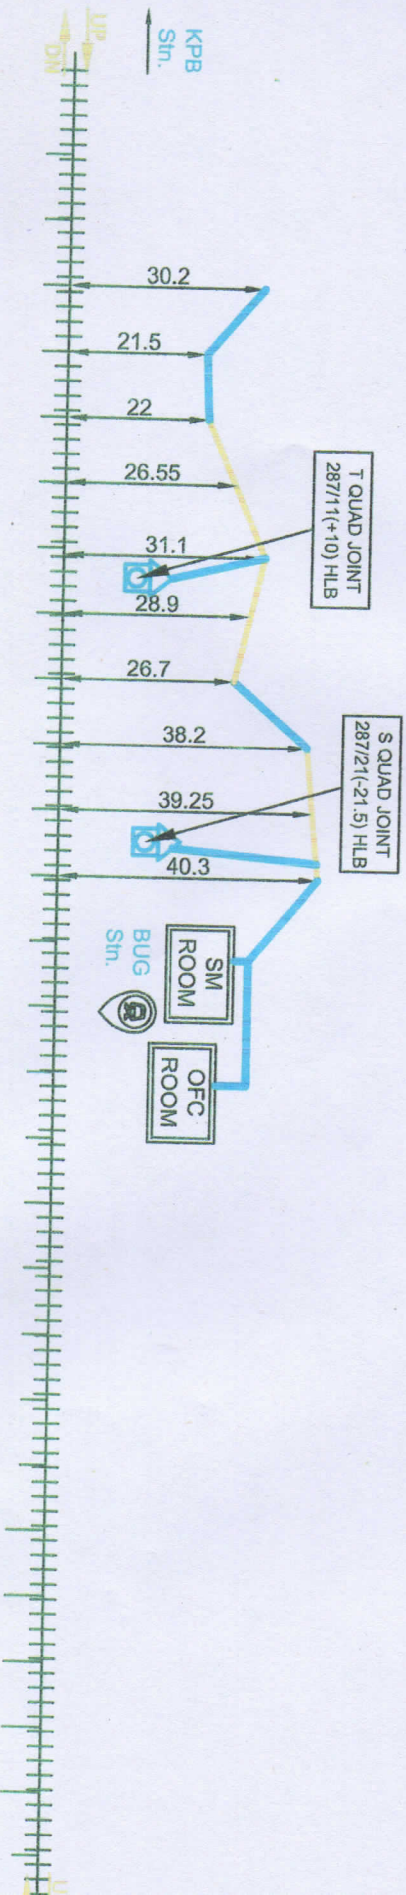

OHE MAST KM.

287/03
287/05
287/07
287/09
287/11
287/13
287/15
287/17
287/19
287/21
287/23

LEGENDS

LC GATE	TRENCHING	STRAIGHT JOINT	S
CULVERT/BIDGE	6 QUAD JOINT	TEE JOINT	T
GI PIPE	MOLING		
RUB/ROB	OFC JOINT		
RAILWAY TRACK	HDD		

DRAWING BY	CHECKED BY
BABA PROJECTS PVT. LTD.	RANCHHARGHAND

CHECKED BY

APPROVED BY

CABLE ROUTE PLAN

KHARPOKHRA
TO BAGAHA

SAGAU TO VALMUNDA
EAST CENTRAL RAIL
SAMASTPUR DIVIS

