



EAST CENTRAL RAILWAY

SAMASTIPUR DIVISION

NARKATIAGANJ TO GORAKHPUR

24 F OFC & 6 QUAD ROUTE DIAGRAM OF FOLLOWING SECTION

BAGAHA STATION TO VALMIKINAGAR STATION

DRAWN BY:-

BABA PROJECTS PVT. LTD.

2K/74, BARIATU HOUSING COLONY,

BARIATU, RANCHI-9, JHARKHAND

email :- bppl@bppl.org


BAGAHA TO VALMIKINAGAR

SHEET NO. 1/8



RAILWAY TRACK	RAIL/ROB	6" PIPE	CULVERT/BRIDGE	IG DATE	TRENCHING	STRAIGHT JOINT	S
							
		MOLING	6 QUAD JOINT			TEE JOINT	T
	OFC JOINT						
	HDD						
ALL DIMENSIONS ARE IN METERS (NOT TO SCALE)							

24 F OFC & 6 QUAD CABLE ROUTE DIAGRAM FROM BAGAHA TO VALMIKINAGAR STATION

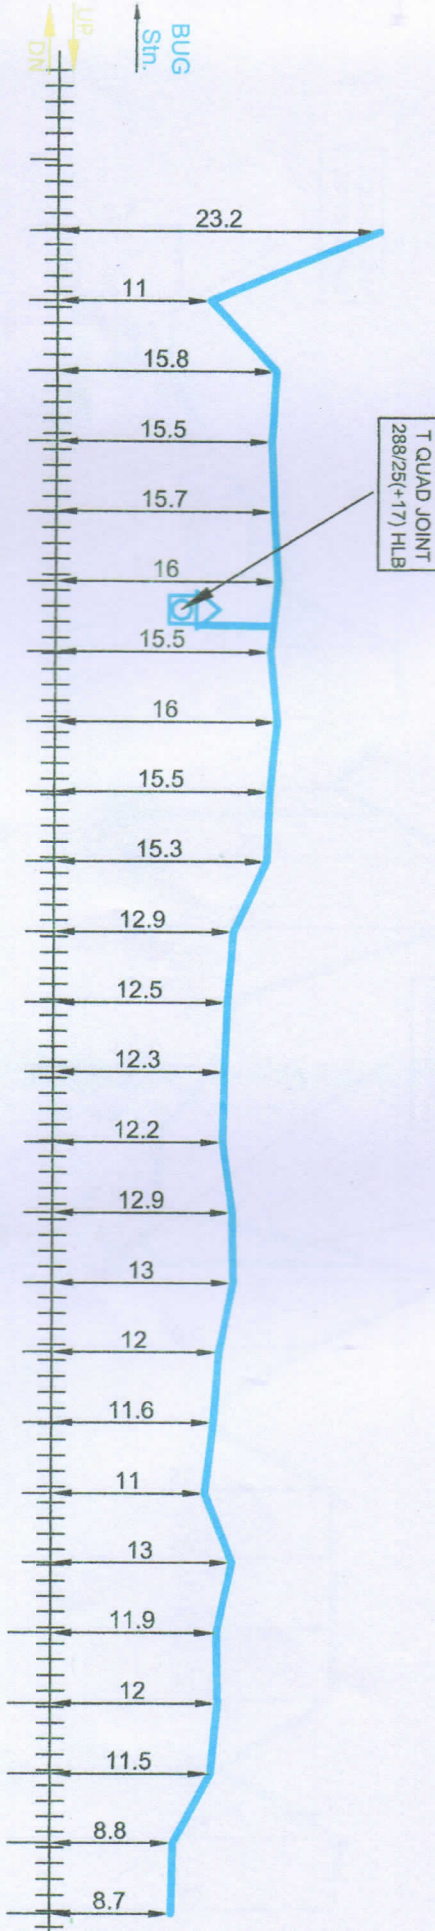

OHE MAST KM.

288/15
288/17
288/19
288/21
288/23
288/25
288/27
288/29
288/31
288/33
288/35
288/37
288/39
288/41
288/43
288/45
288/47
288/49
288/51
289/01
289/03
289/05
289/07
289/09
289/11

LEGENDS

LEG DATE	TRENCHING	STRAIGHT JOINT	S
QUAD VERT/BIDGE	6 QUAD JOINT	TEE JOINT	T
QU PIPE	MOLING		
NUM/ROB	OFC JOINT		
RAILWAY TRACK	HDD		


USER ALAM	CHECKED BY
DRAWING BY	
BABA PROJECTS PVT. LTD.	
RANCH-PARAGMAD	

CHECKED BY	APPROVED BY
SSE/CT/NKE	ASTE/C/MFP
	DV. CSTE/C/MHX

CABLE ROUTE PLAN
BAGAHA TO VALMIKINAGAR


NARKATI
EAST CI
SAMAS

24 F OFC & 6 QUAD CABLE ROUTE DIAGRAM FROM BAGAHA TO VALMIKINAGAR STATION

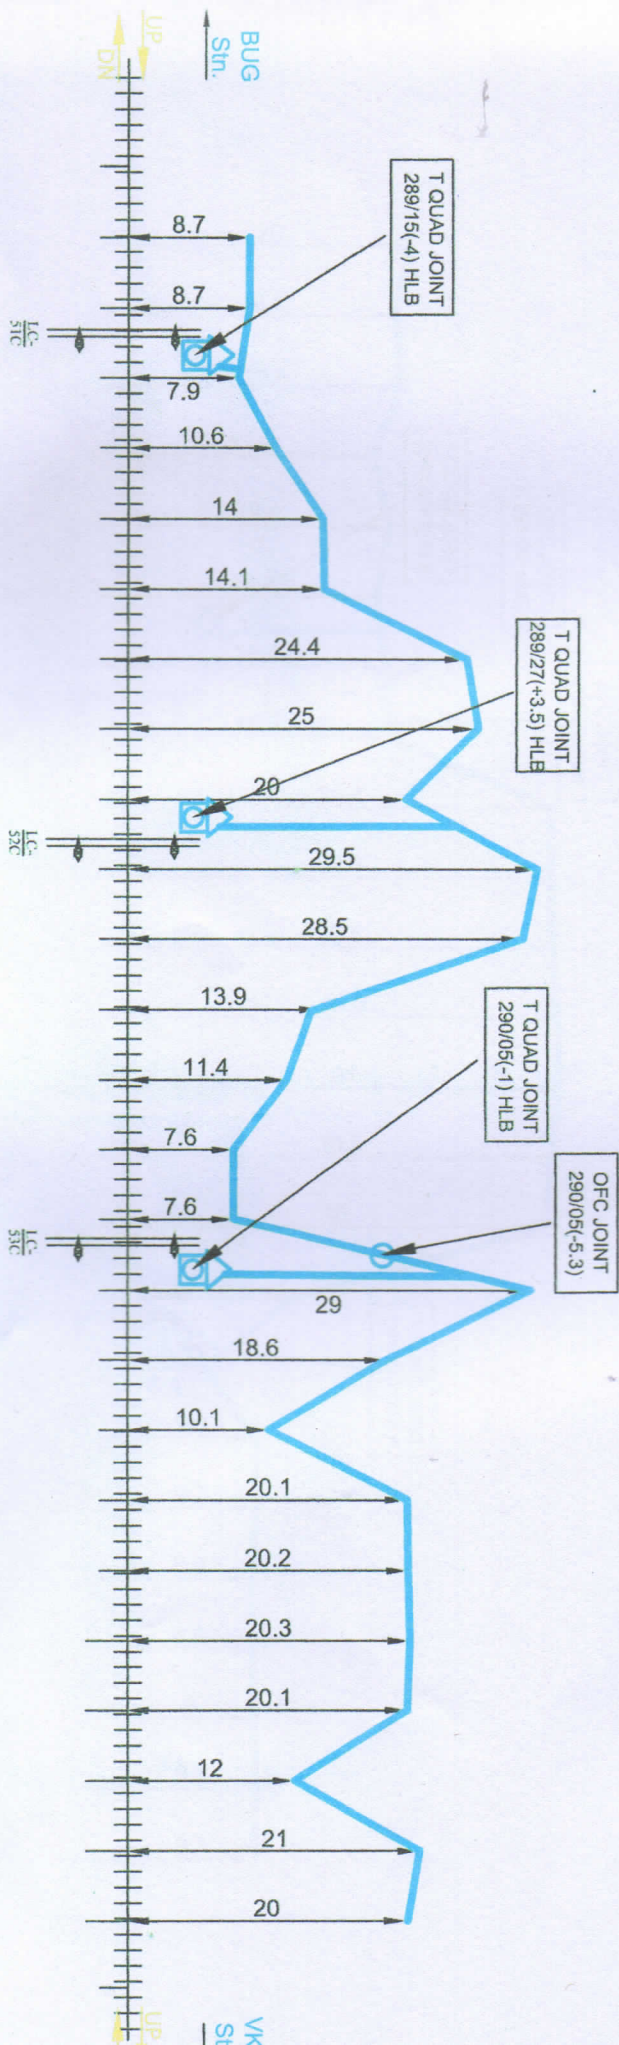

LEGENDS	
	TRENCHING
	6 QUAD JOINT
	MOLING
	OFC JOINT
	HDD
	STRAIGHT JOINT
	TEE JOINT
	T
ALL DIMENSIONS ARE IN METER (NOT TO SCALE)	
BABA PROJECTS PVT. LTD. RANCHHARAND USTER ALAM DRAWING BY CHECKED BY	
23/02/2022 27/04/2022 27/10/2022 27/10/2022	
SSE/C/TINKE ASTE/C/MFP DY. CSTE/C/MHX BAGAHA TO VALMIKINAGAR	
MARKATIAGAN TO GORRA EAST CENTRAL RAIL SAMASTIPUR DIVISION	

24 F OFC & 6 QUAD CABLE ROUTE DIAGRAM FROM BAGAHA TO VALMIKINAGAR STATION

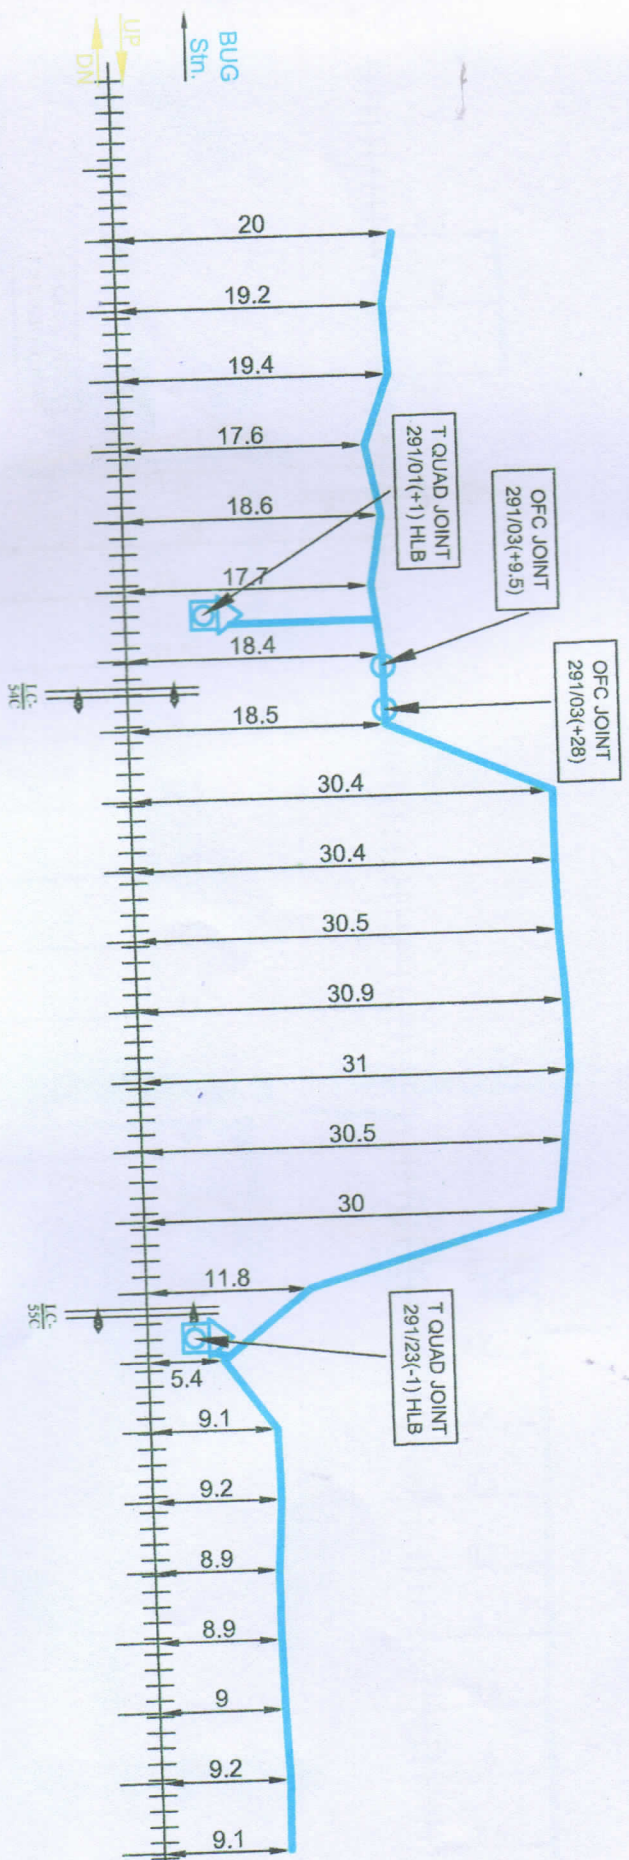

OHE MAST KM.

LEGENDS

C. GATE	TRENCHING	STRAIGHT JOINT	S
CULVERT/BRIDGE	6 QUAD JOINT	TEE JOINT	T
GI PIPE	MOLING		
RUBBER	OFC JOINT		
RAILWAY TRACK	HDD		

USER ALM

DRAWING BY

BABA PROJECTS PVT. LTD.

RANCHHARGAND

CHECKED BY

SSE/C/T/NKE

ASTE/C/MFP

DY. CSTE/C/MHX

APPROVED BY


BAGAHA TO VALMIKINAGAR

MARKATINAGAR TO EAST CENTRAL SAMASTIPUR

24 F OFC & 6 QUAD CABLE ROUTE DIAGRAM FROM BAGAHA TO VALMIKINAGAR STATION

OHE MAST K.M.

291/37
292/01
292/03
292/05
292/07
292/09
292/11
292/13
292/15
292/17
292/19
292/21
292/23
292/25
292/27
292/29
292/31
293/01
293/03
293/05
293/07
293/09
293/11
293/13
293/15

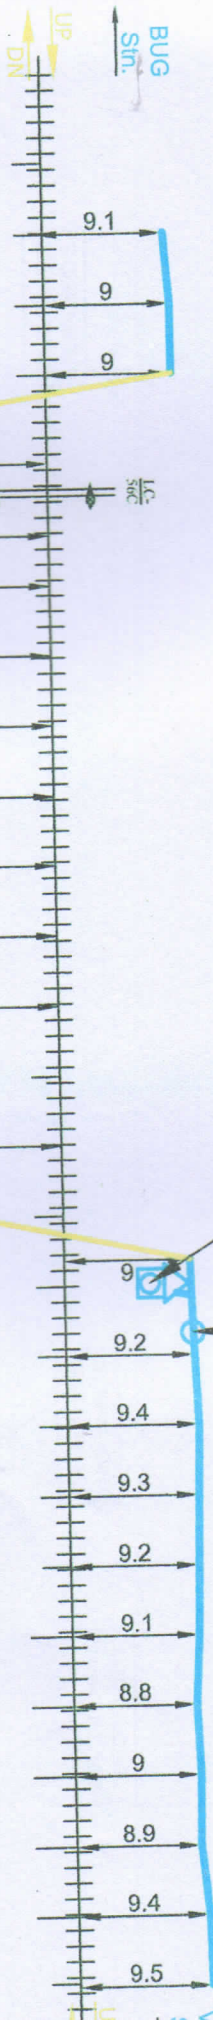

LEGENDS


LC GATE	TRENCHING	STRAIGHT JOINT	S
CULVERT/BRIDGE	6 QUAD JOINT	TEE JOINT	T
GI PIPE	MOLING		
RUB/ROB	OFC JOINT		
RAILWAY TRACK	HDD		
ALL DIMENSIONS ARE IN METER (NOT TO SCALE)			

U/S for Valmikinagar USTER ALUM DRAWING BY		BABA PROJECTS PVT. LTD. RANCHHARRAND CHECKED BY	
---	--	--	--

CHECKED BY SSE/C/TINKE ASTE/C/MFP DY. CSTE/C/MHX		APPROVED BY BAGAHA TO VALMIKINAGAR	
--	--	--	--

CABLE ROUTE PLAN BAGAHA TO VALMIKINAGAR		NARKATAGAM, TO EAST CENTRAL SAMASTIPUR	
---	--	---	--

24 F OFC & 6 QUAD CABLE ROUTE DIAGRAM FROM BAGAHA TO VALMIKINAGAR STATION

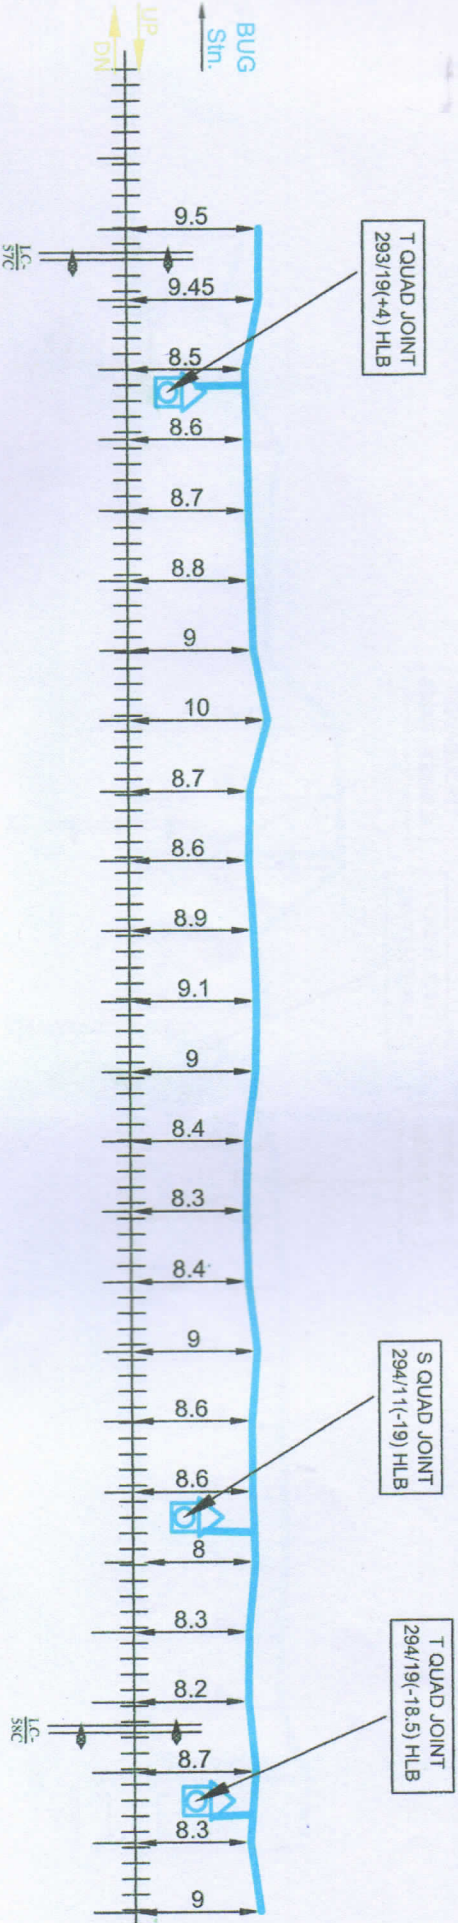

LC GATE	TRENCHING	STRAIGHT JOINT	S
CULVERT/BRIDGE	6 QUAD JOINT	TEE JOINT	T
GI PIPE	MOLING		
RUB/ROB	OFC JOINT		
RAILWAY TRACK	HDD		


USER	DRAWING BY	CHECKED BY
Uster Alam	BABA PROJECTS PVT. LTD.	
	RAMCHAND	

CHECKED BY	APPROVED BY
SSE/C/T/NKE	DY. CSTE/C/MHX
ASTE/C/MFP	

CABLE ROUTE PLAN
BAGAHA TO VALMIKINAGAR



24 F OFC & 6 QUAD CABLE ROUTE DIAGRAM FROM BAGAHA TO VALMIKINAGAR STATION

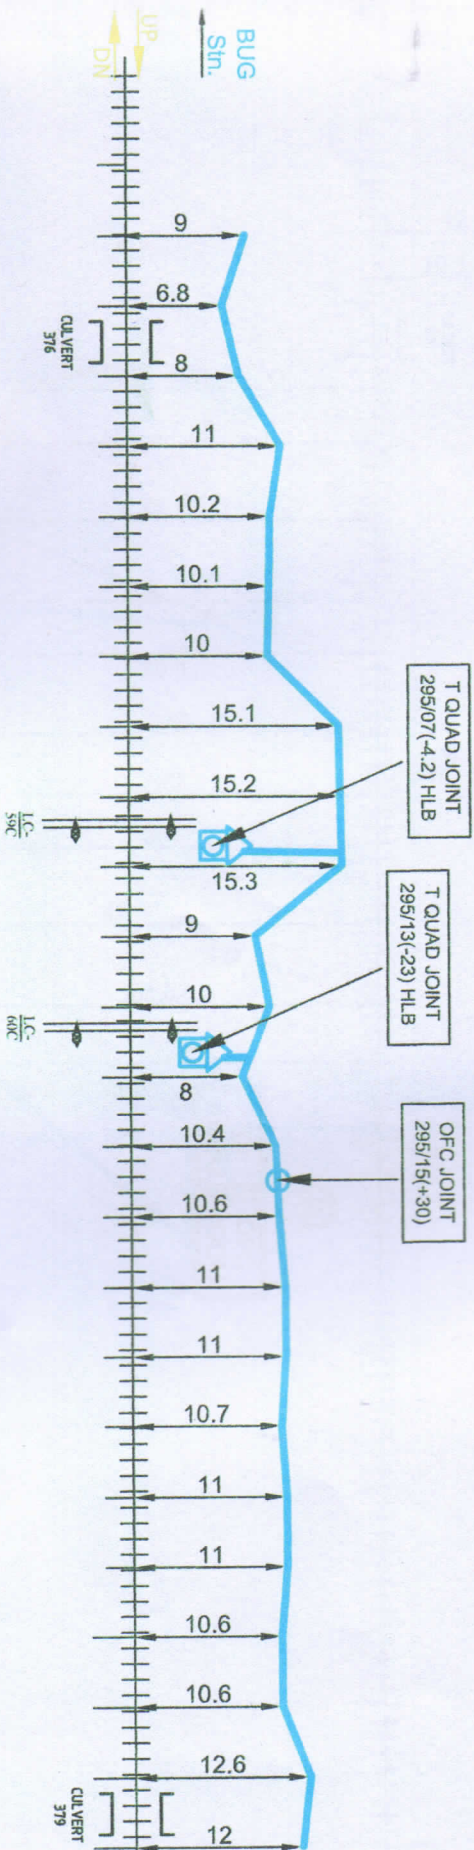

OHE MAST KM.

LEGENDS

LG GATE	TRENCHING	STRAIGHT JOINT	S
CULVERT/BRIDGE	6 QUAD JOINT	TEE JOINT	T
GI PIPE	MOLING		
RUB/ROB	OFC JOINT		
RAILWAY TRACK	HDD		

UNDER DRAWING BY BABA PROJECTS PVT. LTD. PANCHHARAND	CHECKED BY RANJIT K. SINGH
---	-------------------------------

CHECKED BY SSE/C/T/NKE	APPROVED BY DY. CSTE/C/MHX
---------------------------	-------------------------------

CABLE ROUTE PLAN BAGAHA TO VALMIKINAGAR
--




24 F OFC & 6 QUAD CABLE ROUTE DIAGRAM FROM BAGAHHA TO VALMIKINAGAR STATION

SHEET NO. 8/

OHE MAST KM.

296/03
296/05
296/07
296/09
296/11
296/13
296/15
296/17
296/19
296/21
296/23
296/25
296/27

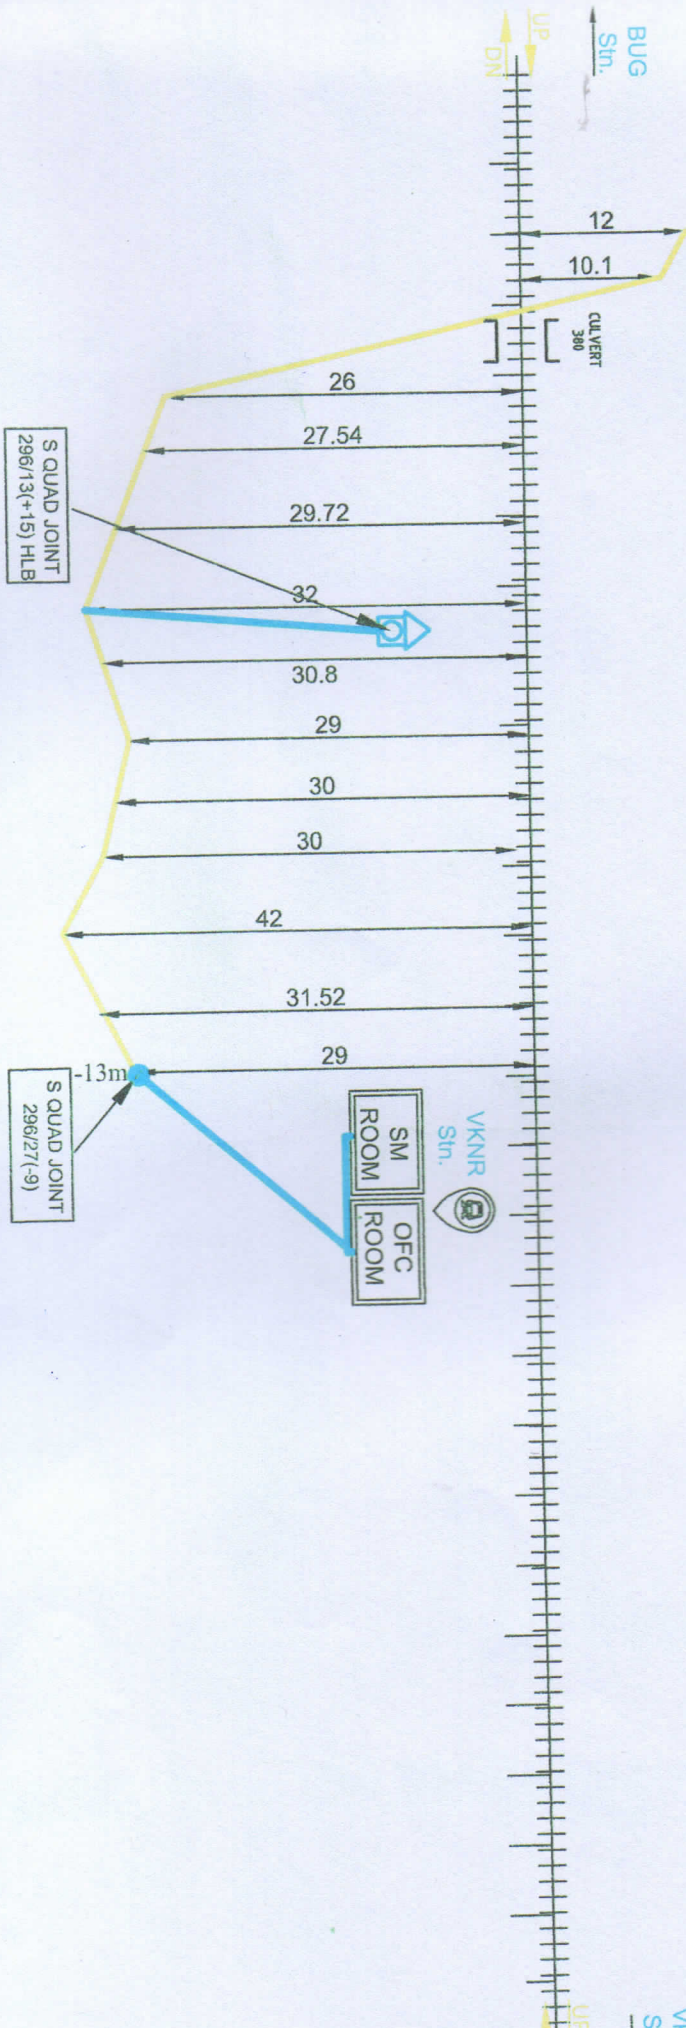

LEGENDS

LC GATE	TRENCHING	STRAIGHT JOINT	S
CULVERT/BRIDGE	6 QUAD JOINT	TEE JOINT	T
ISI PIPE	MOLING		
RUB/ROB	OFC JOINT		
RAILWAY TRACK	HDD		

ALL DIMENSIONS ARE IN METER (NOT TO SCALE)

Uster Alam
DRAWING BY
BABA PROJECTS PVT. LTD.
RANCHHARWAD

CHECKED BY
Babbar-Ranchan
20/10/2020

8/10/2020
ASTEC/MFP

APPROVED BY
DY. CSTE/C/MHX

CABLE ROUTE PLAN

BAGAHHA TO VALMIKINAGAR



MARKATAGANJ TO GGD
EAST CENTRAL R
SAMASTIPUR DIV