


← SUGAULI

OFC CABLE ROUTE PLAN IN RGH-RXL SECTION

→ RAXAUL

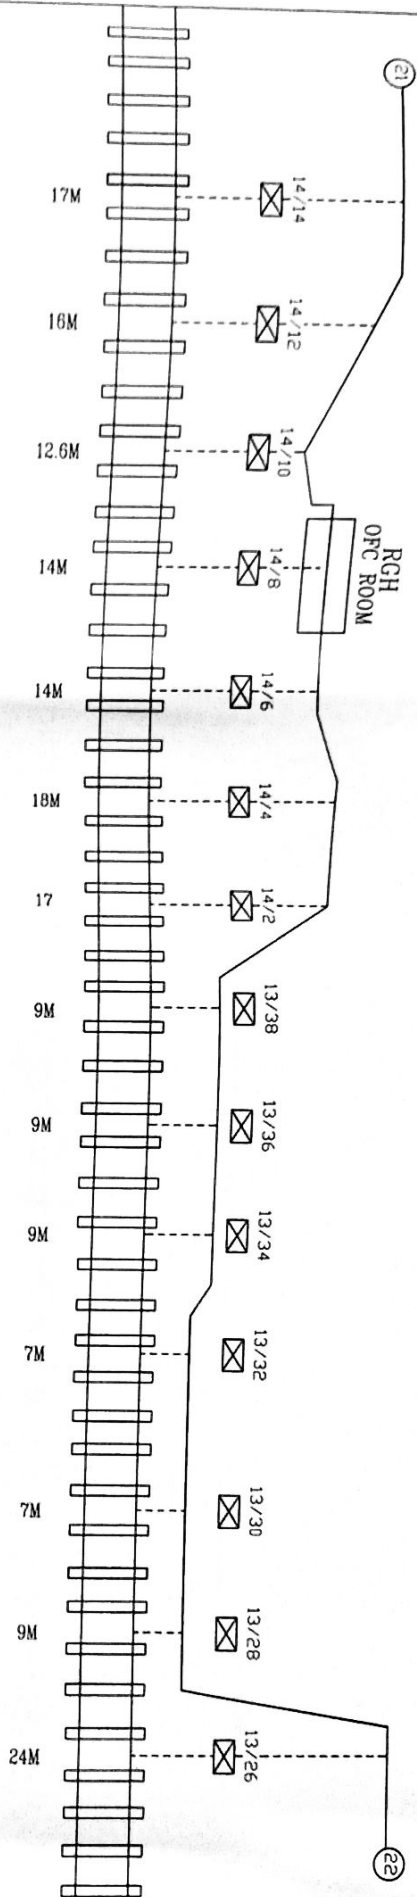

LEGENDS	
→	DISTANCE(MTR.)
—	OFC LINK
	TRACK
	DWC PIPE
	GI PIPE
⊗	OFC JOINT
⊗	ELECTRIC POLE


** All distance has been measure from side of Track.
 ** For center of track add 0.83 cm

PREPARED BY		CHECKED		APPROVED		OFC CABLE ROUTE PLAN		SGL-RGH SECTION		SHEET NO - 23/10	
TNS NETWORKING DIVISION		EAST CENTRAL RAILWAY		SMASTIPUR DIVISION		SSE/TILE/PROJECT/MPD		ASTE/WORKS/ALP			
P. BISNIS		10/5/21		20/5/21							

SUGAULI

OFC CABLE ROUTE PLAN IN RGH-RXL SECTION

RAXAUL

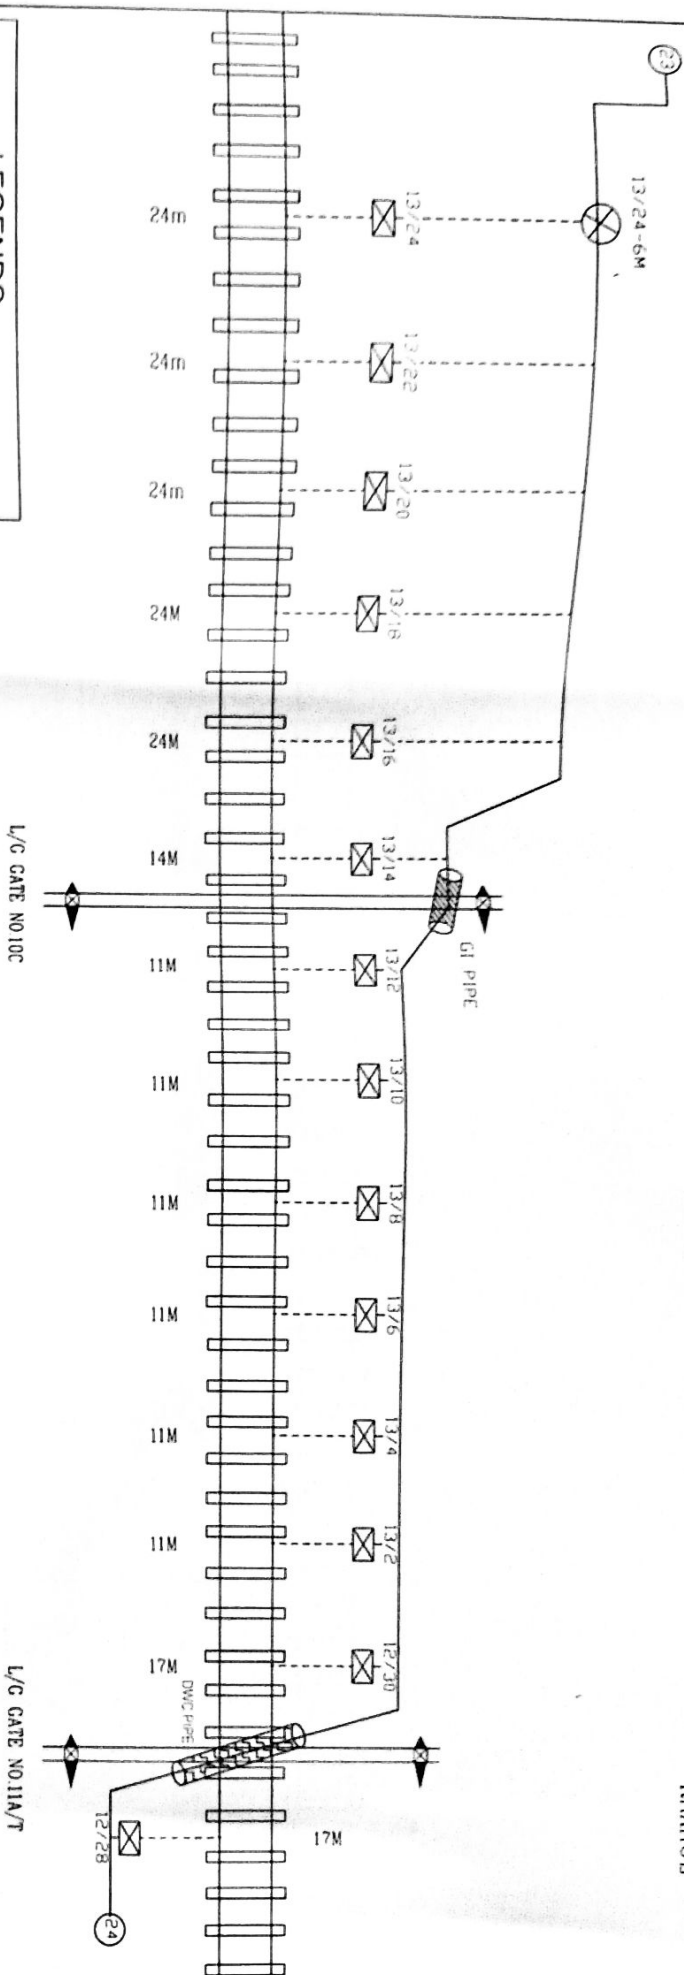

LEGENDS

- DISTANCE(MTR.)
- OFC LINK
- TRACK
- DW/C PIPE
- GI PIPE
- OFC JOINT
- ELECTRIC POLE

- All distance has been measure from side of Track
- For center of track add 0.83 cm

SHEET NO-24/40

PREPARED BY
S. K. SINGH
EAST CENTRAL RAILWAY
SIGNALING DIVISION

CHECKED

25/10/24

APPROVED


25/10/24

OFC CABLE ROUTE PLAN SECTION

SUGAULI

OFC CABLE ROUTE PLAN IN RGH-RXL SECTION

RAKHAUL

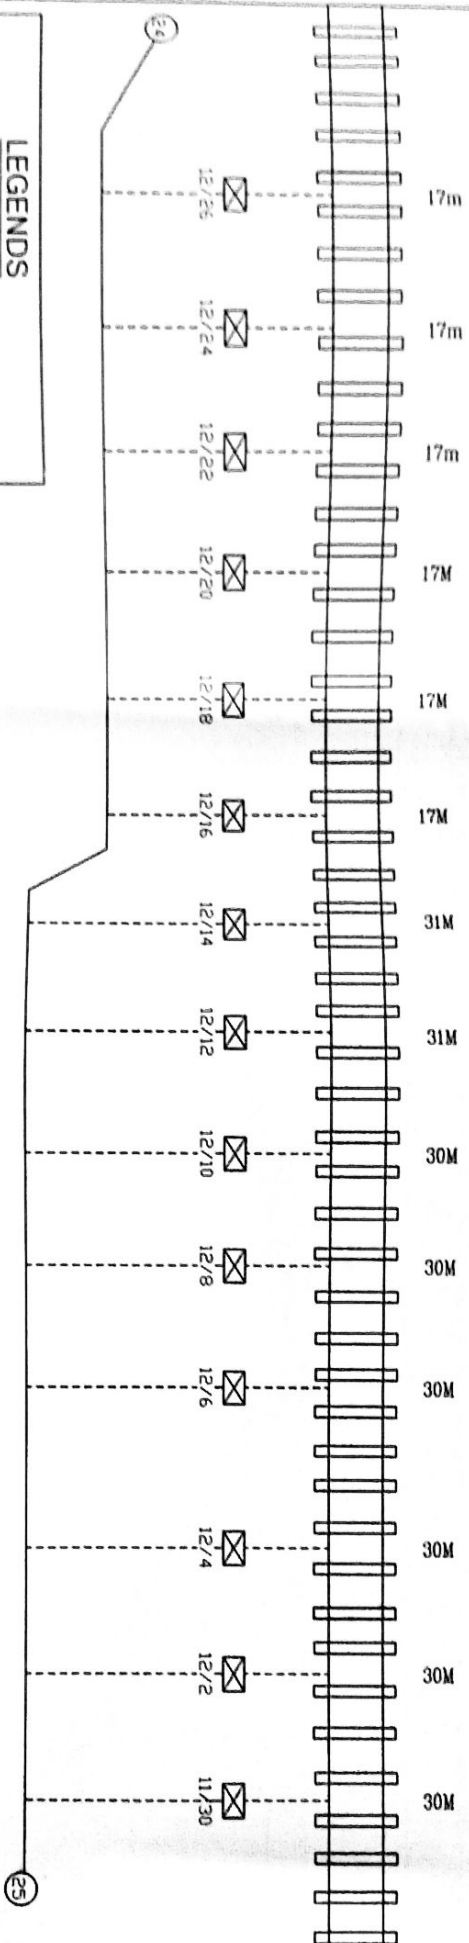

LEGENDS

- DISTANCE(MTR.)
- OFC LINK
- TRACK
- DWC PIPE
- GI PIPE
- OFC JOINT
- ELECTRIC POLE


** All distance has been measure from side of Track.
 ** For center of track add 0.83 cm

PREPARED BY TNS NETWORKING DRAWN P. BISWAS	CHECKED 35/6/21	APPROVED 35/6/21	OFC CABLE ROUTE PLAN	SGL-RXL SECTION	SHEET NO.-25/40
---	--------------------	---------------------	----------------------	--------------------	-----------------

SUGAULI ←

OFC CABLE ROUTE PLAN IN RGH-RXL SECTION

→ RAXAUL

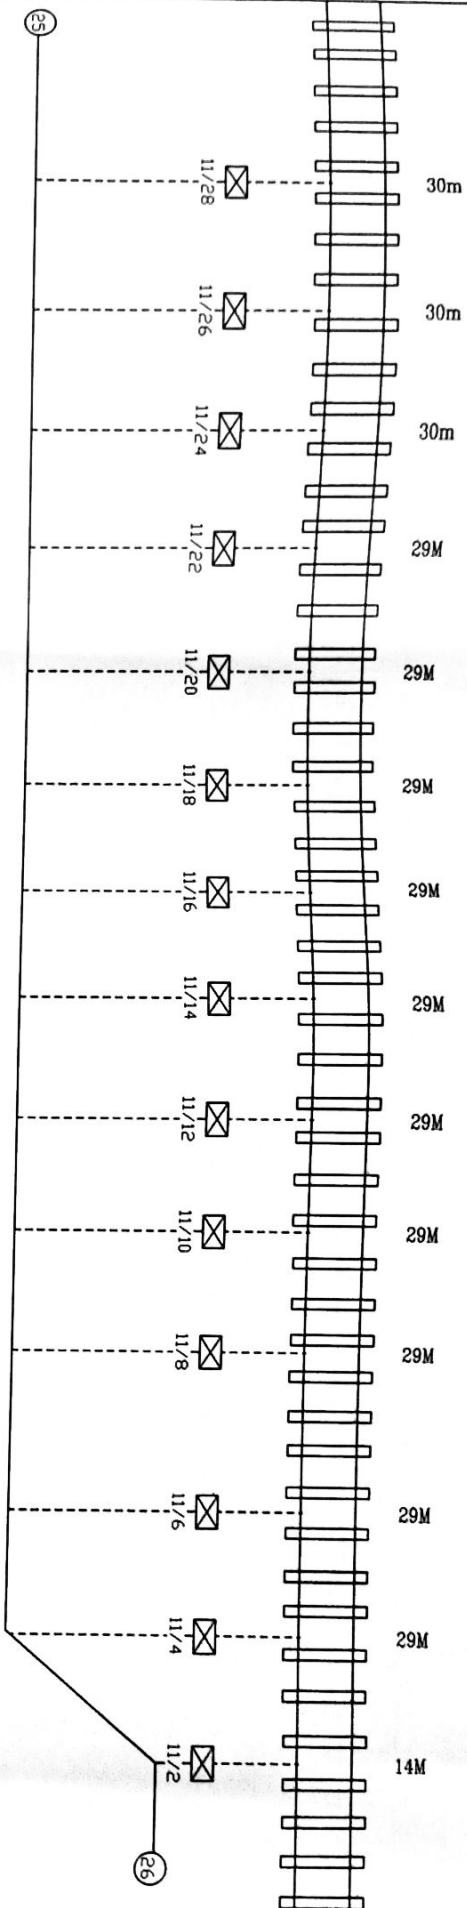

LEGENDS

→ DISTANCE(MTR.)

— OFC LINK

||| TRACK

⊗ DWG PIPE

⊗ GI PIPE

⊗ OFC JOINT

⊗ ELECTRIC POLE


** All distance has been measure from side of Track.
 ** For center of track add 0.83 cm

PREPARED BY		CHECKED		APPROVED		OFC CABLE ROUTE PLAN	SGL-RXL SECTION	SHEET NO.-26/40
TNS NETWORKING	CHECKED	EAST CENTRAL RAILWAY	SAMASTPUR DIVISION	25/6/21	ASTE/WORKS/HUP			
DRAWN								
P. BISWAS	BIPUL K. PATRA							

SUGAULI

OFC CABLE ROUTE PLAN IN RGH-RXL SECTION

RAXAUL

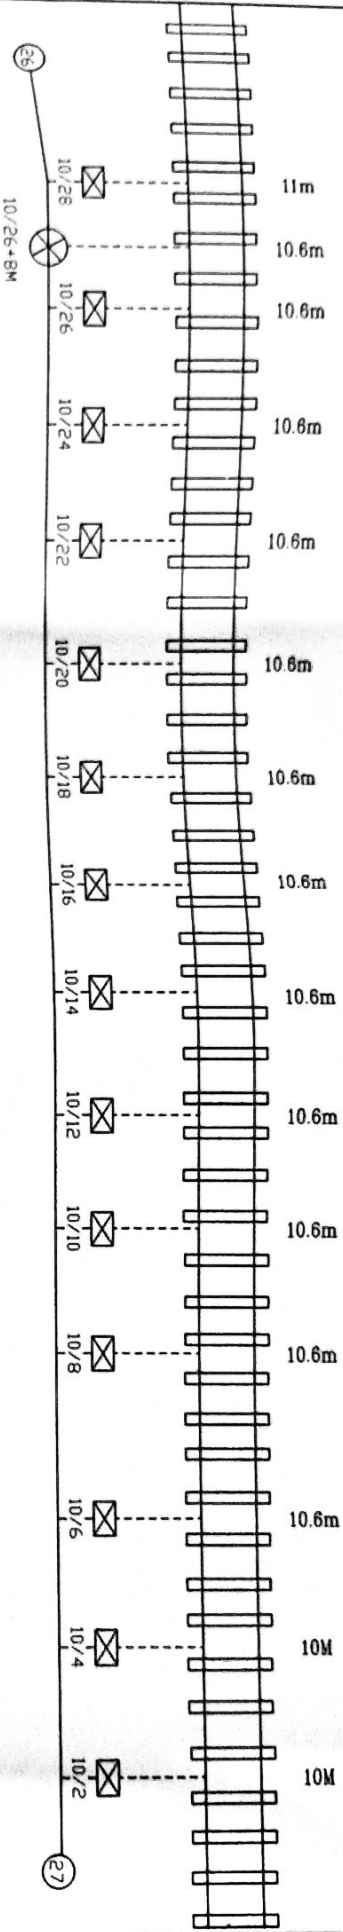

LEGENDS

- DISTANCE(MTR.)
- OFC LINK
- TRACK
- DWC PIPE
- GI PIPE
- OFC JOINT
- ELECTRIC POLE


** All distance has been measure from side of Track.
 ** For center of track add 0.83 cm

PREPARED BY TNS NETWORKING & DESIGN DIVISION		CHECKED 10/25/21		APPROVED 10/25/21		OFC CABLE ROUTE PLAN		SGL-RXL SECTION		SHEET NO.-27/40	
EAST CENTRAL RAILWAY SAMASTPUR DIVISION		SSE/TSE/PROJECT/APP		ASTE/WORKS/HUP							
P. BISWAS											

← SUGAULI

OFC CABLE ROUTE PLAN IN RGH-RXL SECTION

→ RAXAUL

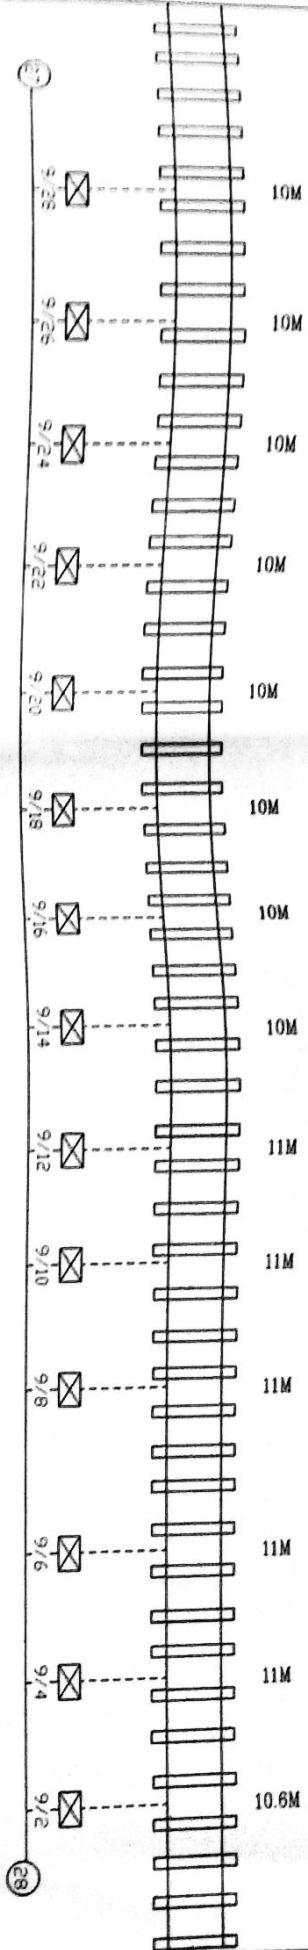

LEGENDS

- DISTANCE(MTR.)
- OFC LINK
- TRACK
- DWVC PIPE
- GI PIPE
- ⊗ OFC JOINT
- ⊗ ELECTRIC POLE


** All distance has been measure from side of Track.
 ** For center of track add 0.83 cm

PREPARED BY	DESIGNED	APPROVED	SHEET NO.-38/40	
TNS NETWORKING	CHANDRA	25/6/21		
DEPT. 3	EAST CENTRAL RAILWAY	25/6/21		
SECT. 3	SAMSTHER DIVISION	25/6/21		
P. SECT. 3	SGE/TELE/PROJECT/NETP	ASTE/WORKS/RLP	OFC CABLE ROUTE PLAN	SGI-RXL SECTION

SUGAUL

OFC CABLE ROUTE PLAN IN RGH-RXL SECTION

RAXAUL

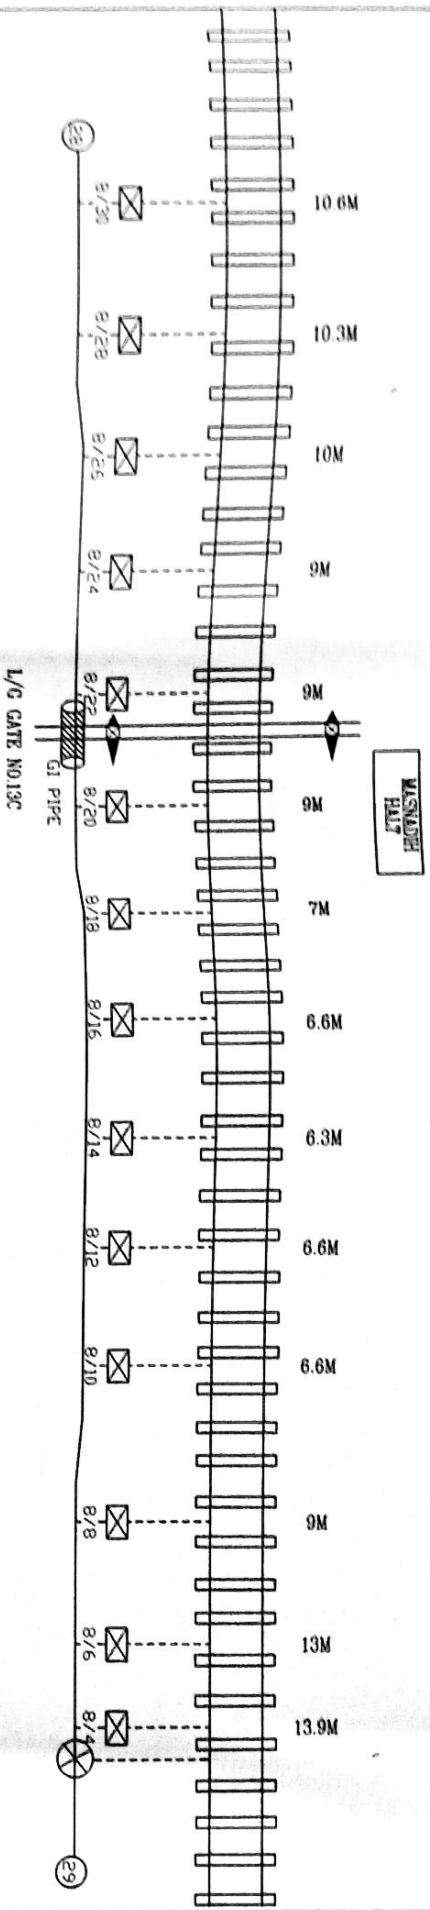

LEGENDS

- DISTANCE(MTR.)
- OFC LINK
- TRACK
- DWC PIPE
- GI PIPE
- OFC JOINT
- ELECTRIC POLE

** All distance has been measure from side of Track.
 ** For center of track add 0.83 cm

PREPARED BY TNS NE DRAWN P. BISWAS	CHECKED 25/6/21	APPROVED 25/6/21	EAST CENTRAL RAILWAY SAMSATPUR DIVISION	SSB/TELE/PROJECT/MPP	ASTE/WORKS/HUP	OFC CABLE ROUTE PLAN	SCL-RXL SECTION	SHEET NO.-20/40
---	--------------------	---------------------	--	----------------------	----------------	----------------------	--------------------	-----------------

→ RAXAUL



ELECTRIC POLE


- ** All distance has been measure from side of Track.
- ** For center of track add 0.83 cm

PREPARED BY		CHECKED		APPROVED		SHEET NO. - 36/40
TNS NETWORKING						
DRAWN	CHECKED DATE	EAST CENTRAL RAILWAY SAMPLER DIVISION			OPT CABLE ROUTE PLAN	SGT-RXL SECTION
P. BISWAS	BIPUL K. PATRAK	SSR/TELE/PROJECT/MRP		ASTE/WORKS/HUP		

SUGAUL

OFC CABLE ROUTE PLAN IN RGH-RXL SECTION

RAXAUL

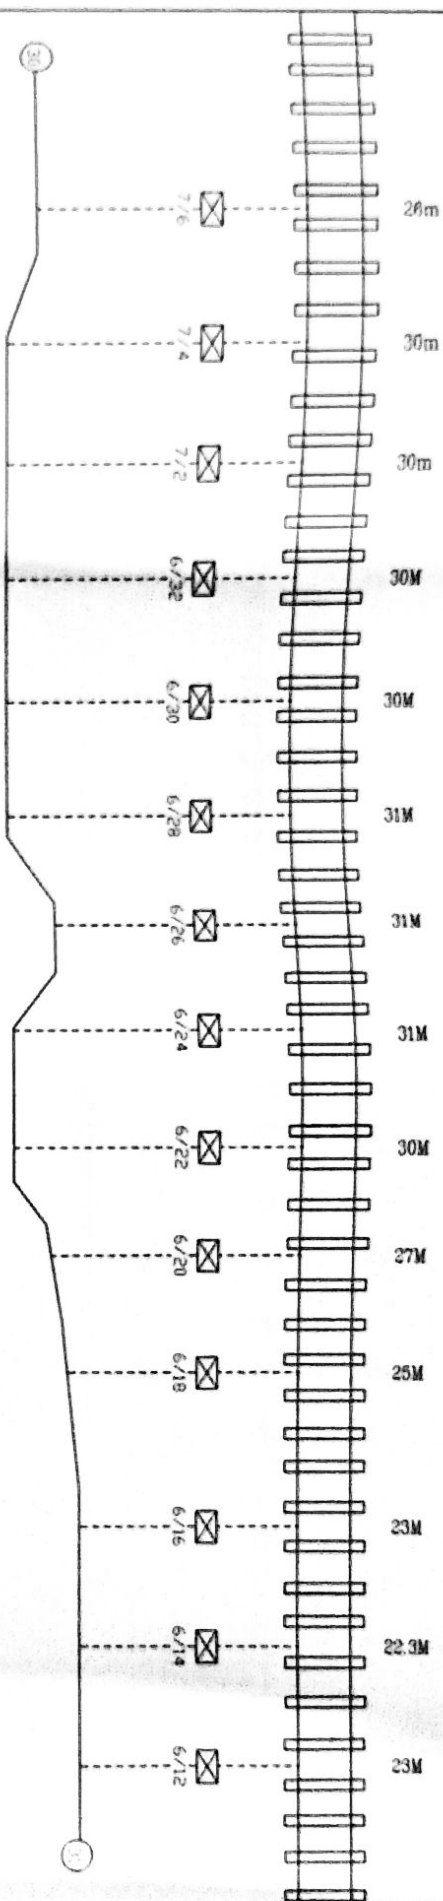

LEGENDS

- DISTANCE(MTR.)
- OFC LINK
- TRACK
- DWC PIPE
- GI PIPE
- OFC JOINT
- ELECTRIC POLE

•• All distance has been measure from side of Track
 •• For center of track add 0.83 cm

PREPARED BY		CHECKED		APPROVED		SECRET NO-31/40	
TNS NETWORKING		EAST CENTRAL RAILWAY		OFC CABLE ROUTE PLAN		SGL-RXL SECTION	
DRAWN		SANDHYA DIVISION		ASTG/WORKS/MLP			
P. BHASKAR		SSE/TRE/PROJECT/MLP					

OF C CABLE ROUTE PLAN IN RGH-RXL SECTION


LEGENDS

	DISTANCE(MTR.)
	OFC LINK
	TRACK
	DWC PIPE
	GI PIPE
	OFC JOINT
	ELECTRIC POLE

- ** All distance has been measure from side of Track.
- ** For center of track add 0.83 cm

PREPARED BY: KING SOLUTIONS TNS NETWORKING DRAWN: <i>MECHEREDU</i> <i>NEW Delhi</i> 5/10/21 P. BISWAS 10/05/21	EAST CENTRAL RAILWAY SIGNALS DIVISION	CHECKED	APPROVED	ORC CABLE ROUTE PLAN SGL-RXL SECTION	SHEET NO. -32/40
		<i>5/10/21</i> SSG/TELE/PROJECT/APP	<i>5/10/21</i> ASTE/MORIS/APP		

← SUGAULI
OFC CABLE ROUTE PLAN IN RGH-RXL SECTION
RAXAUL →

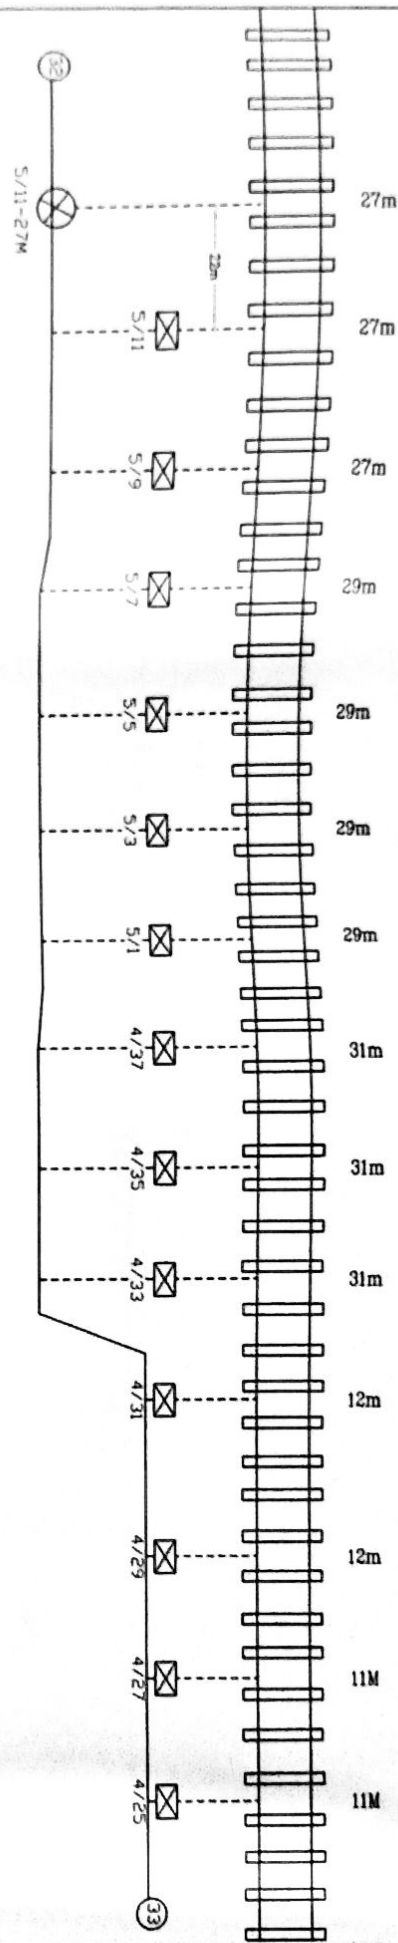

- ### LEGENDS
- | | | |
|---|----------------|--|
|  | DISTANCE(MTR.) | |
|  | OFC LINK | |
|  | TRACK | |
|  | DWC PIPE | |
|  | GI PIPE | |
|  | OFC JOINT | |
|  | ELECTRIC POLE | |


- All distance has been measure from side of Track
- For center of track add 0.83 cm

PREPARED BY TNS NETWORKING DRAWN CHECKED EAST CENTRAL RAILWAY SANCTUARY ROOM	CHECKED 25/6/12 25/6/12	APPROVED 25/6/12	SEE TITLE/PROJECT/APP	ASSE/WORKS/APP	OPT CABLE ROUTE PLAN	SCL-EXL SECTION	SHEET NO.-33/40

SUGAULI

OFC CABLE ROUTE PLAN IN RGH-RXL SECTION

RAXAUL

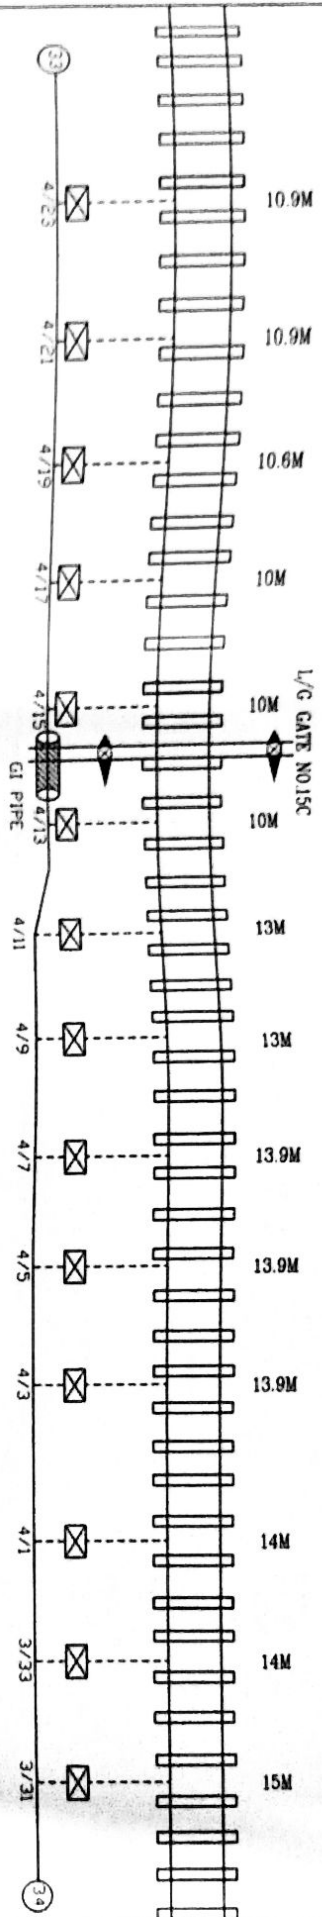

LEGENDS

- DISTANCE(MTR.)
- OFC LINK
- TRACK
- DWC PIPE
- GI PIPE
- OFC JOINT
- ELECTRIC POLE


.. All distance has been measure from side of Track.
 .. For center of track add 0.83 cm

PREPARED BY		CHECKED		APPROVED		SCL - RXL SECTION		SHEET NO. - 34/40
TNS NETWORKING		EAST CENTRAL RAILWAY		22nd 25/6/21		OFC CABLE ROUTE PLAN		
DESIGN		SANKHAR JARSON		25/6/21		SCL - RXL SECTION		
P. DESAI		SUGAULI JARSON		SUGAULI JARSON		SCL - RXL SECTION		

SUGAULI ←

OFC CABLE ROUTE PLAN IN RGH-RXL SECTION

→ RAXAUL

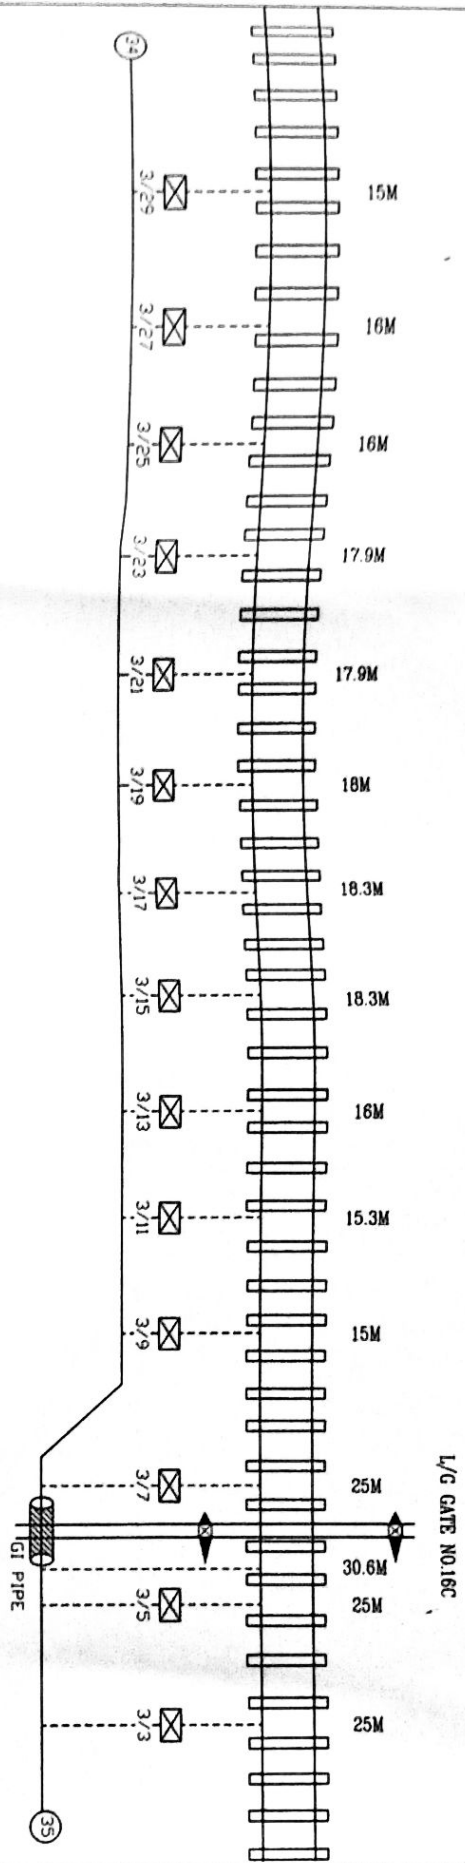

LEGENDS

- DISTANCE(MTR.)
- OFC LINK
- ⌋ TRACK
- ⌋ DWC PIPE
- ⌋ GI PIPE
- ⊗ OFC JOINT
- ⊗ ELECTRIC POLE


.. All distance has been measure from side of Track.
 .. For center of track add 0.83 cm

PREPARED BY TNS NETWORKING SO. BRIN	CHIEFED 25/6/21	APPROVED 25/6/21	OFC CABLE ROUTE PLAN	SGL-RXL SECTION	SHEET NO.-35/40
EAST CENTRAL RAILWAY SUGAULI DIVISION					
P. BISTAS 25/6/21					

SUGAULI

OFC CABLE ROUTE PLAN IN RGH-RXL SECTION

RAXAUL

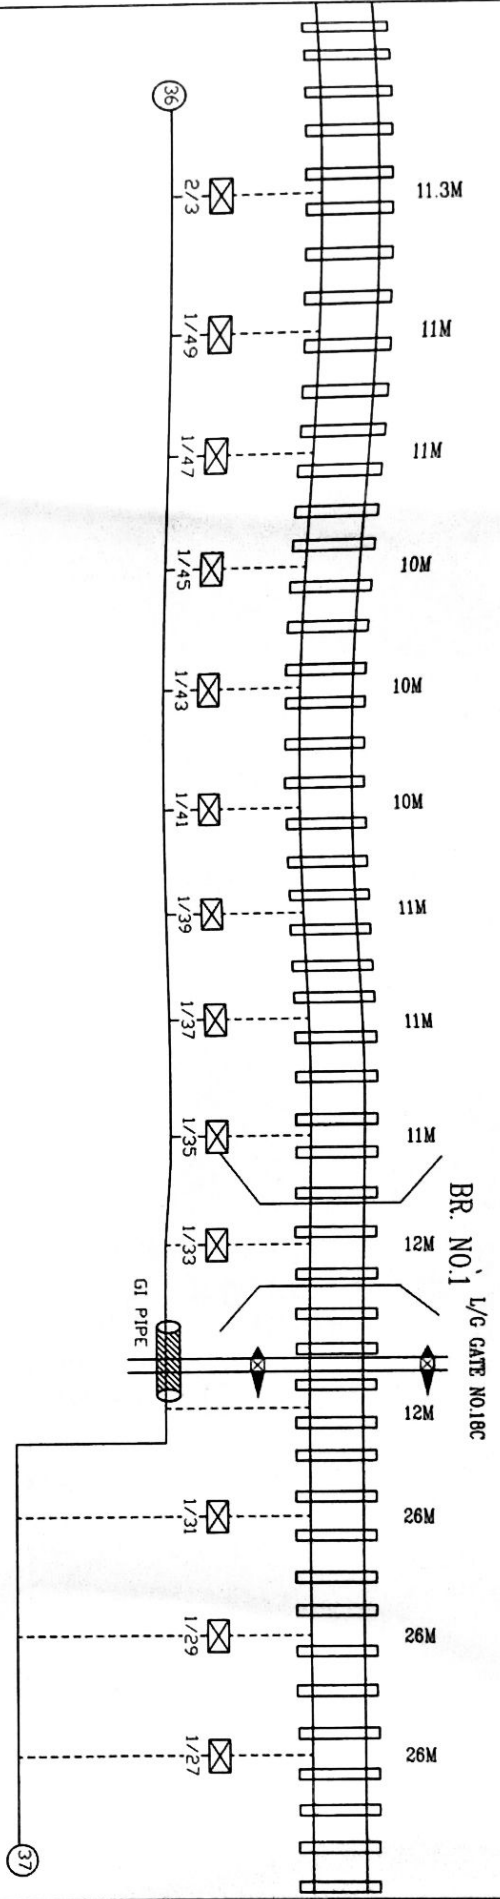

LEGENDS

- DISTANCE(MTR.)
- OFC LINK
- TRACK
- DWC PIPE
- GI PIPE
- OFC JOINT
- ELECTRIC POLE


** All distance has been measure from side of Track.
 ** For center of track add 0.83 cm

PREPARED BY		CHECKED		APPROVED		SHEET NO - 37/40	
TNS NETWORKING		EAST CENTRAL RAILWAY		OFC CABLE ROUTE PLAN		SGI-RXL SECTION	
DRAWN		SAMSATPUR DIVISION		ASTE/WORKS/HIP			
P. BISWAS		BIPUL KR. PATHAK		SSE/TELE/PROJECT/APP			

← SUGAUL →

OFC CABLE ROUTE PLAN IN RGH-RXL SECTION

← RAXAUL →

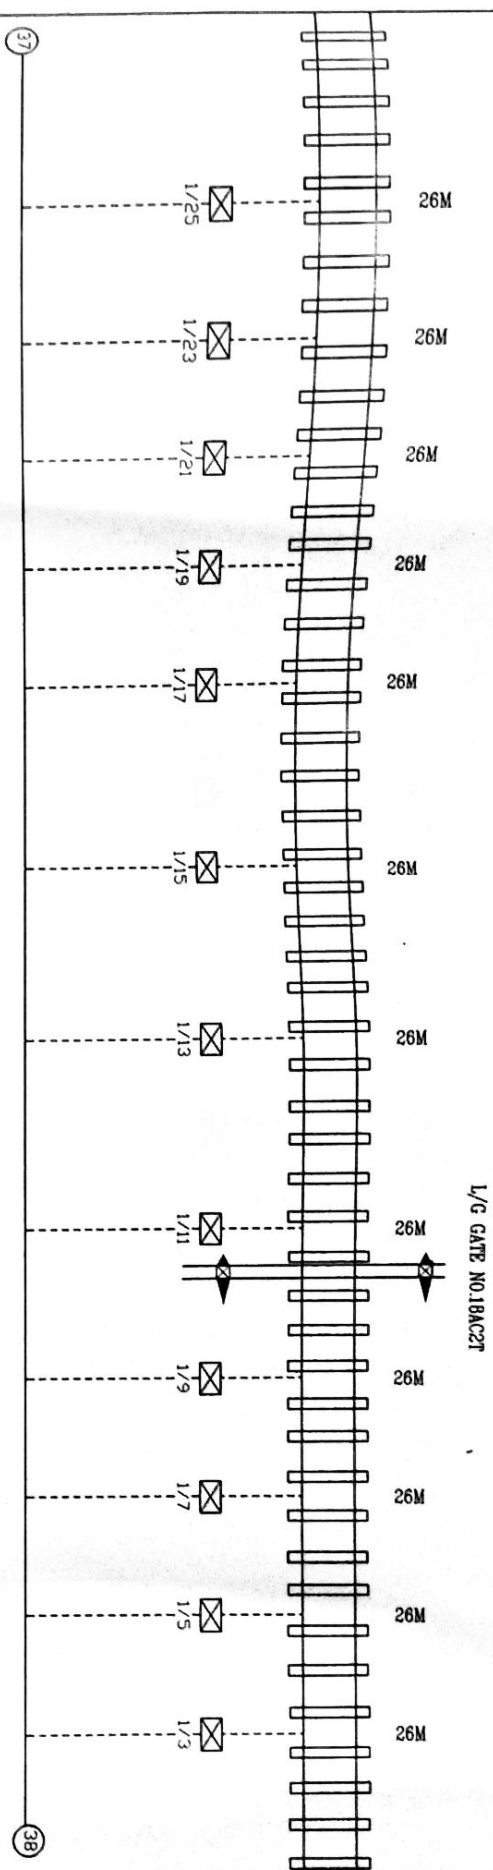

LEGENDS

- DISTANCE(MTR.)
- OFC LINK
- ⌋ TRACK
- ⌋ DWC PIPE
- ⌋ GI PIPE
- ⊗ OFC JOINT
- ⊗ ELECTRIC POLE


** All distance has been measure from side of Track.
 ** For center of track add 0.83 cm

PREPARED BY TNS NET/PROJECT/UTP		CHECKED 25/6/21		APPROVED 25/6/21		OFC CABLE ROUTE PLAN		SCL-RXL SECTION		SHEET NO.-38/40	
DEAN P. BISWAS		SMASTPUR DIVISION		SSE/TELE/PROJECT/UTP		ASTE/MOBS/HUP					

← SUGAULI

OFC CABLE ROUTE PLAN IN RGH-RXL SECTION

→ RAXAUL

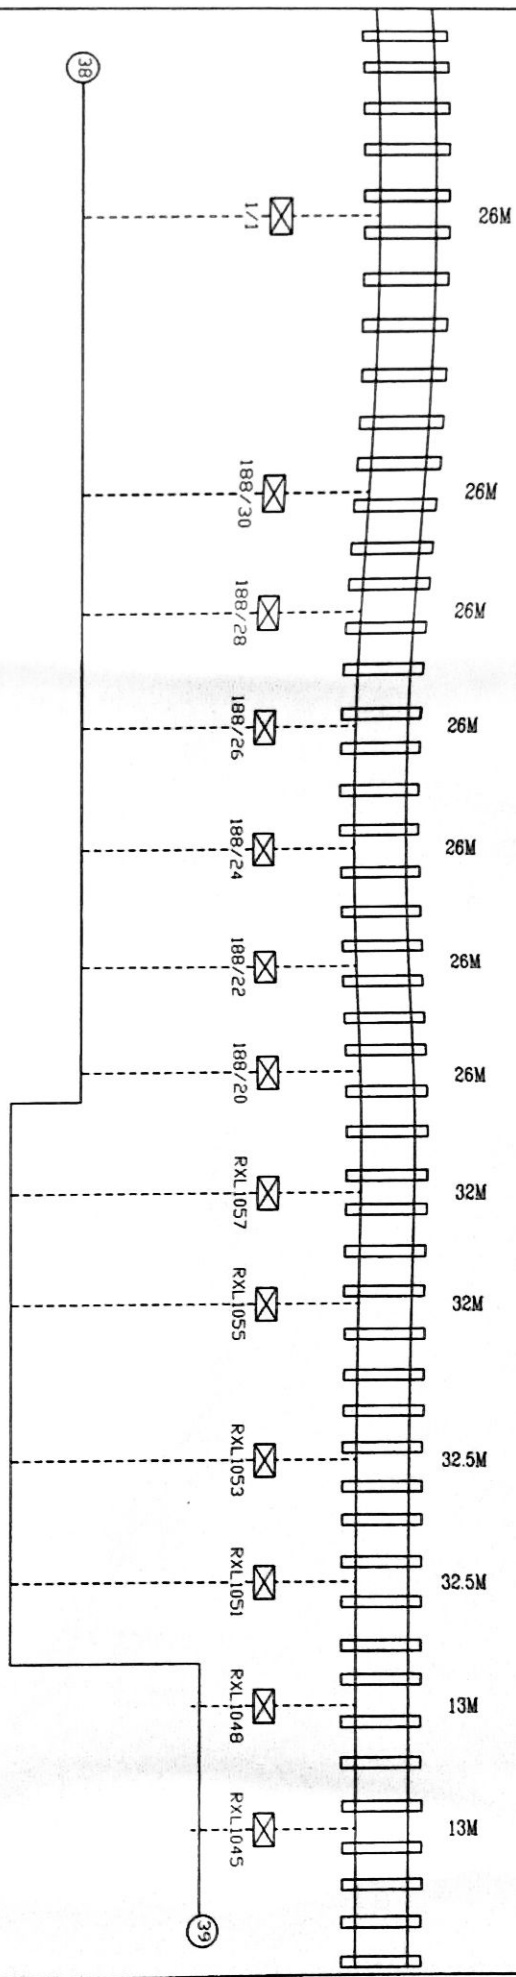

LEGENDS

→

DISTANCE(MTR.)

—

OFC LINK

|||||

TRACK

|||||

DWC PIPE

|||||

GI PIPE

⊗

OFC JOINT


⊗

ELECTRIC POLE

** All distance has been measure from side of Track.
 ** For center of track add 0.83 cm

PREPARED BY TNS NETWORKING DRAWN	CHECKED 26/6/21	APPROVED 26/6/21	SHEET NO.-39/40	
EAST CENTRAL RAILWAY SAMASTPUR DIVISION	SR/TELE/PROJECT/MP	ASTE/WORKS/JUP	OFC CABLE ROUTE PLAN	SGL-RXL SECTION
P. BISWAS	BIPUL KR. PATRAIK			

← SUGAUL OFC CABLE ROUTE PLAN IN RGH-RXL SECTION RAXAUL →

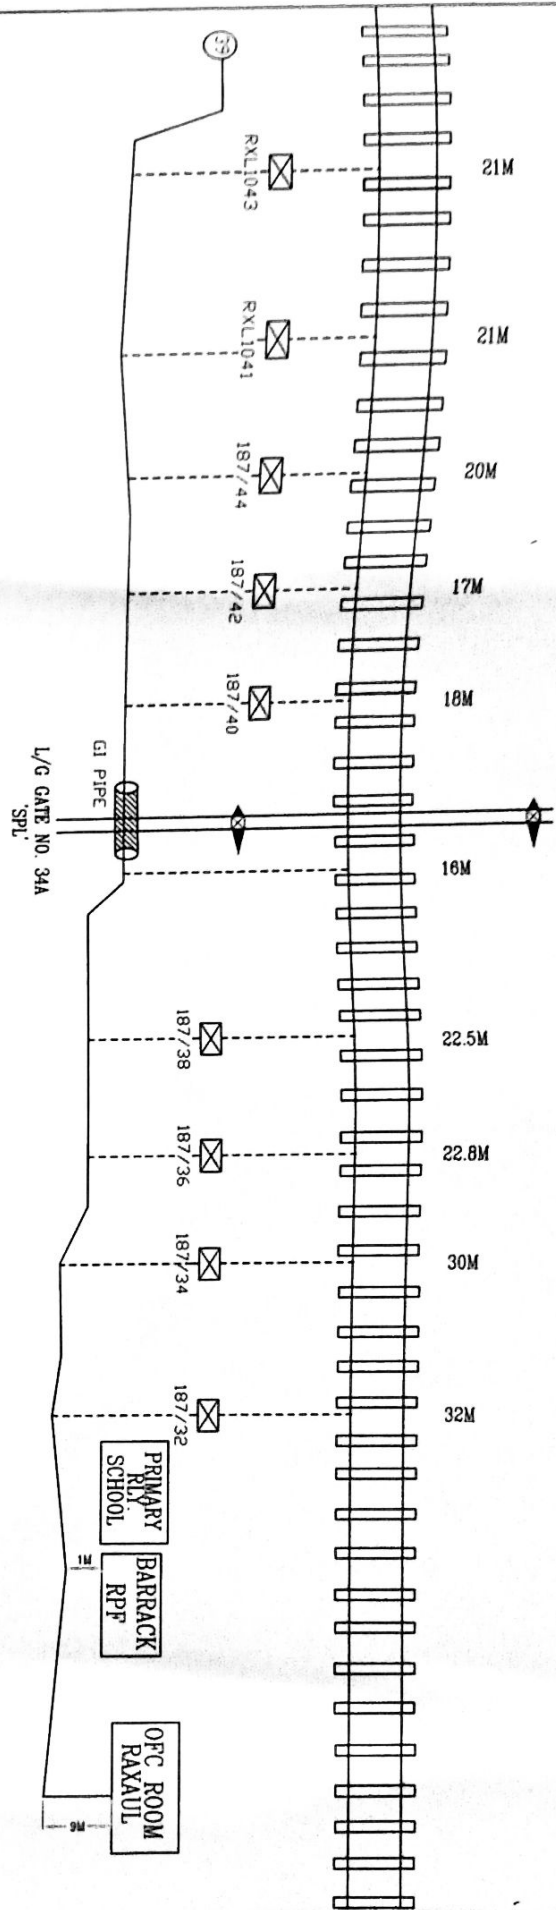

LEGENDS

→ DISTANCE(MTR.)

— OFC LINK

— TRACK

— DWG PIPE

— GI PIPE

⊗ OFC JOINT

⊠ ELECTRIC JOINT

** All distance has been measure from side of Track.
 ** For center of track add 0.83 cm

PREPARED BY TNS NETWORKING DRAWN BY New Delhi	CHECKED BY SUGAUL	EAST CENTRAL RAILWAY SUGAUL DIVISION	CHECKED BY SSE/TELE/PROJECT/MIP	APPROVED BY ASTE/WORKS/MIP	OFC CABLE ROUTE PLAN	SGL-RXL SECTION	SHEET NO.-40/40
--	----------------------	---	------------------------------------	-------------------------------	----------------------	-----------------	-----------------