



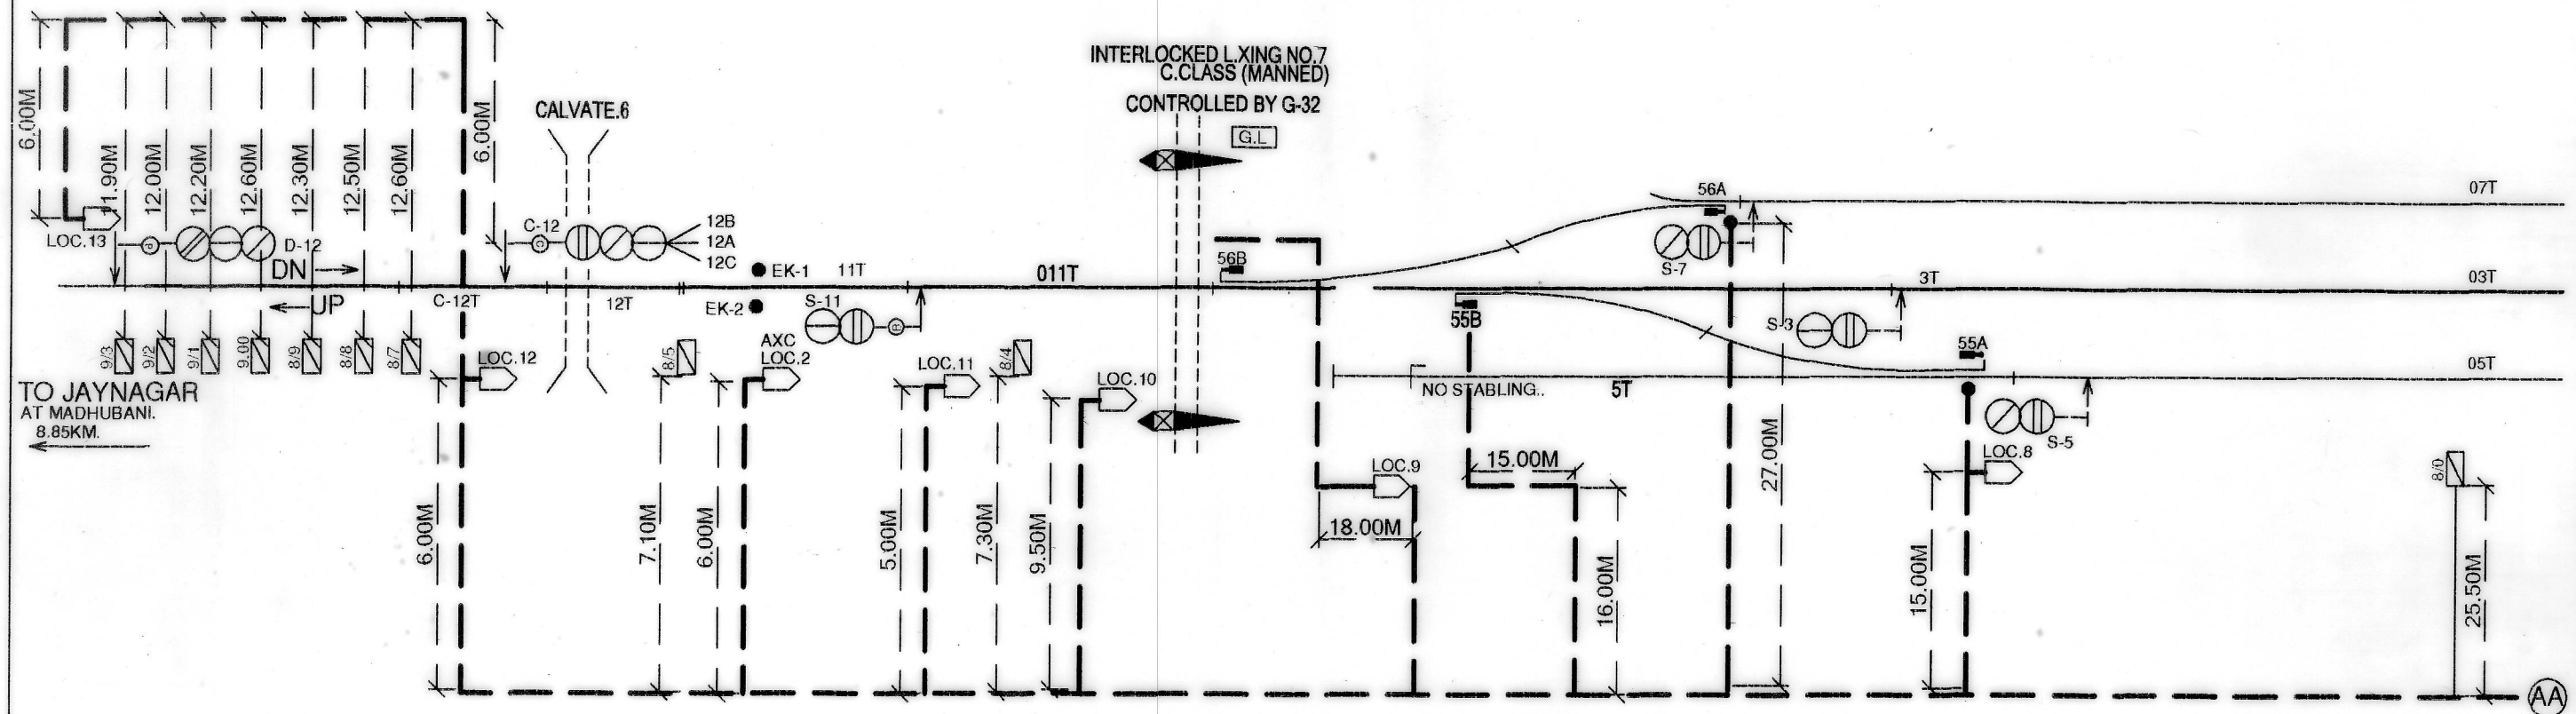

JASUMALL & CO.		E.C.R SPJ. DIVN	CABLE ROUTE PLAN	PANDAUL	APPROVED	C H E C K E D		SHT: 02/02
Yogendra	<i>[Signature]</i>				<i>[Signature]</i>	<i>[Signature]</i>	<i>[Signature]</i>	SI ECR/SIP/SPJ. 380/2007.
DRAWN	CHECKED				DY.CSTE/C/SPJ.	ASTE/C/SPJ.	SE/SIG/C/SPJ.	

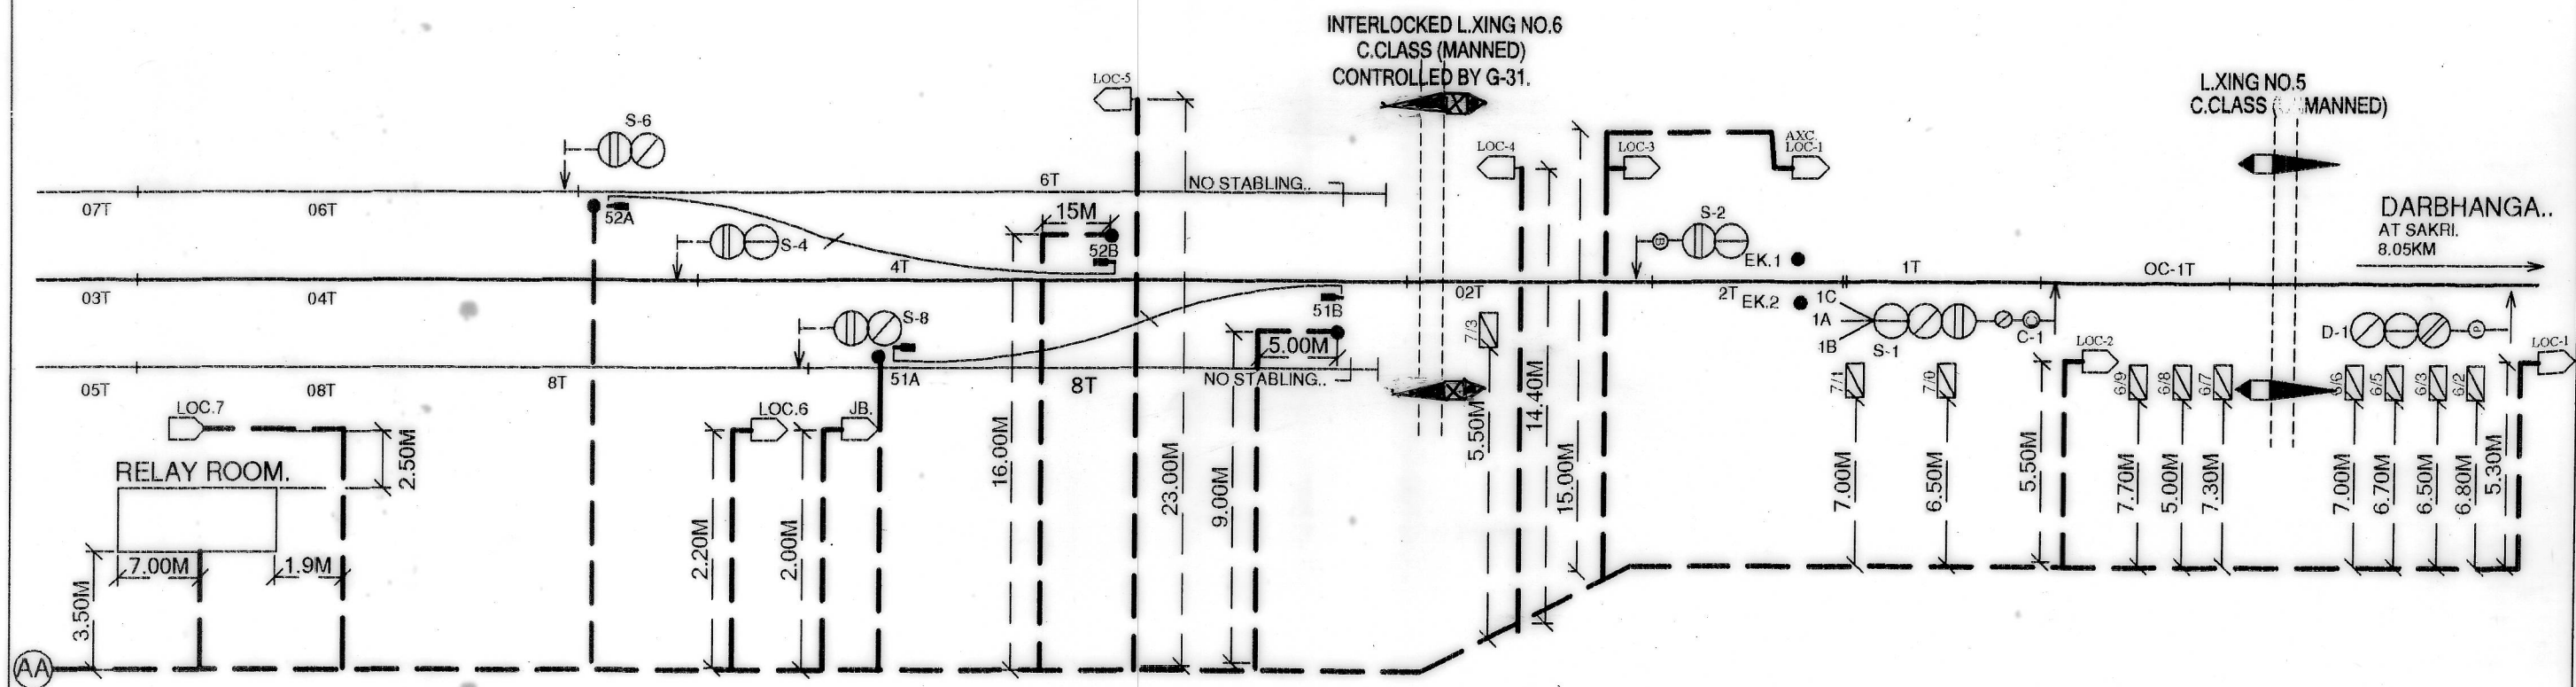

JASUMALL & CO.

Yogendra

DRAWN

CHECKED

E.C.R

SPJ. DIVN

CABLE
ROUTE
PLAN

PANDAU

APPROVED

[Signature]

DY.CSTE/C/SPJ.

CHECKED

[Signature]
26.6.08

ASTE/C/SPJ.

[Signature]

SE/SIG/C/SPJ.

[Signature]

SE/SI/C/D/SPJ.

SHT. 01/02

SI ECR/SIP/SPJ.
380/2007.