


TO JAYANAGAR.
AT SAKRI JN..6.44KM..

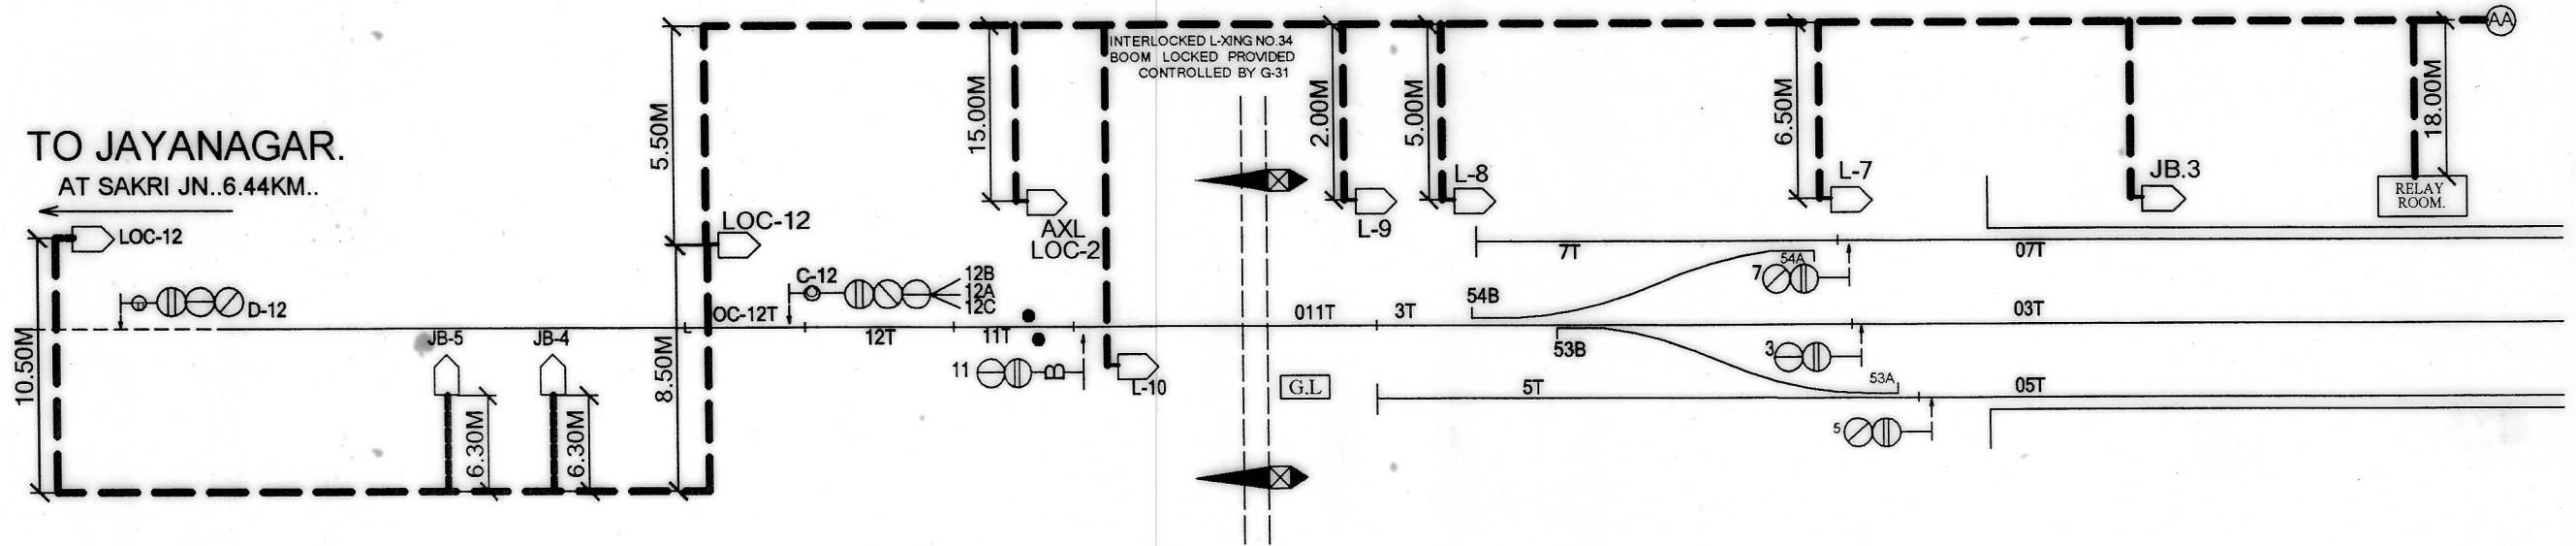

JASUMALL & CO.

Yogendra

DRAWN

E.C.R

SPJ. DIVN

CABLE
ROUTE
PLAN

TARSARAI

APPROVED

SSTE/C/SPJ.


C H E C K E D

SE/SIG/C/SPJ.

SE/S/C/D/SPJ.

SHT.02/02

SI ECR/SIP/SPJ.
372/2007.

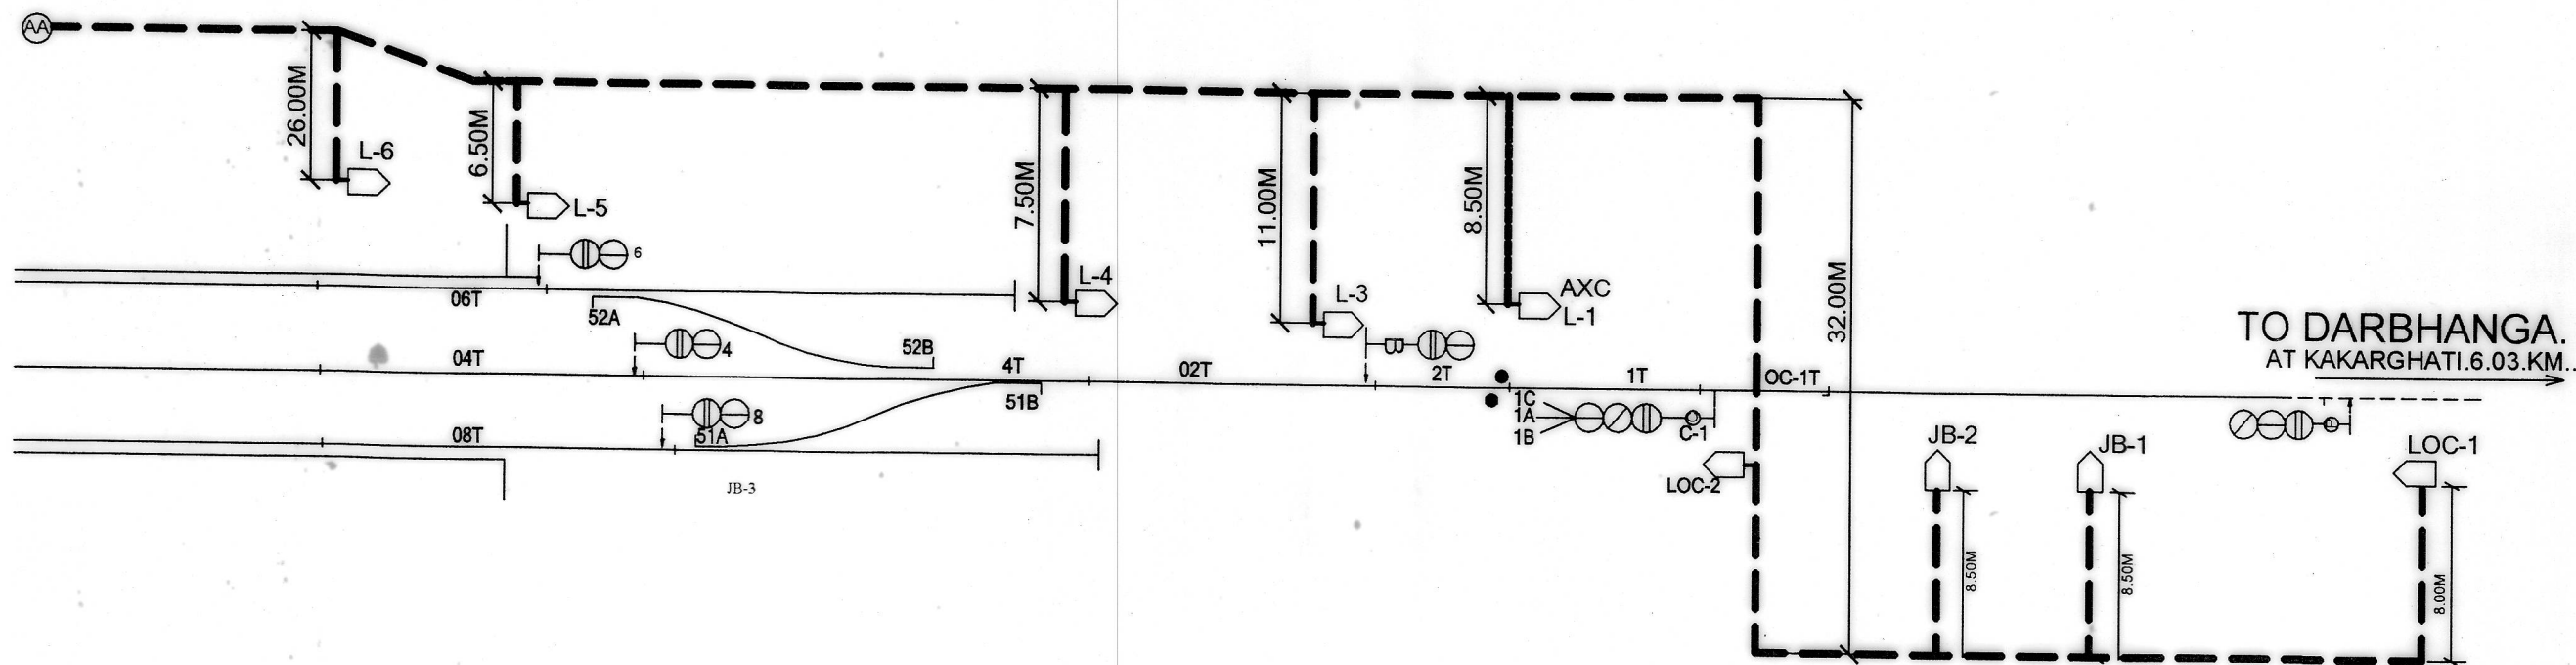

JASUMALL & CO.

Yogendra

DRAWN

CHECKED

E.C.R

SPJ. DIVN

CABLE
ROUTE
PLAN

TARSARAI

APPROVED

SSTE/C/SPJ.

C H E C K E D

SE/SIG/C/SPJ.

SE/S/C/D/SPJ.

SHT.01/02

SI ECR/SIP/SPJ.
372/2007.