

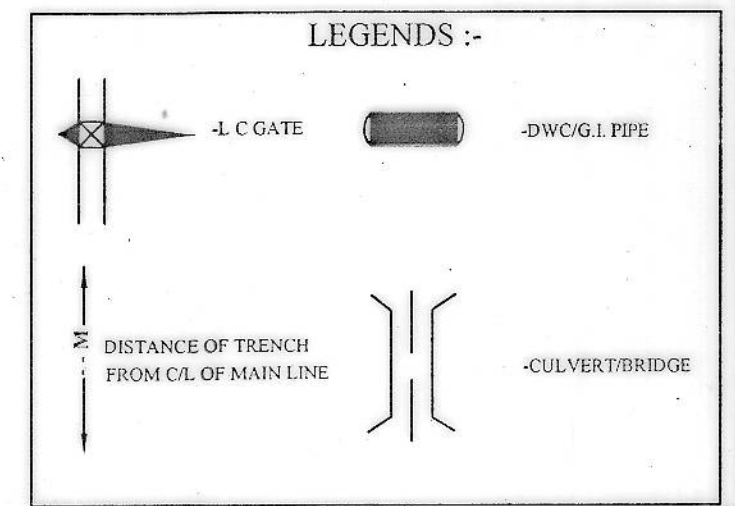
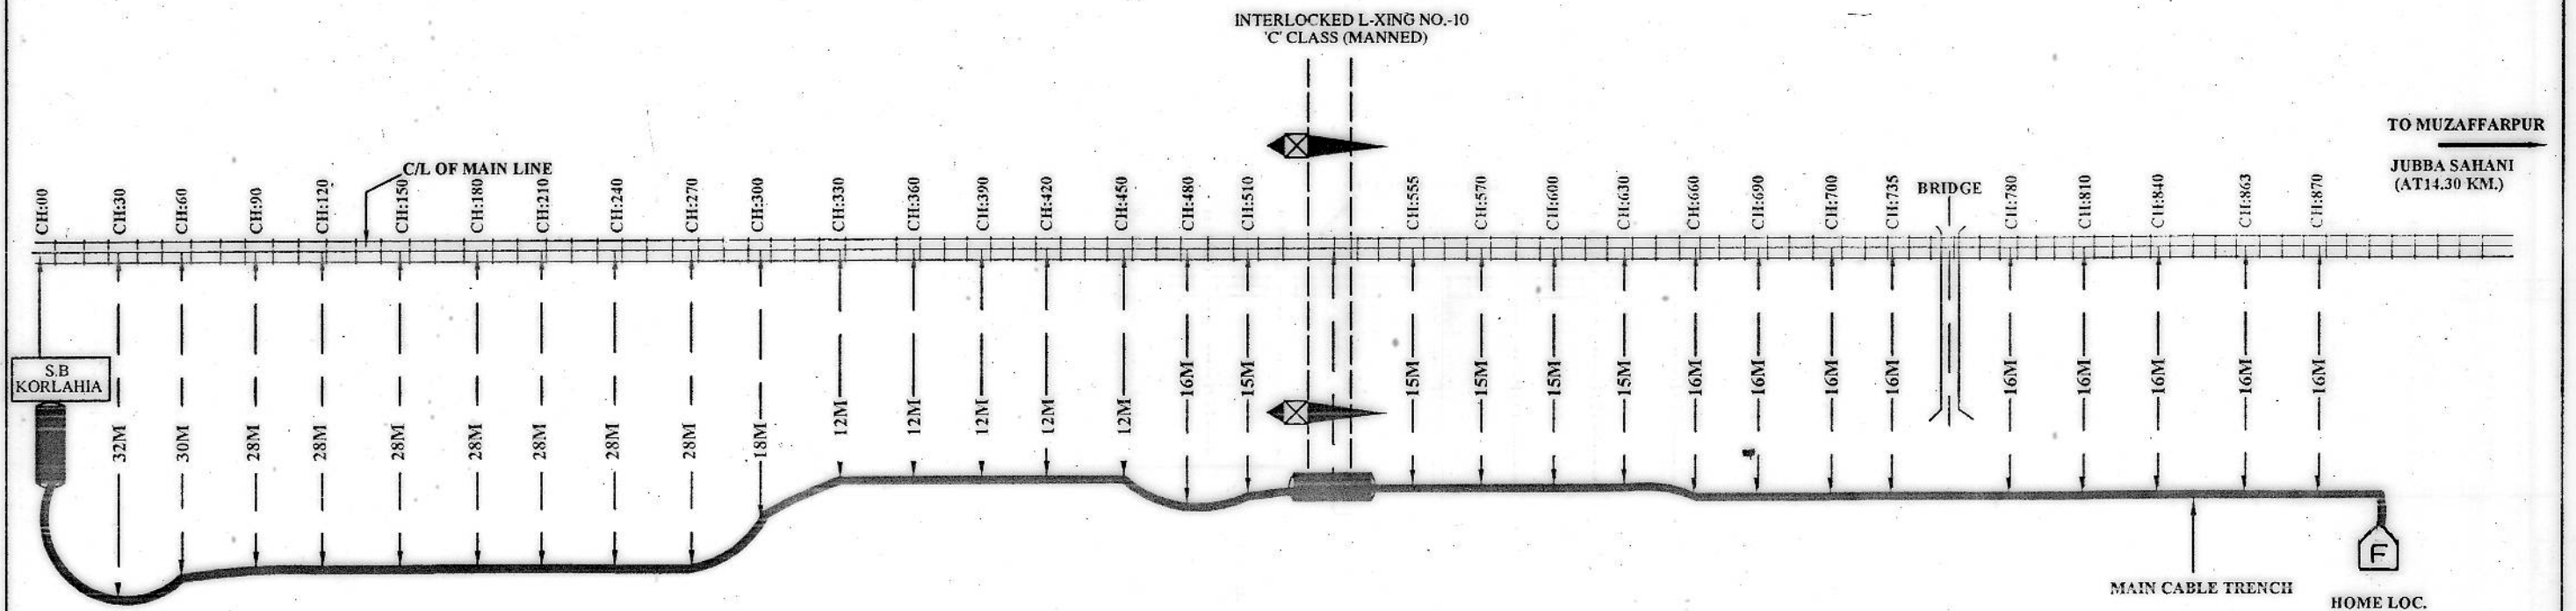


CABLE ROUTE PLAN. (MFP END)

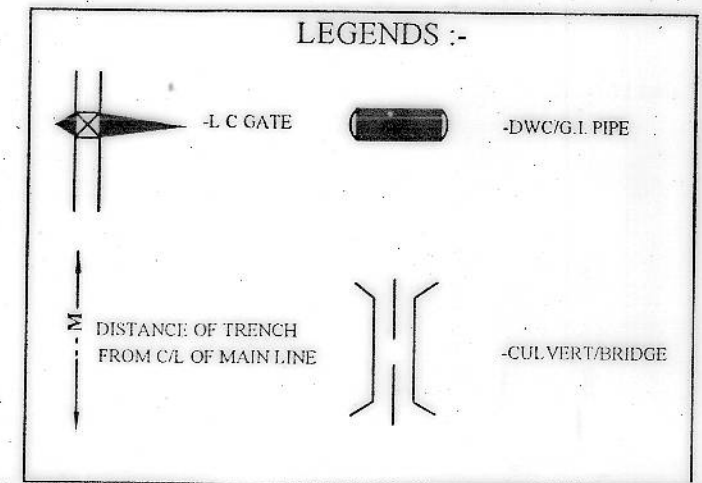


		APPROVED	CHECKED			SIGNALING CABLE ROUTE PLAN	KORLAHIA SPJ/DIVN ECR	SHT NO- 01/02
								TO SUIT SIP NO- ECR/SIP/SPJ/ 437/2007
		DY.CSTE/C-1/SPJ	DSTE/C-II/SPJ	JE-II/S/C/SPJ	JE/S/C/D/SPJ			

CABLE ROUTE PLAN. (MFP END)

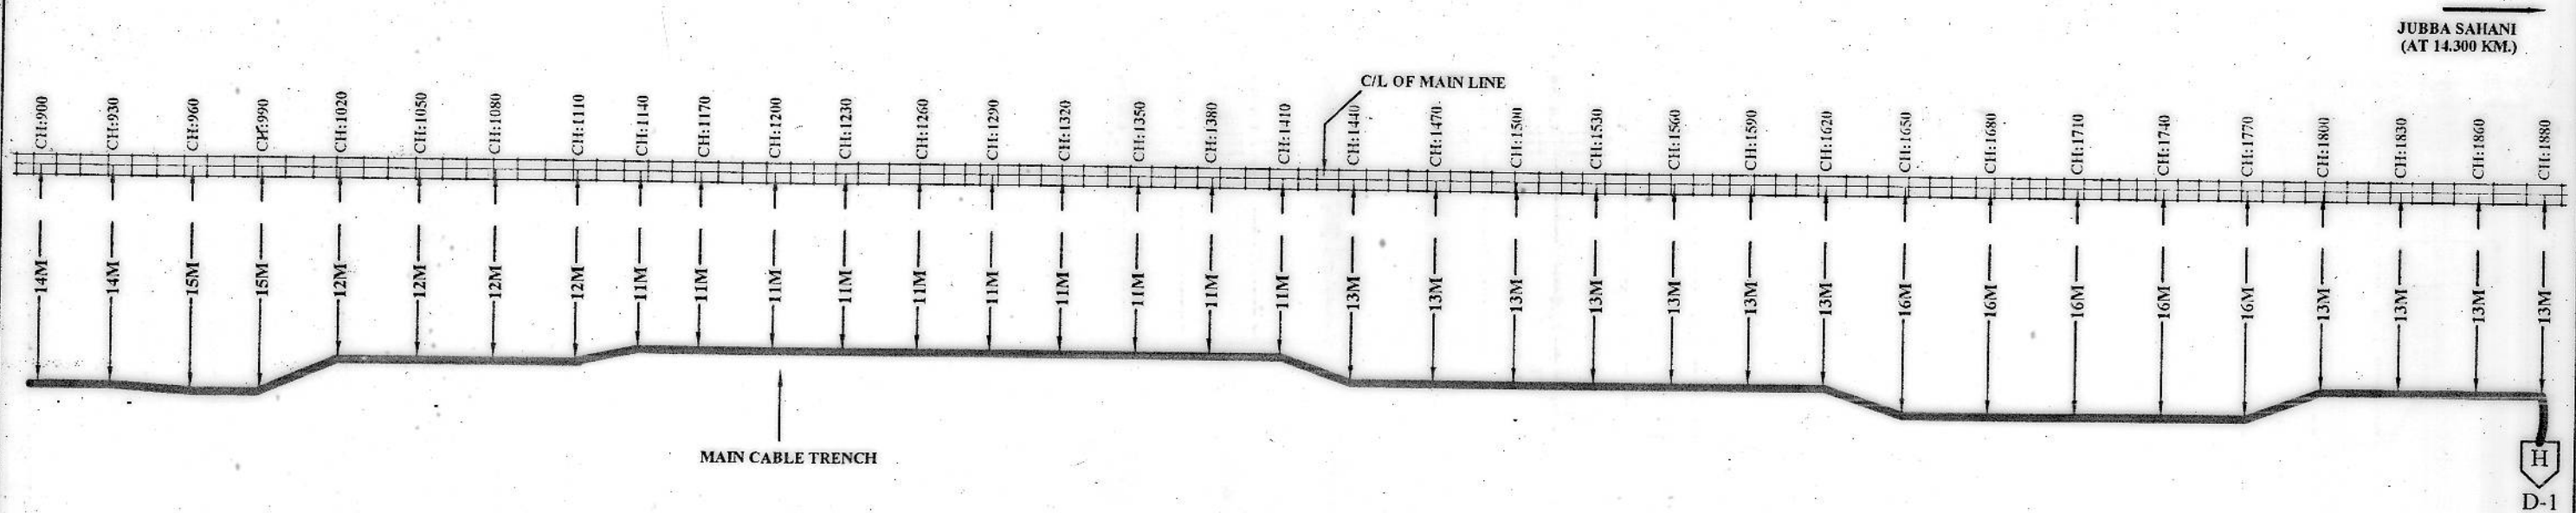


				APPROVED		CHECKED				SIGNALING CABLE ROUTE PLAN	KORLAHIA SPJ/DIVN ECR	SHT NO- 02/02			
														TO SUIT SIP NO:-	
				DY.CSTE/C-1/SPJ		DSTE/C-II/SPJ		JE-II/S/C/SPJ				JE/S/C/D/SPJ		ECR/SIP/SPJ/ 437/2007	

CABLE ROUTE PLAN. (SMI END)

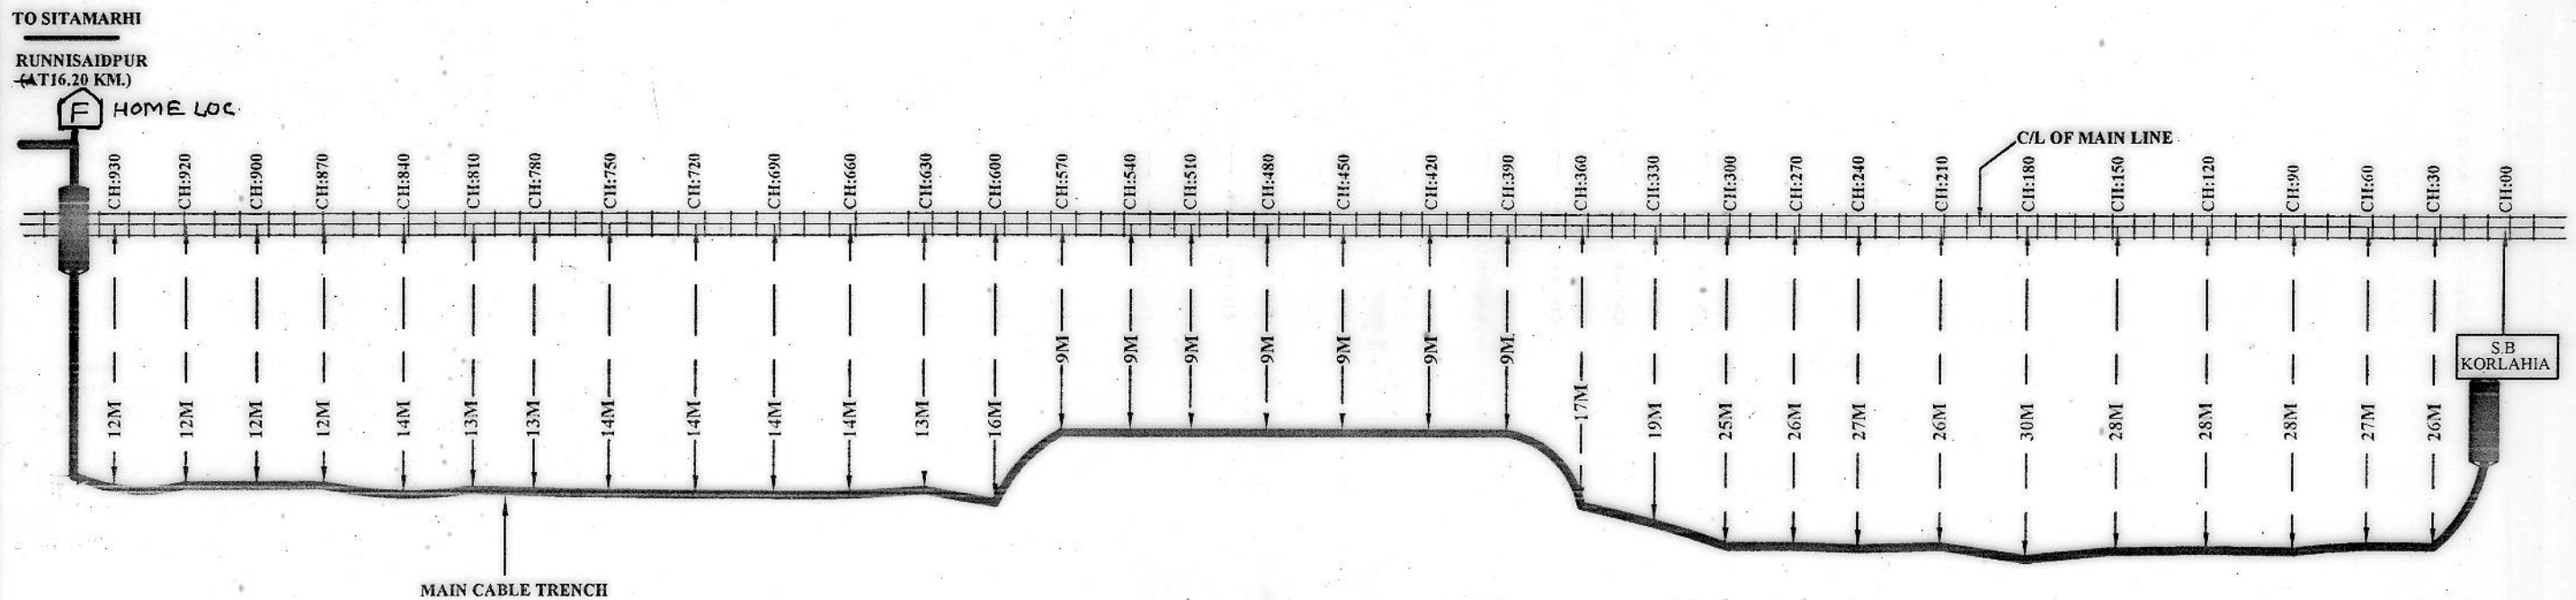


LEGENDS :-

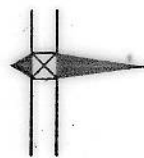


-L.C. GATE





-DWC/G.I. PIPE

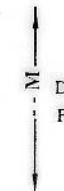


M
DISTANCE OF TRENCH
FROM C/L OF MAIN LINE

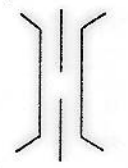

-CULVERT/BIDGE

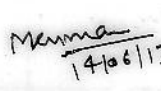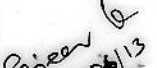
				APPROVED		CHECKED			SIGNALING CABLE ROUTE PLAN	KORLAHIA SPJ/DIVN ECR	SHT NO- 01/02 TO SUIT SIP NO:- ECR/SIP/SPJ/ 437/2007
						 14/06/13	 18/06/13				
				DY.CSTE/C-1/SPJ	DSTE/C-II/SPJ	JE-II/S/C/SPJ	JE/S/C/D/SPJ				


CABLE ROUTE PLAN. (SMI END)

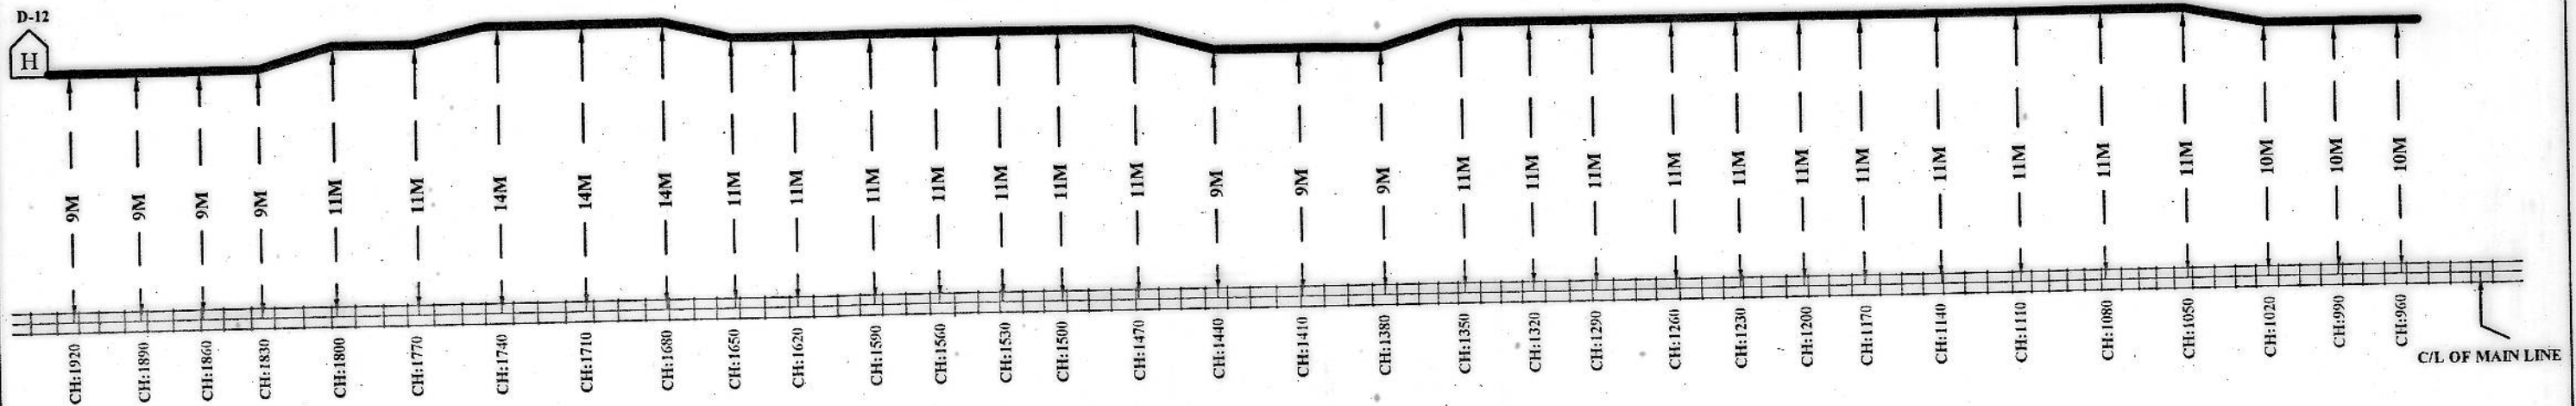

TO SITAMARHI
RUNNISAI DPUR
(AT 16.20 KM.)

LEGENDS :-

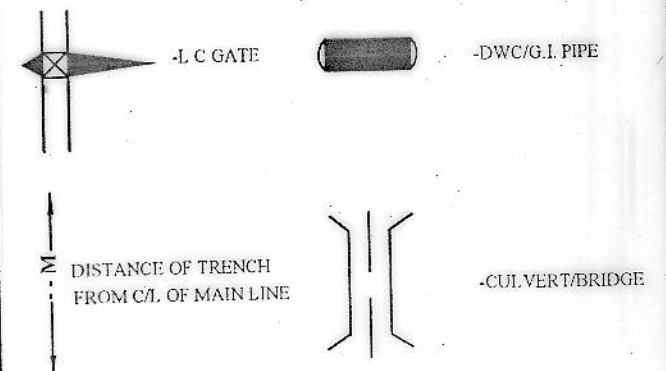

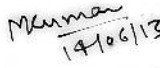	APPROVED	CHECKED			SIGNALING CABLE ROUTE PLAN	KORLAHIA SPJ/DIVN ECR	SHT NO- 02/02 TO SUIT SIP NO:- ECR/SIP/SPJ/ 437/2007
							
	DY.CSTE/C-1/SPJ	DSTE/C-II/SPJ	JE-II/S/C/SPJ	JE/S/C/D/SPJ			