

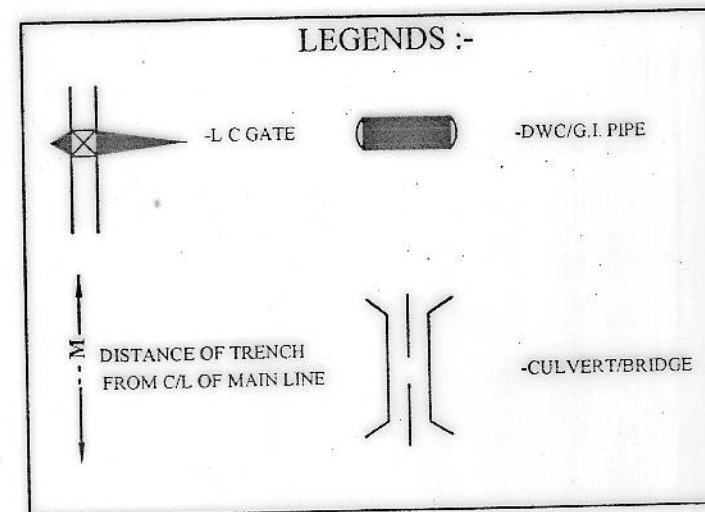
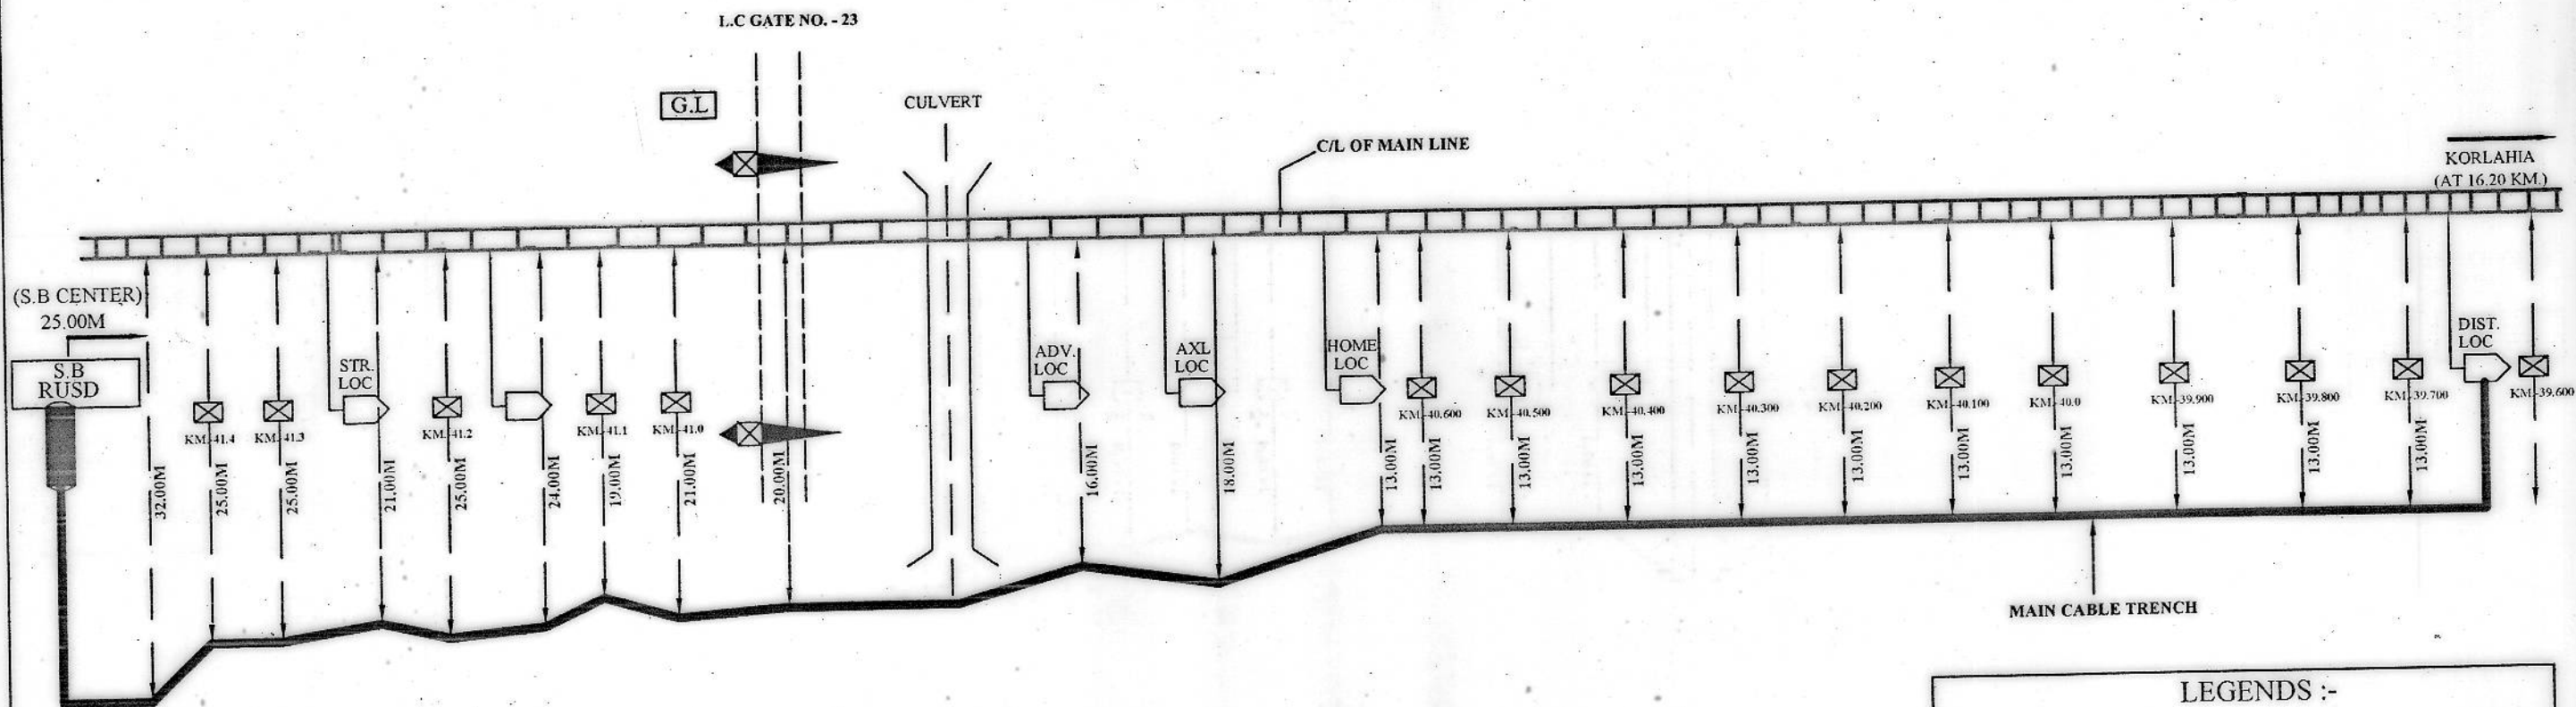
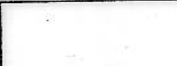



CABLE ROUTE PLAN. (KORLAHIA SIDE)

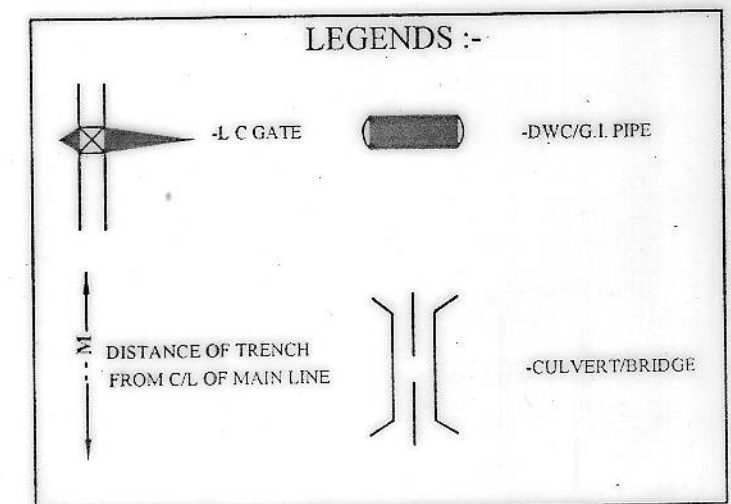

		APPROVED	CHECKED			SIGNALING CABLE ROUTE PLAN	RUNNI SAIDPUR SPJ/DIVN ECR	SHT NO- 01/02
		 18.6.13		 14/06/13	 18/06/13			TO SUIT SIP: ECR/SIP/SPJ/ 430/2007
		DY.CSTE/C-1/SPJ	DSTE/C-II/SPJ	JE-II/S/C/SPJ	JE/S/C/D/SPJ			

CABLE ROUTE PLAN. (GARHA SIDE)

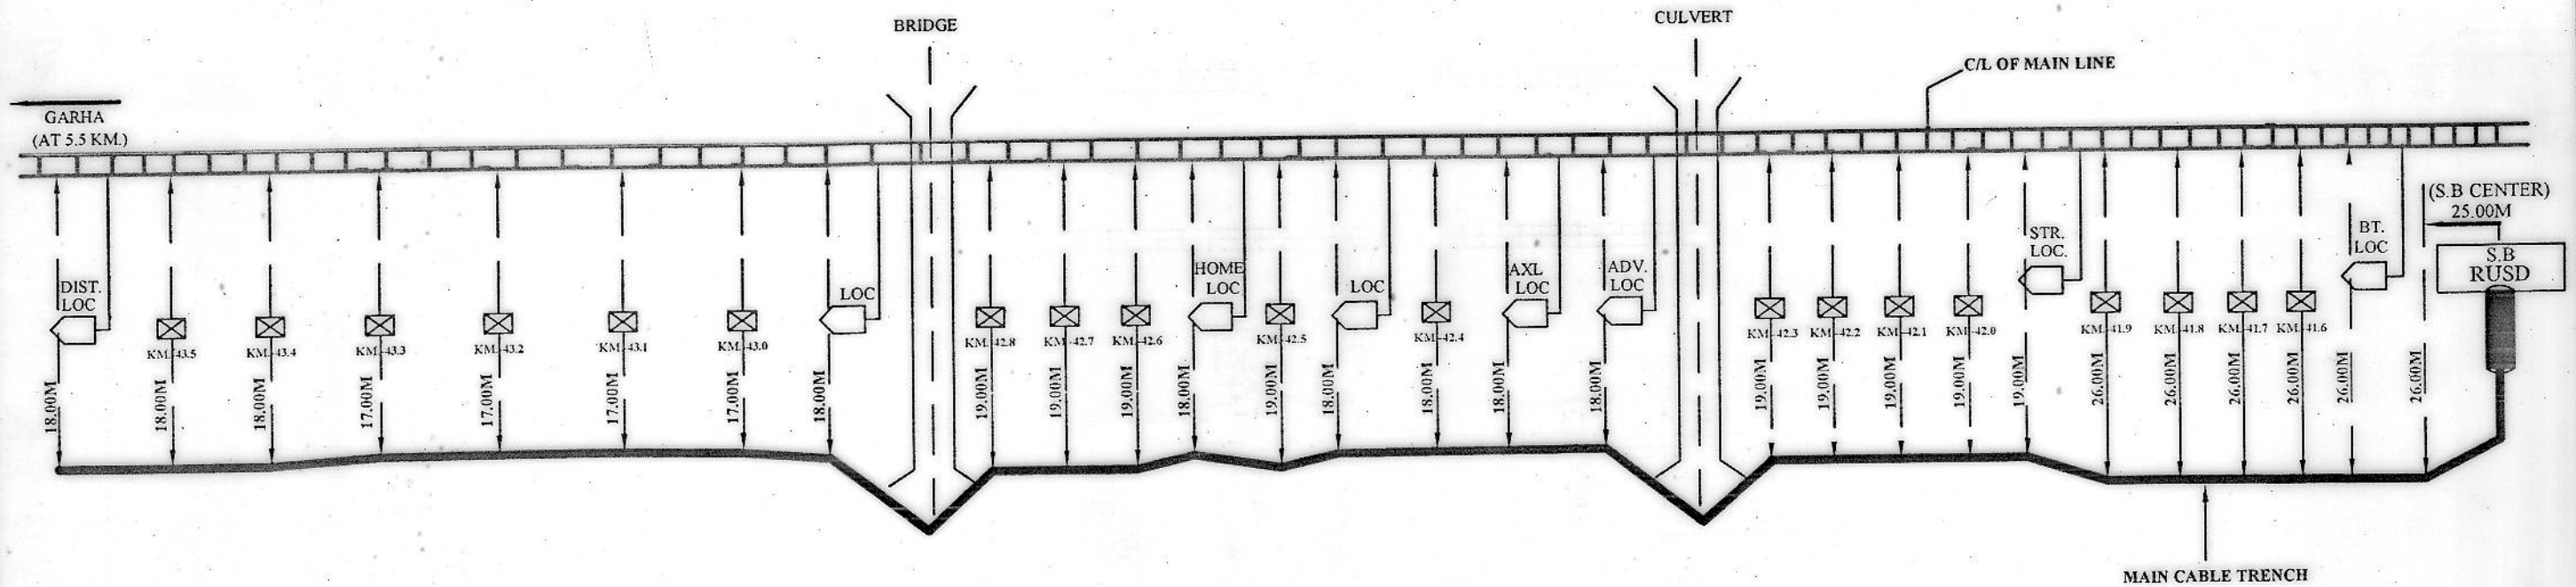

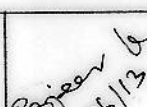		APPROVED	CHECKED			SIGNALING CABLE ROUTE PLAN	RUNNI SAIDPUR SPJ/DIVN ECR	SHT NO-02/02
								TO SUIT SIP: ECR/SIP/SPJ/ 438/2007
		DY.CSTE/C-1/SPJ	DSTE/C-II/SPJ	JE-II/S/C/SPJ	JE/S/C/D/SPJ			