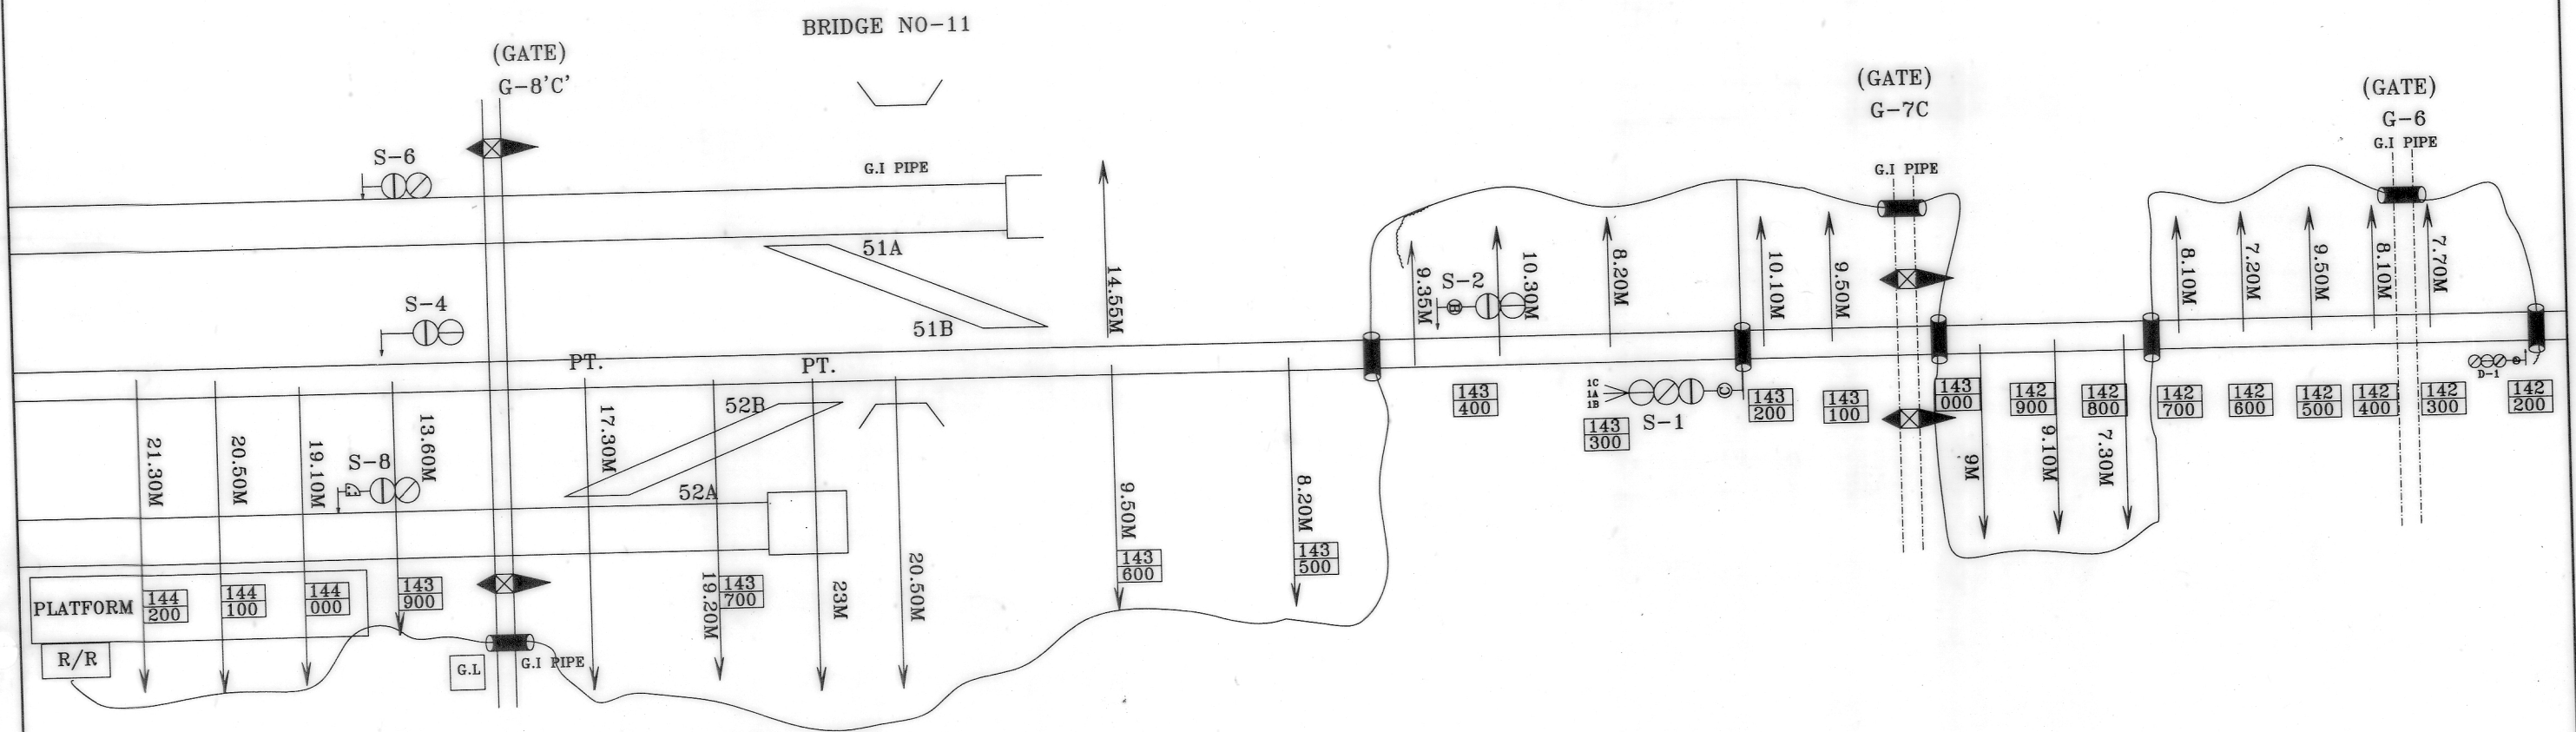


CABLE ROUTE PLAN

TO SITAMADHI
(KM-39.03)
NEXT BLOCK STN.
BAIRGANIA(KM-10.06)



LEGEND

- ↑ 8.30M DIST. FROM CENTER OF MAIN LINE
- 145/800 K.M. NO.
- DWC/G.I./RCC

PREPARED BY
PERFECTO ELECTRICALS
KOLKATA

DRAWN CHECKED

CHANDAN

EAST CENTRAL
RAILWAY
SAMASTIPUR DIVISION

CHECKED BY

DEST/C-II/SPJ

SSE/S/C/SPJ

APPROVED BY

DSTE/C/CORD./SPJ

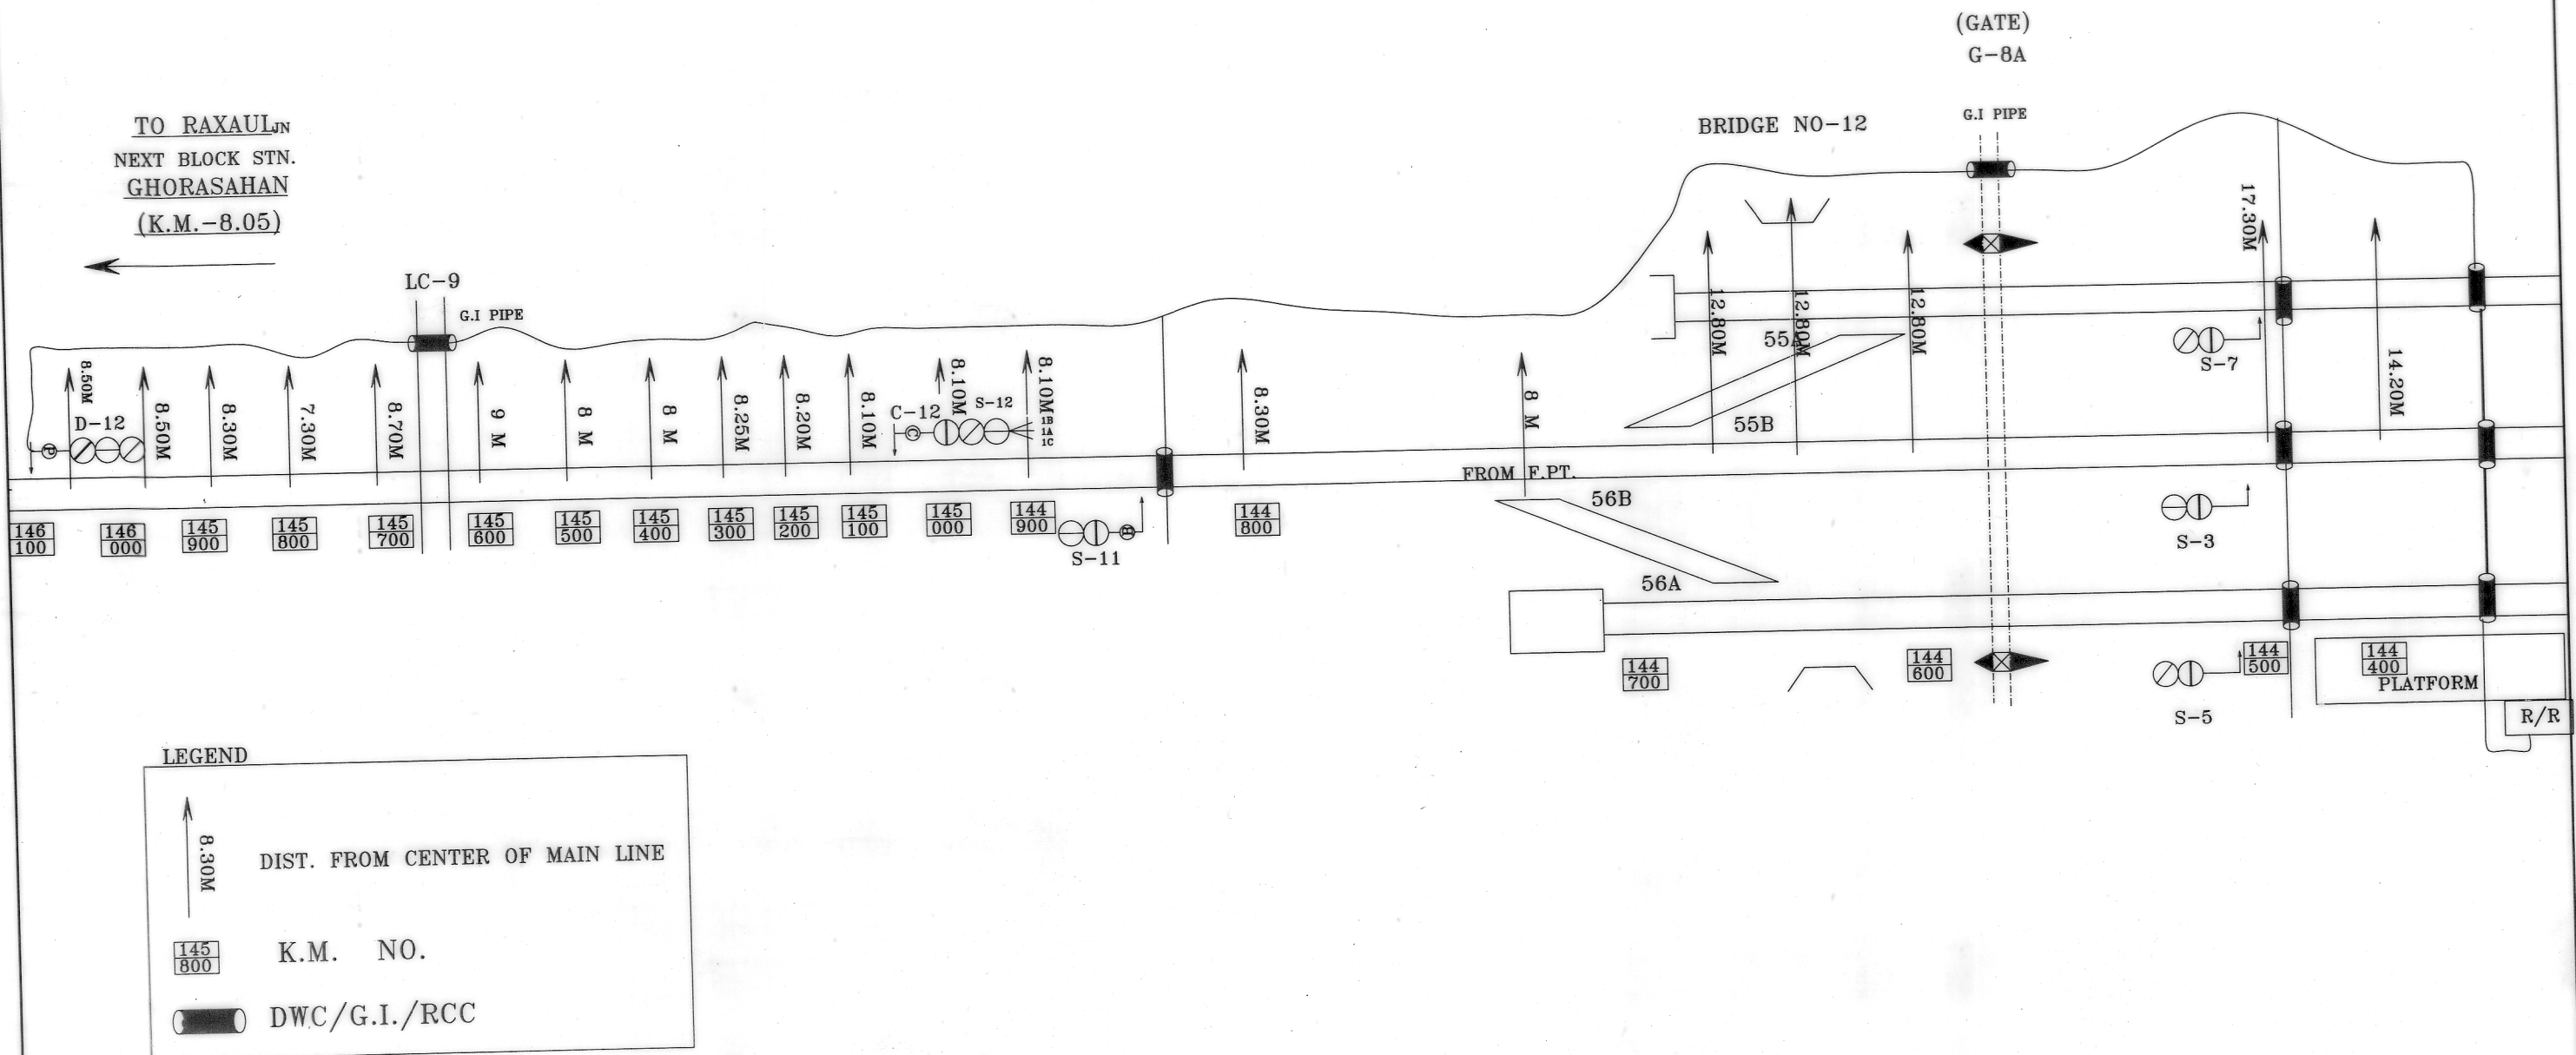
CABLE
ROUTE
PLAN

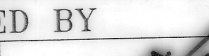
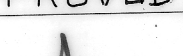
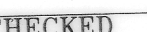
KUNDWA
CHAINPUR

SHT. NO.-2/2

ECR/SIP/
SPJ/360/
2011

CABLE ROUTE PLAN



PREPARED BY		EAST CENTRAL RAILWAY SAMASTIPUR DIVISION	CHECKED BY		APPROVED BY		CABLE ROUTE PLAN	KUNDWA CHAINPUR	SHT.NO.-1/2
PERFECTO ELECTRICALS KOLKATA									ECR/SIP/ SPJ/360/ 2011
DRAWN	CHECKED								
CHANDAN			DSTE/C-II/SPJSSE/S/C/SPJ		DSTE/C/ORD./SPJ				