



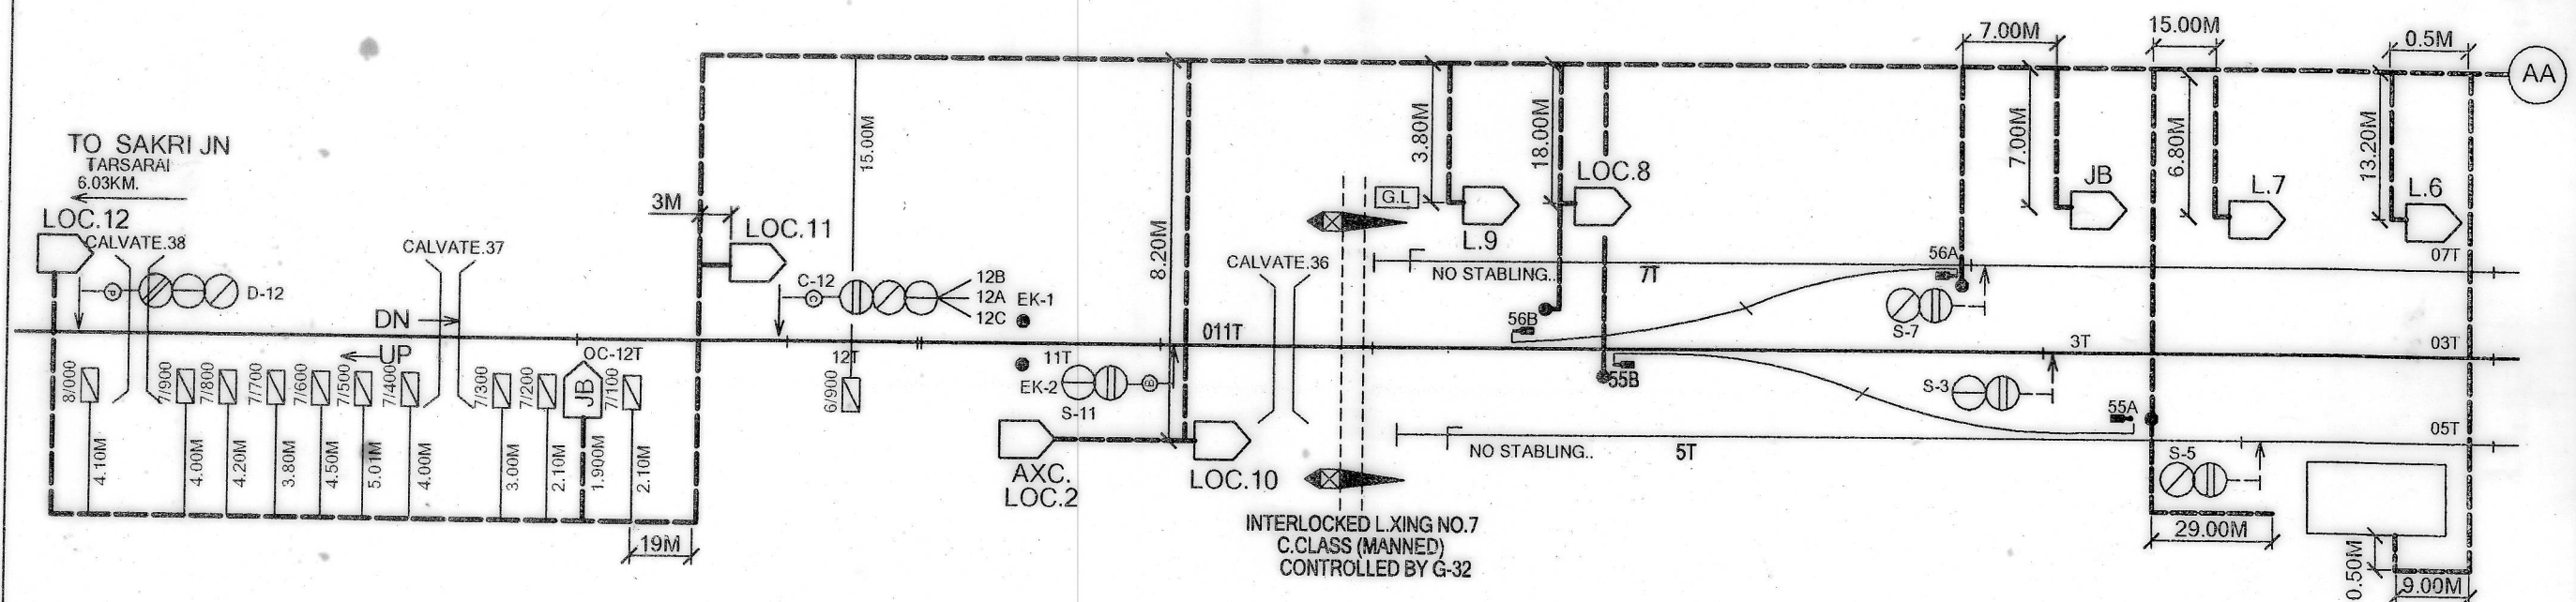

JASUMALL & CO.		E.C.R SPJ. DIVN	CABLE ROUTE PLAN	KAKARGHATI	APPROVED	C H E C K E D			SHT.02/02.
YOGENDRA									SI ECR/SIP/SPJ. 371/2007.
DRAWN	CHECKED				DY.CSTE/C/SPJ.	ASTE/C/SPJ.	SE/SIG/C/SPJ.	SE/S/C/D/SPJ.	

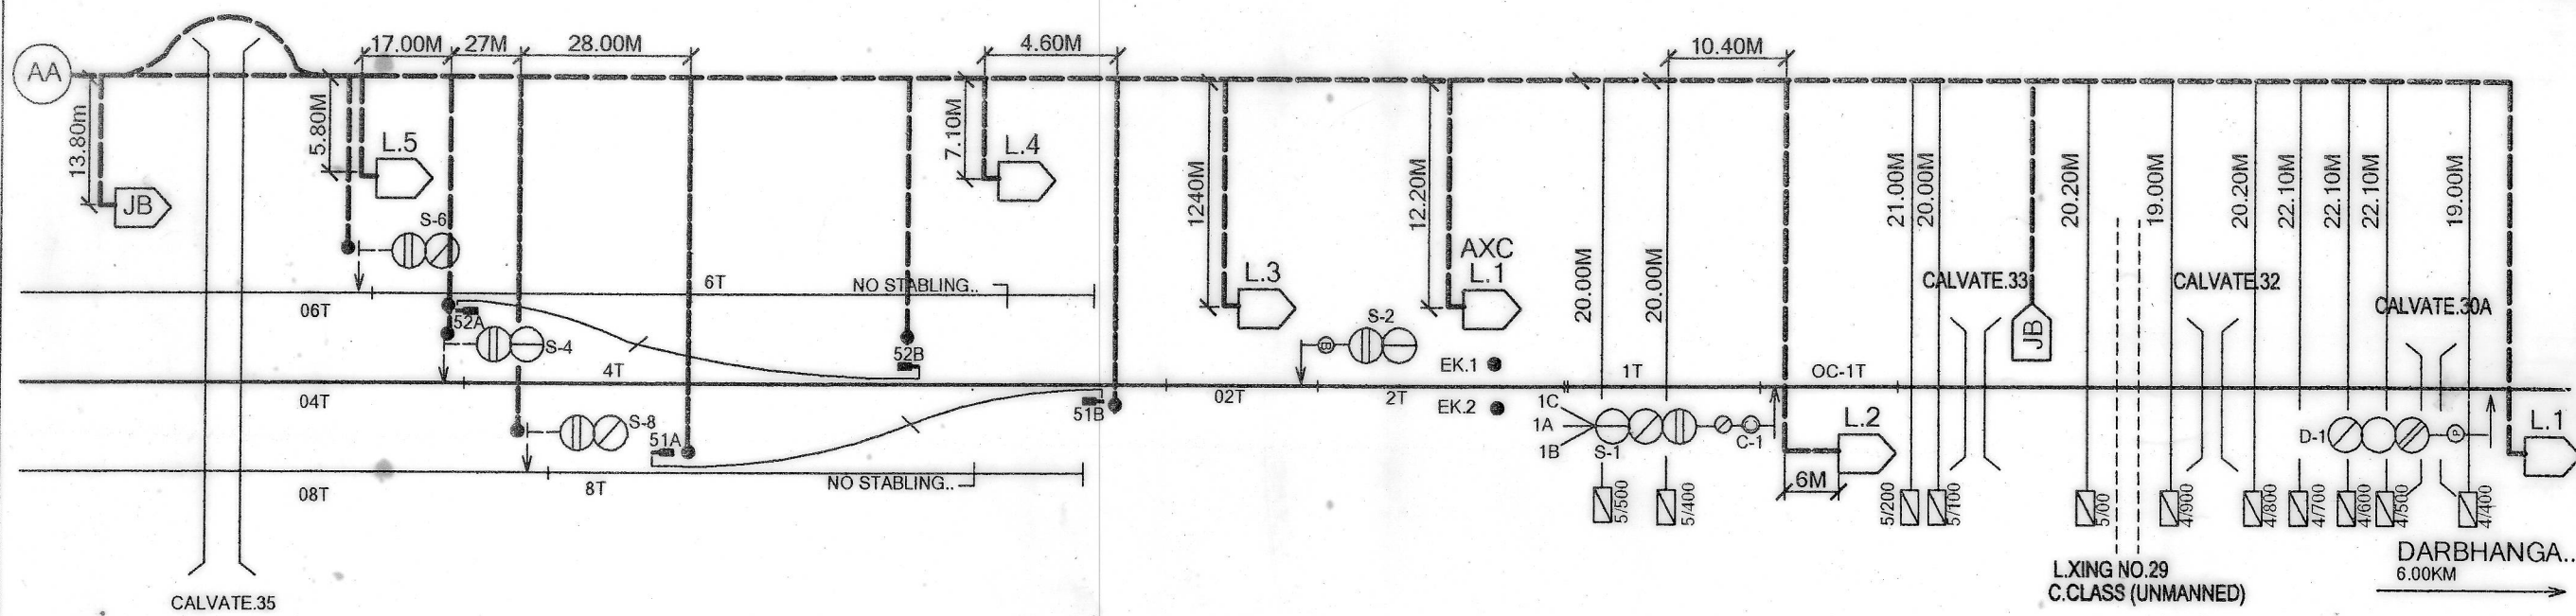

JASUMALL & CO.		E.C.R SPJ. DIVN	CABLE ROUTE PLAN	KAKARGHATI				APPROVED		C H E C K E D		SHT.01/02
Yogendra												SI ECR/SIP/SPJ. 371/2007.
DRAWN	CHECKED							DY.CSTE/C/SPJ.	ASTE/C/SPJ.	SE/SIG/C/SPJ.	SE/S/C/D/SPJ.	