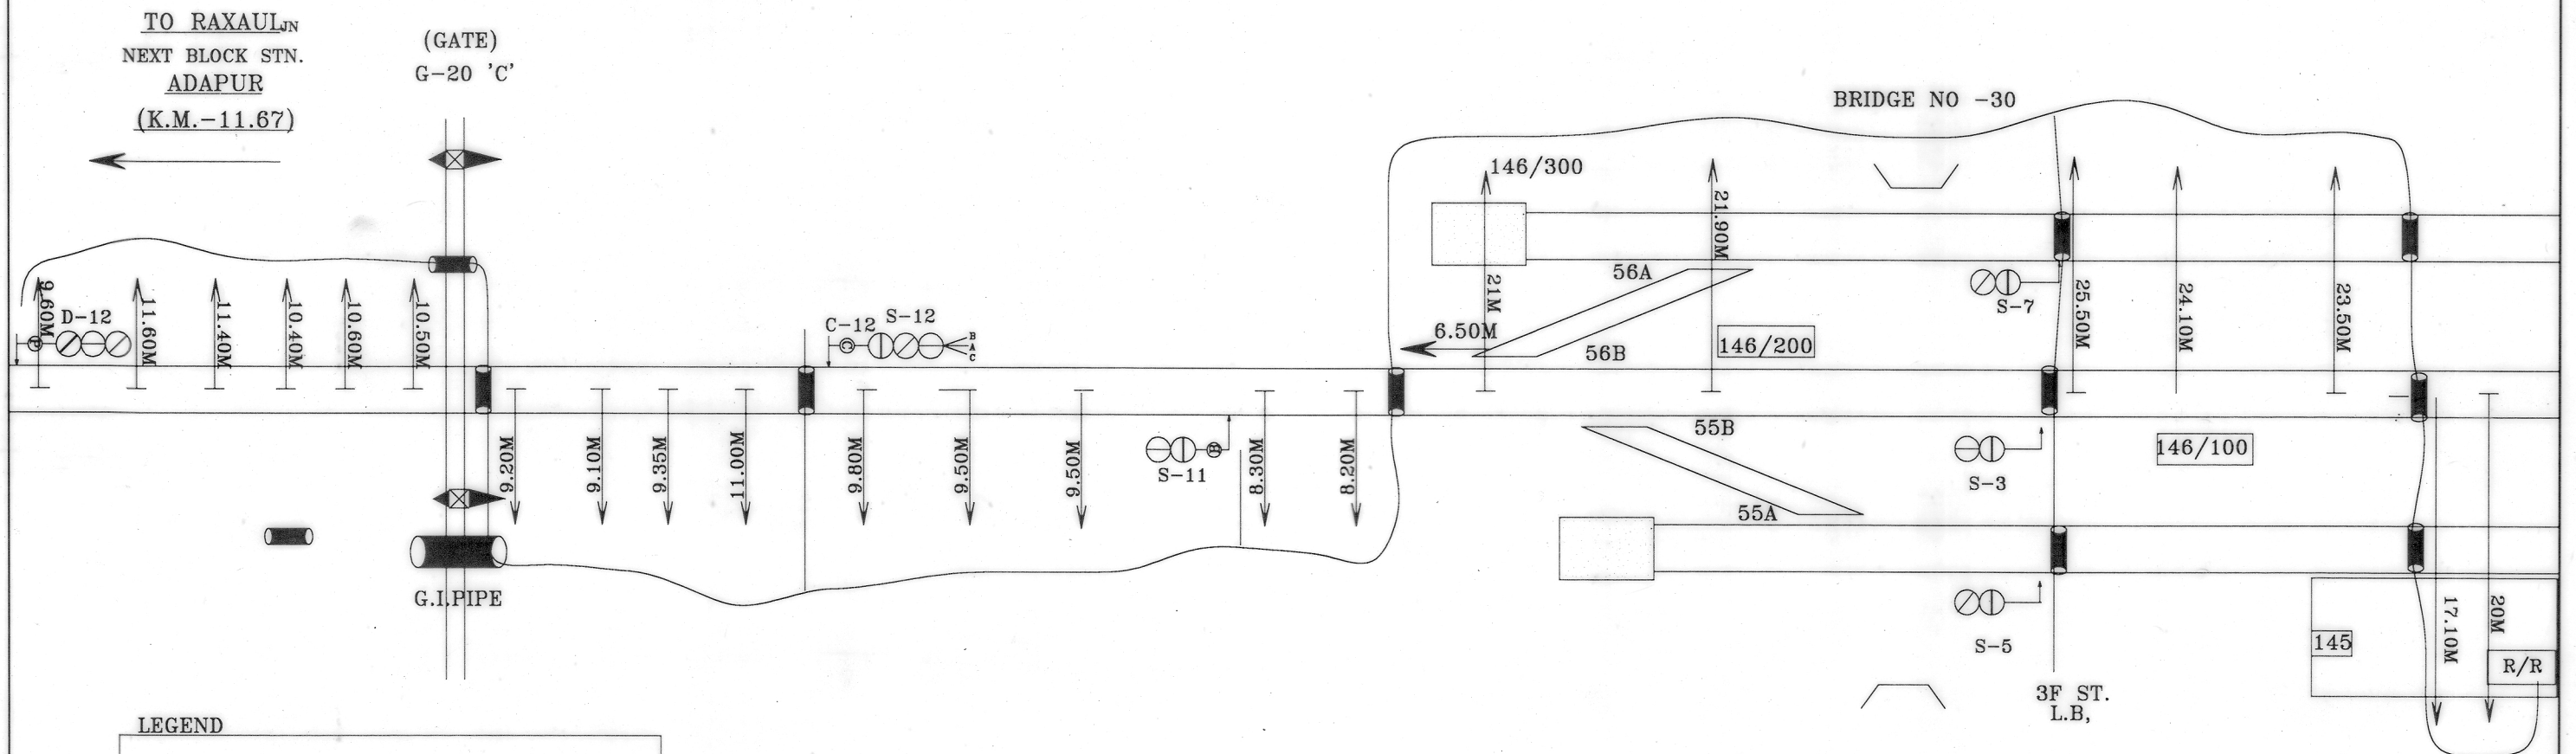
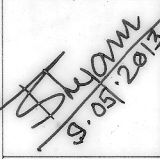

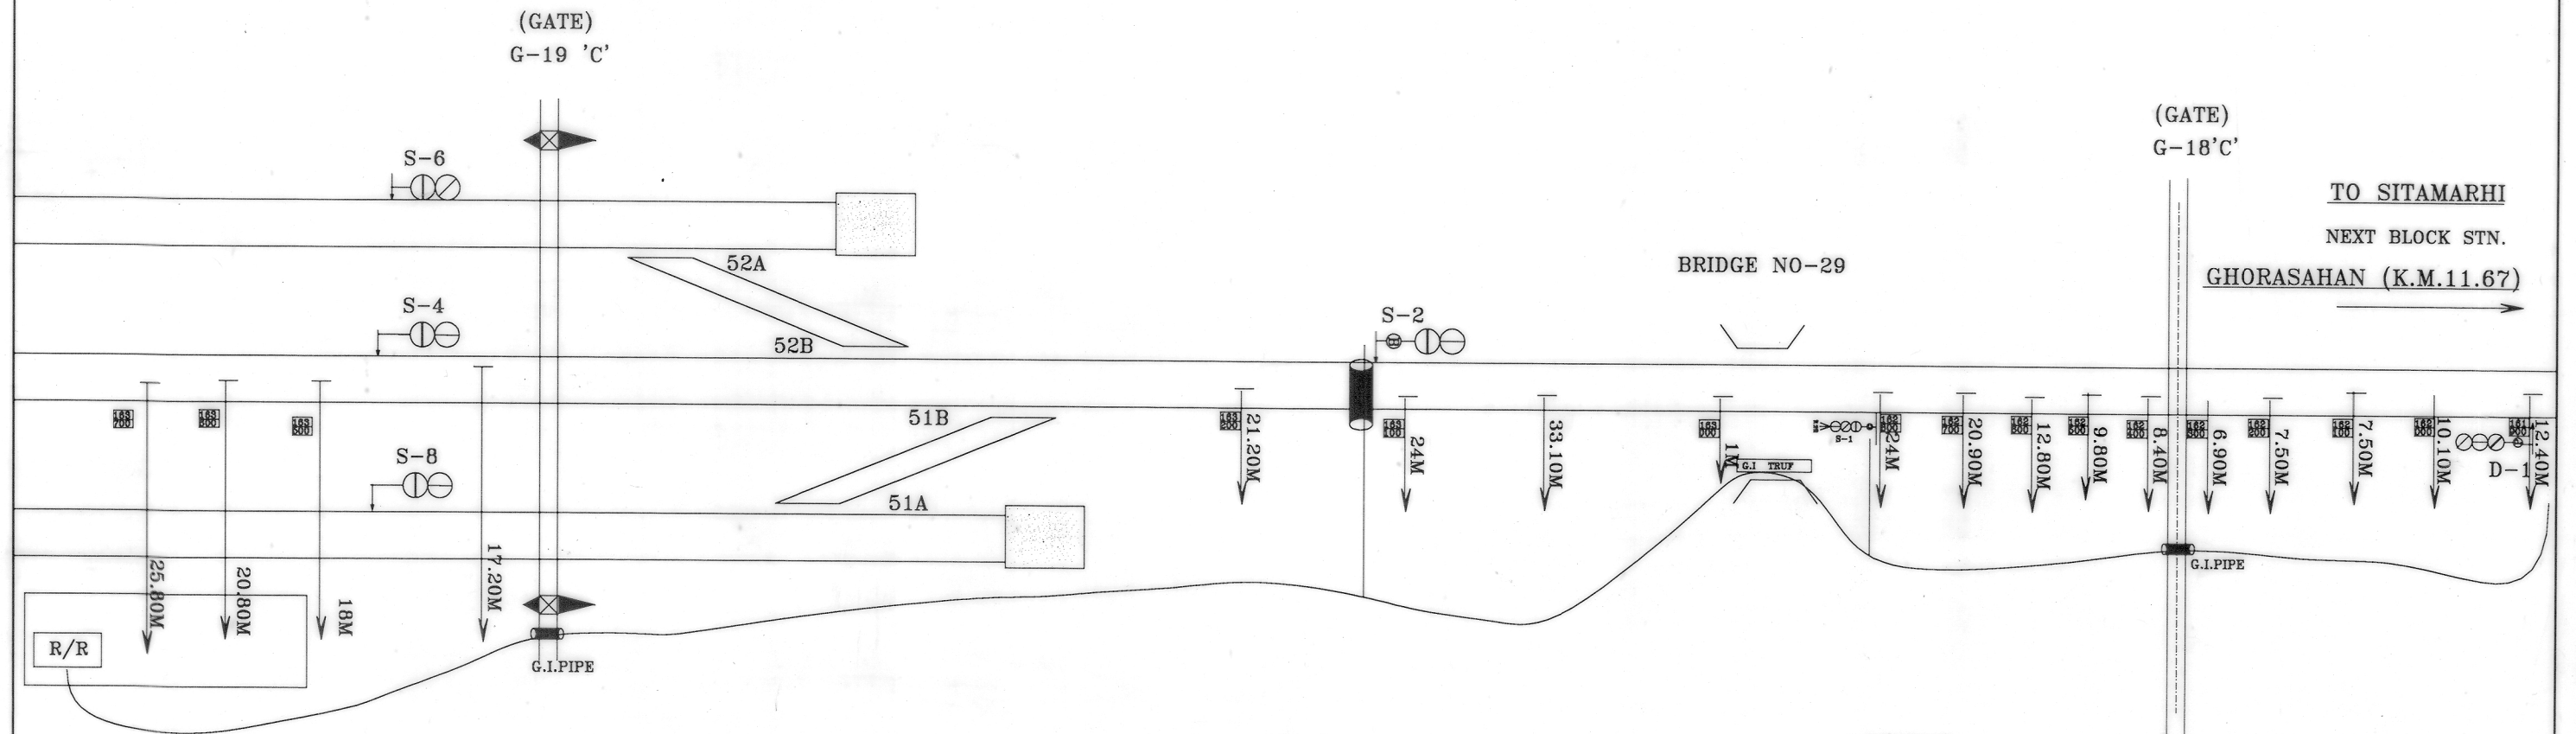


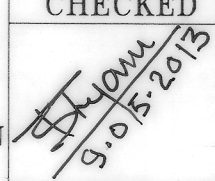
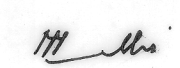
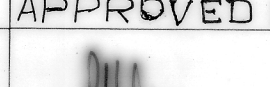
CABLE ROUTE PLAN



PREPARED BY		EAST CENTRAL RAILWAY		CHECKED BY		APPROVED BY		SHT.NO.-1/2	
PERFECTO ELECTRICALS KOLKATA		SAMASTIPUR DIVISION		 9.05.2013		 DSTE/C/CO-ORD/SPJ		CABLE ROUTE PLAN CHAURADANO ECR/SIP/SPJ/358/2011	
DRAWN	CHECKED								
CHANDAN				SSE/S/C/SPJ					

CABLE ROUTE PLAN



PREPARED BY		EAST CENTRAL RAILWAY SAMASTIPUR DIVISION	CHECKED BY		APPROVED BY		CABLE ROUTE PLAN	CHAURADANO	SHT. NO.-2/2
PERFECTO ELECTRICALS KOLKATA			 9.05.2013						
DRAWN	CHECKED								
CHANDAN									
			SSE/SIG/C/SPJ	DSTE/C/II/SPJ	DSTE/CORD./SPJ				ECR/SIP/ SPJ/358/ 2011