

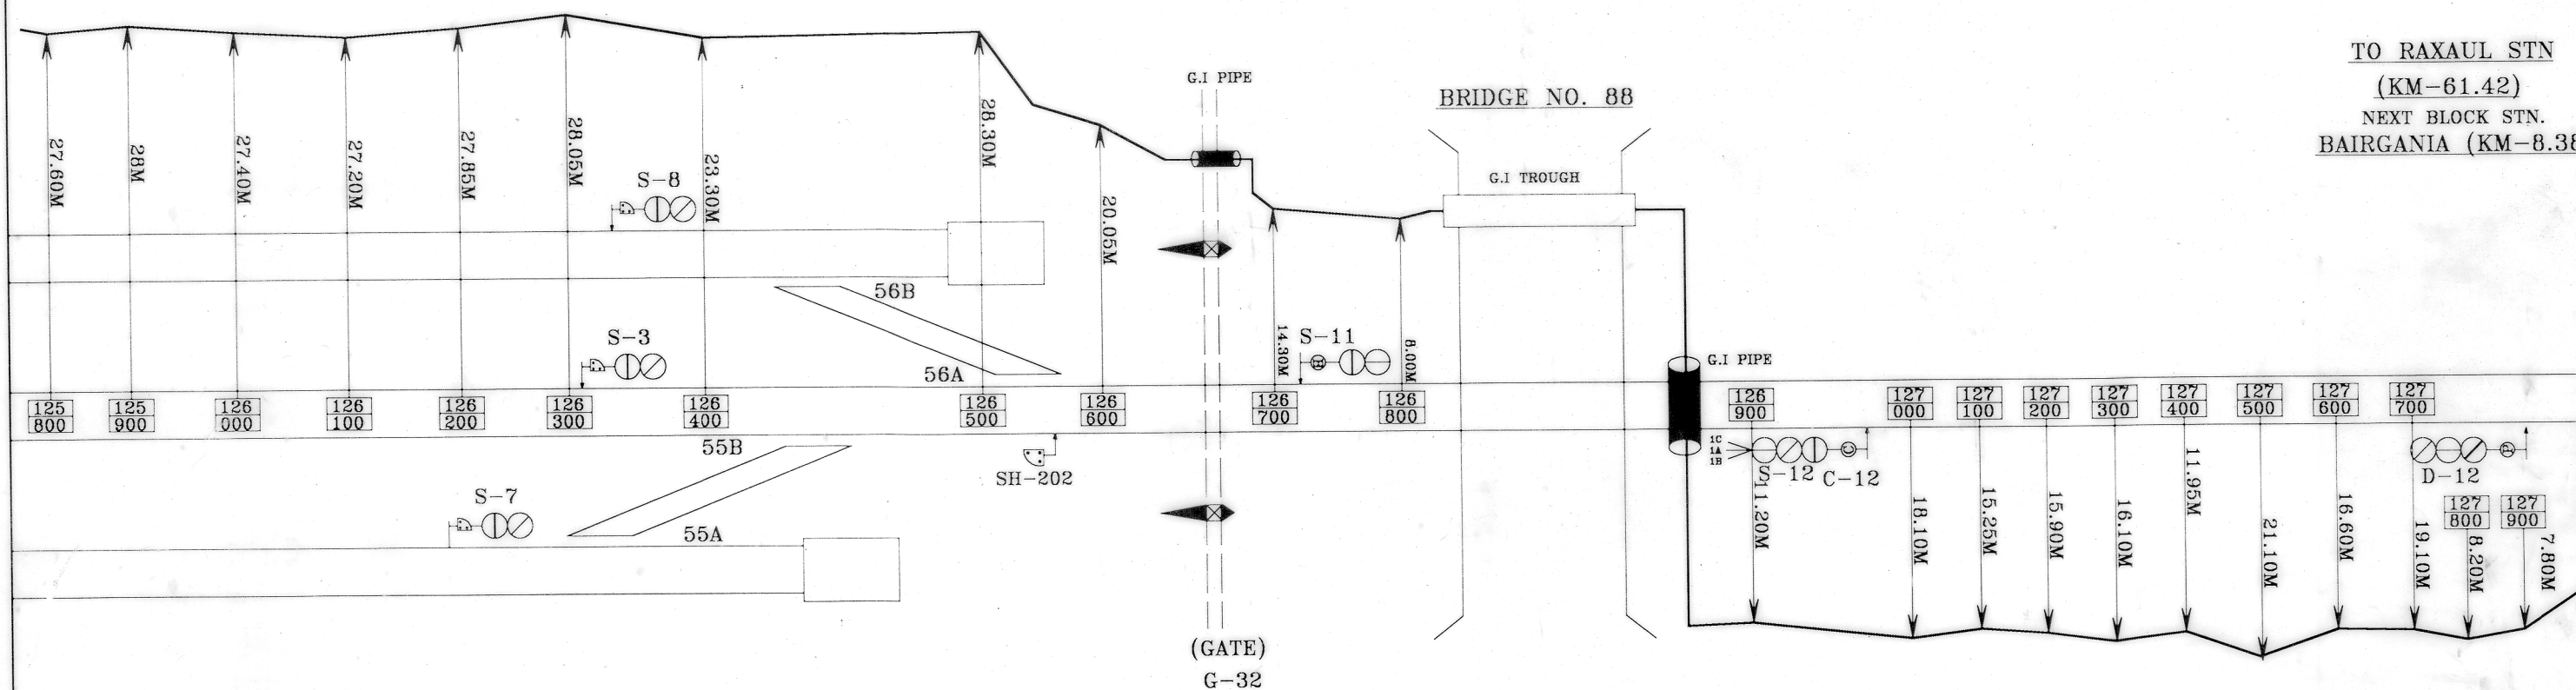
 





TO RAXAUL STN
(KM-61.42)
NEXT BLOCK STN.
BAIRGANIA (KM-8.38)

 

PREPARED BY		EAST CENTRAL RAILWAY SAMASTIPUR DIVISION	CHECKED BY		APPROVED BY				CABLE ROUTE PLAN	DHANG	SHT. NO.-2/2
PERFECTO ELECTRICALS KOLKATA			 20.XII.2010	 8.2.11	 24/10/10	 22.12.10	 22.12.10	ECR/SIP/ SPJ/362/ 2009			
DRAWN	CHECKED										
Sourav Basu											

CABLE ROUTE PLAN

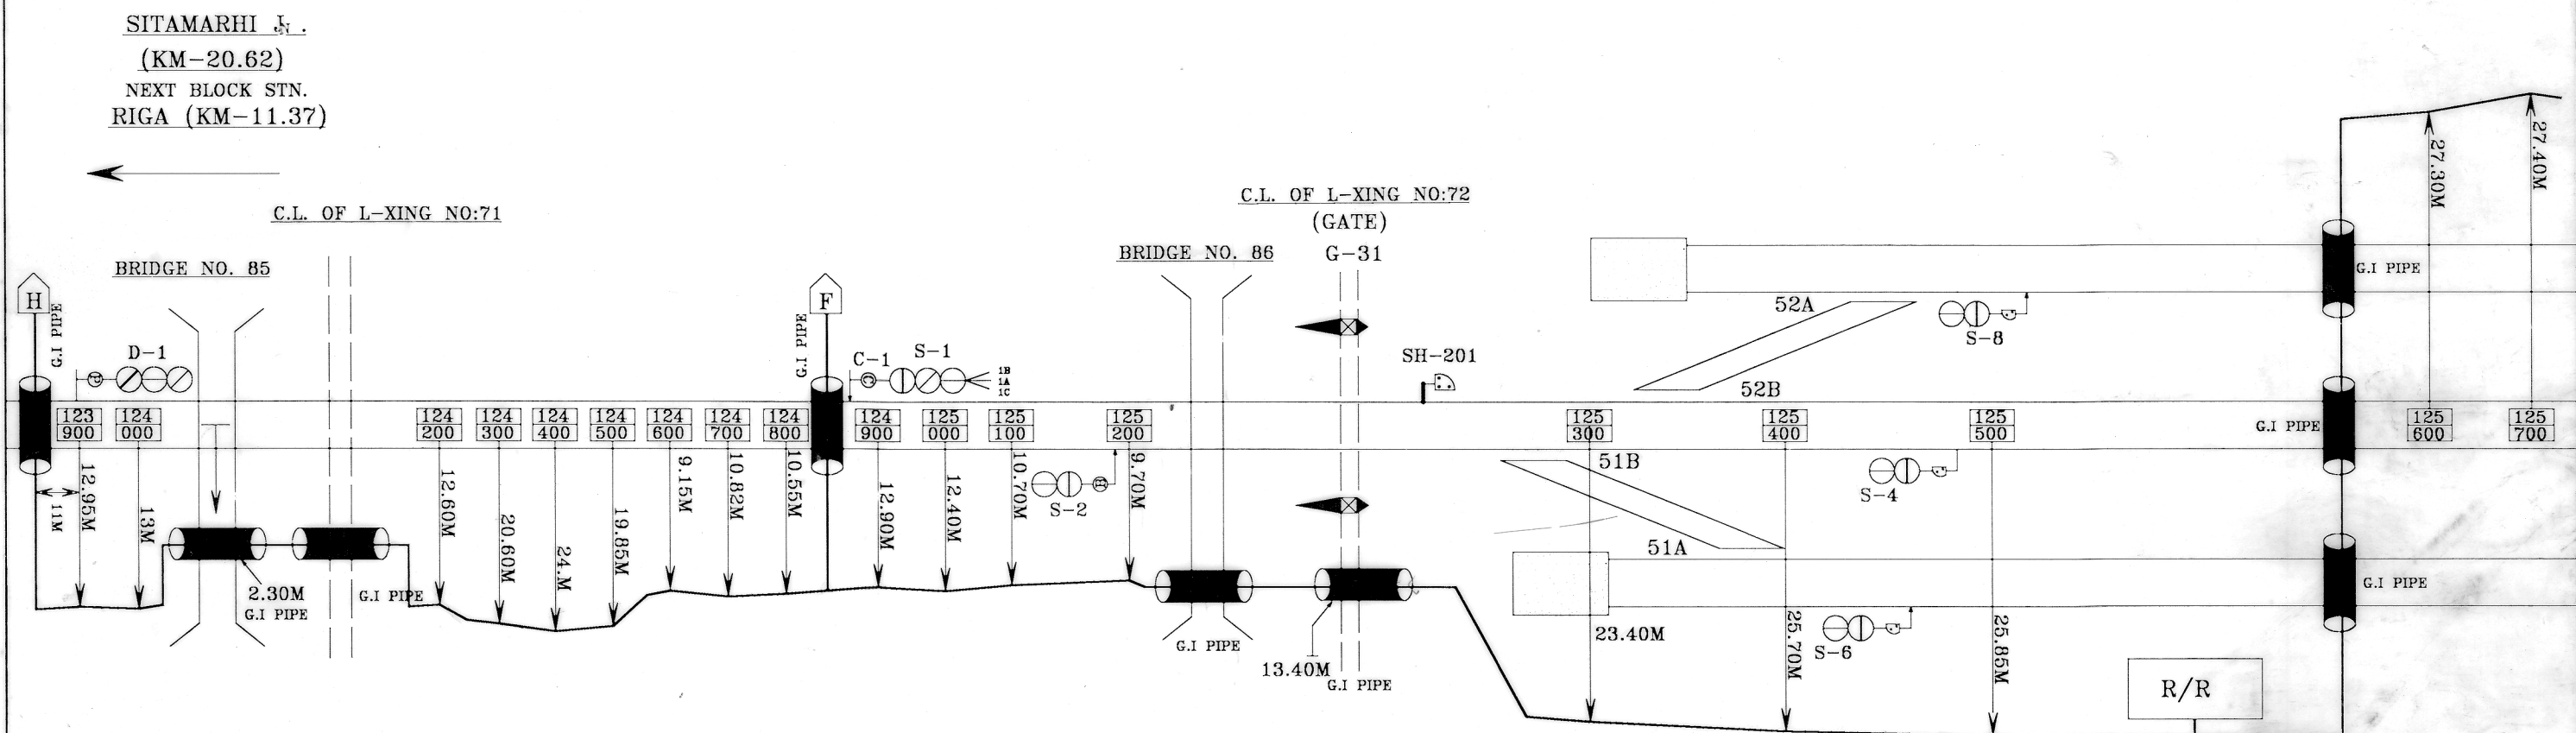

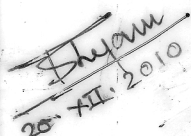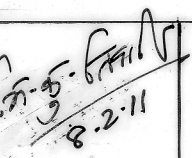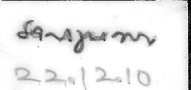PREPARED BY		EAST CENTRAL RAILWAY SAMASTIPUR DIVISION	CHECKED BY		APPROVED BY			CABLE ROUTE PLAN (SIGNALLING CABLES)	DHANG	SHT. NO.-1/2 ECR/SIP/ SPJ/362/ 2009
PERFECTO ELECTRICALS KOLKATA										
DRAWN	CHECKED									
Sourav Basu										
		JE/C/DRG/SPJ	SSE/S/CON/SPJ	SR.DEE/SPJ	SR.DEN/II/SPJ	DY.CE/CON/1/DRG	DY.CSTE/C-1/SPJ			