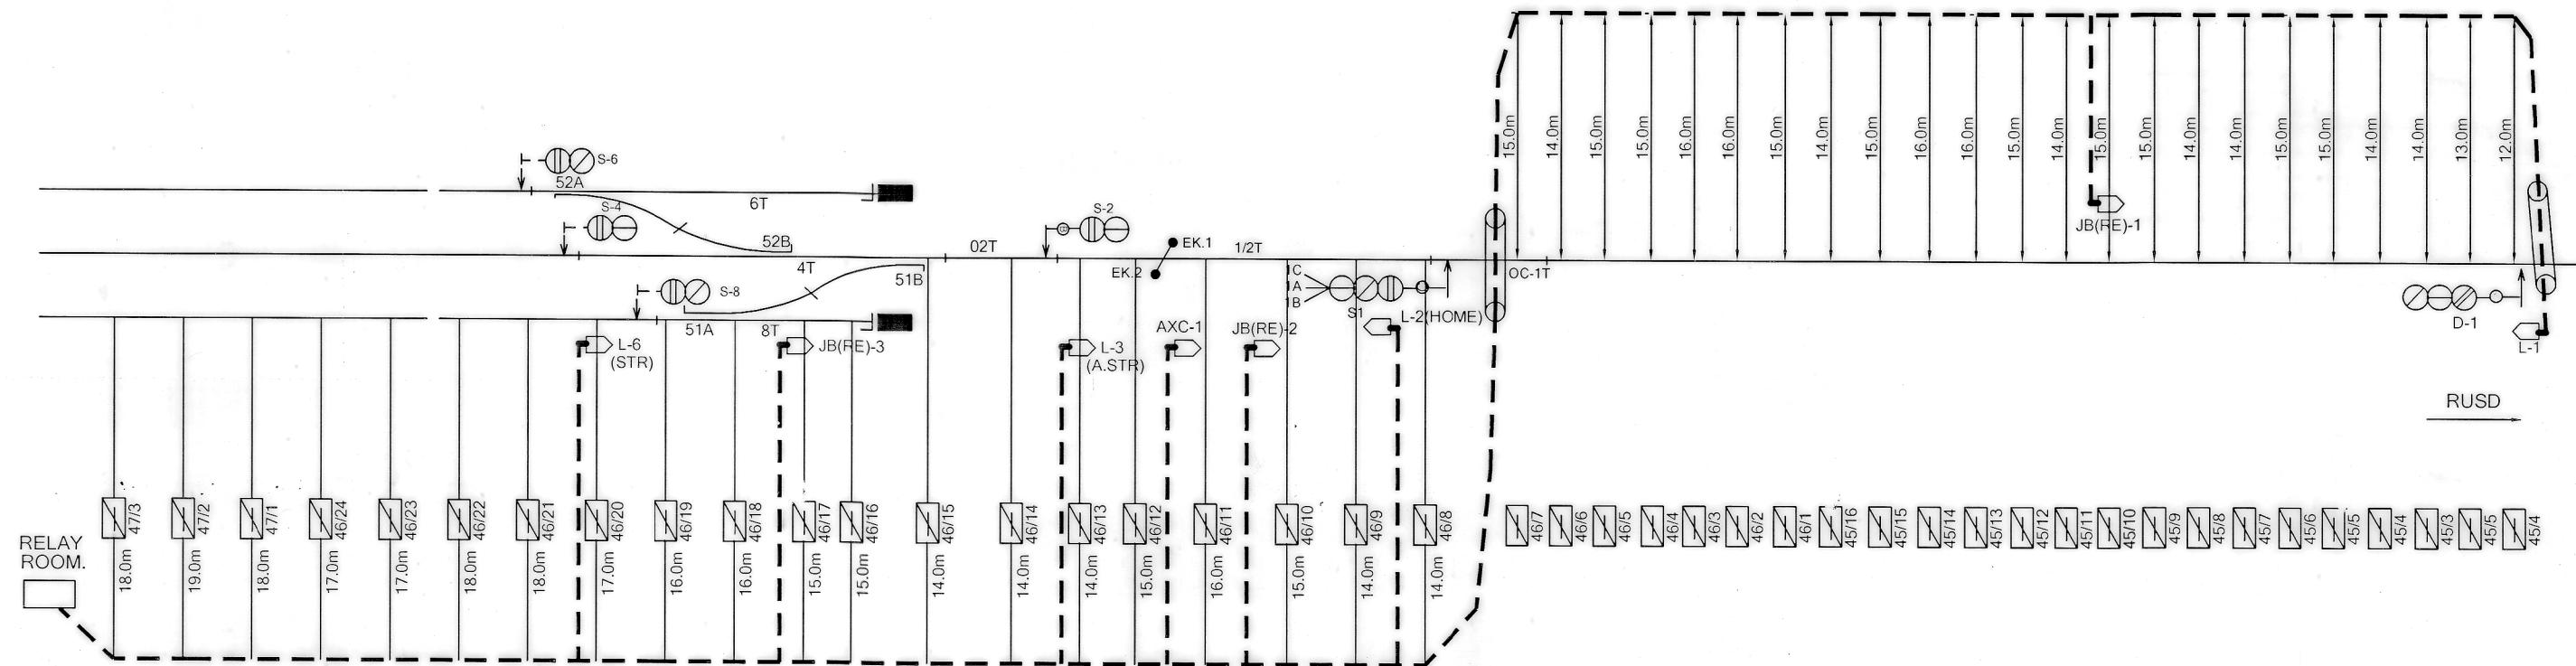


GARHA



 
 
 
 
LEGEND.

TRENCH ROUTE



OHE MAST NO.

TRACK CROSSING
(DWC pipe)

M/S SHIVAM ENTERPRISES, ALD				APPROVED BY		C H E C K E D B Y				SHT NO.02/02
DRAWN	CHECKED	E . C . R SPJ. DIVN	CABLE ROUTE PLAN	GARHA	 06.10.20				SI ^{ECR/SIP/SPJ} 439/2020.	
					DSTE/RE/DNR.	ASTE/RE/DNR.	SSE/S/RE/DNR.	SSE/D/RE/DNR.		
BASED ON SIP NO: ECR/SIP/SPJ/439/2010 ALT.-V.										