

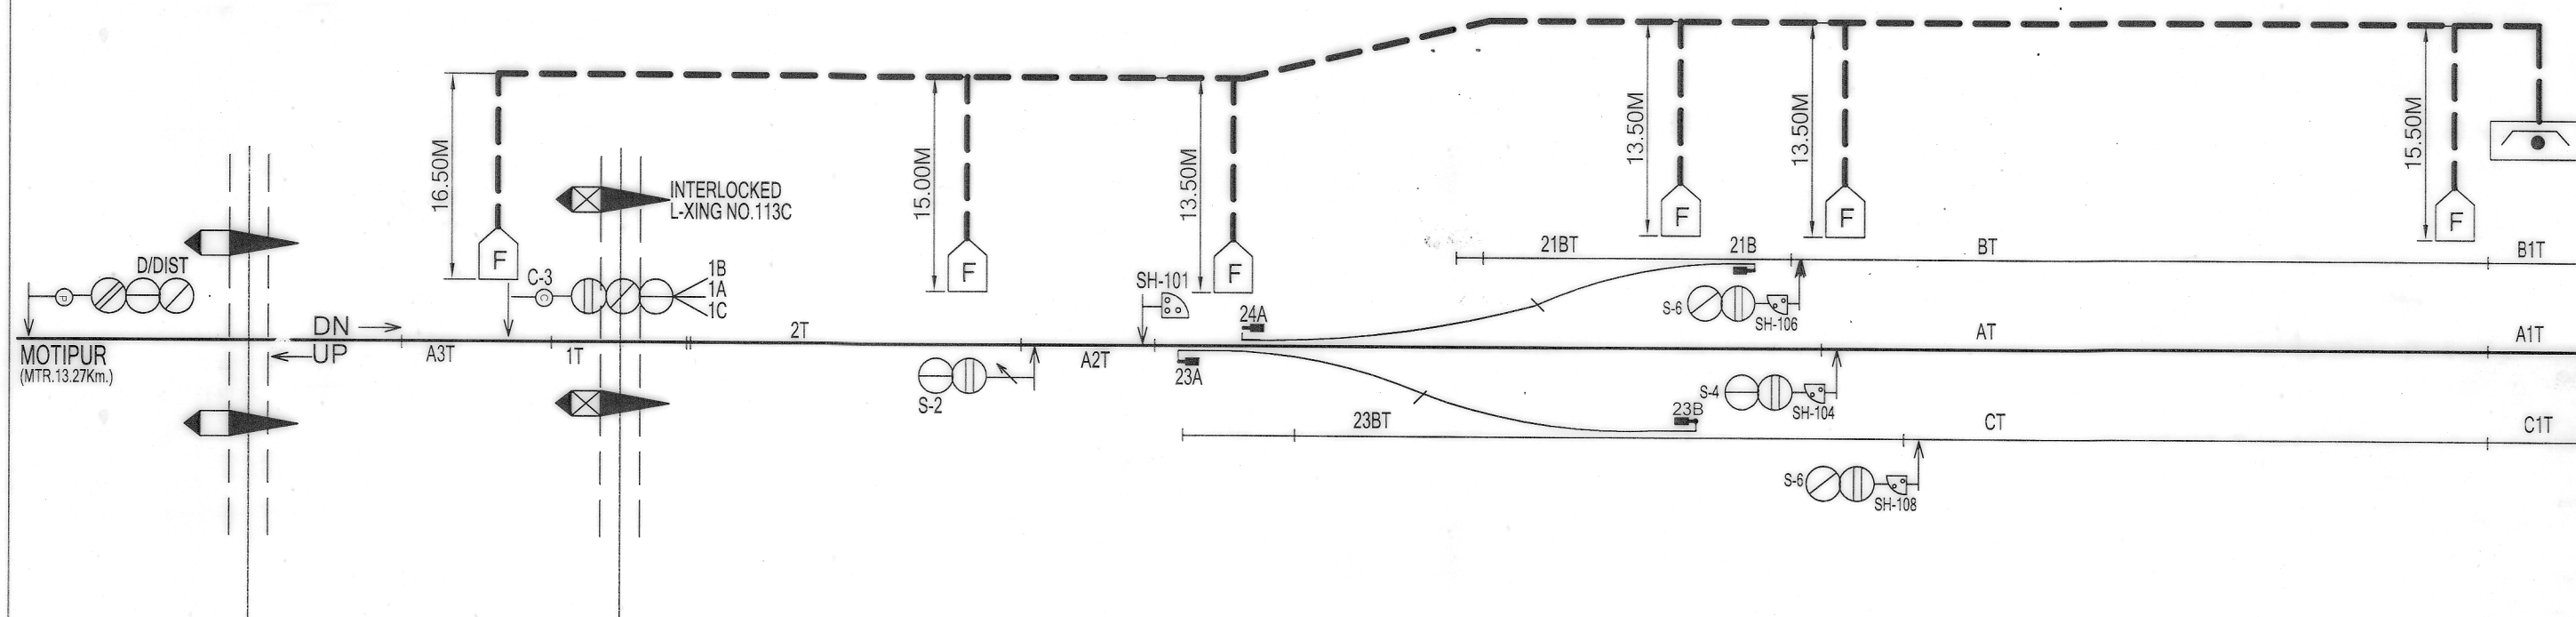


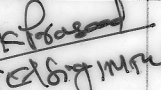

U.K. Prasad
50/01/2007
21/04/12

PANDIT ELECTRICAL. BP-91, PATEL NAGAR. MUGHALSARAI.		E .C. R	CABLE ROUTE PLAN	KANTI	APPROVED	C H E C K E D				SHT.NO. 01/02
YOGENDRA									ECR/SPJ. 328/2007	
DRAWN	CHECKED				SR.DSTE/SPJ	ASSE/W/SPJ	SSE/SIG/SPJ.	JS/SIG/SPJ		

TO SUIT SIP NO. ECR/SIP/SPJ - 328/05 ALT UPTO (I)

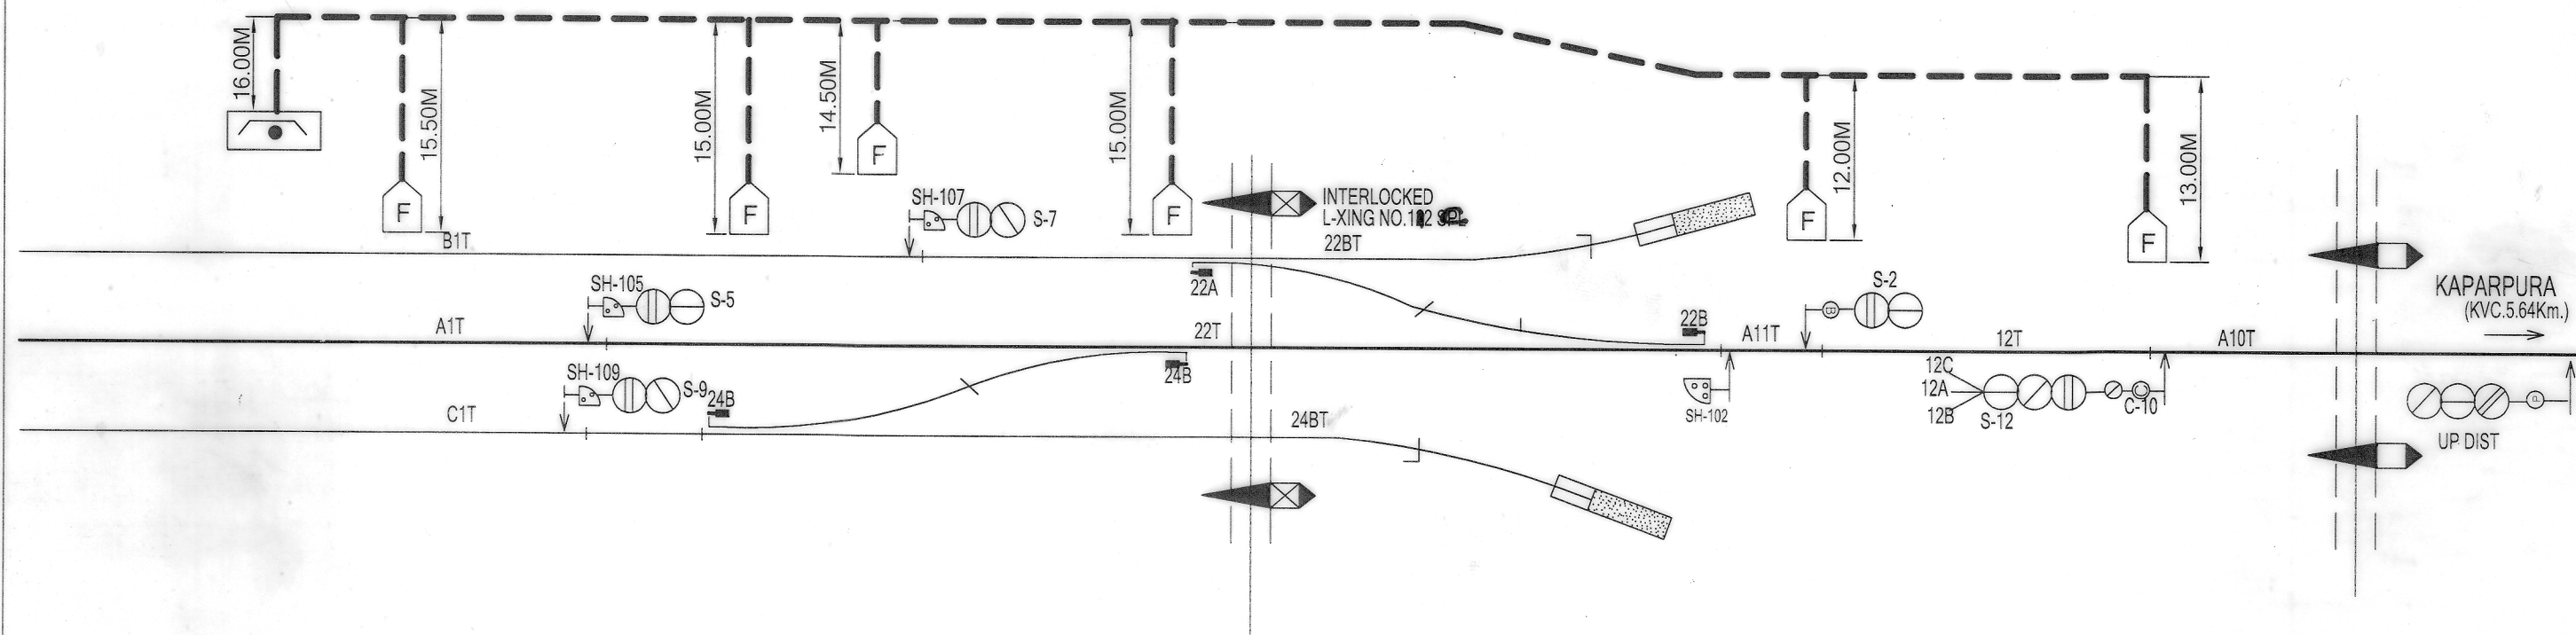

U.K. Prasad
Jelsigum
21/04/12

PANDIT ELECTRICAL. BP-91, PATEL NAGAR, MUGHALSARAI.		E.C.R SPJ. DIVN	CABLE ROUTE PLAN	KANTI	APPROVED	C H E C K E D				SHT.NO. 02/02
YOGENDRA	VIDYANAND									ECR/FD/SPJ.
DRAWN	CHECKED				Sr.DSTE/SPJ	Asst.E/W/SPJ	SSE/SIG/SPJ.	JS/SIG/SPJ	U.K. Prasad	328/2007

TO SUIT SIP NO. ECR/SIP/SPJ - 328/05 ALT UPTO (1)