


CABLE ROUTE PLAN

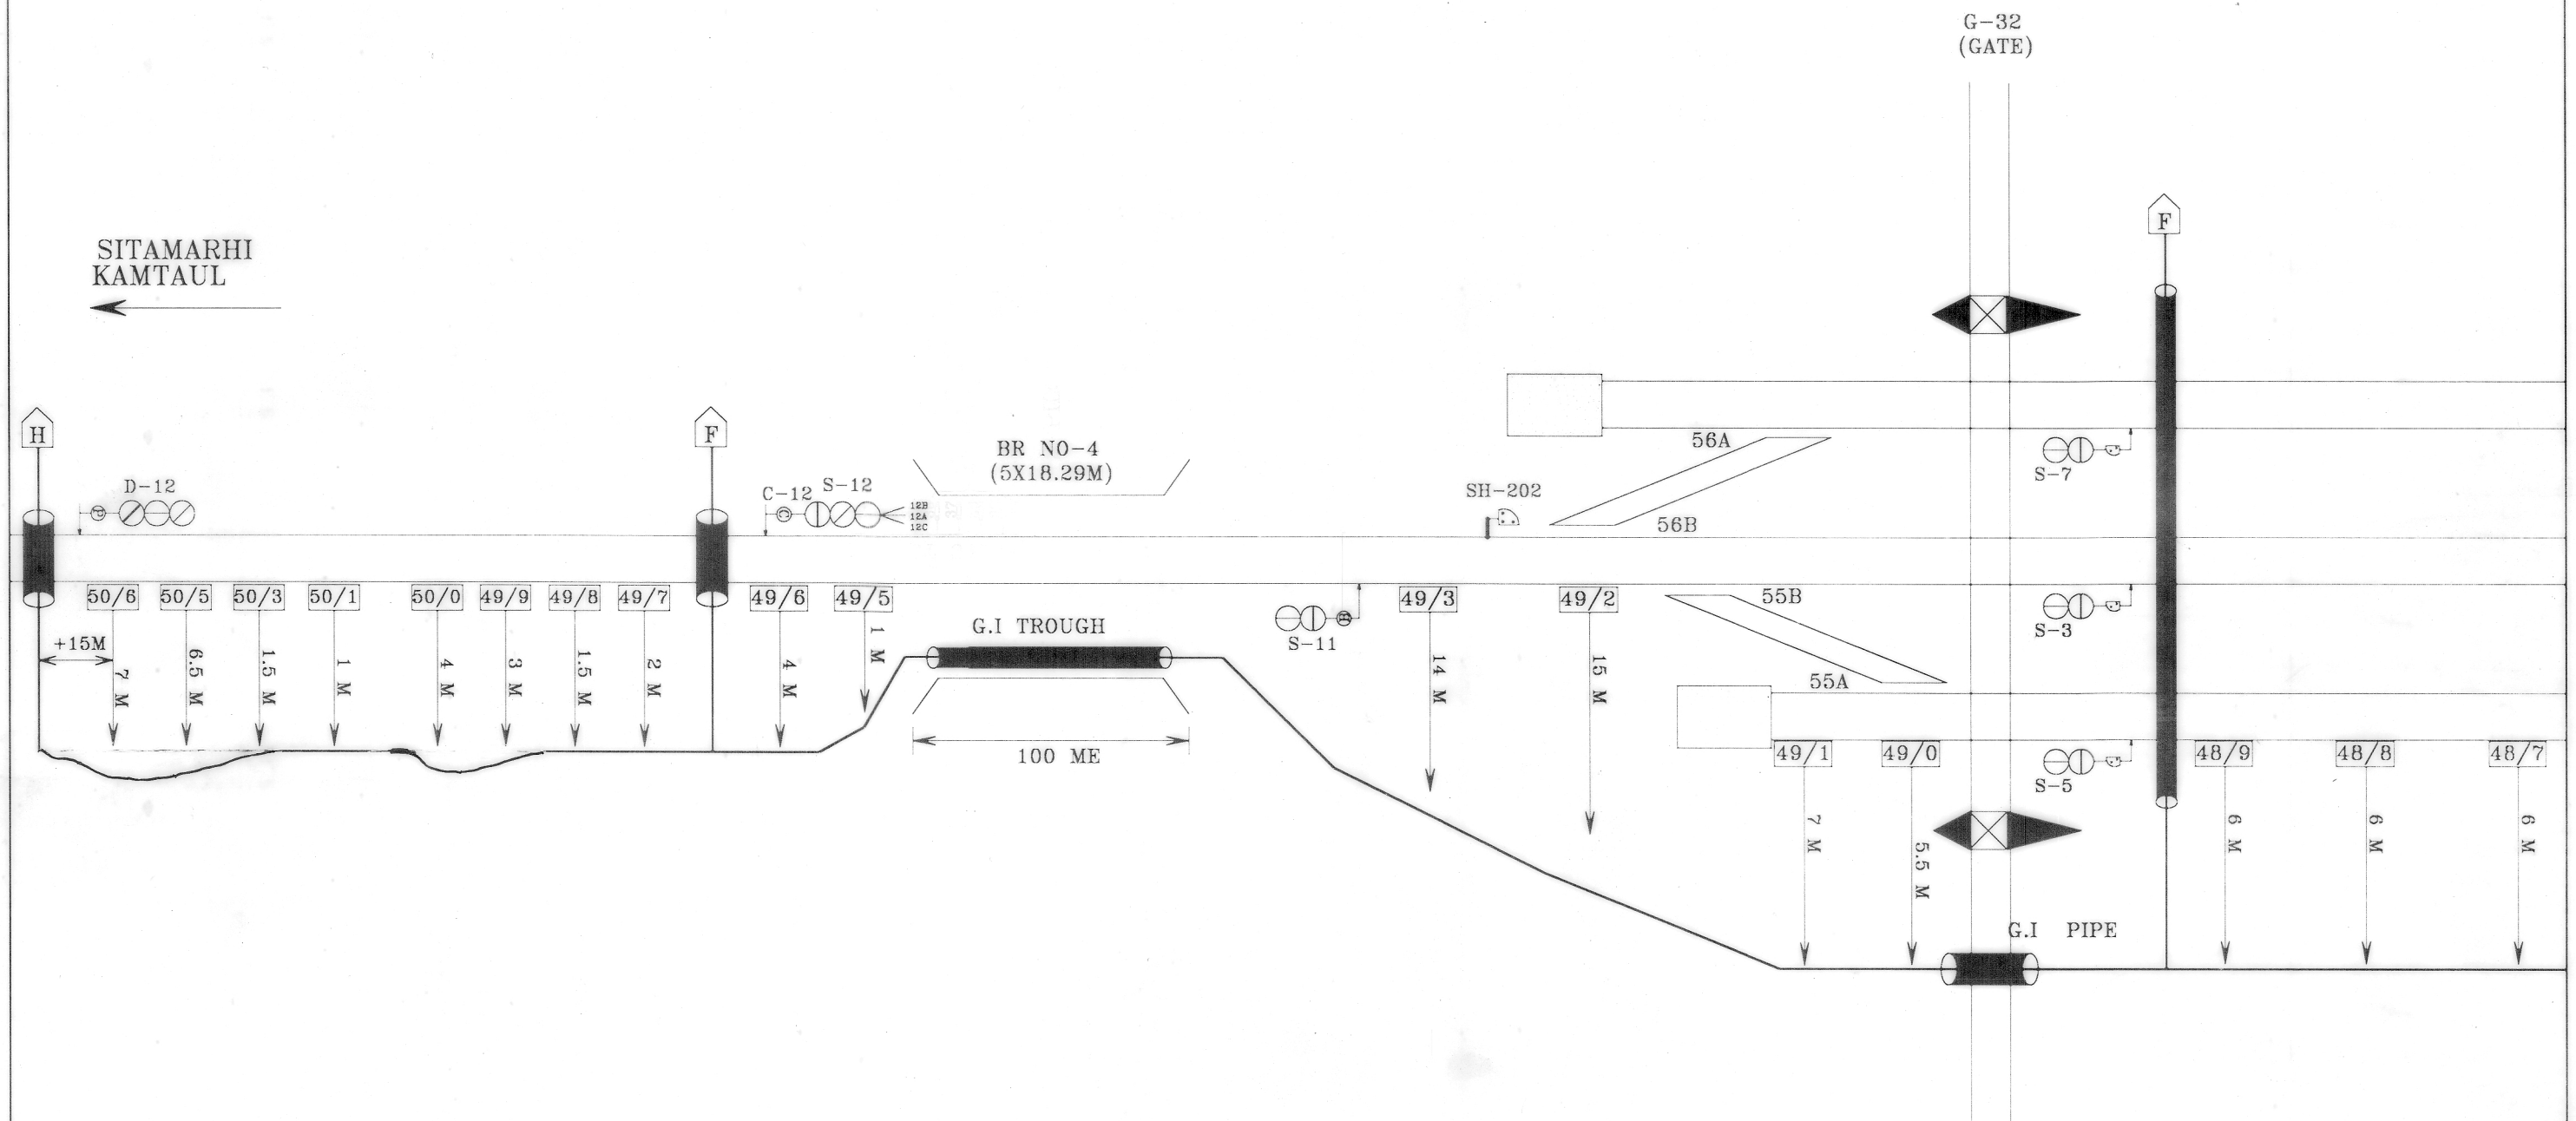

PERFECTO ELECTRICALS
KOLKATA

S. BASU
DRAWN

Chetan Kumar
CHECKED

E.C.R
SPJ. DIVN

CABLE
ROUTE
PLAN

MOHAMMADPUR

APPROVED

B. S. Basu
30/11/10

DSTE/C/SPJ.

C H E C K E D

S. S. Sanyal
29.11.2010


SSE/SIG/C/SPJ. JE/D/C/SPJ.

SHT. NO.-1/2

ECR/SIP/SPJ/
370/2008

CABLE ROUTE PLAN

SAMASTIPUR
DARBHANG →

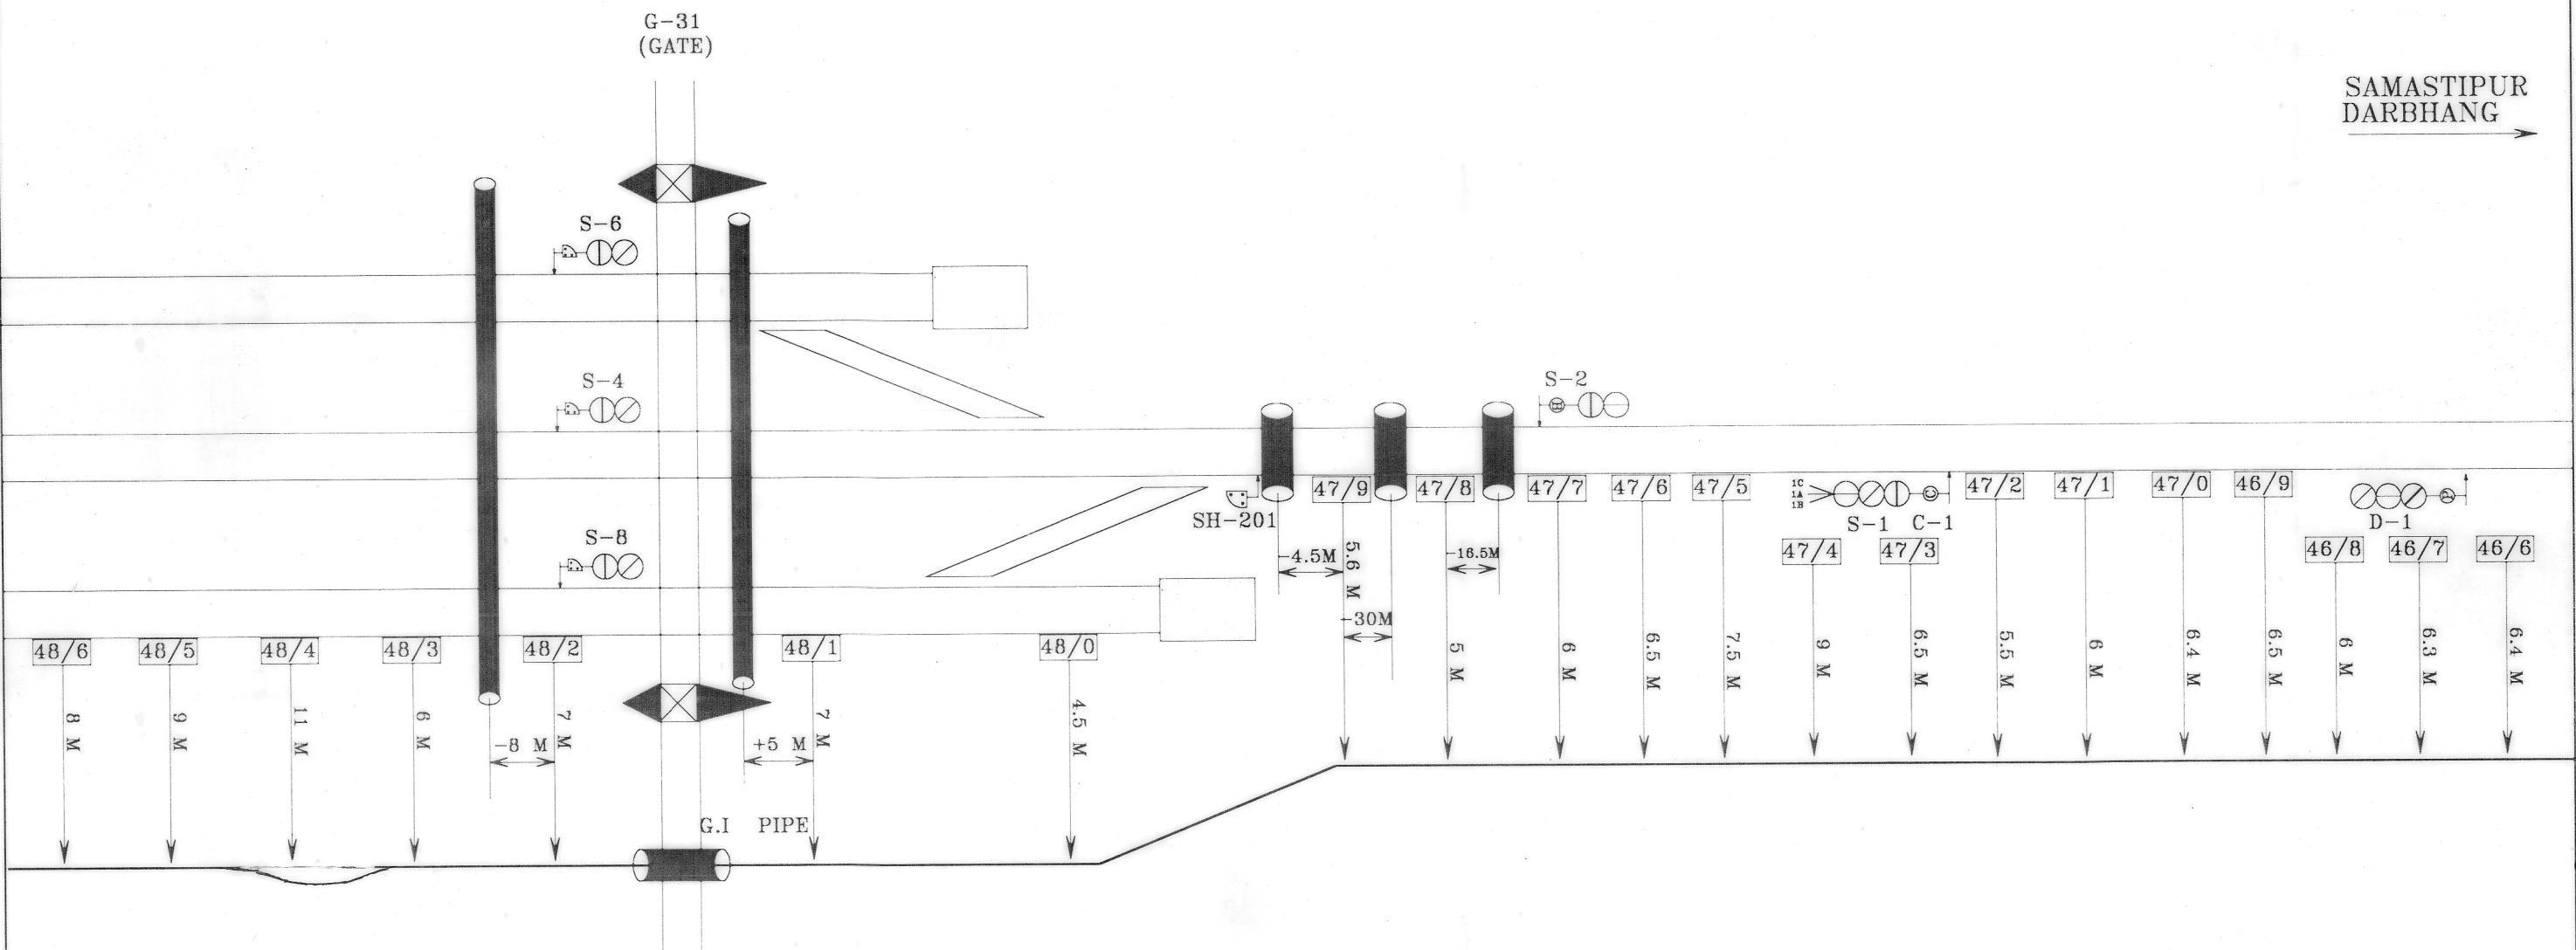

PERFECTO ELECTRICALS KOLKATA		E.C.R SPJ. DIVN	CABLE ROUTE PLAN	MOHAMMADPUR	APPROVED	C H E C K E D		SHT. NO.-2/2
S. BASU DRAWN	<i>Chetan Kumar</i> CHECKED				<i>[Signature]</i> 30/11/10 DSTE/C/SPJ.	<i>[Signature]</i> 28.12.2010 SSE/SIG/C/SPJ.	<i>[Signature]</i> JE/D/C/SPJ.	ECR/SIP/SPJ/ 370/2008