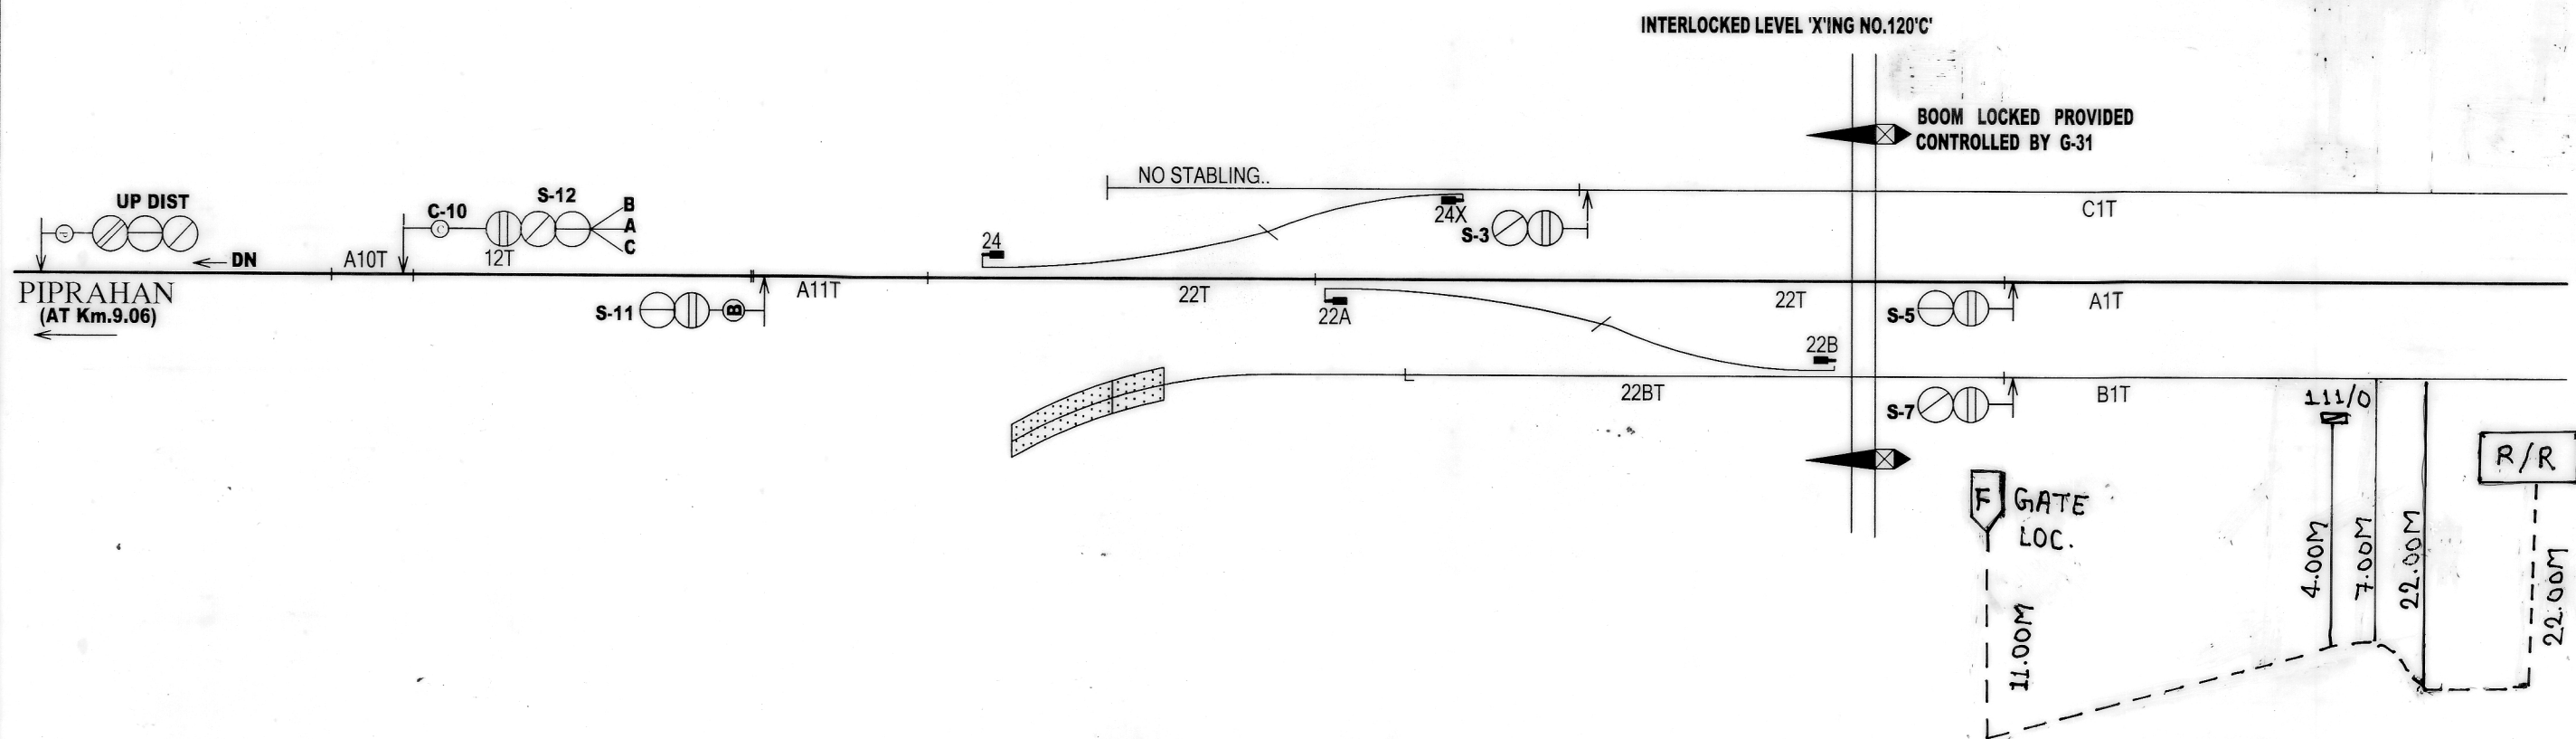
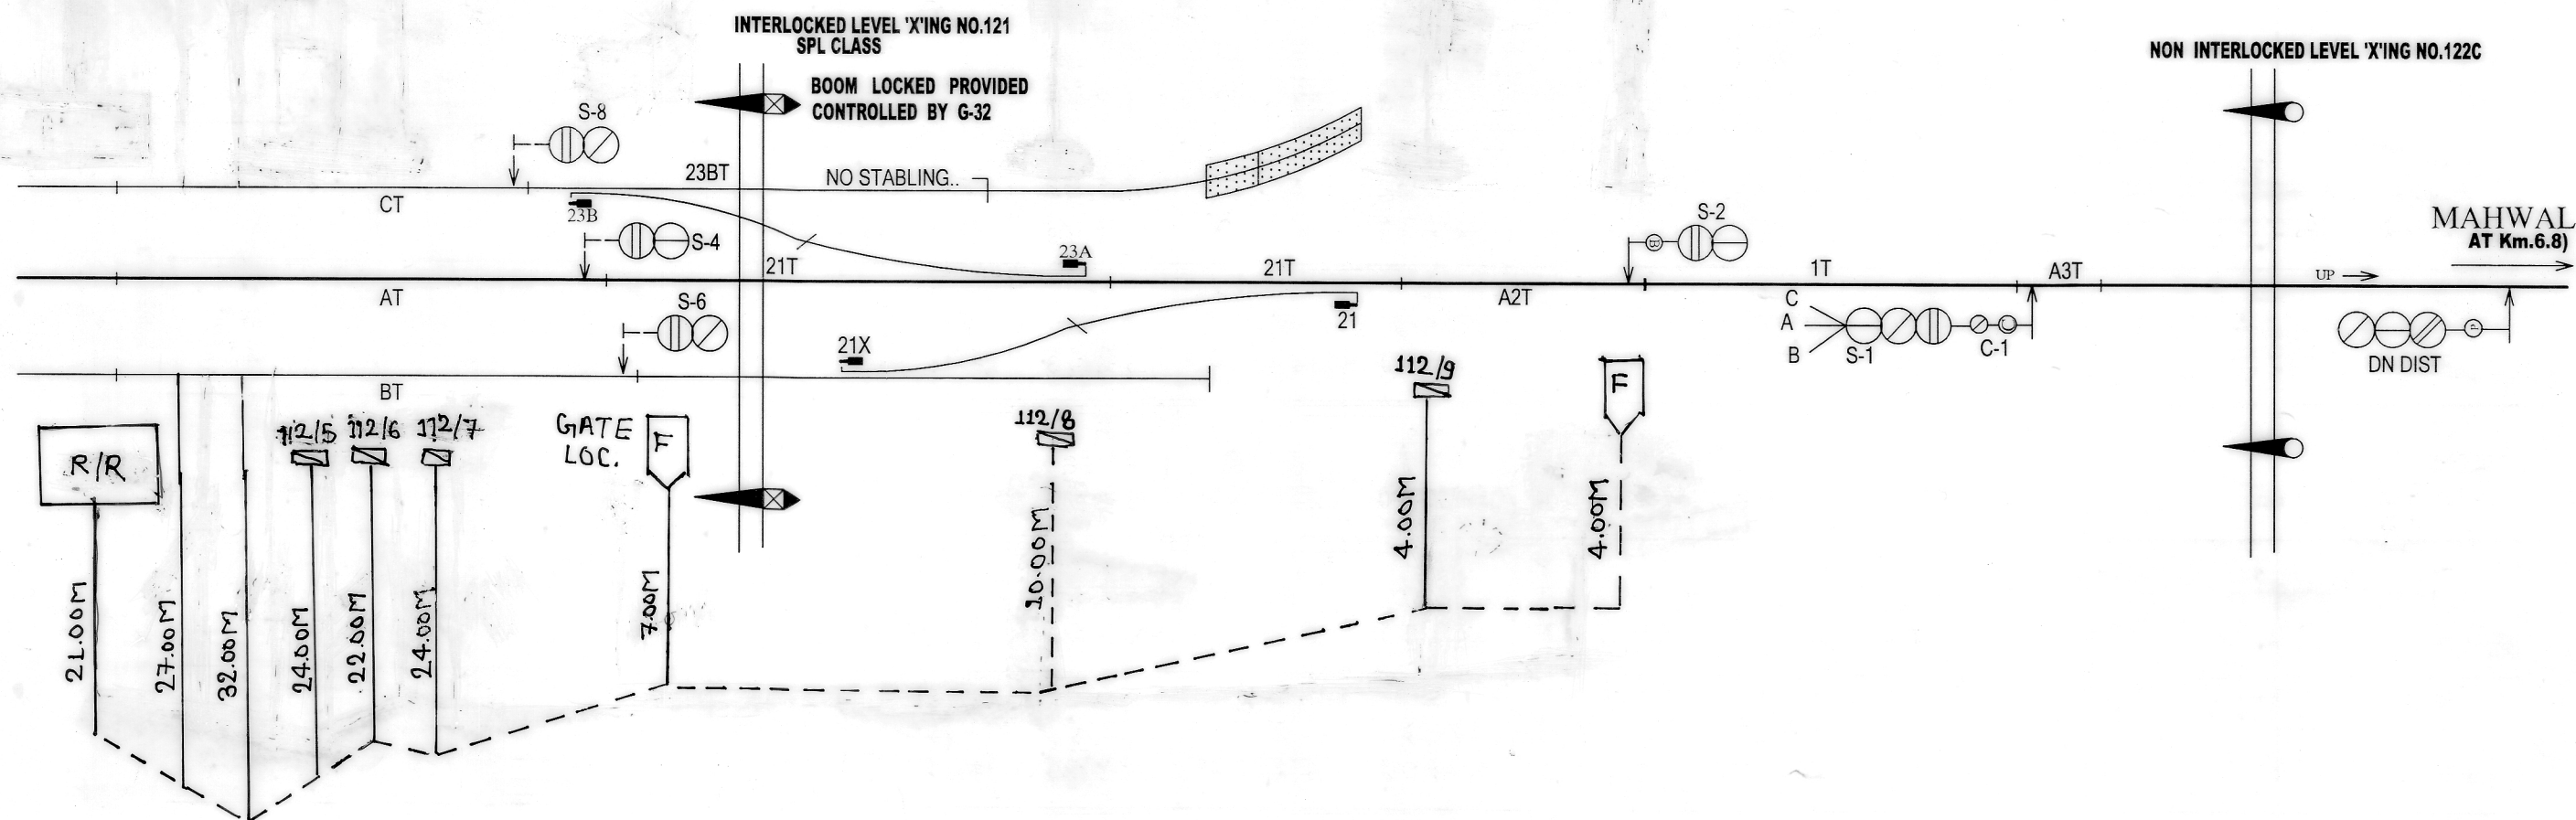


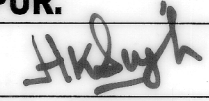
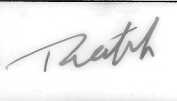
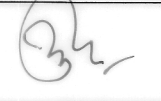


Site verified
 21/12/18

M/S.N.H ENGG WORKS. SAMASTIPUR.		E . C . R SPJ.DIVN	CABLE ROUTE PLAN	मोतीपुर MOTIPUR	APPROVED	C H E C K E D		SHT NO. 01/02
								ECR/WD/SPJ 329/2017
DRAWN	CHECKED				Sr.SDTE/SPJ	DSTE/SPJ	ASTE/NKE	SSE/SIG/RXL



Site Verified
 21/12/18
 JTS/mor

M/S.N.H ENGG WORKS. SAMASTIPUR.		E . C . R SPJ.DIVN	CABLE ROUTE PLAN	मोतीपुर MOTIPUR	APPROVED	C H E C K E D		SHT NO. 02/02
								ECR/WD/SPJ 329/2017
DRAWN	CHECKED				Sr.SDTE/SPJ	DSTE/SPJ	ASTE/NKE	