





## CABLE ROUTE PLAN.

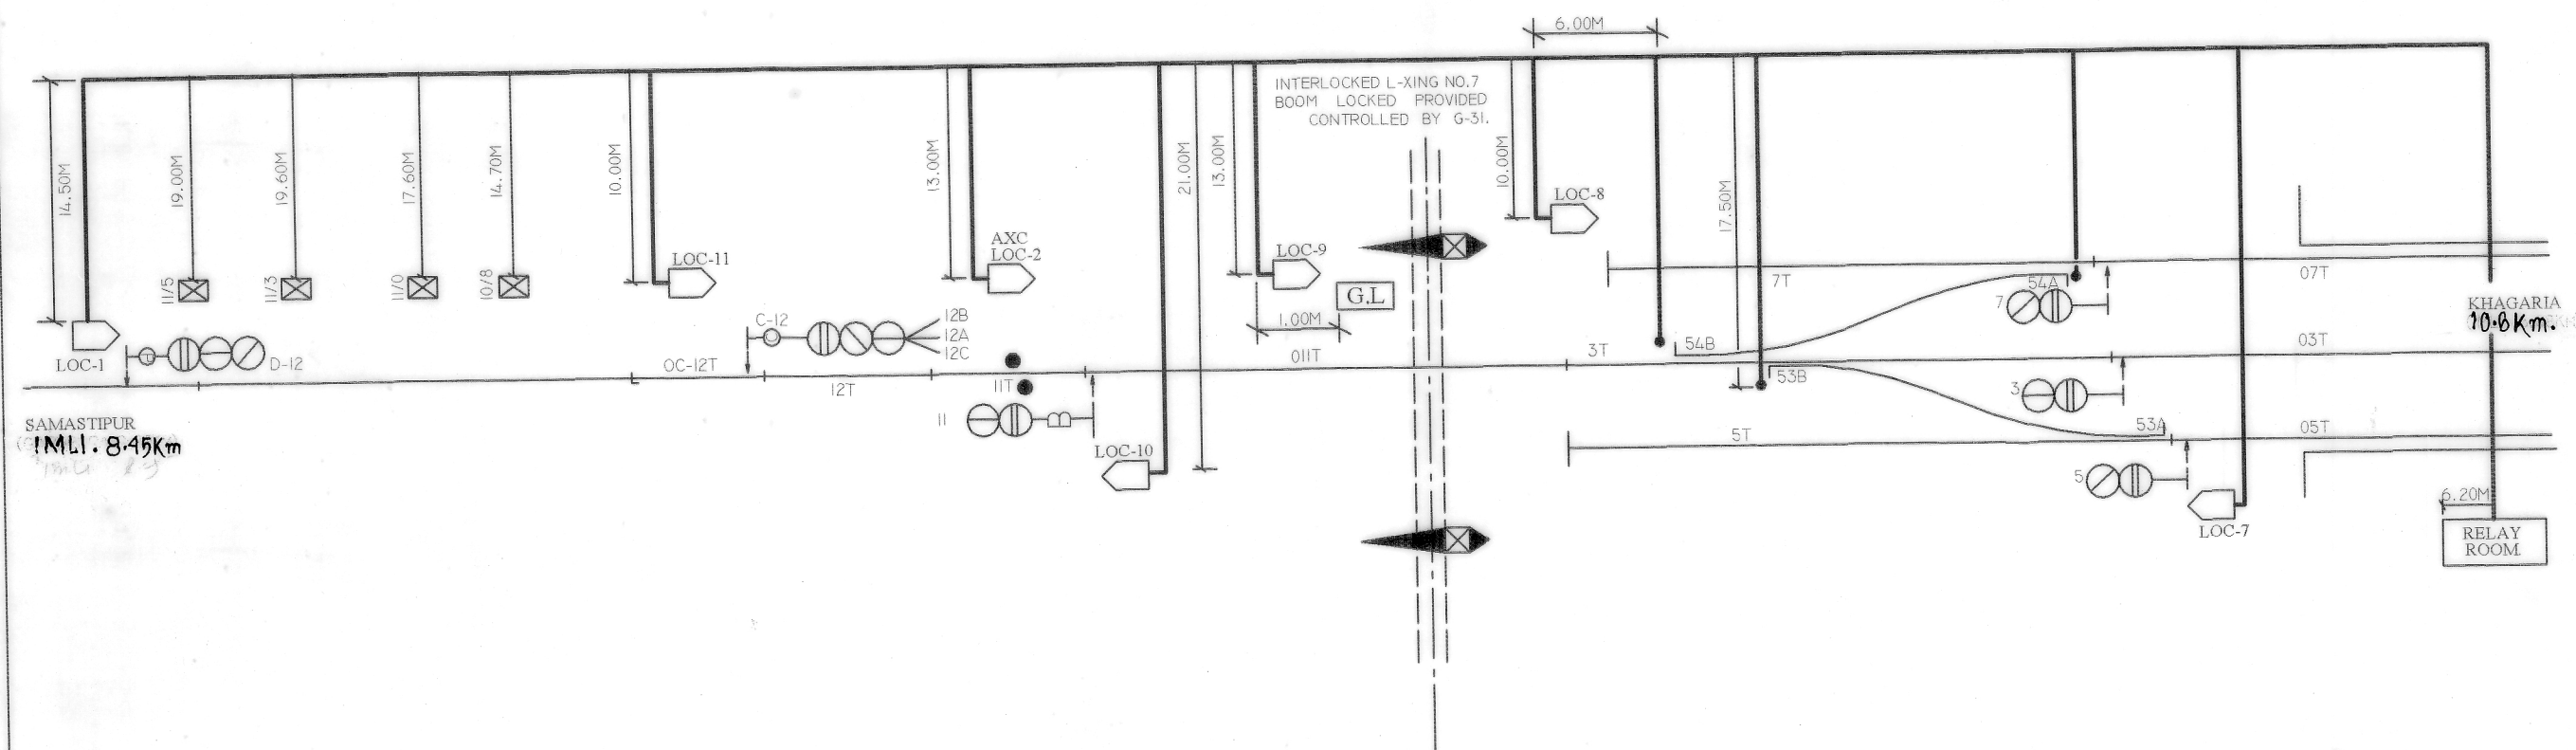

|                    |                                                                                       |   |   |   |                        |                               |                                         |
|--------------------|---------------------------------------------------------------------------------------|---|---|---|------------------------|-------------------------------|-----------------------------------------|
| JASUMALL & COMPANY |                                                                                       | APPROVED                                                                                                | CHECKED                                                                                               |   | CABLE<br>ROUTE<br>PLAN | OLAPUR<br>SPJ/DIVN<br><br>ECR | SHT NO- 02/02                           |
|                    |                                                                                       | <br>DSTE/C/ECR/SPJ | <br>ASTE/CON/SPJ | <br>SE/S/C/SPJ |                        |                               | TO SUIT SIP:<br><br>ECR/SIP/SPJ<br>401. |
| DRAWN              | CHECKED                                                                               |   |   |   |                        |                               |                                         |
| Yogendra           |  |   |   |   |                        |                               |                                         |

# CABLE ROUTE PLAN.

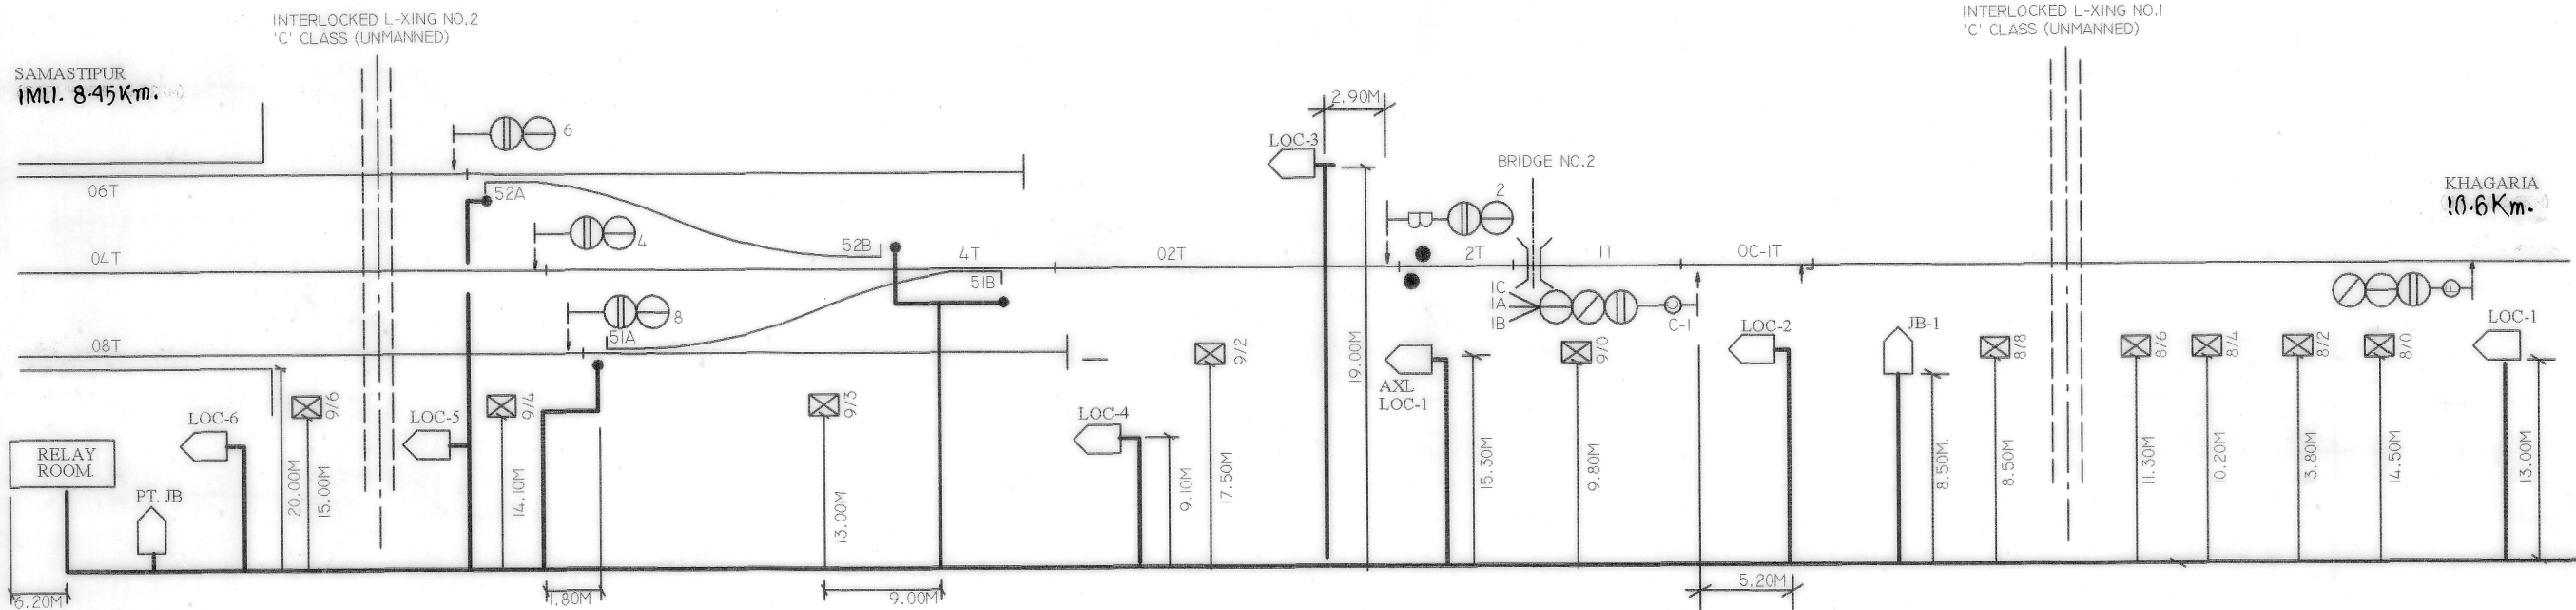
  
|                    |                                                                                       |   |   |   |                                     |                        |                               |               |
|--------------------|---------------------------------------------------------------------------------------|---|---|---|-------------------------------------|------------------------|-------------------------------|---------------|
| JASUMALL & COMPANY |                                                                                       | APPROVED                                                                                                |   | CHECKED                                                                                             |                                     | CABLE<br>ROUTE<br>PLAN | OLAPUR<br>SPJ/DIVN<br><br>ECR | SHT NO- 01/02 |
|                    |                                                                                       | <br>DSTE/C/ECR/SPJ | <br>ASTE/CON/SPJ | <br>SE/S/C/SPJ | TO SUIT SIP:<br>ECR/SIP/SPJ<br>401. |                        |                               |               |
| DRAWN              | CHECKED                                                                               |   |   |   |                                     |                        |                               |               |
| Yogendra           |  |   |   |   |                                     |                        |                               |               |