

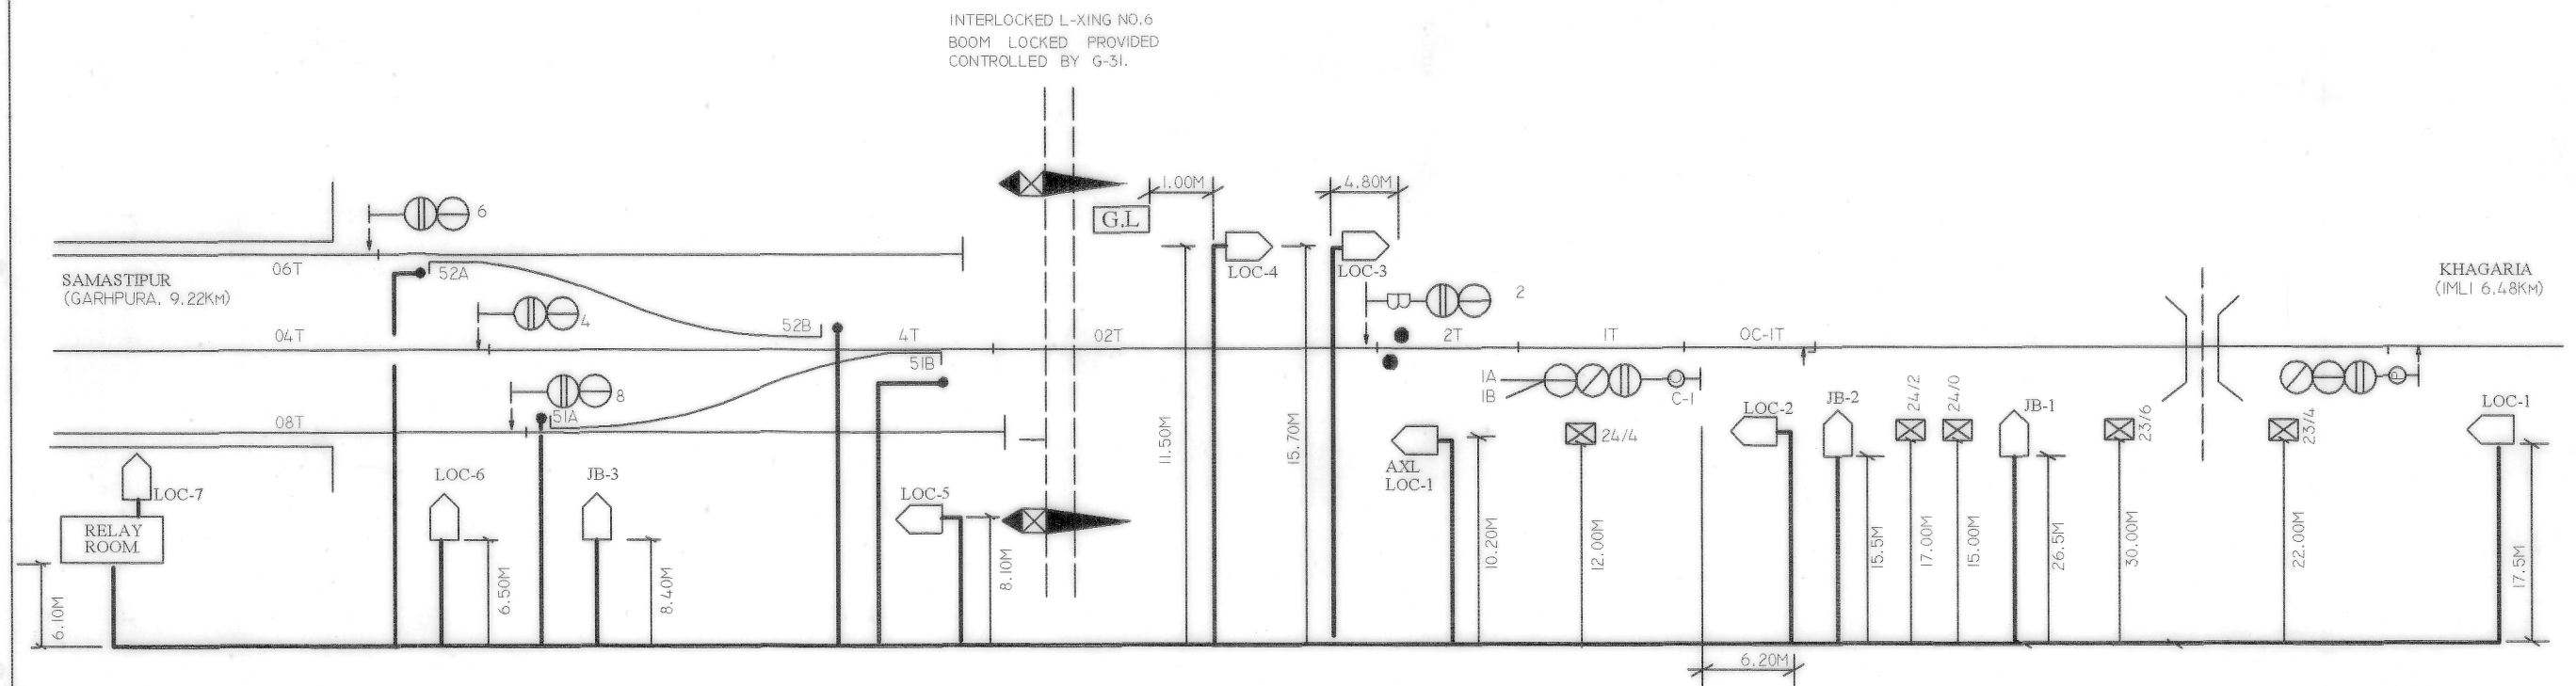


CABLE ROUTE PLAN.

 

JASUMALL & COMPANY		APPROVED		CHECKED		CABLE ROUTE PLAN	SALAUNA SPJ/DIVN ECR	SHT NO- 01/02
DRAWN	CHECKED				TO SUIT SIP:			
YOGENDRA		DSTE/C/ECR/SPJ	ASTE/CON/SPJ	SE/S/C/SPJ	ECR/SIP/SPJ 399.			

CABLE ROUTE PLAN.

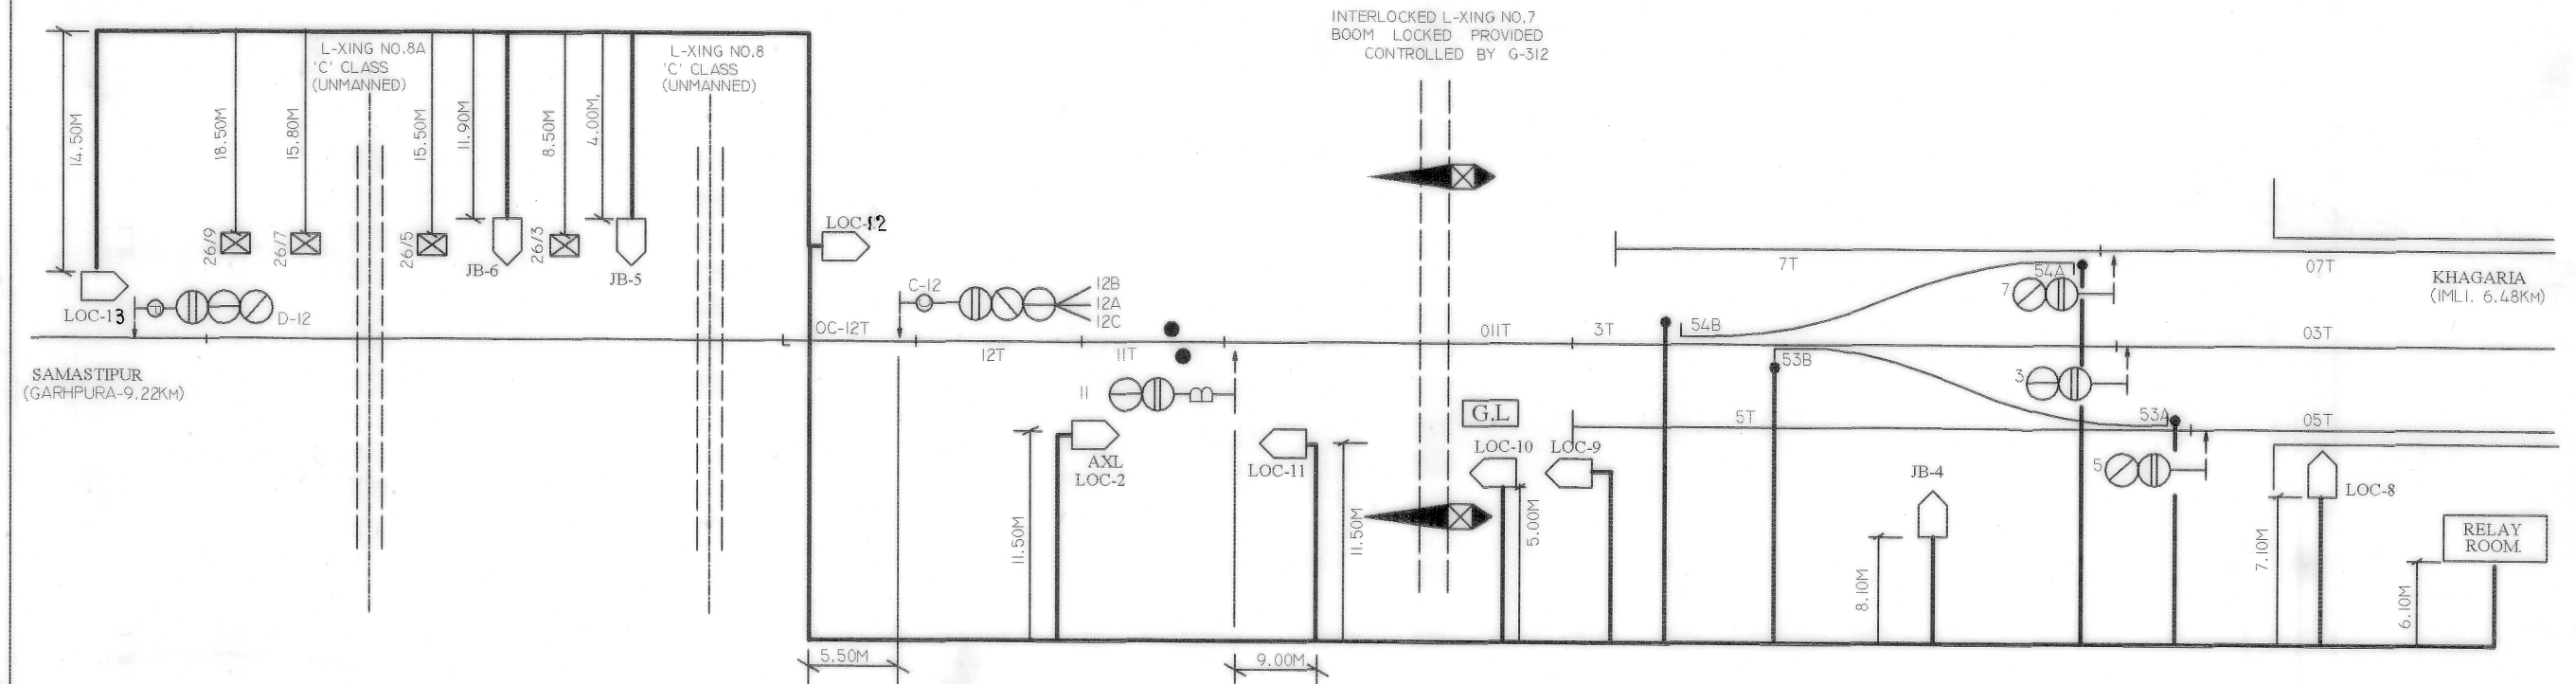

JASUMALL & COMPANY		APPROVED		CHECKED		CABLE ROUTE PLAN	SALAUNA SPJ/DIVN ECR	SHT NO- 02/02
DRAWN	CHECKED							TO SUIT SIP:
YOGENDRA								ECR/SIP/SPJ 399.