




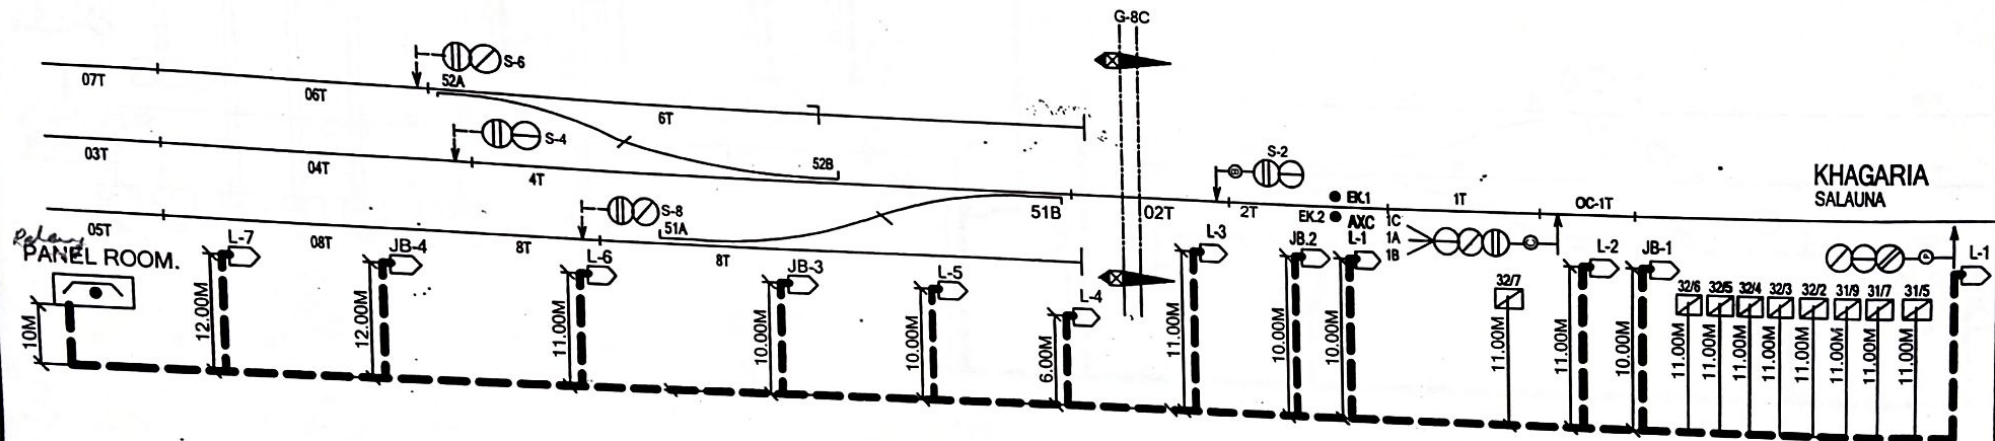

JASUMALL & CO.		E.C.R SPJ. DIVN	CABLE ROUTE PLAN	GARHPURA	APPROVED	CHECKED		SHT NO.01/02
Yasendra					 09/09/2006		SI ECR/SIP/SPJ. 398/2006	
DRAWN	CHECKED				SSTE/C/SPJ.	SE/SIG/SPJ.		SE/DSPJ.

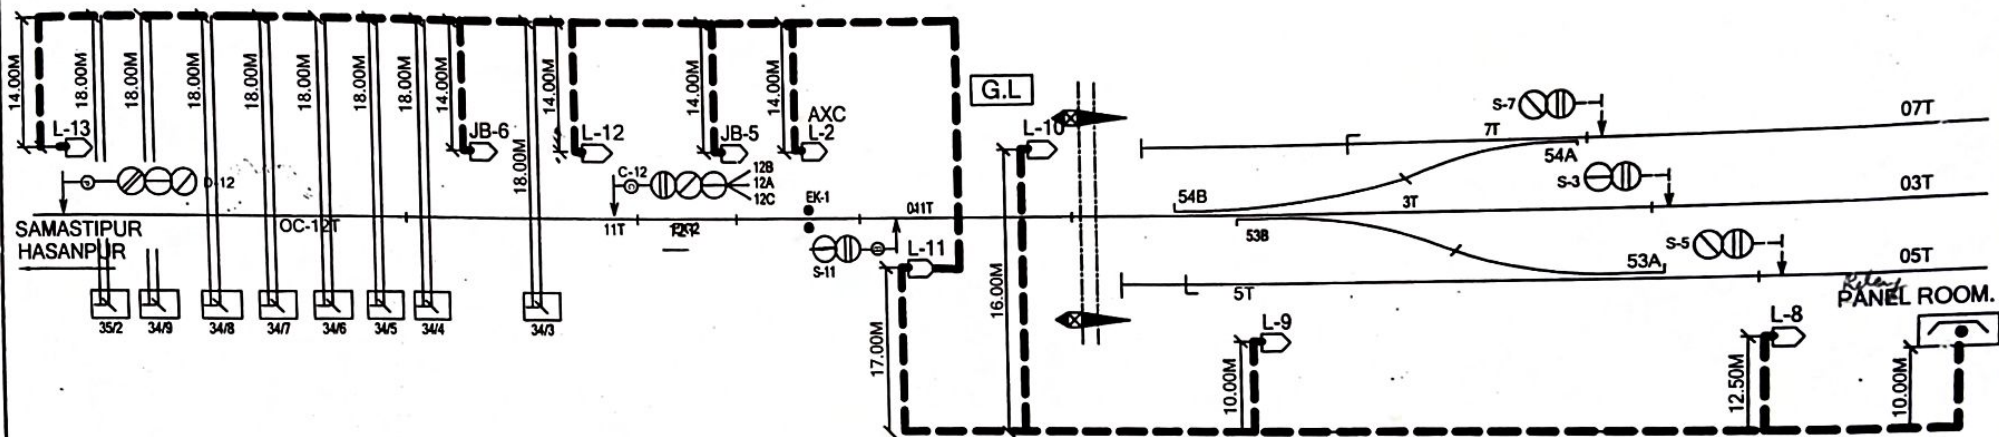


JASUMALL & CO.		E.C.R SPJ. DIVN	CABLE ROUTE PLAN	GARHPURA	APPROVED	CHECKED	SHT NO. 02/02
Yogendra	<i>[Signature]</i>				<i>[Signature]</i> 09/09/2010	<i>[Signature]</i>	SI ECR/SIP/SPJ. 398/2006
DRAWN	CHECKED				SSTE/C/SPJ.	SE/SIG/C/SPJ.	SE/SIG/SPJ.

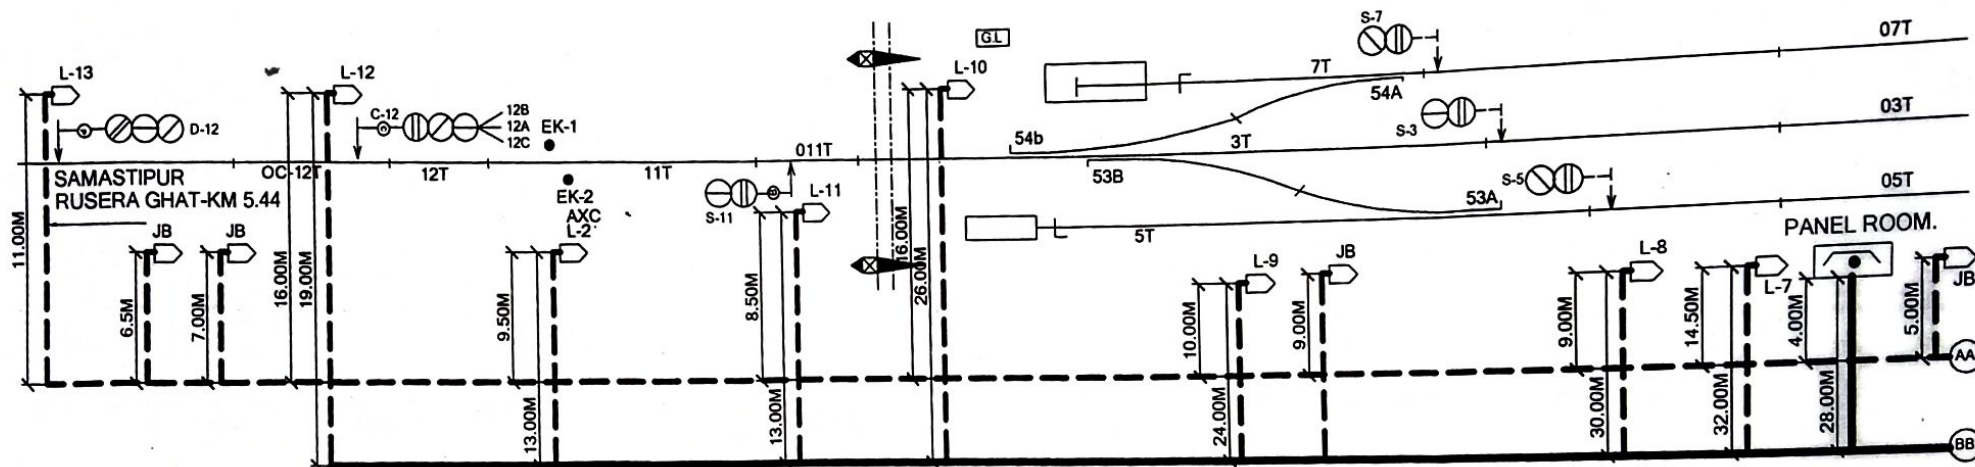

LEGEND.

- - - - - NEW TRENCH ROUTE
 ————— OLD EXISTING TRENCH ROUTE

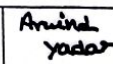JASUMALL & CO.		E.C.R SPJ. DIVN	CABLE ROUTE PLAN	NAYANAGAR	APPROVED	CHECKED		SHT NO. 02/02
Yogendra								SI
DRAWN	CHECKED				DSTE/C/SPJ.	ASTE/C/SPJ.	SE/SIG/C/SPJ.	SE/SIC/D/SPJ.

ECR/SIP/SPJ.
396/2006.