



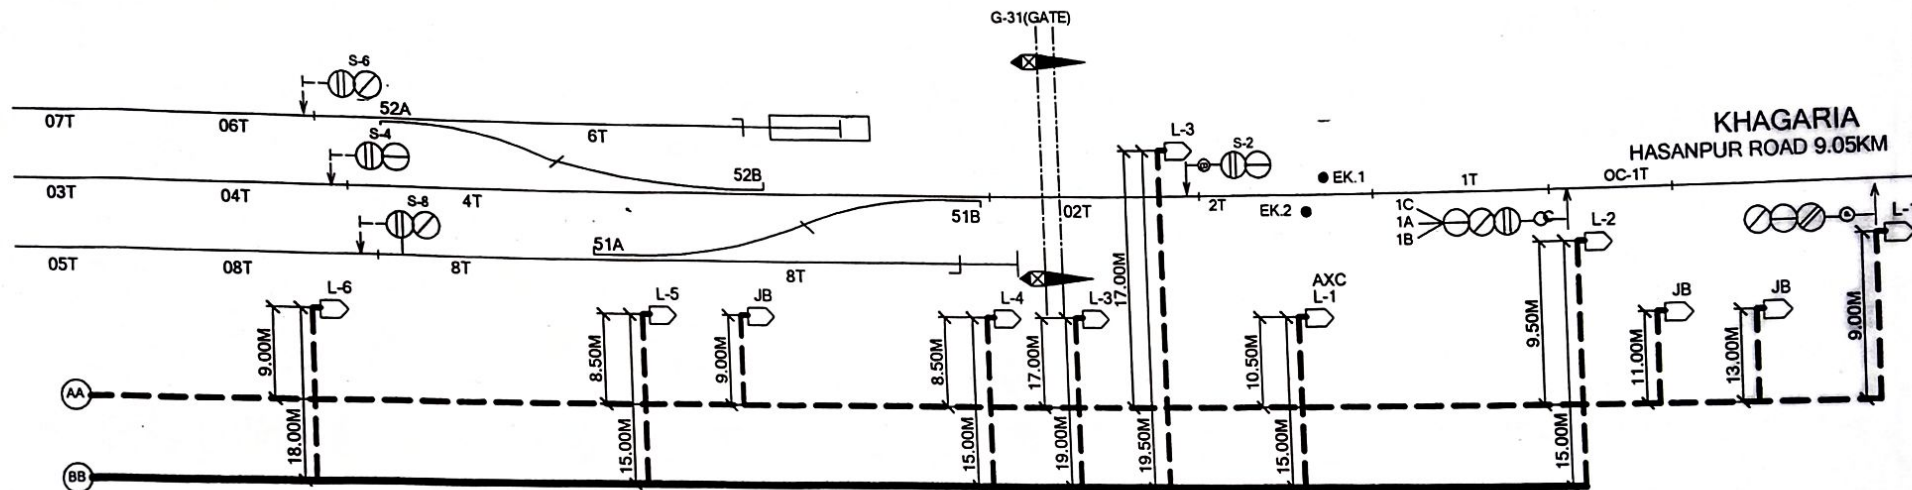

LEGEND.

- - - - - NEW TRENCH ROUTE
 ————— OLD EXISTING TRENCH ROUTE

JASUMALL & CO.		E.C.R SPJ. DIVN	CABLE ROUTE PLAN	NAYANAGAR	APPROVED	CHECKED		SHT NO.01/02
Drawn	Checked				<i>She</i> DSTE/C/SPJ.	<i>Anuradha Yadav</i> ASTE/C/SPJ.	<i>Shetty</i> SE/SIG/C/SPJ.	SI ECR/SIP/SPJ. 396/2006.

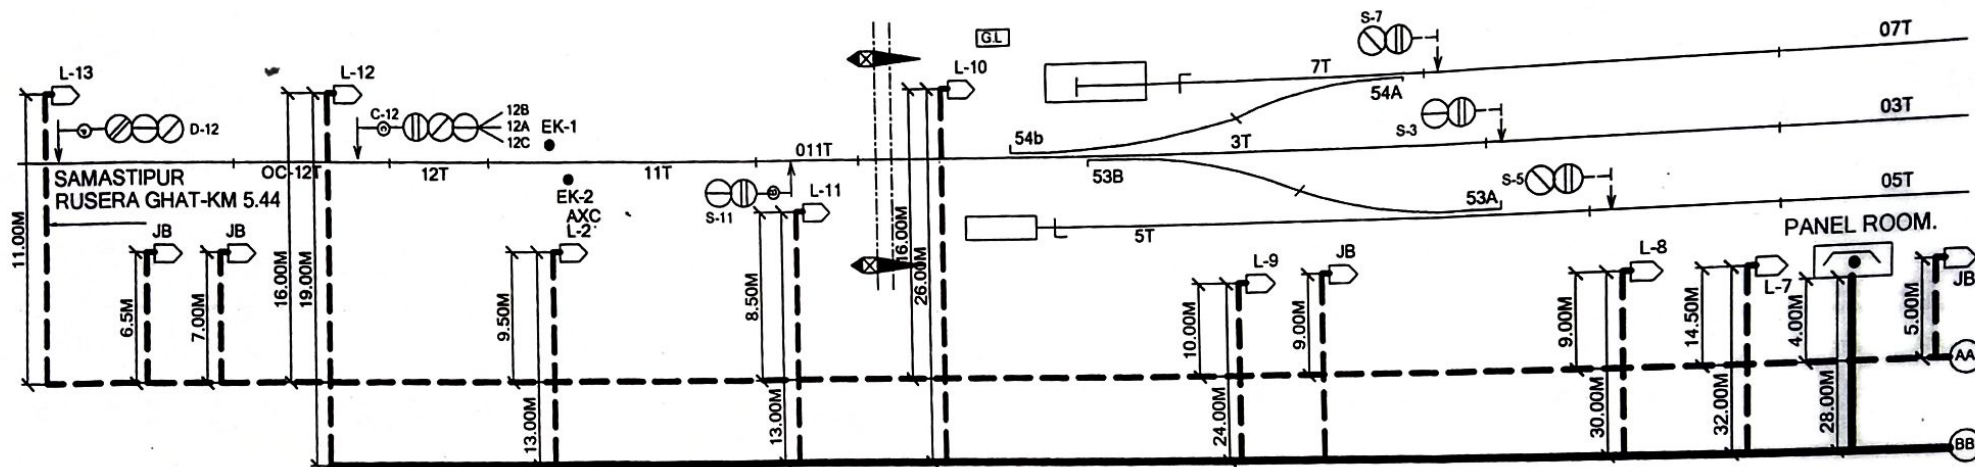

LEGEND.

- - - - - NEW TRENCH ROUTE
 ————— OLD EXISTING TRENCH ROUTE

JASUMALL & CO.		E.C.R SPJ. DIVN	CABLE ROUTE PLAN	NAYANAGAR	APPROVED	C H E C K E D		SHT NO. 02/02
Yogendra								SI
DRAWN	CHECKED				DSTE/C/SPJ.	ASTE/C/SPJ.	SE/SIC/C/SPJ.	SE/SIC/D/SPJ.

ECR/SIP/SPJ.
396/2006.