


CABLE ROUTE PLAN.

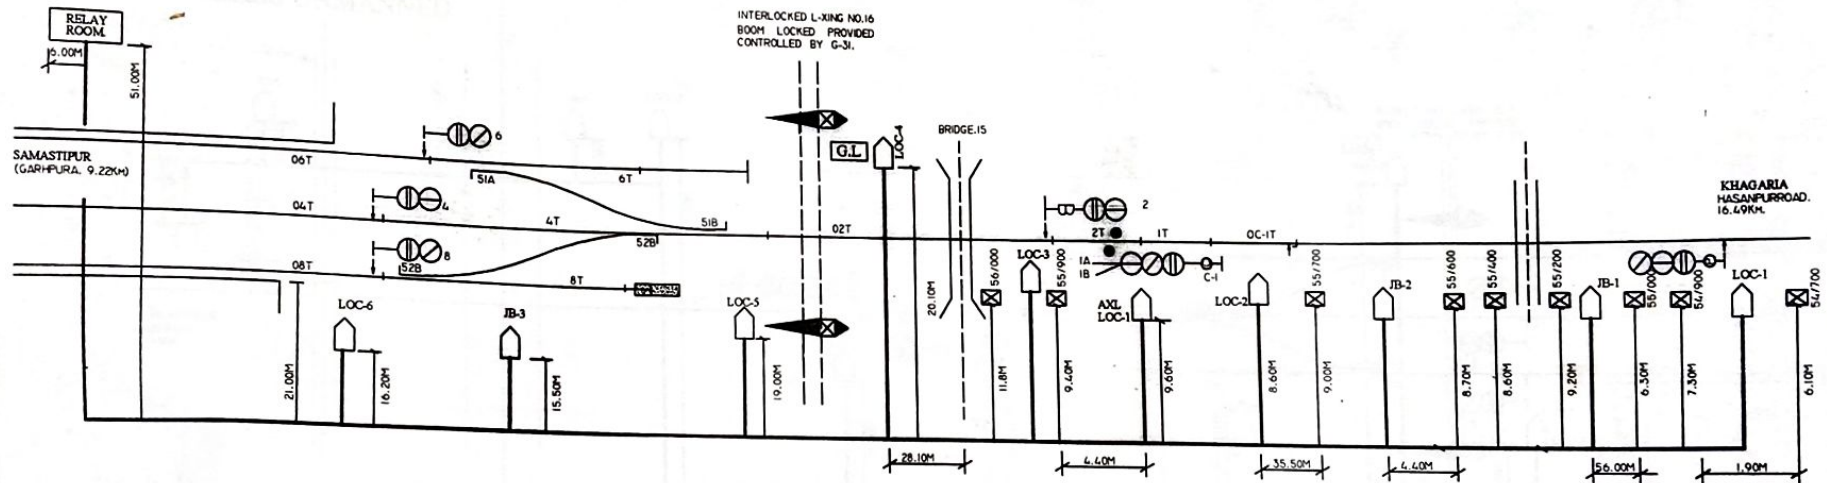


TECHNOCOM		E.C.R SPJ. DIVN	CABLE ROUTE PLAN	RUSERAGHAT	APPROVED	C H E C K E D		SHT.01/02
Yasendra					<i>[Signature]</i>	<i>[Signature]</i>	<i>[Signature]</i>	SI ECR/SIP/SPJ. 395/2006.
DRAWN	CHECKED				DSTE/C/SPJ.	ASTE/C/SPJ.	SE/SIG/C/SPJ.	SE/S/C/D/SPJ.


CABLE ROUTE PLAN.

BRIDGE NO.16A

L-X'ING NO.19
C'CLASS UNMANNED.

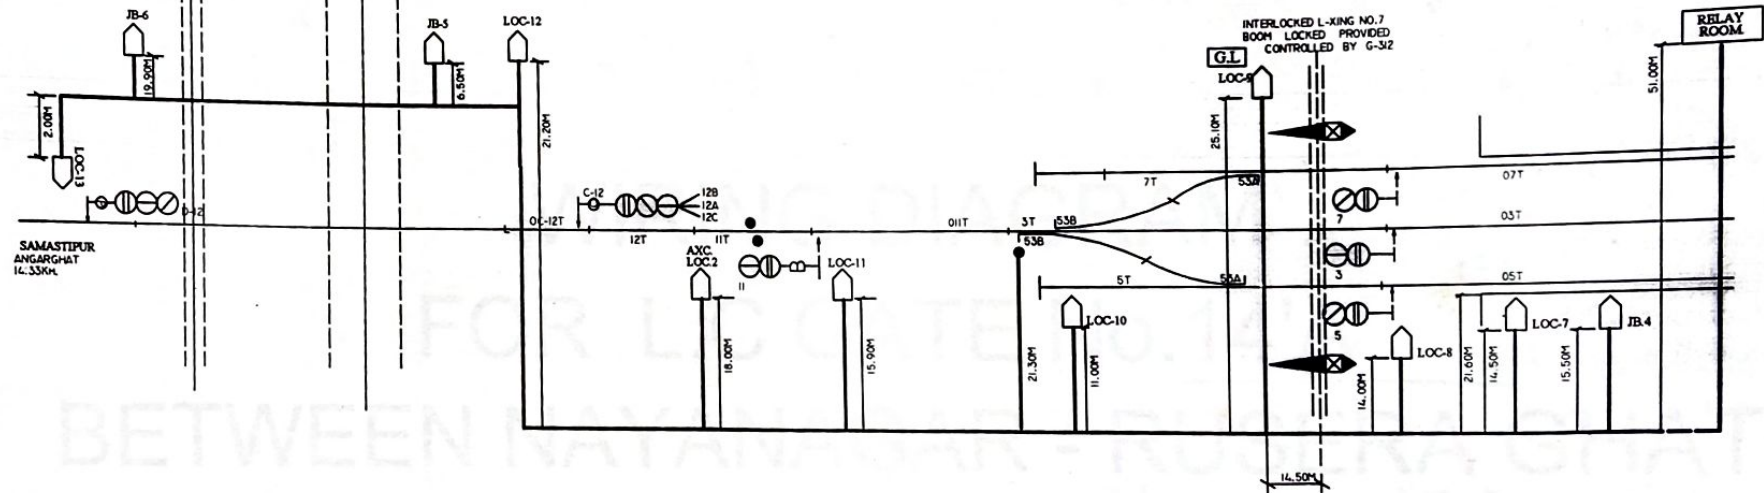


TECHNOCOM		E.C.R SPJ. DIVN	CABLE ROUTE PLAN	RUSERAGHAT	APPROVED	C H E C K E D		SHT.02/02
Yasendra					<i>Se ar</i>	<i>stane</i>	<i>Shatiga</i>	SI ECR/SIP/SPJ. 395/2006.
DRAWN	CHECKED				DSTE/C/SPJ.	ASTE/C/SPJ.	SE/SIG/C/SPJ.	SE/S/C/D/SPJ.

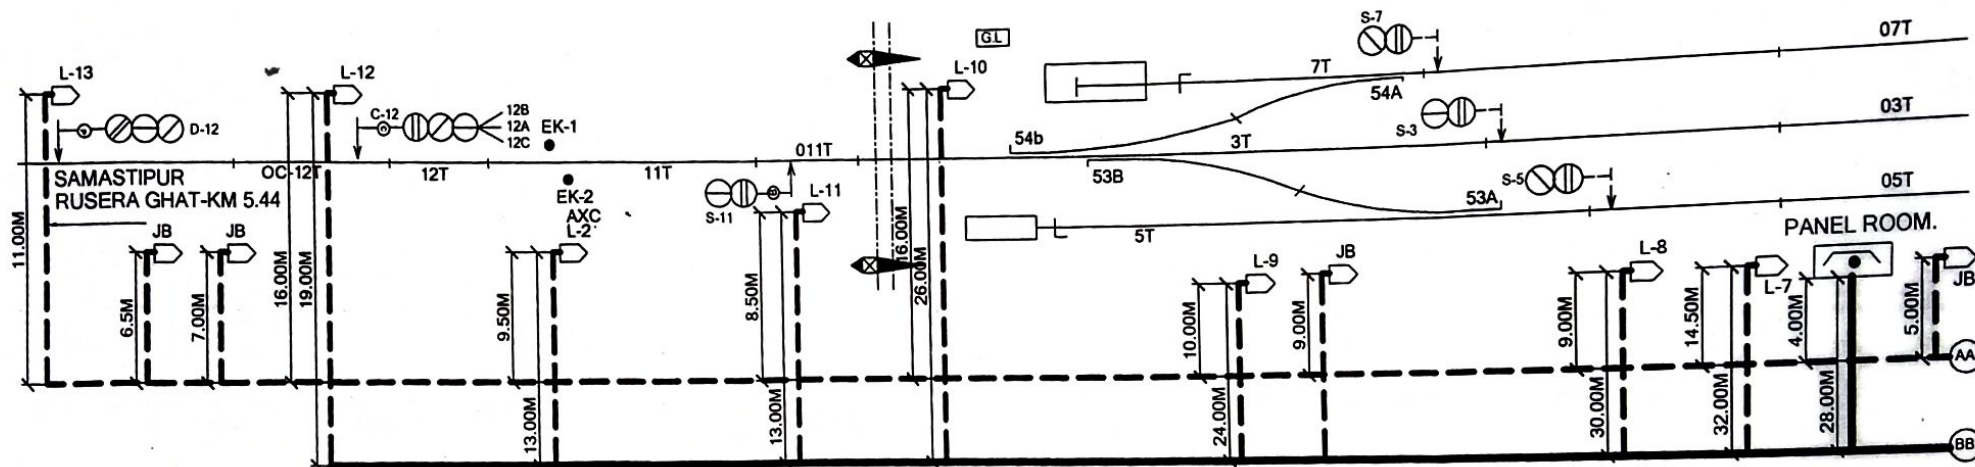

LEGEND.

- NEW TRENCH ROUTE
 ——— OLD EXISTING TRENCH ROUTE

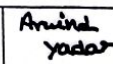JASUMALL & CO.		E.C.R SPJ. DIVN	CABLE ROUTE PLAN	NAYANAGAR	APPROVED	CHECKED		SHT NO. 02/02
Yogendra								SI
DRAWN	CHECKED				DSTE/C/SPJ.	ASTE/C/SPJ.	SE/SIG/C/SPJ.	SE/SIC/D/SPJ.

ECR/SIP/SPJ.
396/2006.