



CABLE ROUTE PLAN.

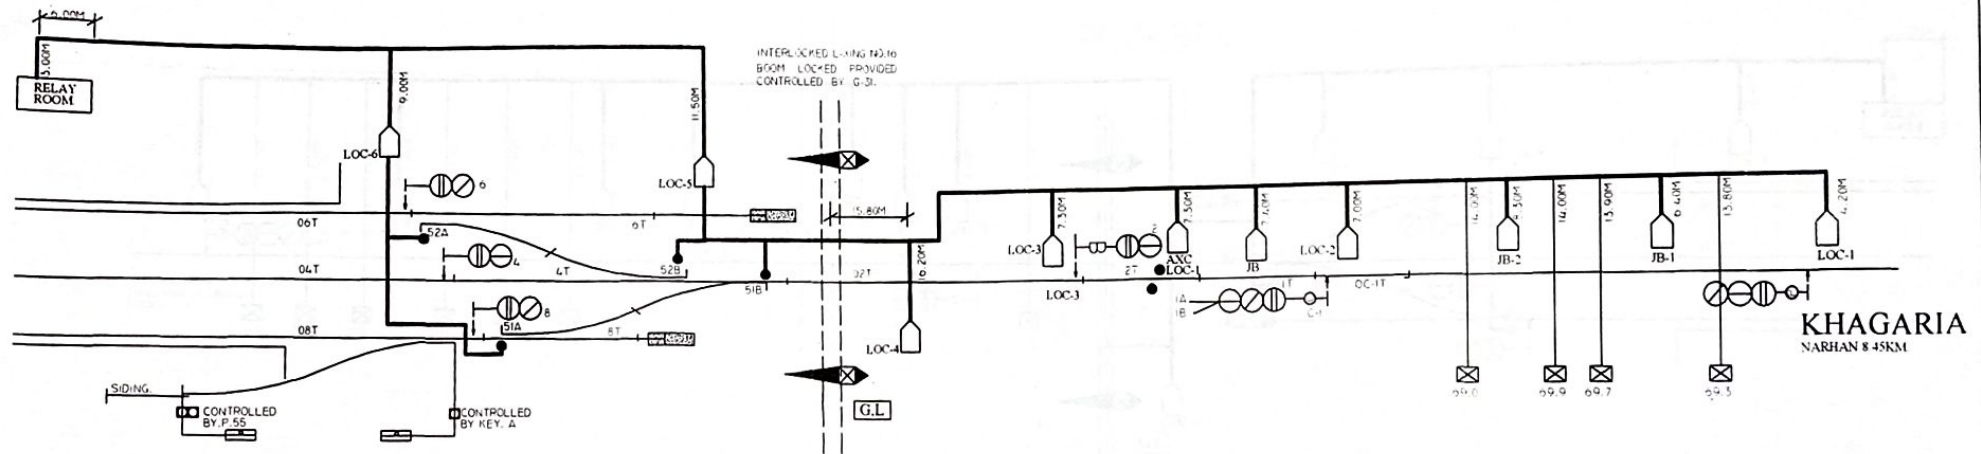


TECHNOCOM		E.C.R	CABLE ROUTE PLAN	ANGARGHAT	APPROVED	CHECKED		SHT.01/02
Yagorika	2						Arvina yadan	SI ECR/SIP/SPJ. 393/2006.
DRAWN	CHECKED	SPJ. DIVN			DSTE/C/SPJ.	ASTE/C/SPJ.	SE/SIG/C/SPJ.	SE/S/C/D/SPJ.

CABLE ROUTE PLAN.

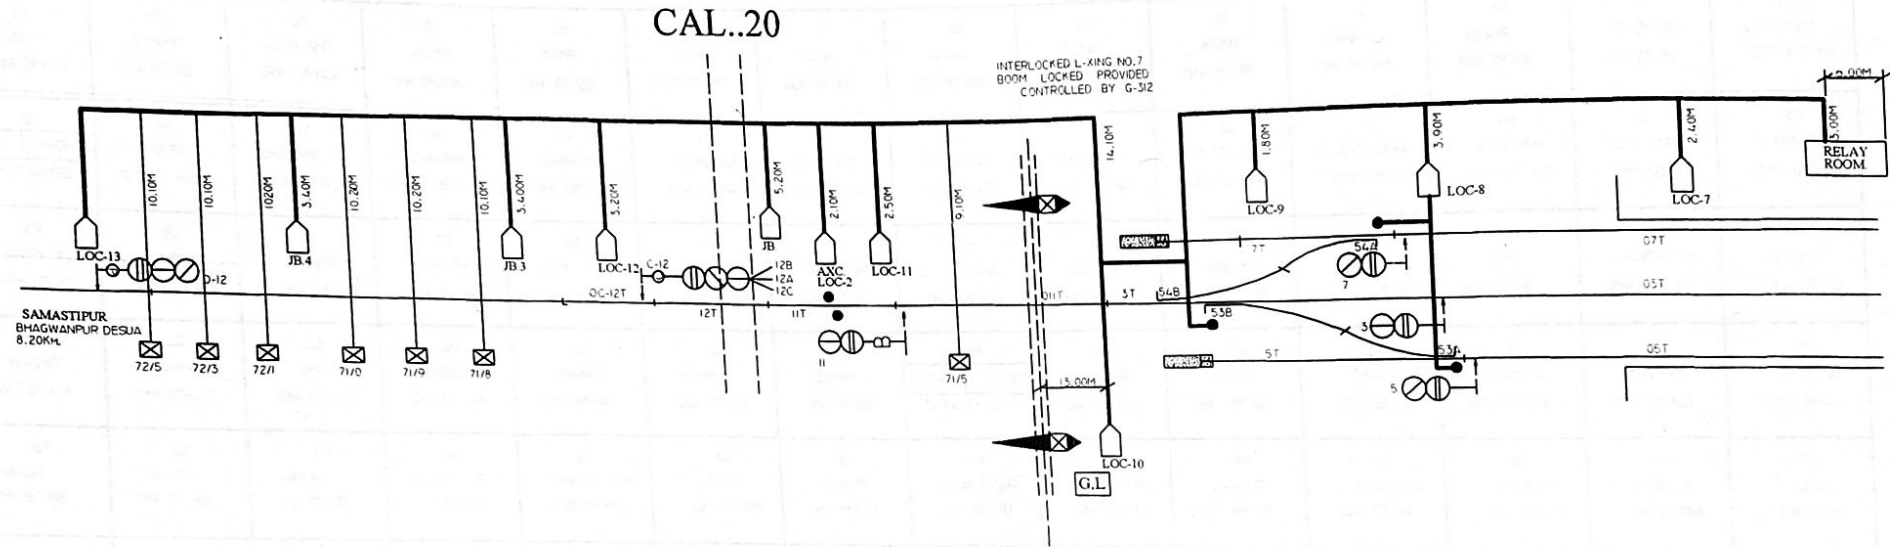


TECHNOCOM		E.C.R	CABLE ROUTE PLAN	ANGARGHAT	APPROVED	C H E C K E D		SHT.02/02
Yasodra	<i>[Signature]</i>				<i>[Signature]</i>	<i>[Signature]</i>	<i>[Signature]</i>	SI ECR/SIP/SPJ. 393/2006.
DRAWN	CHECKED	SPJ. DIVN			DSTE/C/SPJ.	ASTE/C/SPJ.	SE/SIG/C/SPJ.	SE/S/C/D/SPJ.

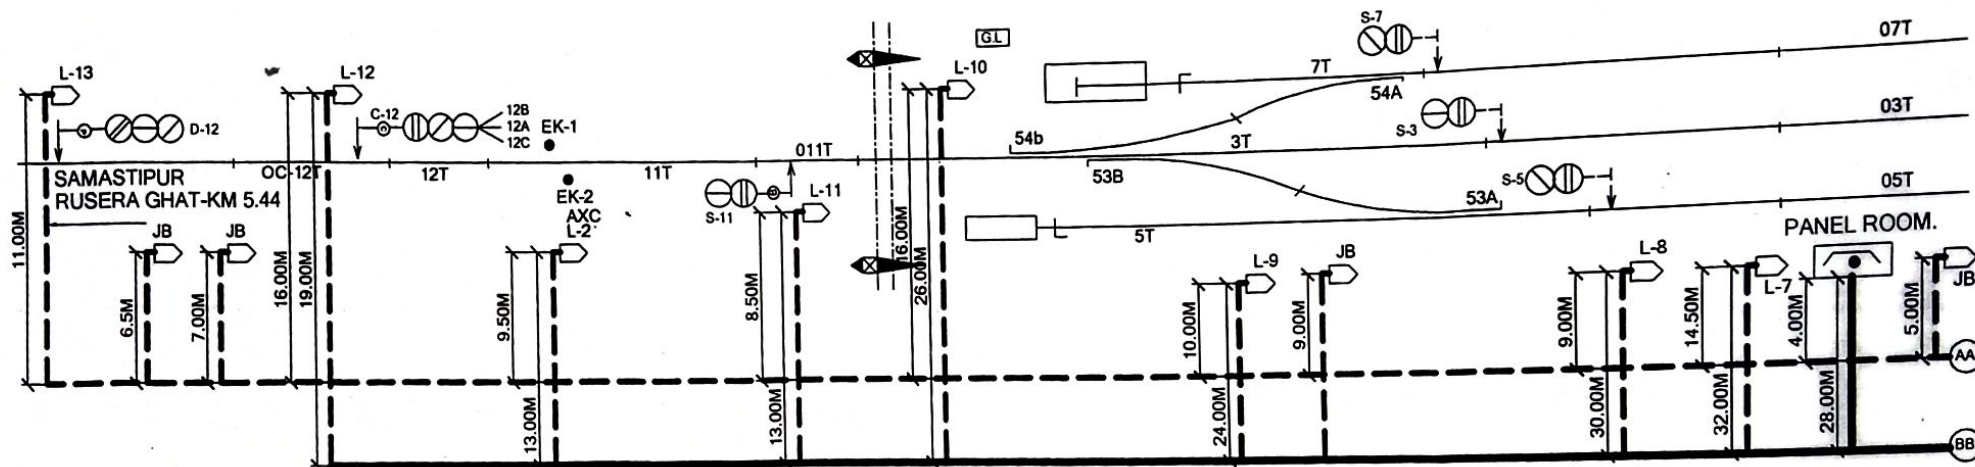

LEGEND.

- - - - - NEW TRENCH ROUTE
 ————— OLD EXISTING TRENCH ROUTE

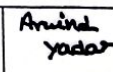JASUMALL & CO.		E.C.R SPJ. DIVN	CABLE ROUTE PLAN	NAYANAGAR	APPROVED	C H E C K E D		SHT NO. 02/02
Yogendra								SI
DRAWN	CHECKED				DSTE/C/SPJ.	ASTE/C/SPJ.	SE/SIG/C/SPJ.	SE/SIC/D/SPJ.

ECR/SIP/SPJ.
396/2006.