

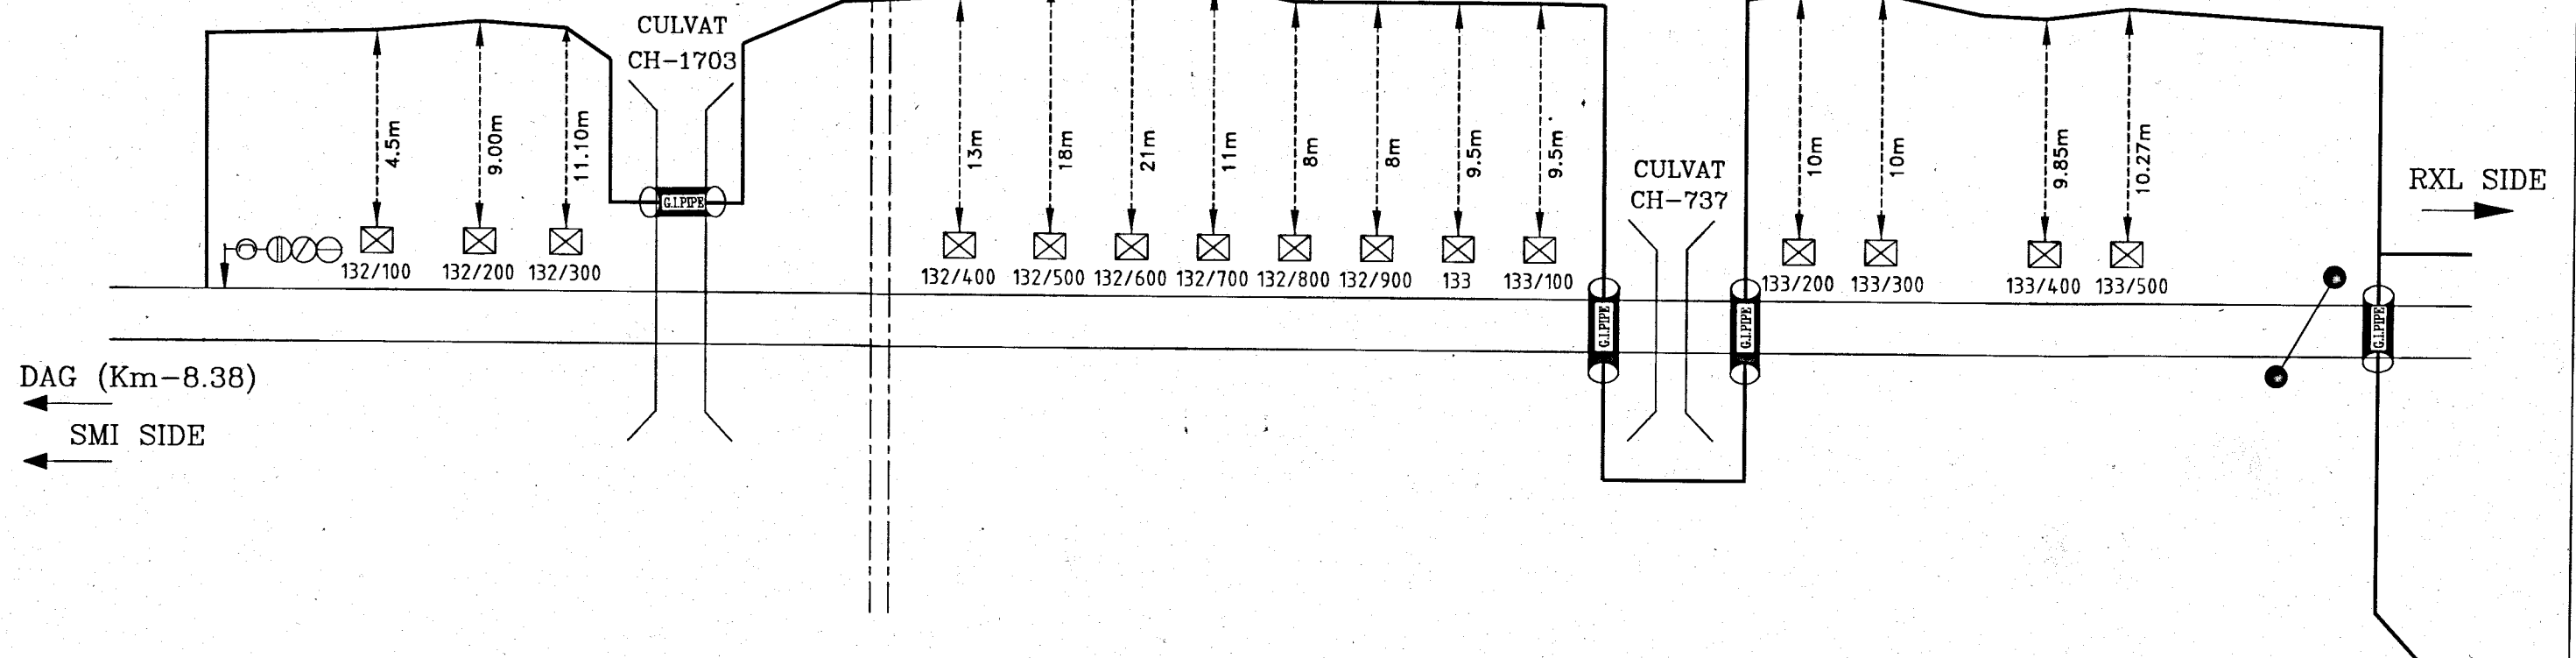
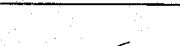


LEVEL 'X' ING
L/C GATE-77
CH-1646

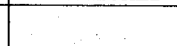


PREPARED BY. PERFECTO ELECTRICALS, KOLKATA		E.C.R. SAMASTIPUR DIVISION	C H E C K E D			APPROVED	CABLE ROUTE PLAN (SIGNALLING CABLES)	BAIRGANIA	SHEET NO. 1/5
DRAWN	CHECKED			21.03.2013					S.I. -
 DIPANKAR ADAK	 EX-SE/S/E.RLY		DSTE/CON/SPJ.	SSE/CON/SPJ.		DSTE/C/Cond/SPJ			ECR/SIP/SPJ/ 361/2009
DATE:-	DATE:-					DATE:-			


LEVEL 'X' ING
L/C GATE-78
CH-194

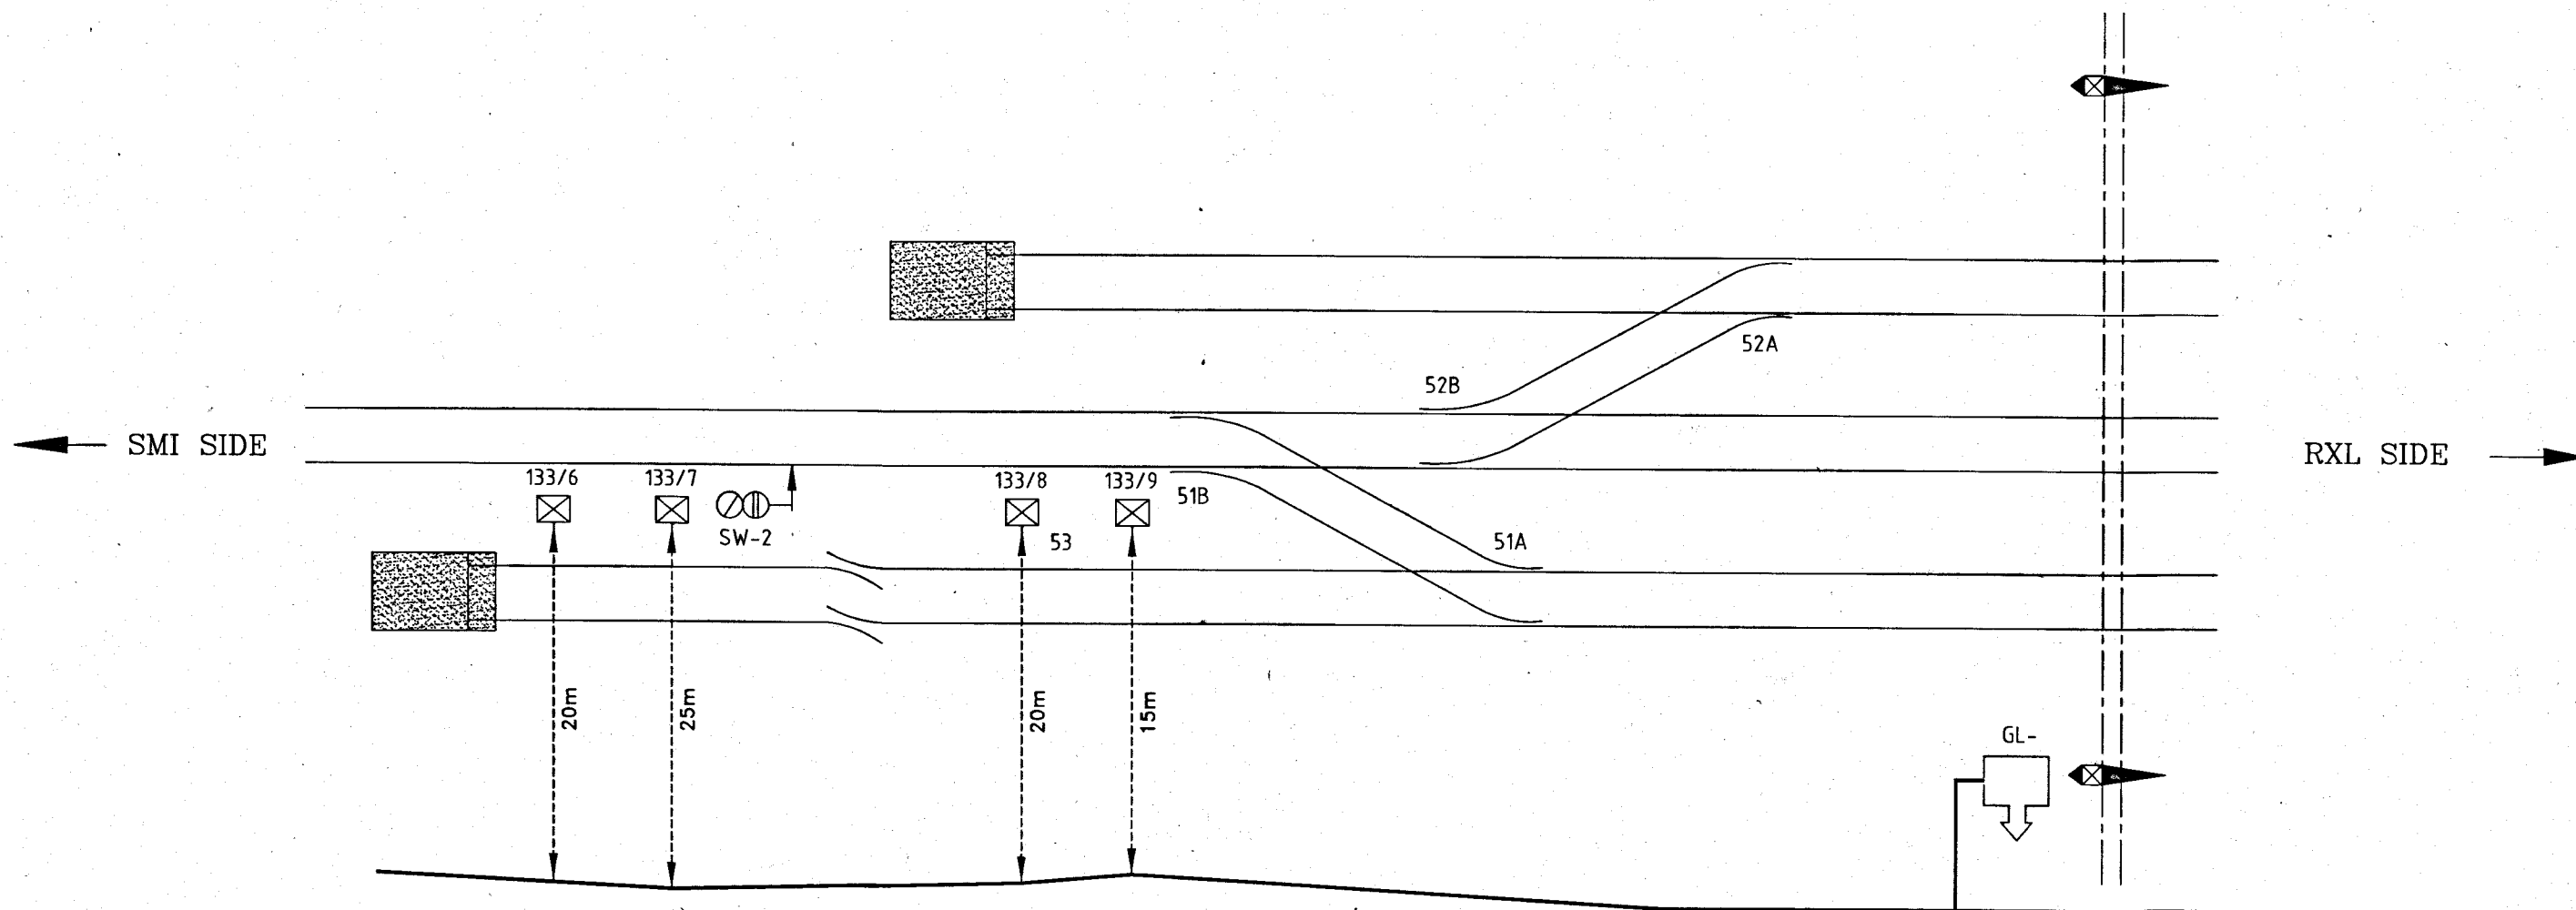


PREPARED BY. PERFECTO ELECTRICALS, KOLKATA		E.C.R. SAMASTIPUR DIVISION	C H E C K E D		A P P R O V E D	CABLE ROUTE PLAN (SIGNALLING CABLES)	BAIRGANIA	SHEET NO. 2/5
DRAWN	CHECKED		<i>M. S. S.</i> <i>21-01-2013</i>		<i>[Signature]</i>			S.I.-
<i>[Signature]</i> DIPANKAR ADAK	<i>[Signature]</i> EX-SE/S/E.RLY		DSTE/CON/SPJ.	SSE/CON/SPJ.	DSTE/C/Con/SPJ			ECR/SIP/SPJ/ 361/2009
			DATE:-	DATE:-	DATE:-			

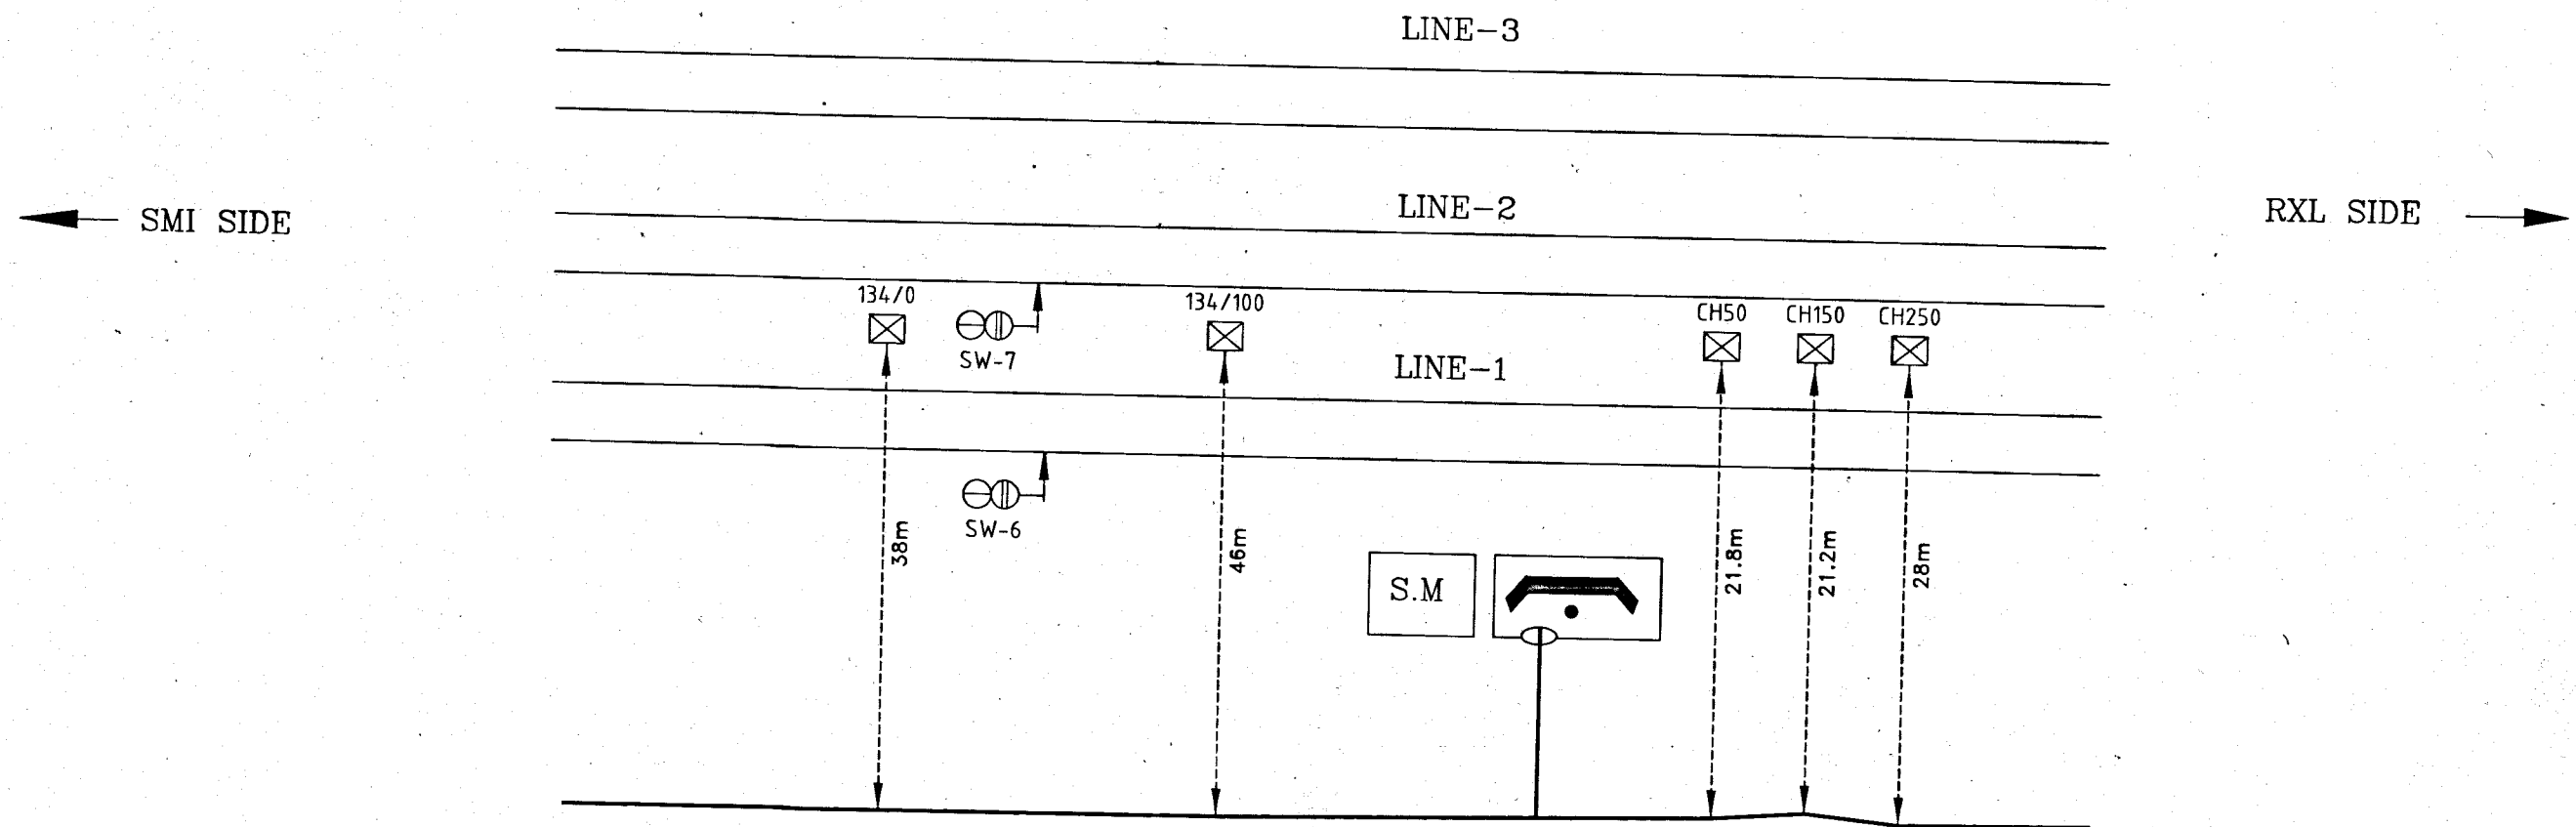

PREPARED BY. PERFECTO ELECTRICALS, KOLKATA		E.C.R. SAMASTIPUR DIVISION		CHECKED		APPROVED	CABLE ROUTE PLAN (SIGNALLING CABLES)	BAIRGANIA	SHEET NO. 3/5
DRAWN	CHECKED			<i>M. S.</i>	<i>[Signature]</i> 21.03.2013				S.I. - ECR/SIP/SPJ/ 361/2009
<i>[Signature]</i> DIPANKAR ADAK	<i>[Signature]</i> EX-SE/S/ERLY	DSTE/CON/SPJ.	SSE/CON/SPJ.	DSTE/CON/SPJ.					
DATE:-		DATE:-		DATE:-					

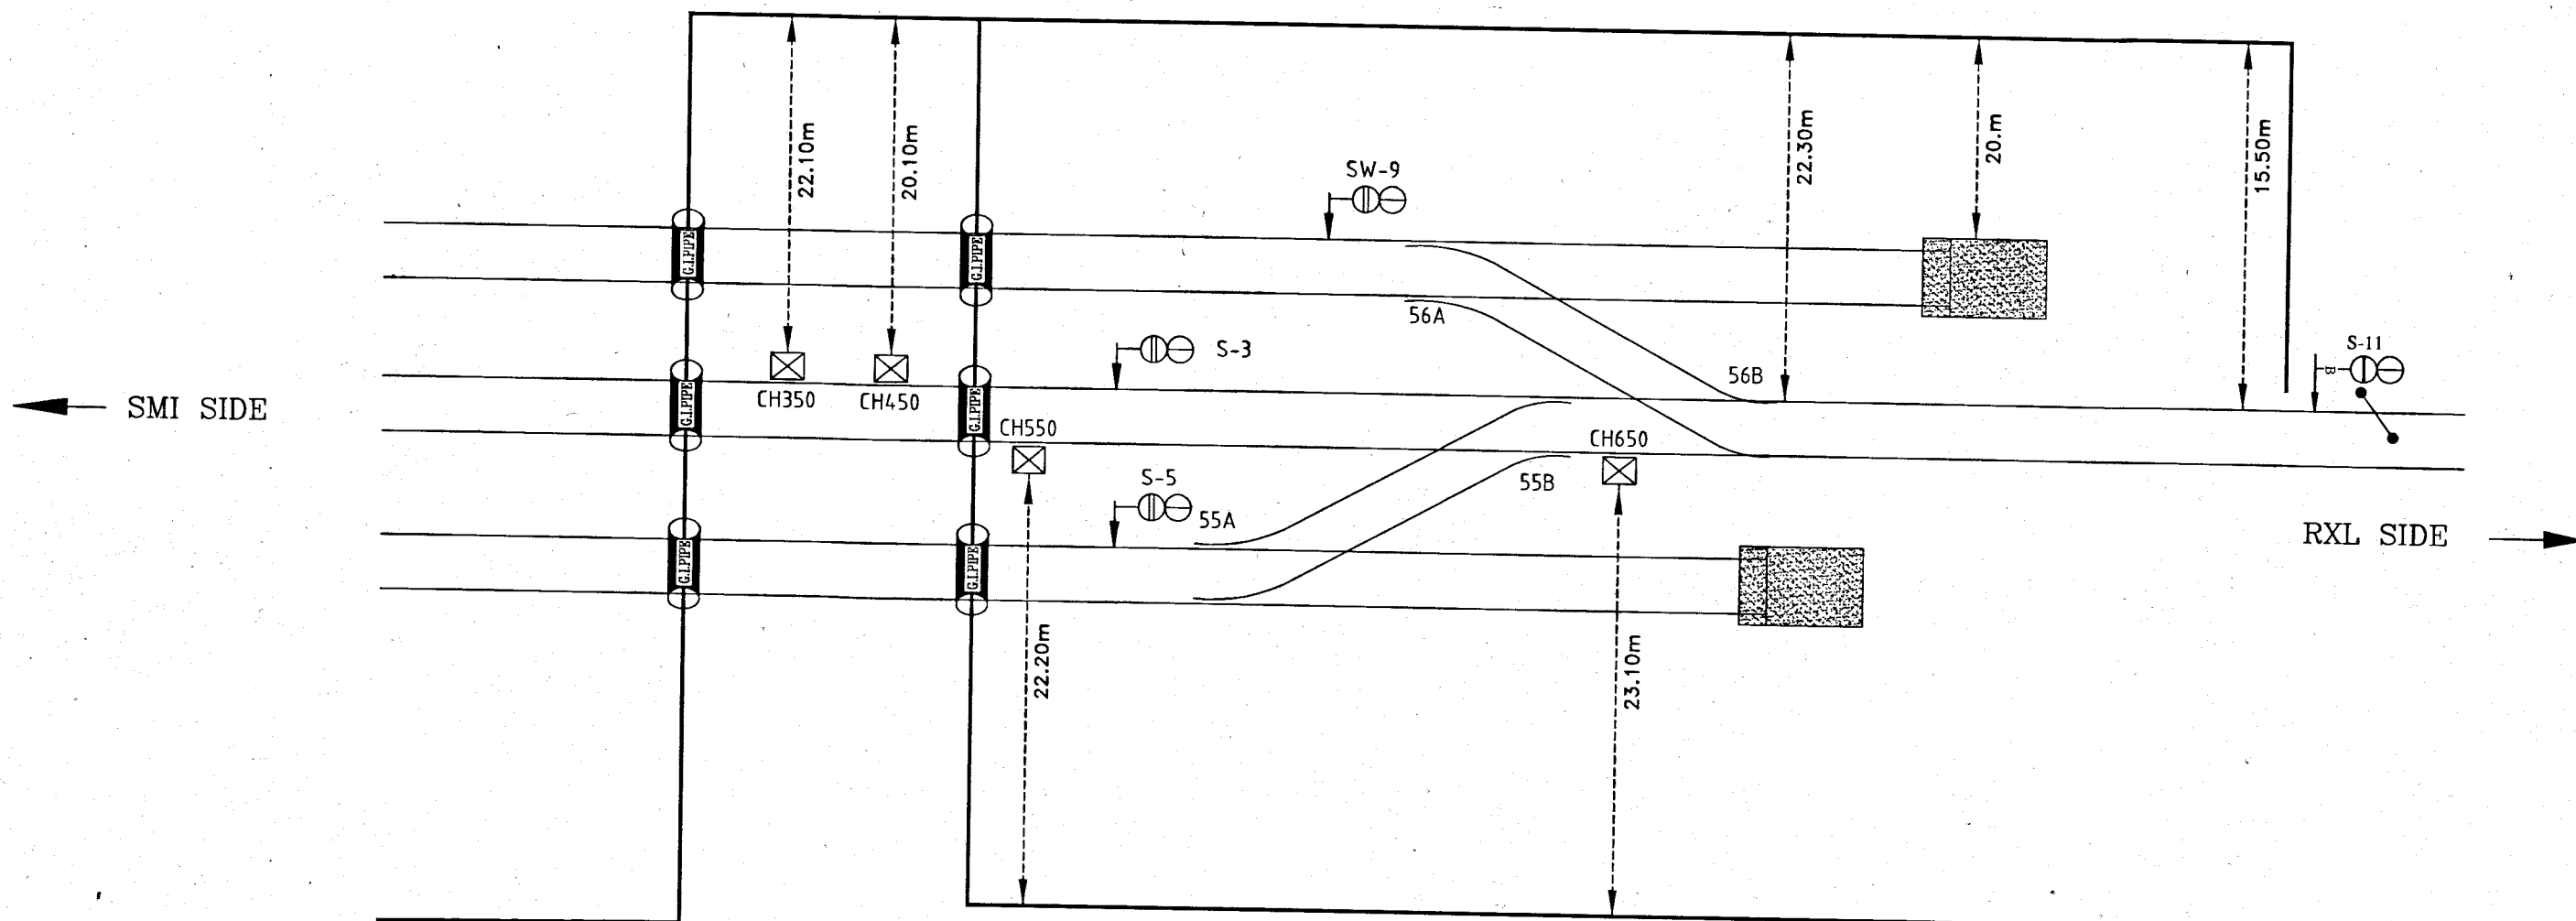

PREPARED BY. PERFECTO ELECTRICALS, KOLKATA		CHECKED		APPROVED		CABLE ROUTE PLAN (SIGNALLING CABLES)	BAIRGANIA	SHEET NO. 4/5	
DRAWN	CHECKED							S.I.-	
<i>Dipankar Adak</i>	<i>Ex-SE/S/E.RLY</i>	<i>M. M.</i>	<i>21.03.2013</i>	<i>[Signature]</i>	<i>[Signature]</i>			ECR/SIP/SPJ/ 361/2009	
DIPANKAR ADAK	EX-SE/S/E.RLY	DSTE/CON/SPJ.	SSE/CON/SPJ.	DSTE/C/CON/SPJ.					
		DATE:-	DATE:-	DATE:-					

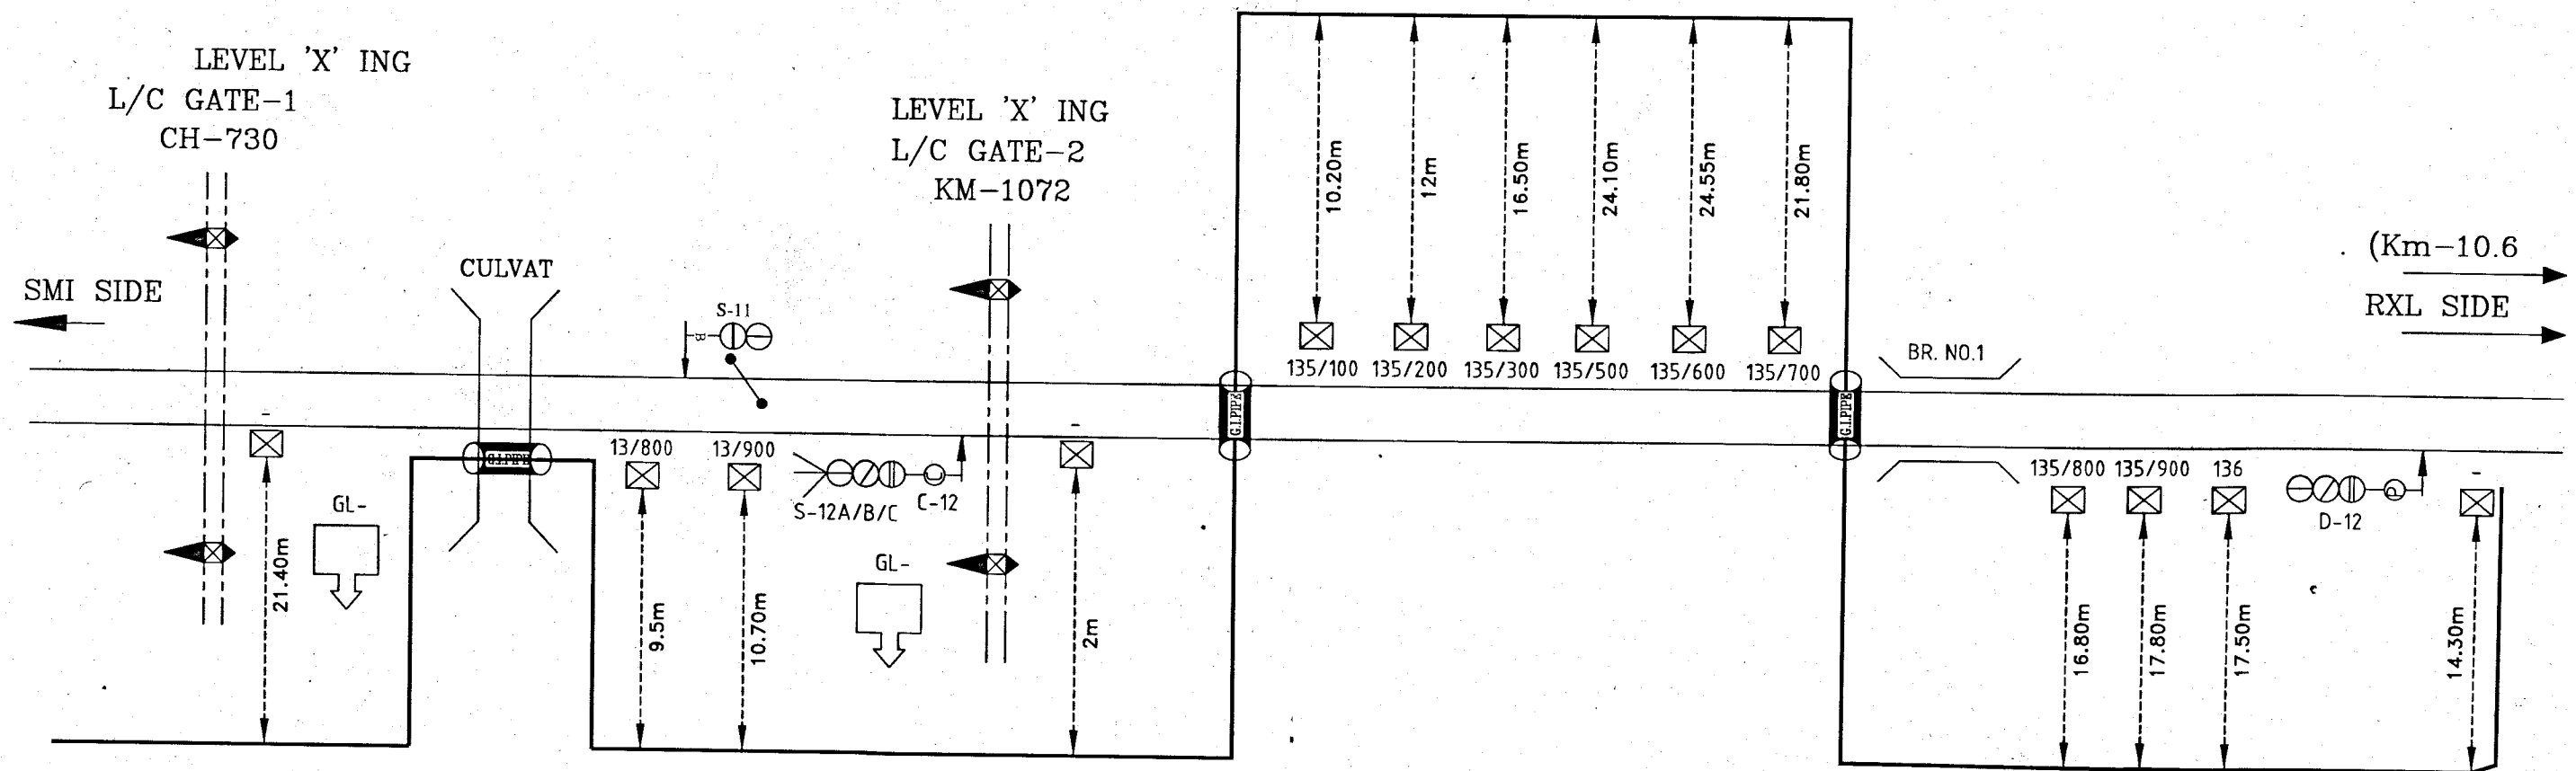

PREPARED BY. PERFECTO ELECTRICALS, KOLKATA		CHECKED		APPROVED		CABLE ROUTE PLAN (SIGNALLING CABLES)	BAIRGANIA	SHEET NO. 5/5
DRAWN	CHECKED							S.I.-
<i>Dipankar Adak</i> DIPANKAR ADAK	<i>Shree</i> EX-SE/S/E.RLY	<i>M. M.</i> DSTE/CON/SPJ. DATE:-	<i>Shree</i> SSE/CON/SPJ. DATE:-	<i>Shree</i> DSTE/C/SPJ. DATE:-				ECR/SIP/SPJ/ 361/2009