


CABLE ROUTE PLAN


LC GATE No: 34.

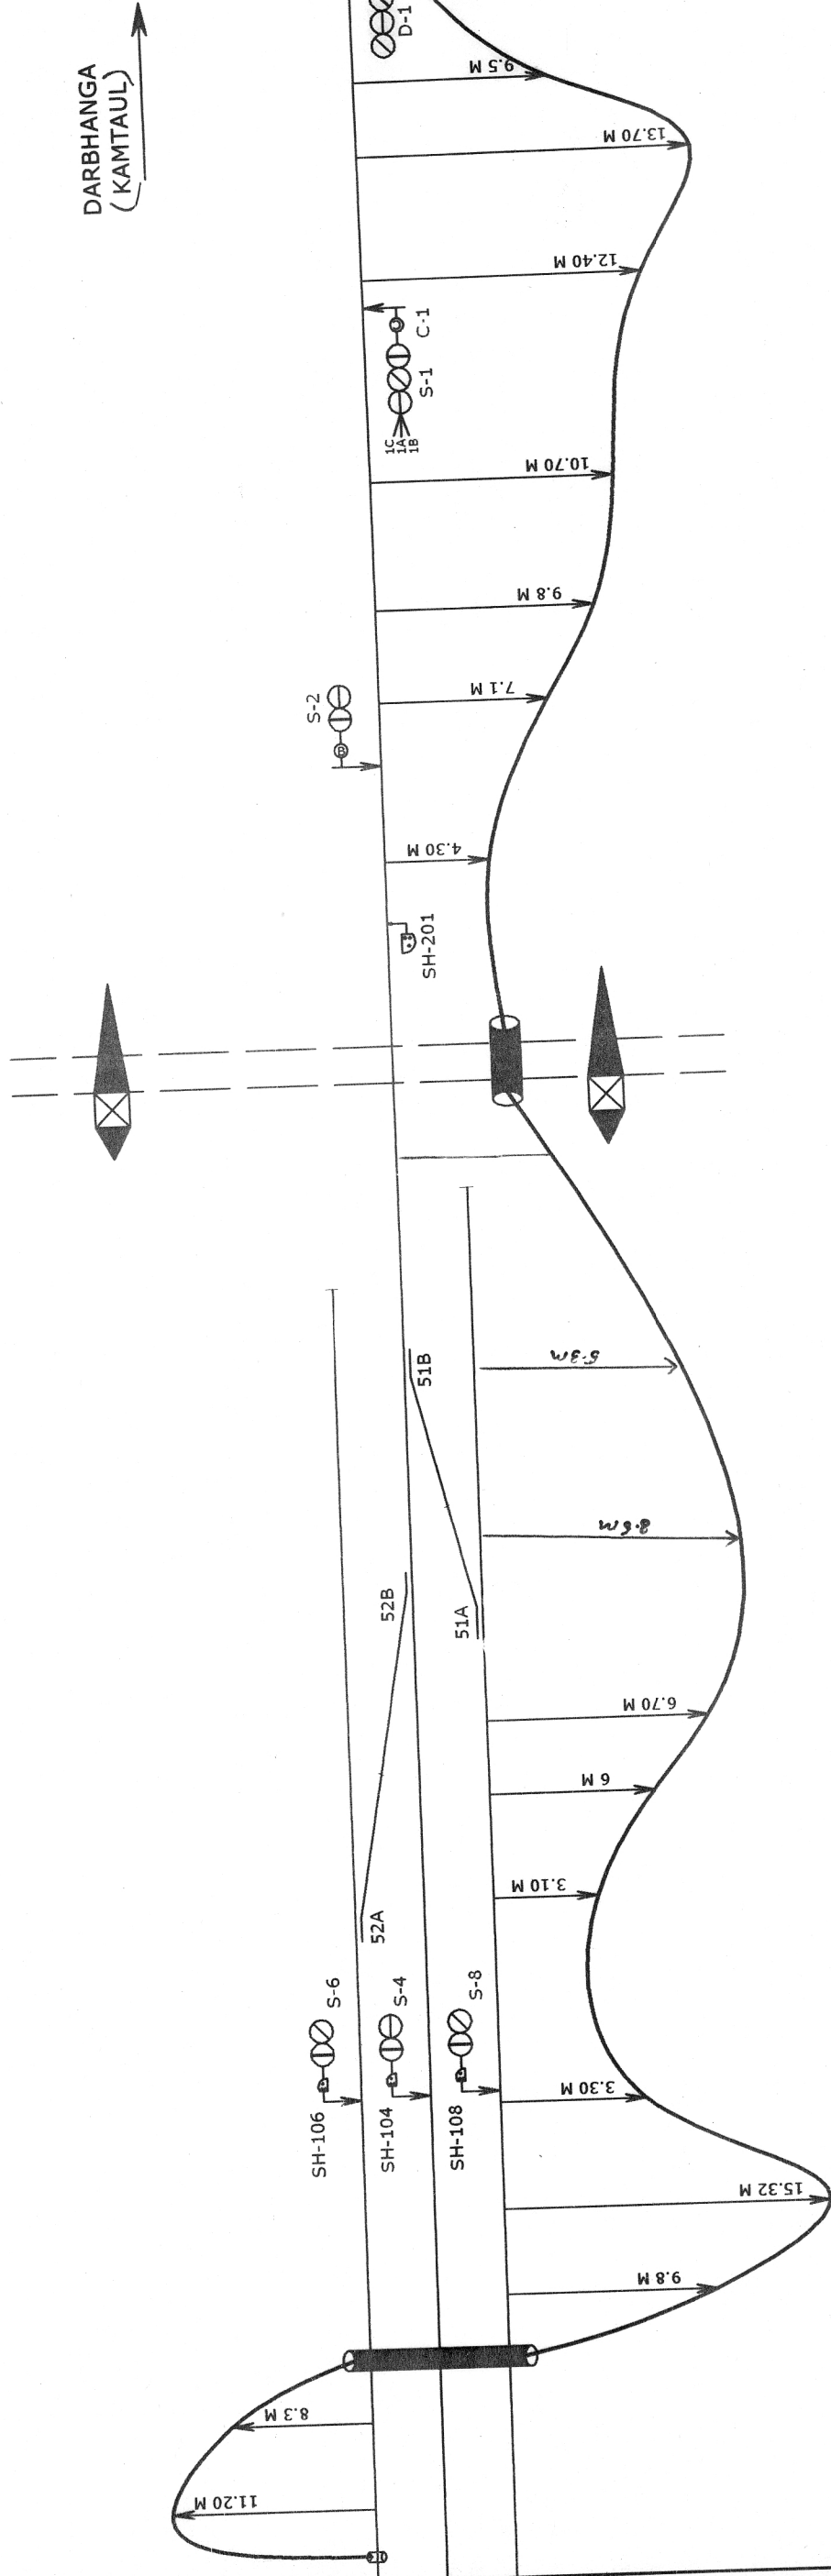

PERFECTO ELECTRICALS KOLKATTA		E.C.R SPJ. DIVN	CABLE ROUTE PLAN	JANAKPUR ROAD	APPROVED	CHECKED		2/2
S.MALICK					 31/3/22	 31/3/22		SE/SIG/C/SPJ.
DRAWN	CHECKED							

ECR/SPJ/SPJ/
367/2008

CABLE ROUTE PLAN

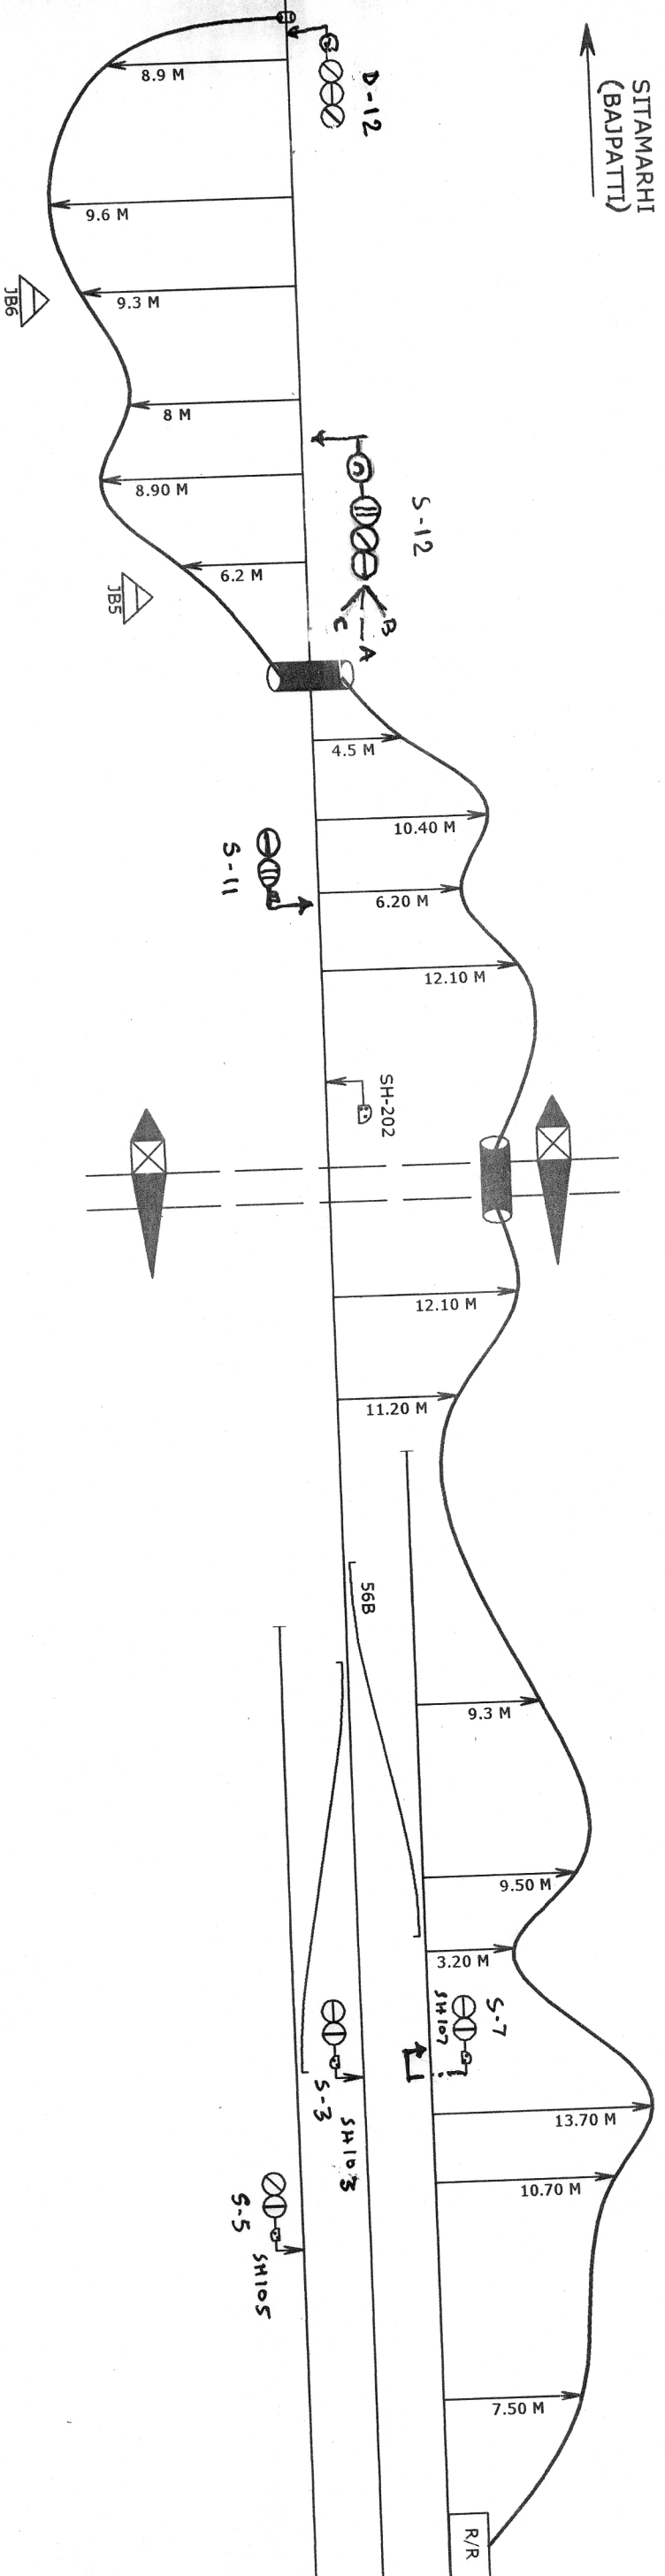

PERFECTO ELECTRICALS
KOLKATTA

E.C.R
SPJ. DIVN

CABLE
ROUTE
PLAN

JANAKPUR ROAD

S.MALICK

DRAWN

CHECKED

APPROVED

CHECKED

1/2

31/3/09

DSTE/C/SPJ.

31/3/09

SE/SIG/C/SPJ.

31/3/09

JE/S/C/SPJ.

ECR/SIP/SPJ/
367/2008