


CABLE ROUTE PLAN

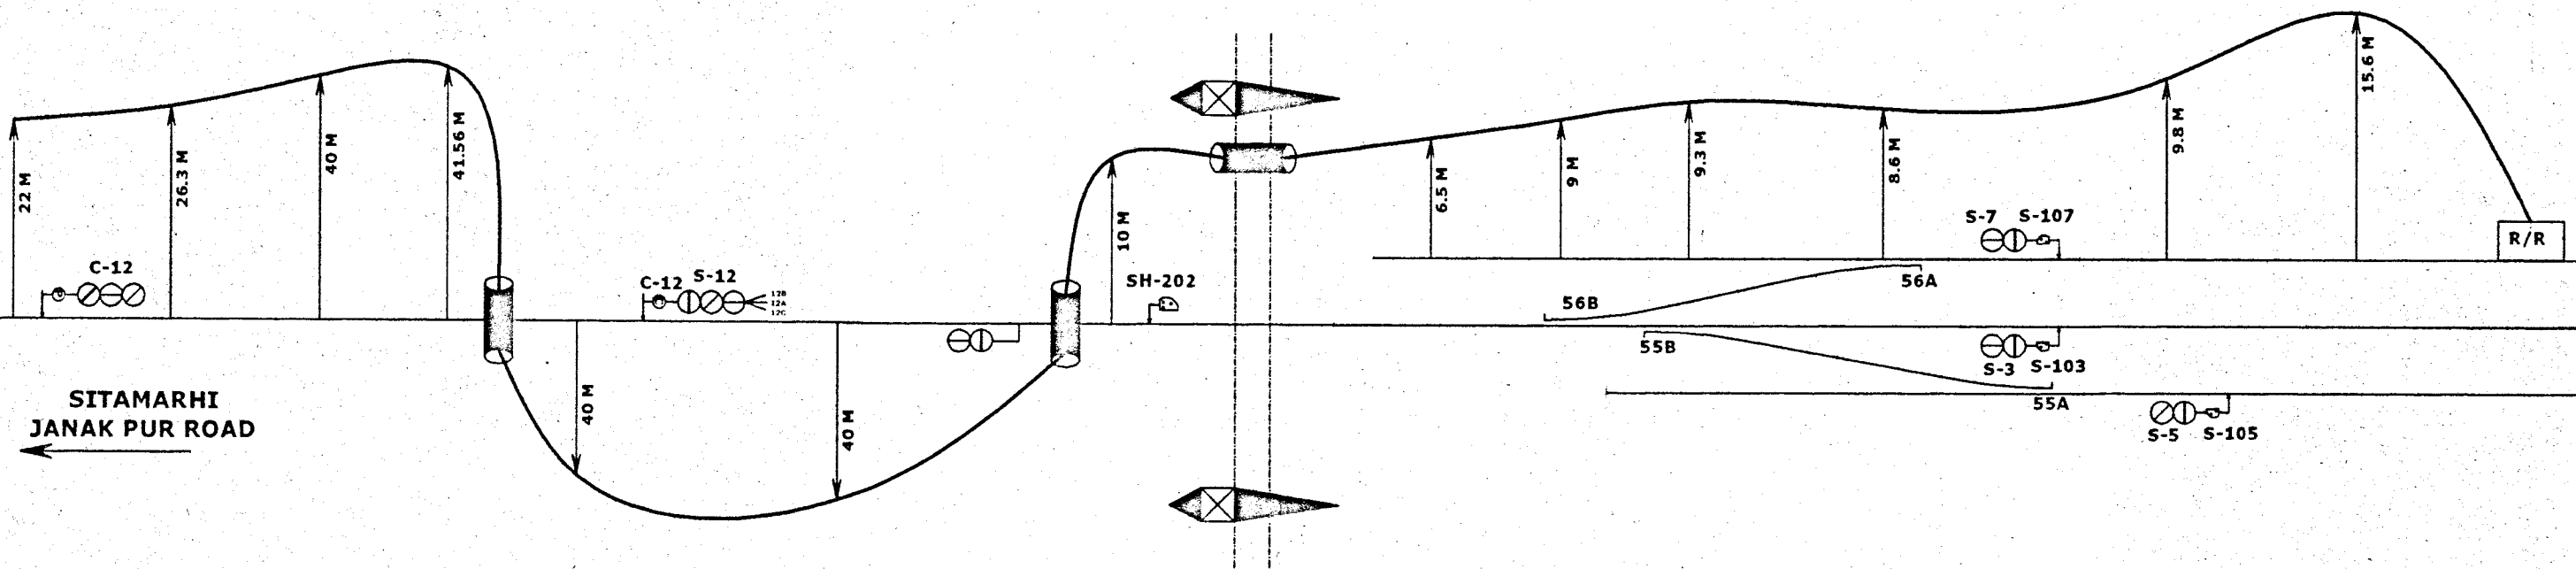

PERFECTO ELECTRICALS
KOLKATTA

S.MALICK

DRAWN

OK

CHECKED

E.C.R
SPJ. DIVN

CABLE
ROUTE
PLAN

KAMTAUL

APPROVED

Beem
19.3.09

DSTE/C/SPJ.

CHECKED

Shyam
19.03.09

SE/SIG/C/SPJ.


JE/S/C/SPJ.

1/2

ECR/SIP/SPJ/
369/2008

CABLE ROUT PLAN

DARBHANGA →

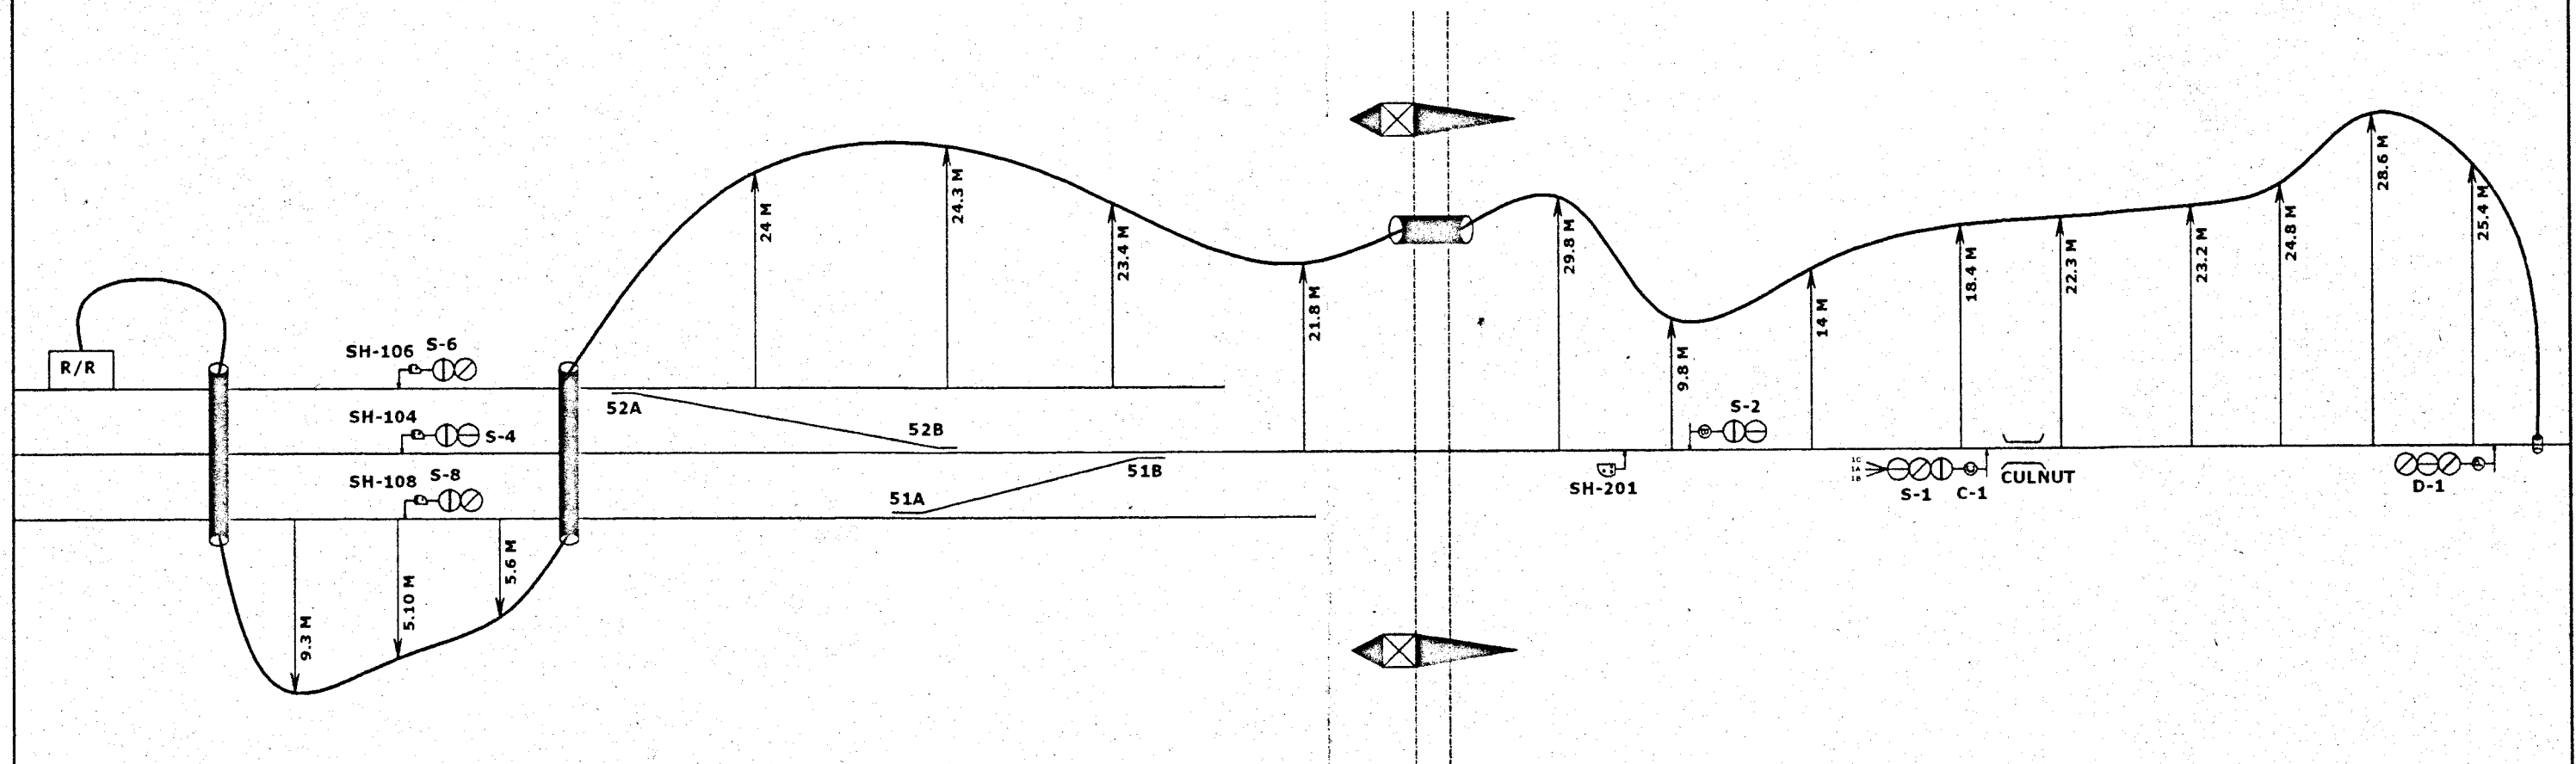

PERFECTO ELECTRICALS
KOLKATTA

E.C.R
SPJ. DIVN

CABLE
ROUTE
PLAN

KAMTAUL

APPROVED

C H E C K E D

2/2

S.MALICK

Signature

Signature
19.03.09

Signature
19.03.09

ECR/SIP/SPJ/
369/2008

DRAWN

CHECKED

DSTE/C/SPJ.

SE/SIG/C/SPJ.

JE/S/C/SPJ.