
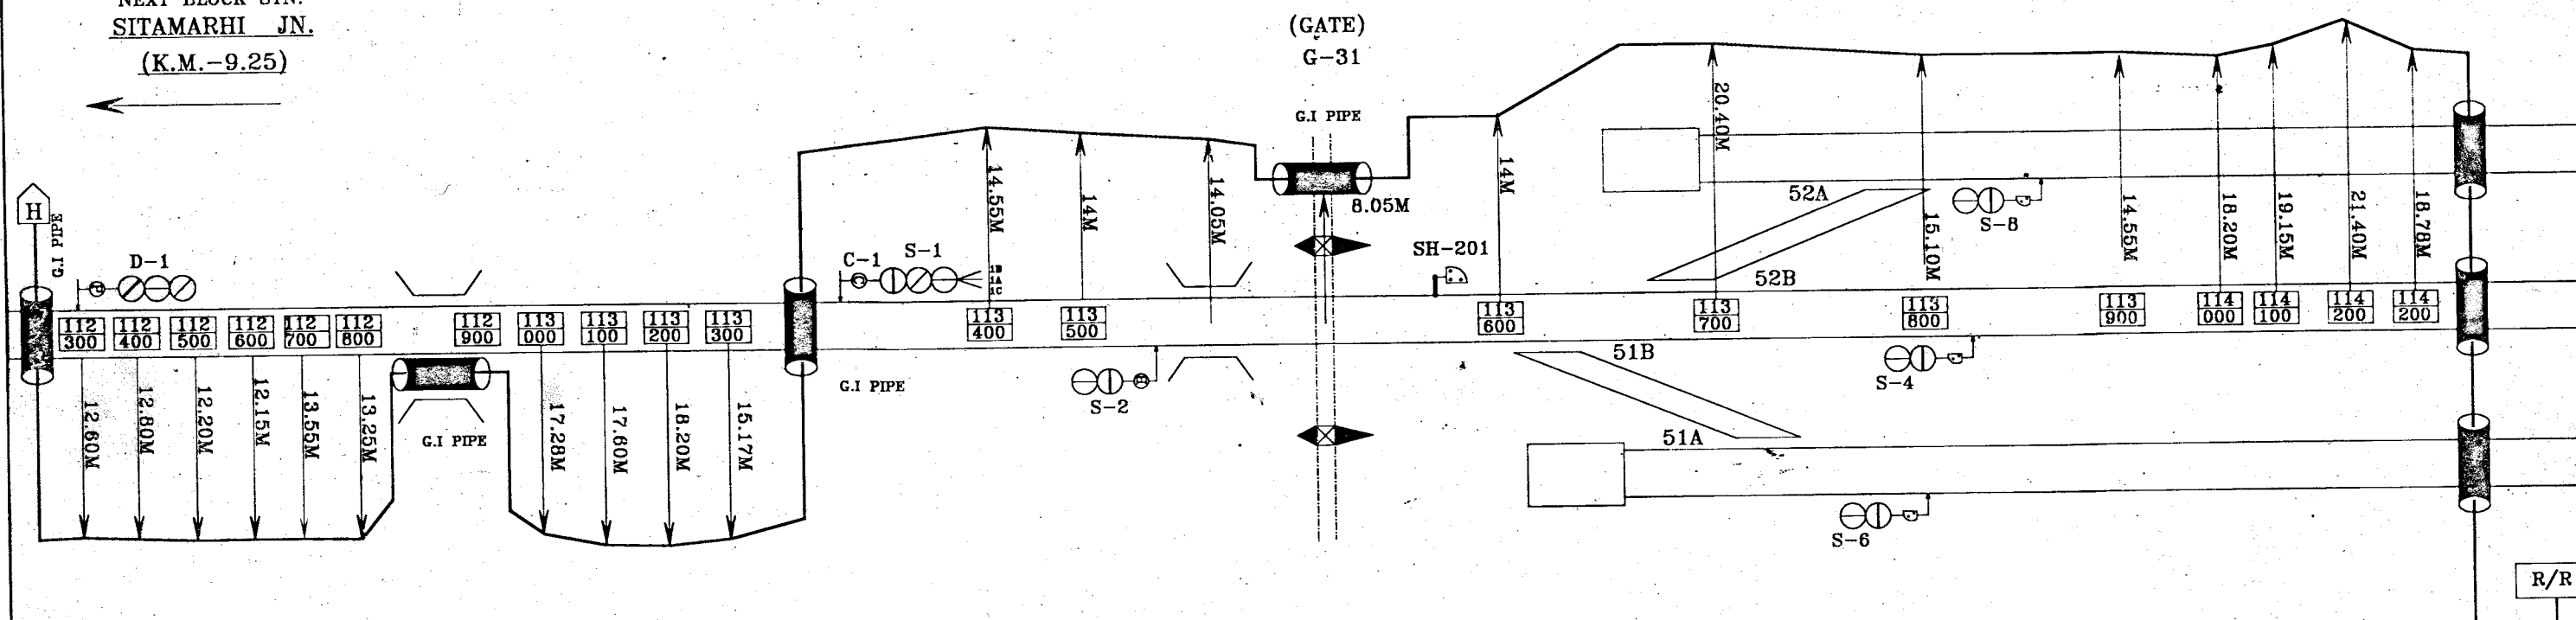


CABLE ROUTE PLAN

DARBHANGA JN.
NEXT BLOCK STN.
SITAMARHI JN.
(K.M.-9.25)

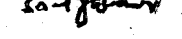

PREPARED BY		EAST CENTRAL RAILWAY SAMASTIPUR DIVISION	CHECKED BY.		APPROVED BY				CABLE ROUTE PLAN RIGA (SIGNALLING CABLES)	SHT. NO.-1/2 ECR/SIP/ SPJ/363/ 2009
PERFECTO ELECTRICALS KOLKATA			 20.12.2010	 8/2/11	 24/1/10	 22.12.10	 24.12.10			
DRAWN	CHECKED									
Sourav Basu										