


KUMARBAGH
(KUMB)

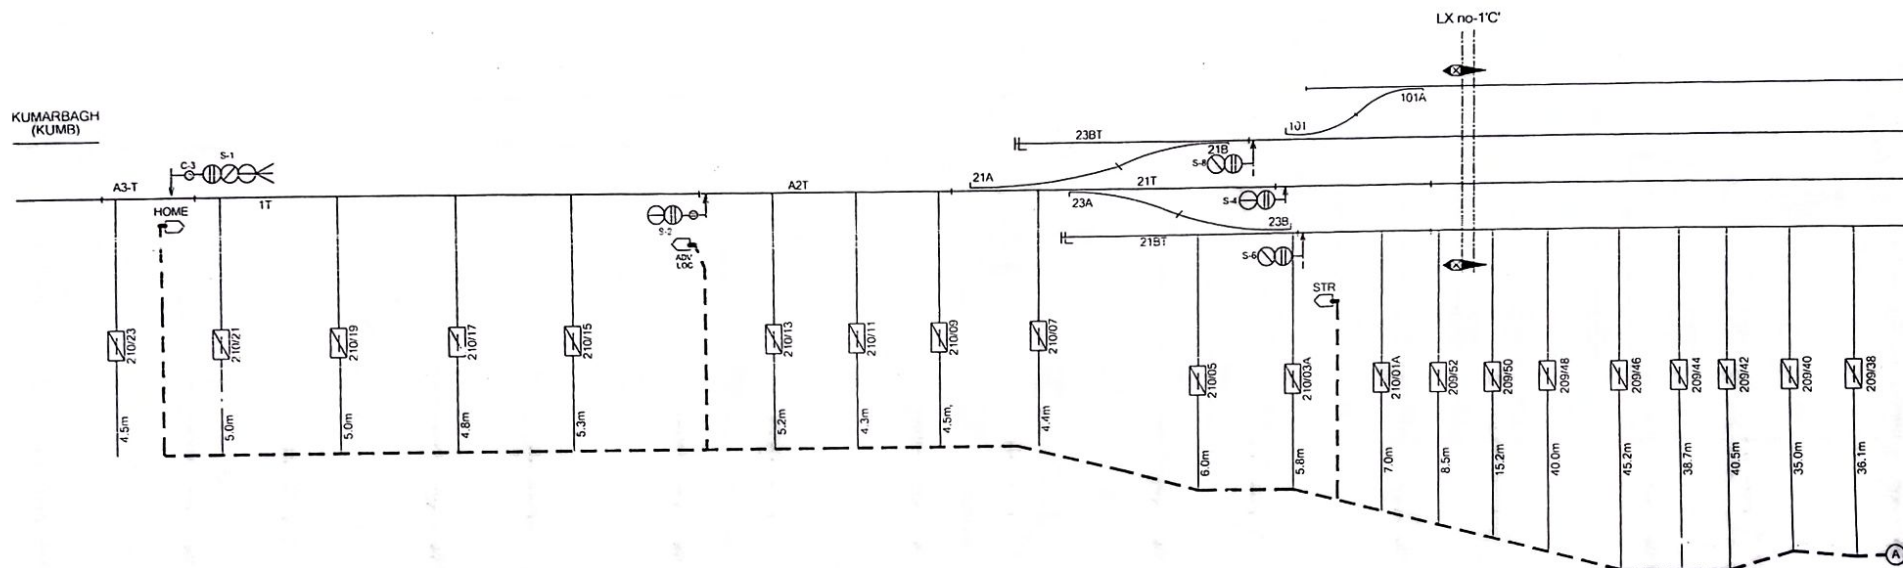


LEGEND.

- TRENCH ROUTE
- XXX OHE MAST NO.
- TRACK CROSSING (DWC pipe)

M/S SHIVAM ENTERPRISES, ALD		A P P R O V E D B Y		C H E C K E D B Y		CABLE ROUTE PLAN	E.C.RAILWAY BETTIAH SAMASTIPUR DIV	SH. NO. 1/2
	<i>Dangshi.</i>	<i>[Signature]</i> 8.7.20	<i>v. f. [Signature]</i>	<i>[Signature]</i>	<i>[Signature]</i>			DRG. NO. S&T/CRP/DNR 339/2019.
	CHECKED	DSTE/RE/RNQ	ASTE/RE/DNR	SSE/S/RE/DNR	JE/D/RE/DNR			
BASED ON SIP NO: ECR/SIP/SPJ/339/2008 ALT.-VIII.								

BASED ON SIP NO: ECR/SIP/SP/J/339/2008 ALT.-VIII.

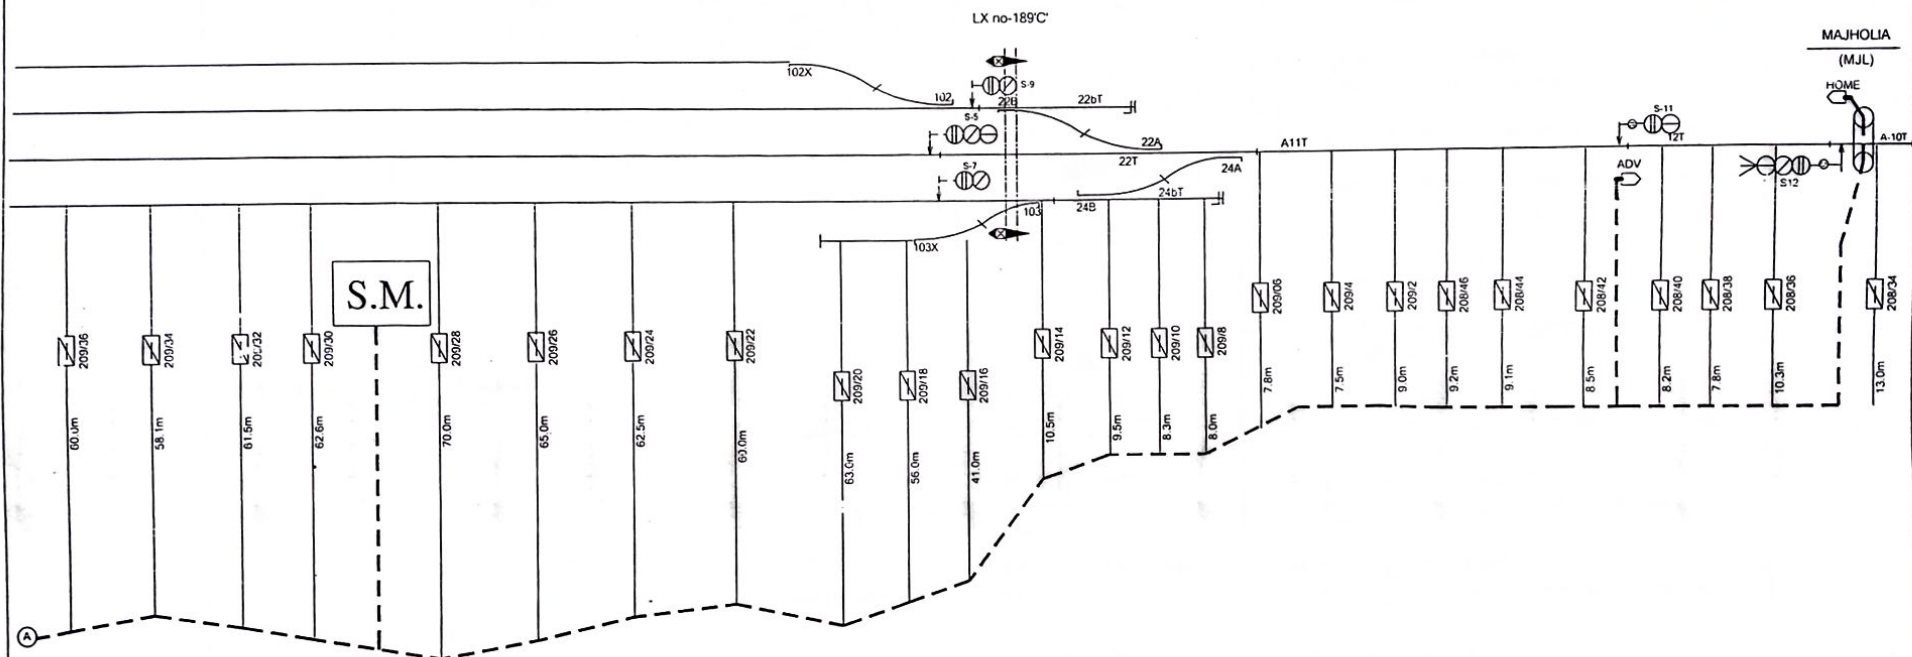


LEGEND.

----- TRENCH ROUTE



OHE MAST NO.

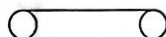

TRACK CROSSING
(DWC pipe)

M/S SHIVAM ENTERPRISES, ALD	A P P R O V E D B Y	C H E C K E D B Y	C H E C K E D B Y	C H E C K E D B Y
<i>Dangra</i>	<i>[Signature]</i> 8.7.20	<i>V. [Signature]</i>	<i>[Signature]</i>	<i>[Signature]</i>
CHECKED	DSTE/RE/RNQ	ASTE/RE/DNR	SSE/S/RE/DNR	JE/D/RE/DNR

CABLE ROUTE
PLAN

E.C.RAILWAY
BETTIAH
SAMASTIPUR DIV

SH. NO. 2/2

DRG. NO.
S&T/CRP/DNR.
339/2019.

BASED ON SIP NO: ECR/SIP/SP/J/339/2008 ALT.-VIII.