


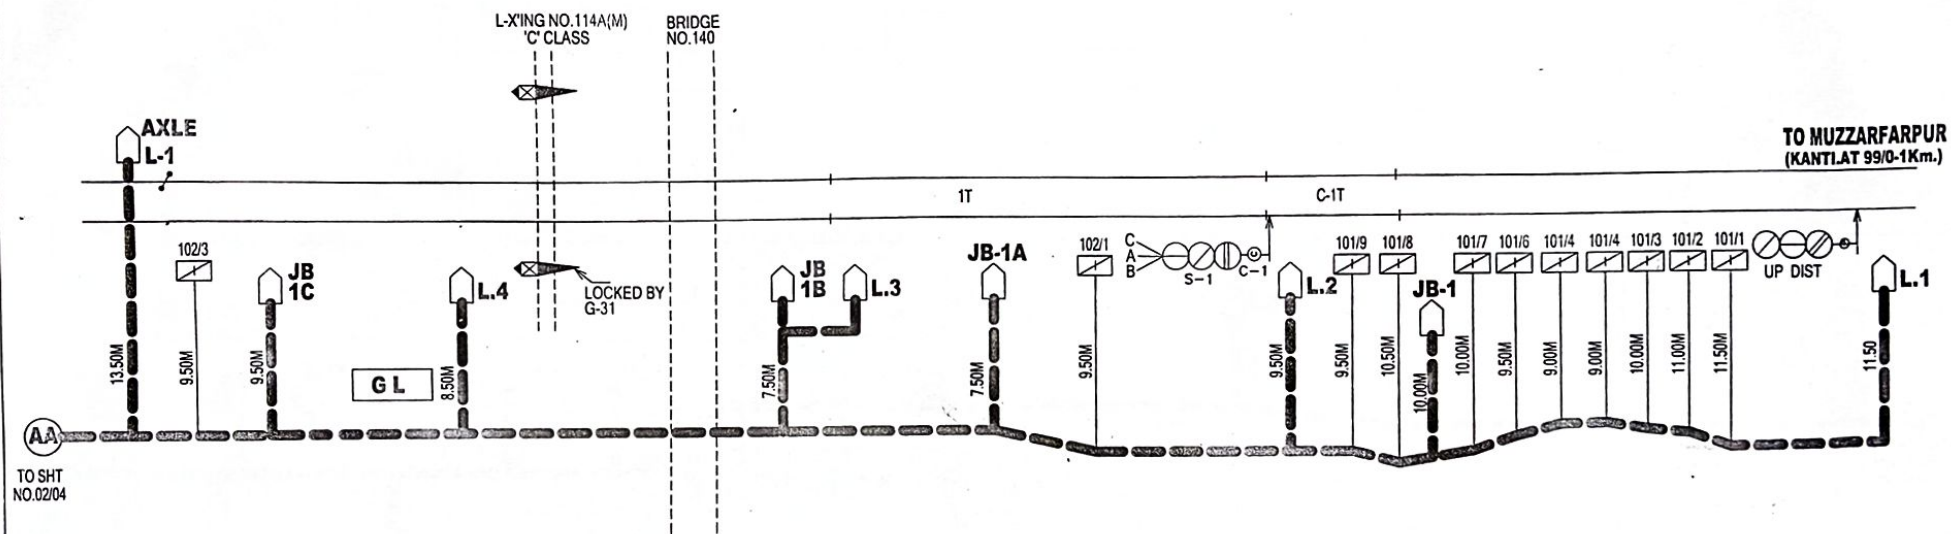

VIASHNAVI CONSTRUCTION & SUPPLIERS
(RANCHI)

E.C.R

SAMASTIPUR . DIVN

CABLE ROUTE
PLAN

PIPRAHAN

APPROVED

C H E C K E D

SHT NO. 01/04

YOGENDRA

DRAWN


CHECKED

Dy.CSTE/Proj/HJP

SSTE/Proj/HJP

SSE/SIG/Proj/HJP

SI. ECR/SIP/SPJ
463/2016

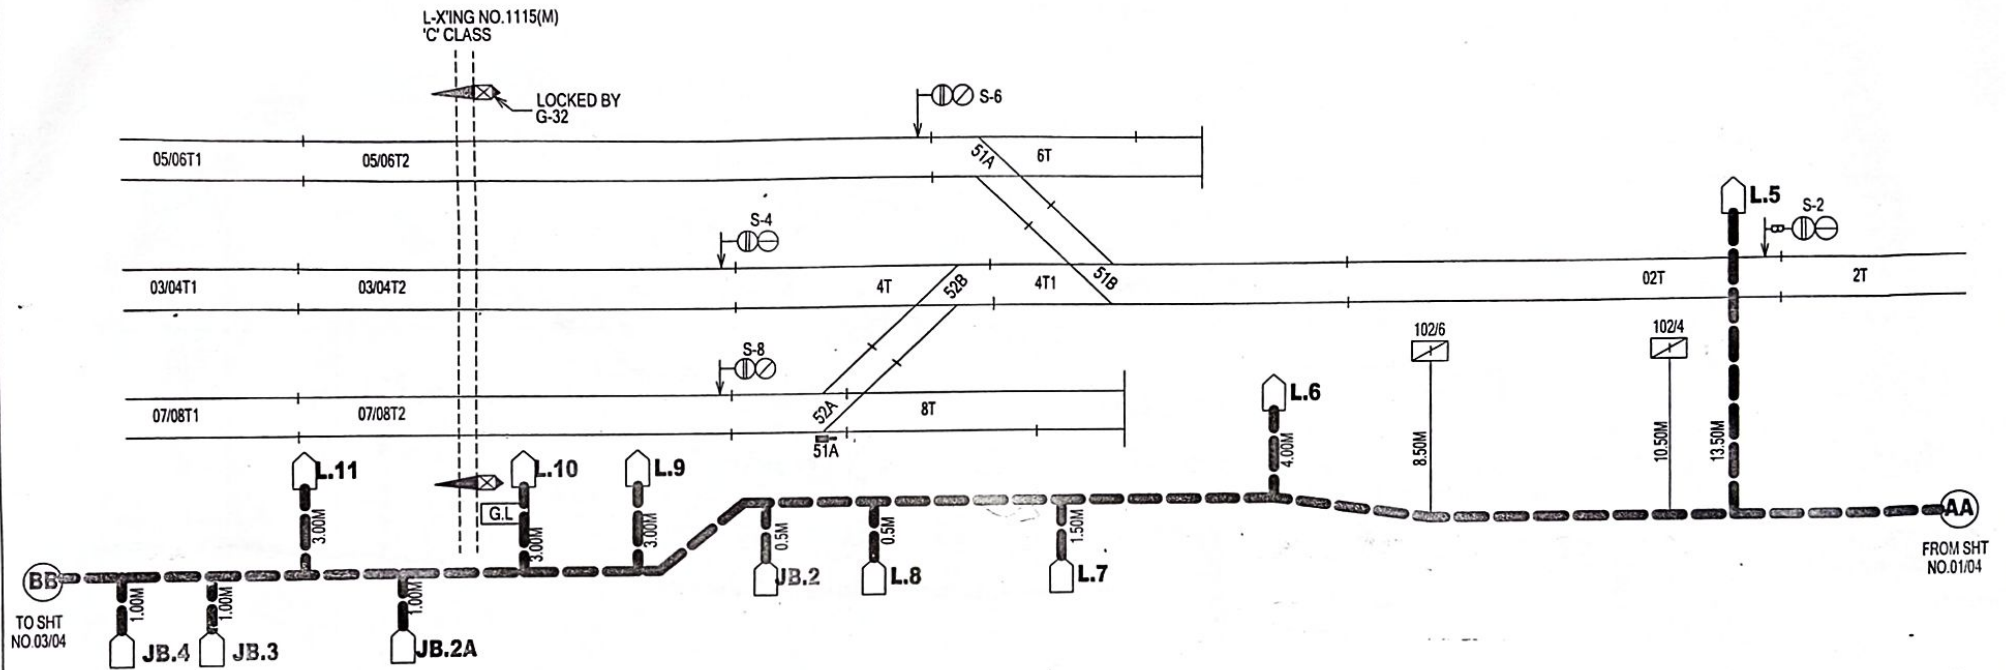

VIASHNAVI CONSTRUCTION & SUPPLIERS
(RANCHI)

E.C.R

SAMASTIPUR . DIVN

CABLE ROUTE
PLAN

PIPRAHAN

APPROVED

Dy.CSTE/Proj/HJP.

C H E C K E D

SSTE/Proj/HJP.

SSE/SIG/Proj/HJP

SHT NO. 02/04

ECR/SIP/SPJ
463/2016

SI.