


FINAL CABAL ROOT PLAN SECTION - DARBHANGA TO JAINAGAR (E. C. RAILWAY HATIPUR)

PAGE - 1


K.M	OFC QUAD FROM TRAC DISTANCE	RLY BOUN - DRY
0/000		80M
025	20M	80M
050	21M	80M
075	25M	80M
100	030M	80M
025	32M	80M
050	33.3M	80M
075	33.3M	80M
200	36M	80M
025	35.3M	80M
050	34M	80M
075	34.8M	80M
300	35M	80M
025	30M	80M
050	28M	80M
075	27.4M	80M
400	32M	80M
025	3M	80M
050	3.2	80M
075	3.1M	80M
500	5M	80M
025	3.3M	80M
050	3M	80M
075	4M	80M
600	5M	80M
025	2.5M	80M
050	.80M	80M
075	.80M	80M
700	1.5M	80M
025	.75M	80M
050	.80M	80M
075	.95M	80M
800	1.5M	80M
025	1M	80M
050	1.25M	80M
075	1.35M	80M
900	2.5M	80M
025	1.5M	80M
050	1.5M	80M
075	1.7M	80M
1.00 KM	2M	80M
025	1.5M	80M
050	1.8M	80M
075	2M	80M
1100	3M	80M
025	2.5M	80M
050	2M	80M
075	2M	80M
1200	3M	80M
025	2M	80M
050	1.9M	80M
075	1.9M	80M
1300	3M	80M
025	1.5M	80M
050	1.8M	80M
075	2M	80M
1400	3M	80M
025	2M	80M
050	.45M	80M
075	.55M	80M
1500	1M	80M

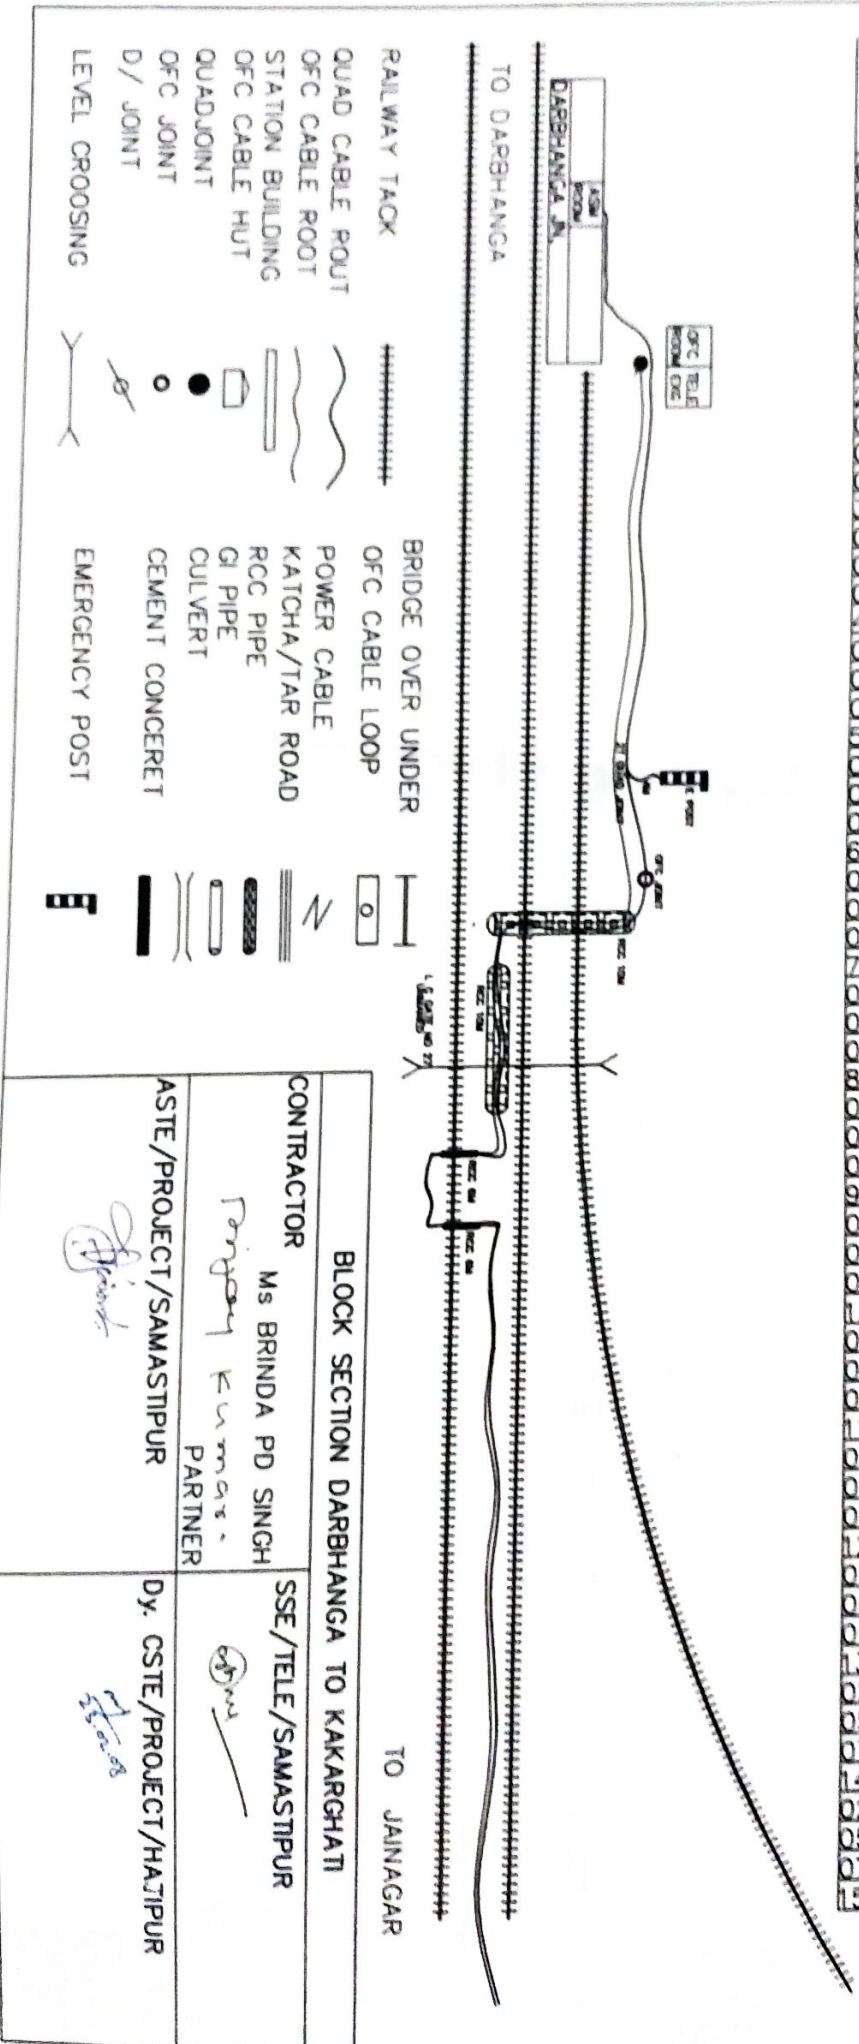


BLOCK SECTION DARBHANGA TO KAKARGHAT	
CONTRACTOR	Ms BRINDA PD SINGH
ASTE/PROJECT/SAMASTIPUR	Partner
	Dy. CSTE/PROJECT/HATIPUR

FINAL CABAL ROOT PLAN SECTION - DARBHANGA TO JAINAGAR (E. C. RAILWAY HATIPUR)

K.M	OFC QUAD FROM TRAC DISTANCE	RLY BOUN- DRY
0/000		20M
025	6M	10M
050	6.2M	10M
075	6.5M	10M
100	7M	10M
125	6M	10M
150	7M	10M
175	7.3M	10M
200	6M	10M
225	6.5M	10M
250	6M	10M
275	6.1M	10M
300	6M	10M
325	6.2M	10M
350	6M	10M
375	6.8M	10M
400	5.5M	10M
425	6M	10M
450	5.9M	10M
475	5.4M	10M
500	5M	10M
525	5.2M	10M
550	4.8M	10M
575	4.6M	10M
600	4.5M	10M
625	5M	10M
650	5.1M	10M
675	5.2M	10M
700	5M	10M
725	5.1M	10M
750	5M	10M
775	5M	10M
800	5M	10M
825	4.7M	10M
850	4.6M	10M
875	4.4M	10M
900	4.5M	10M
925	5M	10M
950	4.9M	10M
975	4.3M	10M
1000	4M	10M
1025	4.3M	10M
1050	4.8M	10M
1075	5M	10M
1100	5M	10M
1125	5.2M	10M
1150	5.8M	10M
1175	6M	10M
1200	6M	10M
1225	6.2M	10M
1250	6.5M	10M
1275	6M	10M
1300	5M	10M
1325	5.1M	10M
1350	5M	10M
1375	5M	10M
1400	5M	10M
1425	5.2M	10M
1450	5M	10M
1475	5.3M	10M
1500	5.5M	10M

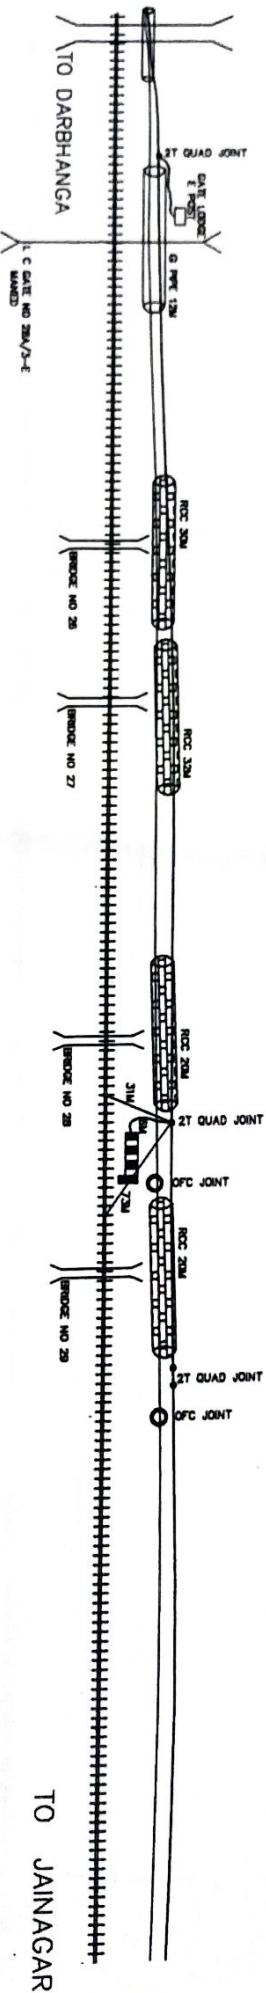


RAILWAY TACK
QUAD CABLE ROUT
OFC CABLE ROUT
STATION BUILDING
OFC CABLE HUT
QUADJOINT
OFC JOINT
D / JOINT
LEVEL CROSSING

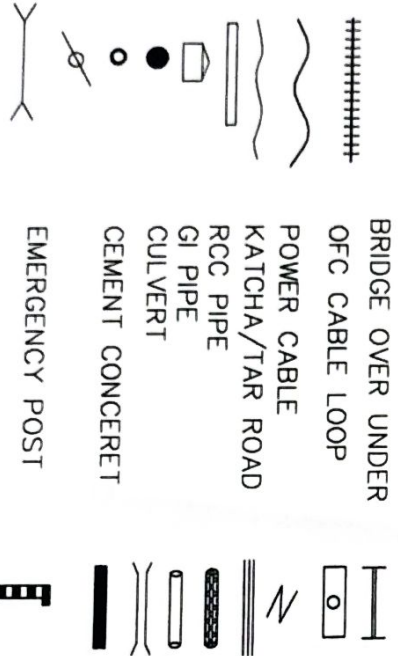


BLOCK SECTION DARBHANGA TO KAKARGHATI	
CONTRACTOR	SSE/TELE/SAMASTPUR
M. BRINDA PD SINGH	
Partner	
ASTE/PROJECT/SAMASTPUR	Dy. CSTE/PROJECT/HATIPUR

K.M	OFC QUAD FROM TRAC DISTANCE	RLY BOUN-DRY
0/000		10M
025	5.8M	10M
050	5.7M	10M
075	6M	10M
3100	6M	10M
025	5.5M	10M
050	5.8M	10M
3200	6M	10M
200	6M	10M
025	6.2M	10M
050	5.9M	10M
075	5.8M	10M
3300	6M	10M
025	6.1M	10M
050	6.3M	10M
075	6.5M	10M
3400	7M	10M
025	7M	10M
050	7.3M	10M
075	7M	10M
3500	7M	10M
025	7.2M	10M
050	6.8M	10M
075	6.5M	10M
3600	7.5M	10M
025	6.4M	10M
050	6.2M	10M
075	6M	10M
3700	6M	10M
025	6.2M	10M
050	6M	10M
075	6.1M	10M
3800	6.5M	10M
025	6.3M	10M
050	5.9M	10M
075	5.8M	10M
3900	5M	10M
025	5.2M	10M
050	5M	10M
075	5.1M	10M
4.00KM	5.5M	10M
025	5.4M	10M
050	5.9M	10M
075	5.8M	10M
4100	6M	10M
025	6.2M	10M
050	6M	10M
075	6.1M	10M
4200	6M	10M
025	6.1M	10M
050	5.9M	10M
075	5.4	10M
4300	5M	10M
025	5.3M	10M
050	4.9M	10M
075	4.7M	10M
4400	4M	10M
025	4.3M	10M
050	4.2M	10M
075	4M	10M
4500	4.5M	10M

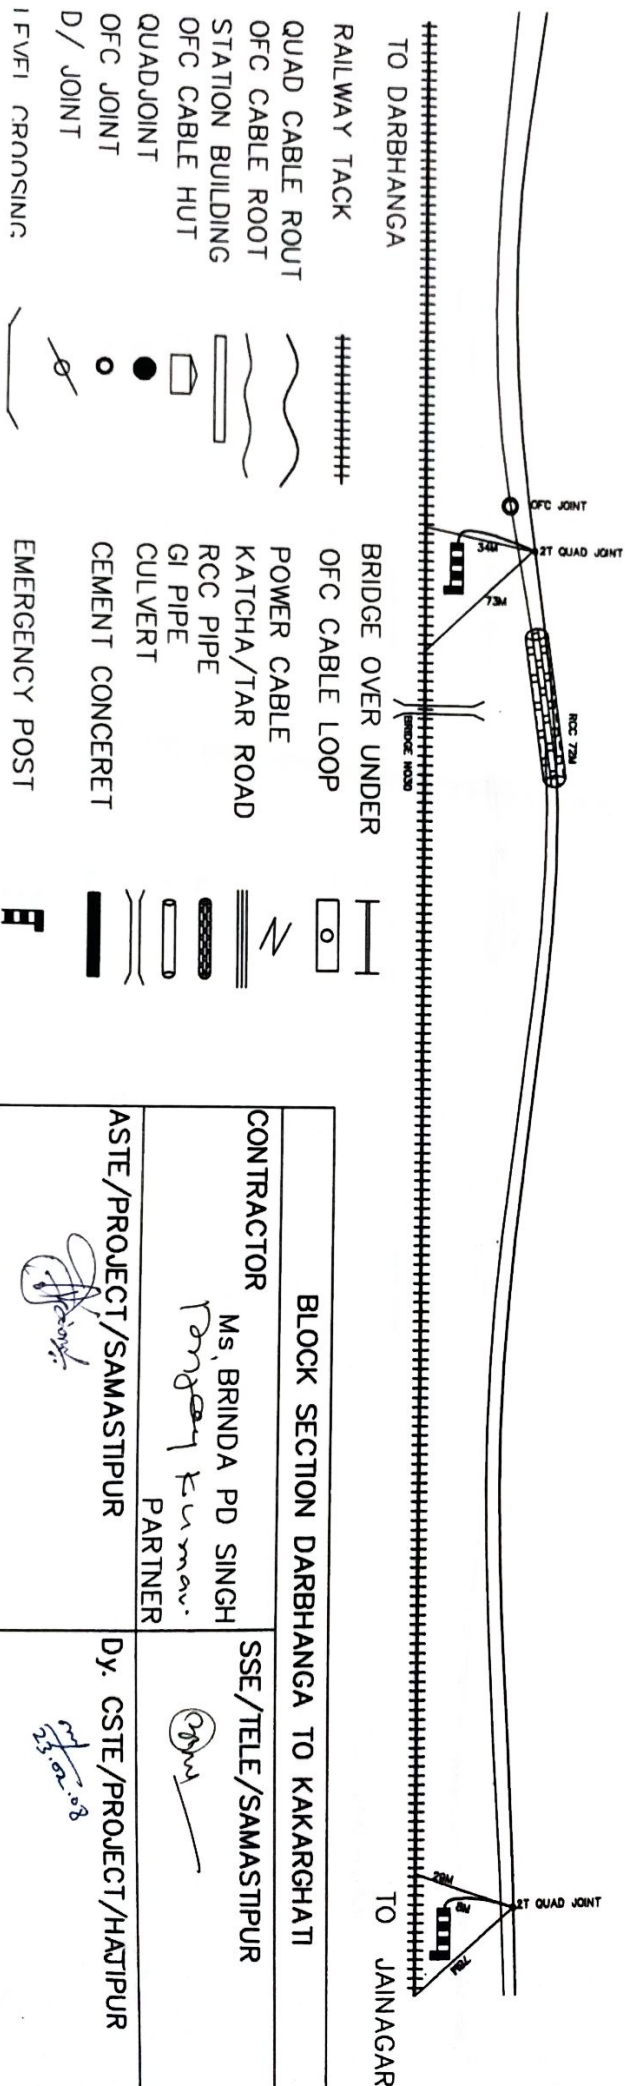

FINAL CABAL ROOT PLAN SECTION -DARBHANGA TO JAINAGAR (E. C. RAILWAY HATIPUR)

K.M	OFC QUAD FROM TRAC DISTANCE	RLY BOUN-DRY
0/000		8M
025	4M	8M
050	4M	8M
075	4.2M	8M
4600	4M	8M
025	4.3M	8M
050	4.5M	8M
075	4.6M	8M
4700	4.5M	8M
025	5.1M	8M
050	5.2M	8M
075	5M	8M
4800	5M	8M
025	5M	8M
050	5.2M	8M
075	5.2M	8M
4900	3.5M	8M
025	5.5M	8M
050	5M	8M
075	4.5M	8M
5.00KM	3.5M	8M
025	4M	8M
050	4.5M	8M
075	4.5M	8M
5100	4M	8M
025	4.2M	8M
050	4.3M	8M
075	4M	8M
5200	4M	8M
025	4M	8M
050	4.2M	8M
075	4.1M	8M
5300	3.5M	8M
025	4.5M	8M
050	4M	8M
075	4.9M	8M
5400	5M	8M
025	5.2M	8M
050	4.5M	8M
075	4M	8M
5500	3M	8M
025	3.5M	8M
050	3.2M	8M
075	3.5M	8M
5600	4M	8M
025	4.3M	10M
050	4.5M	10M
075	4.6M	10M
5700	3.5M	10M
025	4M	10M
050	4M	10M
075	4.2M	10M
5800	4.5M	10M
025	4.1M	10M
050	4.3M	10M
075	4.1M	10M
5900	4M	10M
025	4.2M	10M
050	4M	10M
075	4M	10M
6.00KM	4.2M	10M

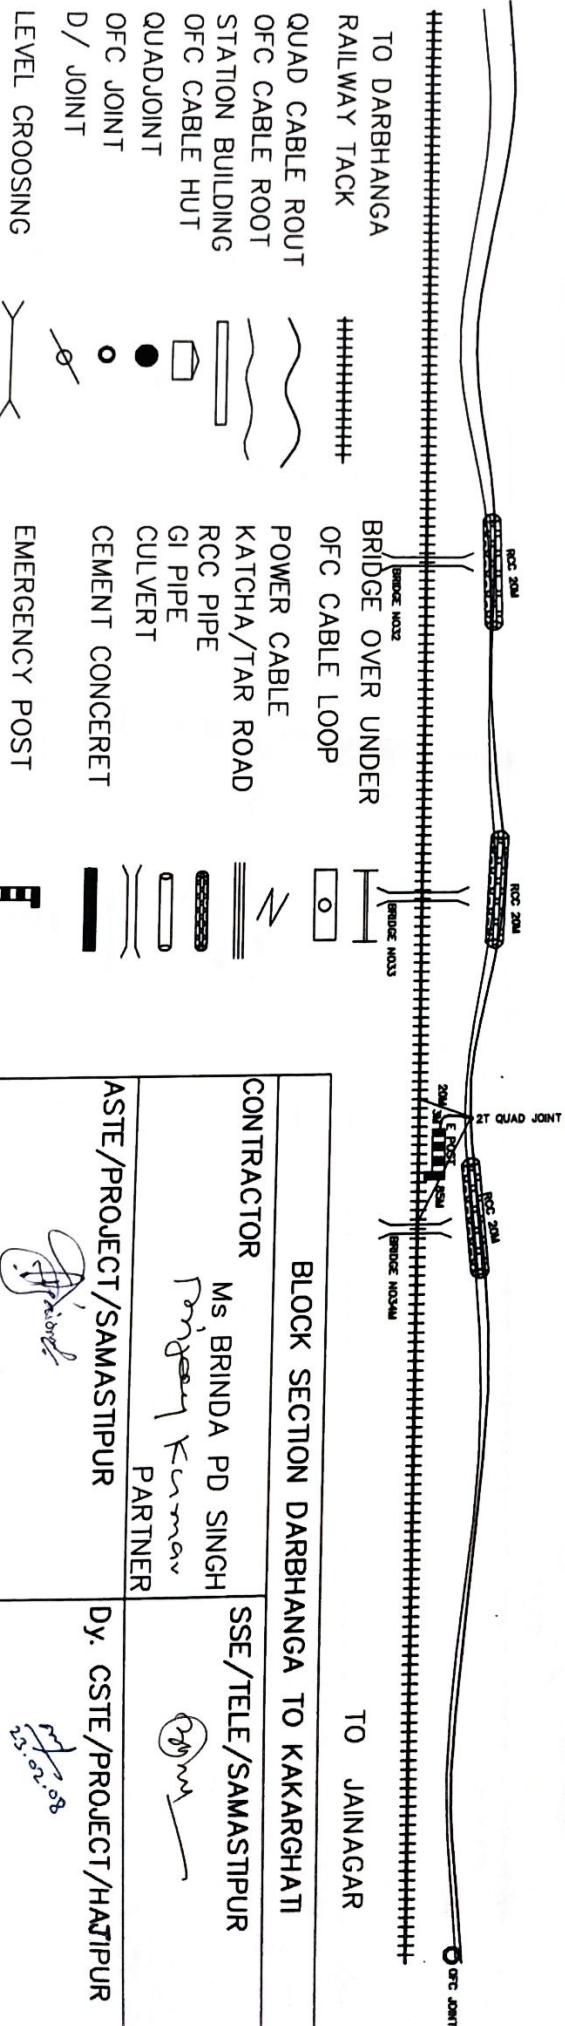

BLOCK SECTION DARBHANGA TO KAKARGHAT		
CONTRACTOR	MS BRINDA PD SINGH	SSE/TELE/SAMASTIPUR
	Partner	
ASTE/PROJECT/SAMASTIPUR	Dy. CSTE/PROJECT/HATIPUR	