


K.M	OFC QUAD FROM TRAC DISTANCE	RLY BOUN-DRY
0/000		10M
025	4M	10M
050	4.2M	10M
075	4M	10M
100	3.8M	10M
125	4M	10M
150	4.1M	10M
175	3.9M	10M
200	3.9M	10M
225	4M	10M
250	4.1M	10M
275	4.3M	10M
300	4.2M	10M
325	4M	10M
350	4.1M	10M
375	4.2M	10M
400	4M	10M
425	4.1M	10M
450	4.2M	10M
475	4.3M	10M
500	3.8M	10M
525	4M	10M
550	4.1M	10M
575	4.3M	10M
600	4.4M	10M
625	4.5MM	25M
650	4.8M	25M
675	4.9M	25M
700	5M	25M
725	5.2M	25M
750	5M	25M
775	5M	25M
800	15M	25M
825	15.5	25M
850	16M	25M
875	17.1M	25M
900	18.2M	25M
925	18.5	25M
950	18M	25M
975	17.6M	25M
1000KM	17.2M	25M
1025	17M	25M
1050	17.1M	25M
1075	17M	25M
1100	16.5M	25M
1125	16.2M	25M
1150	16.3M	25M
1175	16M	25M
1200	15.5M	25M
1225	15M	25M
1250	15M	25M
1275	15.1M	25M
1300	14M	25M
1325	14.5M	25M
1350	15M	25M
1375	15M	25M
1400	15M	25M
1425	15.1M	25M
1450	14.9M	25M
1475	14.3M	25M
1500	14.5M	25M

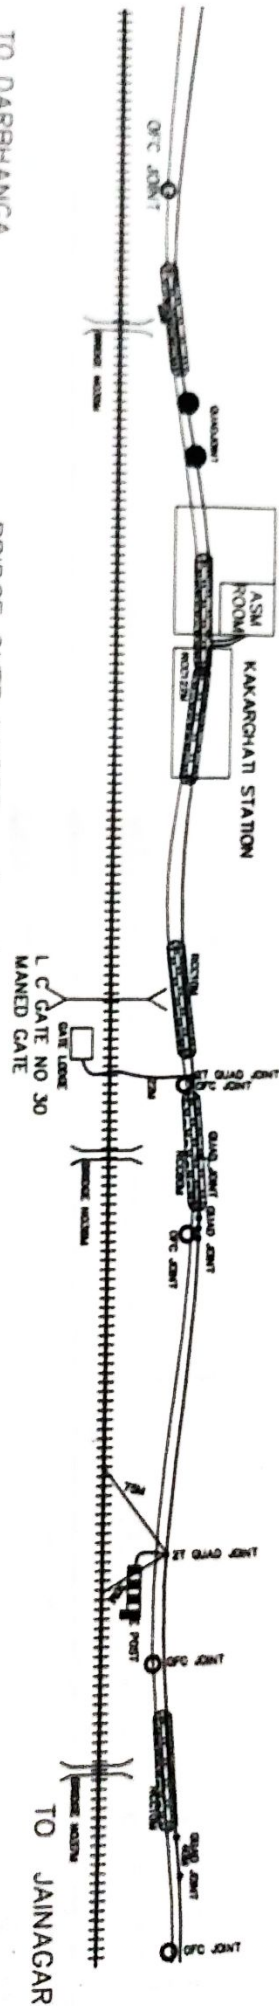

TO DARBHANGA
RAILWAY TRACK

QUAD CABLE ROUT
OFC CABLE ROOT
STATION BUILDING
OFC CABLE HUT
QUADJOINT
OFC JOINT
D/ JOINT

BRIDGE OVER UNDER
OFC CABLE LOOP


POWER CABLE
KATCHA/TAR ROAD
RCC PIPE
GI PIPE
CULVERT
CEMENT CONCERET

LEVEL CROSSING



BLOCK SECTION KAKARGHATI TO TARSARAI	
CONTRACTOR	Ms BRINDA PD SINGH Partner
ASTE/PROJECT/SAMASTIPUR	DY. CSTE/PROJECT/HATIPUR


K.M	OFC QUAD FROM TRAC DISTANCE	RLY BOUN-DRY
0/000		25M
025	17.5M	25M
050	17M	25M
075	17.7M	25M
7600	18M	25M
025	18.2M	25M
050	17.8M	25M
075	17M	25M
7700	16M	25M
025	17M	25M
050	16M	25M
075	16.5	25M
7800	16M	25M
025	16.2M	25M
050	16.5M	25M
075	16.6M	25M
7900	15M	25M
025	15.1M	25M
050	15M	25M
075	14M	25M
8.00KM	13M	25M
025	14M	25M
050	12M	25M
075	11.5M	25M
8100	11M	25M
025	11.5M	25M
050	11M	25M
075	11.2M	25M
8200	12M	25M
025	12.2M	25M
050	12.5	25M
075	12.9M	25M
8300	13M	25M
025	13.2M	25M
050	13.5M	25M
075	11M	25M
8400	10M	25M
025	10.5M	25M
050	11M	25M
075	11.2M	25M
8500	11M	25M
025	10.9M	25M
050	10.5M	25M
075	10M	25M
8600	10M	25M
025	10M	25M
050	10.1M	25M
075	10M	25M
8700	12M	25M
025	11M	25M
050	12M	25M
075	13M	25M
8800	13M	25M
025	13.5M	25M
050	14M	25M
075	14.1M	25M
8900	14M	25M
025	14.2M	25M
050	15M	25M
075	15M	25M
9.00KM	16M	25M

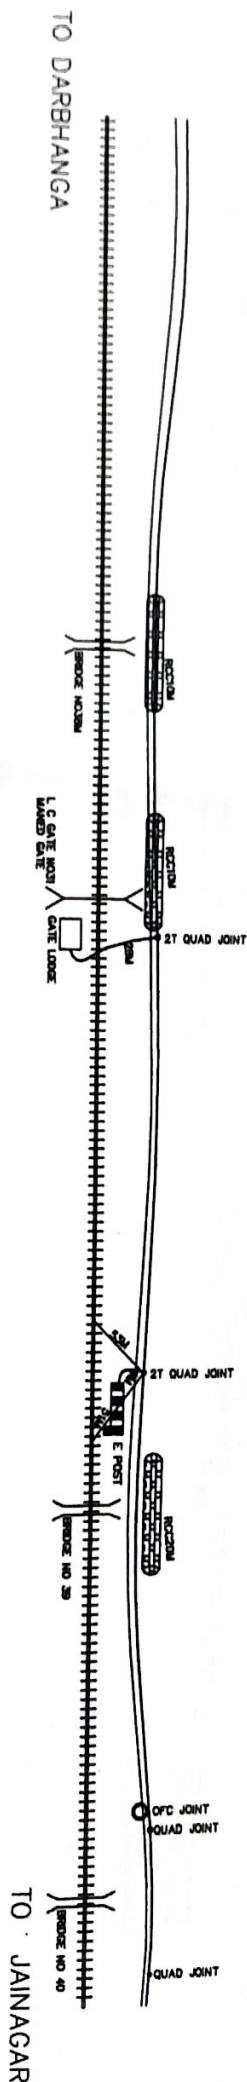

RAILWAY TACK	+++++	BRIDGE OVER UNDER
QUAD CABLE ROUT	~~~~~	OFC CABLE LOOP
OFC CABLE ROOT	~~~~~	POWER CABLE
STATION BUILDING	▬	KATCHA/TAR ROAD
OFC CABLE HUT	▭	RCC PIPE
QUADJOINT	●	GI PIPE
OFC JOINT	○	CULVERT
D/ JOINT	⊘	CEMENT CONCERET
LEVEL CROSSING	⚡	EMERGENCY POST

BLOCK SECTION KAKARGHATI TO TARSARAI	
CONTRACTOR Ms BRINDA PD SINGH Tanya Kumav. PARTNER	SSE/TELE/SAMASTIPUR 
ASTE/PROJECT/SAMASTIPUR 	DY. CSTE/PROJECT/HATIPUR 

K.M	OFC QUAD FROM TRAC DISTANCE	RLY BOUN- DRY
9.00KM		25M
025	10M	25M
050	10.5M	25M
075	10.2M	25M
9100	11M	25M
025	11.2M	25M
050	11.5M	25M
075	11.2M	25M
9200	12M	25M
025	11M	25M
050	12M	25M
075	12.1M	25M
9300	11M	25M
025	11M	25M
050	11.2M	25M
075	11.5M	25M
9400	12M	25M
025	12.1M	25M
050	12.5M	25M
075	12.8M	25M
9500	13M	25M
025	13.1M	25M
050	13M	25M
075	12M	25M
9600	12M	25M
025	11.5M	25M
050	12M	25M
075	11.8	25M
9700	11M	25M
025	11.2M	25M
050	11M	25M
075	10M	25M
9800	9M	25M
025	8.6M	25M
050	8M	25M
075	8.1M	25M
9900	8M	25M
025	8M	25M
050	7.5M	25M
075	7.8M	25M
10.00KM	7M	25M
025	7.1M	24M
050	9M	24M
075	11M	24M
10100	13M	24M
025	12M	24M
050	11M	24M
075	13M	24M
10200	14M	24M
025	12M	24M
050	12.5M	24M
075	12M	24M
10300	12M	24M
025	11M	24M
050	12M	24M
075	13M	24M
10400	13M	24M
025	13M	24M
050	13M	24M
075	13.2M	24M
10500	14M	24M

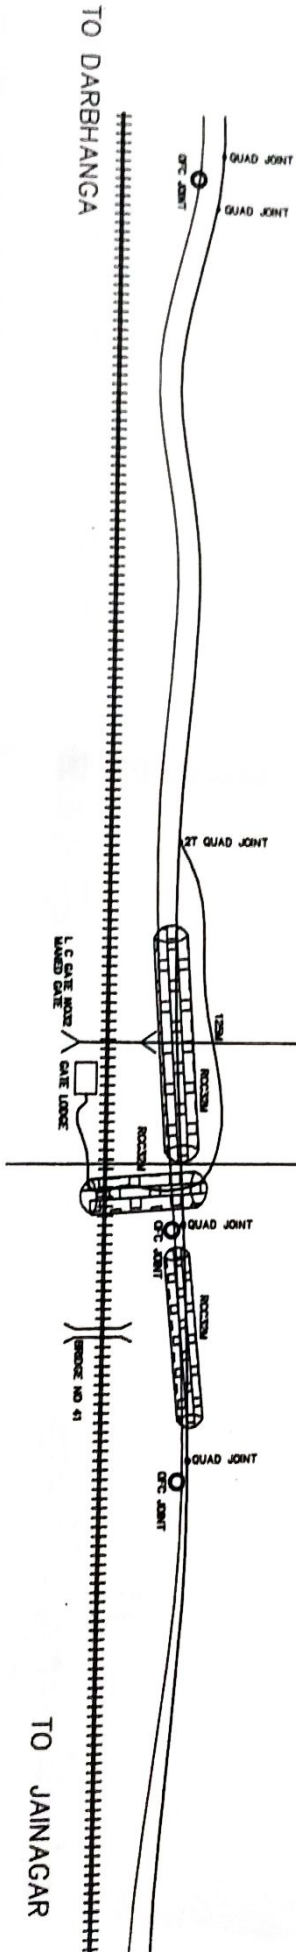

         	BRIDGE OVER UNDER OFC CABLE LOOP POWER CABLE KATCHA/TAR ROAD RCC PIPE GI PIPE CULVERT CEMENT CONCERET EMERGENCY POST
--	---


BLOCK SECTION KAKARGHATT TO TARSARAI	
CONTRACTOR Ms BRINDA PD SINGH Partner Kumar.	SSE/TELE/SAMASTIPUR 
ASTE/PROJECT/SAMASTIPUR 	Dy. CSTE/PROJECT/HATIPUR 

FINAL CABAL ROOT PLAN SECTION - DARBHANGA TO JAINAGAR (E. C. RAILWAY HATIPUR)


PAGE - 8

K.M	OFC QUAD FROM TRAC DISTANCE	RLY BOUN-DRY
0/000		24M
025	15.5M	24M
050	15M	24M
075	16M	24M
10600	16M	24M
025	16.1M	24M
050	16M	24M
075	16.5M	24M
10700	17M	24M
025	17M	24M
050	16.5M	24M
075	16M	24M
10800	15M	24M
025	15.5M	24M
050	15M	24M
075	15.5M	24M
10900	16M	24M
025	16M	24M
050	16.2M	24M
075	15.5M	24M
11.00KM	15M	20M
025	15M	20M
050	15.5M	20M
075	16M	20M
11100	17M	20M
025	17.5M	20M
050	17M	20M
075	16M	20M
11200	15M	20M
025	15M	20M
050	16M	20M
075	16.5M	20M
11300	16M	20M
025	16.5M	20M
050	17.1M	20M
075	17.2M	20M
11400	17M	20M
025	17M	20M
050	16.5M	20M
075	17M	20M
11500	16M	20M
025	16.5M	20M
050	16.1M	20M
075	16.5M	20M
11600	16M	20M
025	16M	20M
050	16.1M	20M
075	16M	20M
11700	15M	20M
025	15.1M	20M
050	15M	20M
075	15.5M	20M
11800	13M	20M
025	14M	20M
050	14.5M	20M
075	14M	20M
11900	14M	20M
025	14.2M	20M
050	14.5M	20M
075	14.8M	20M
12.00KM	15M	20M

TO DARBHANGA
RAILWAY TACK
QUAD CABLE ROUT
OFC CABLE ROOT
STATION BUILDING
OFC CABLE HUT
QUADJOINT
OFC JOINT
D/ JOINT
LEVEL CROSSING

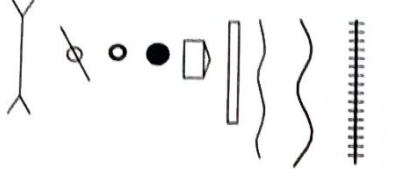

BRIDGE OVER UNDER
OFC CABLE LOOP
POWER CABLE
KATCHA/TAR ROAD
RCC PIPE
GI PIPE
CULVERT
CEMENT CONCERET
EMERGENCY POST

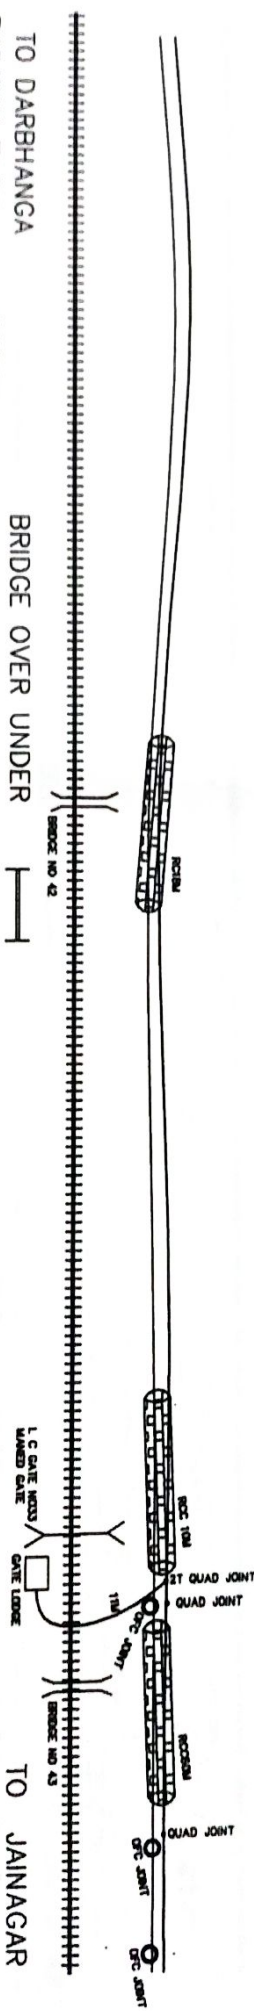

BLOCK SECTION KAKARGHATI TO TARSARAI	
CONTRACTOR Ms BRINDA PD SINGH Partner	SSE/TELE/SAMASTIPUR
ASTE/PROJECT/SAMASTIPUR	DY. CSTE/PROJECT/HATIPUR


[Signature]

[Signature]


23.02.08

K.M	OFC QUAD FROM TRAC DISTANCE	RLY BOUN- DRY
12000		20M
025	15.5M	20M
050	16M	20M
075	16.1M	20M
12100	16M	20M
025	16.2M	20M
050	16.5M	20M
075	17M	20M
12200	17M	20M
025	17M	20M
050	17.2M	20M
075	17.1M	20M
12300	20M	20M
025	19M	20M
050	19.5M	20M
075	19M	20M
12400	18M	30M
025	18.5M	30M
050	18M	30M
075	18.5M	30M
12500	19M	30M
025	19.5M	30M
050	19M	30M
075	18M	30M
12600	18M	30M
025	18M	30M
050	18.2M	30M
075	19.5M	30M
12700	20M	50M
025	20.5M	50M
050	21.3M	50M
075	23M	50M
12800	26M	50M
025	25M	50M
050	25M	50M
075	24M	50M
12900	25M	50M
025	25.5M	50M
050	26M	50M
075	27M	50M
1300KM	27M	50M
025	27M	50M
050	25M	50M
075	25M	50M
13100	25M	50M
025	26M	50M
050	23M	50M
075	15M	50M
13200	13M	50M
025	9M	50M
050	7M	50M
075	6M	50M
13300	5M	50M
025	4M	50M
050	6M	50M
075	7M	50M
13400	8M	20M
025	6.5M	20M
050	6M	20M
075	5.5M	20M
13500	5M	20M

RAILWAY TACK
 QUAD CABLE ROUT
 OFC CABLE ROOT
 STATION BUILDING
 OFC CABLE HUT
 QUADJOINT
 OFC JOINT
 D/ JOINT
 LEVEL CROSSING

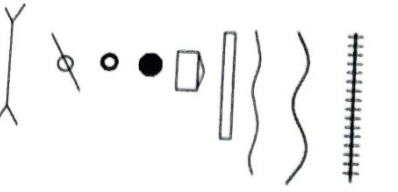

BRIDGE OVER UNDER
 OFC CABLE LOOP
 POWER CABLE
 KATCHA/TAR ROAD
 RCC PIPE
 GI PIPE
 CULVERT
 CEMENT CONCERET
 EMERGENCY POST

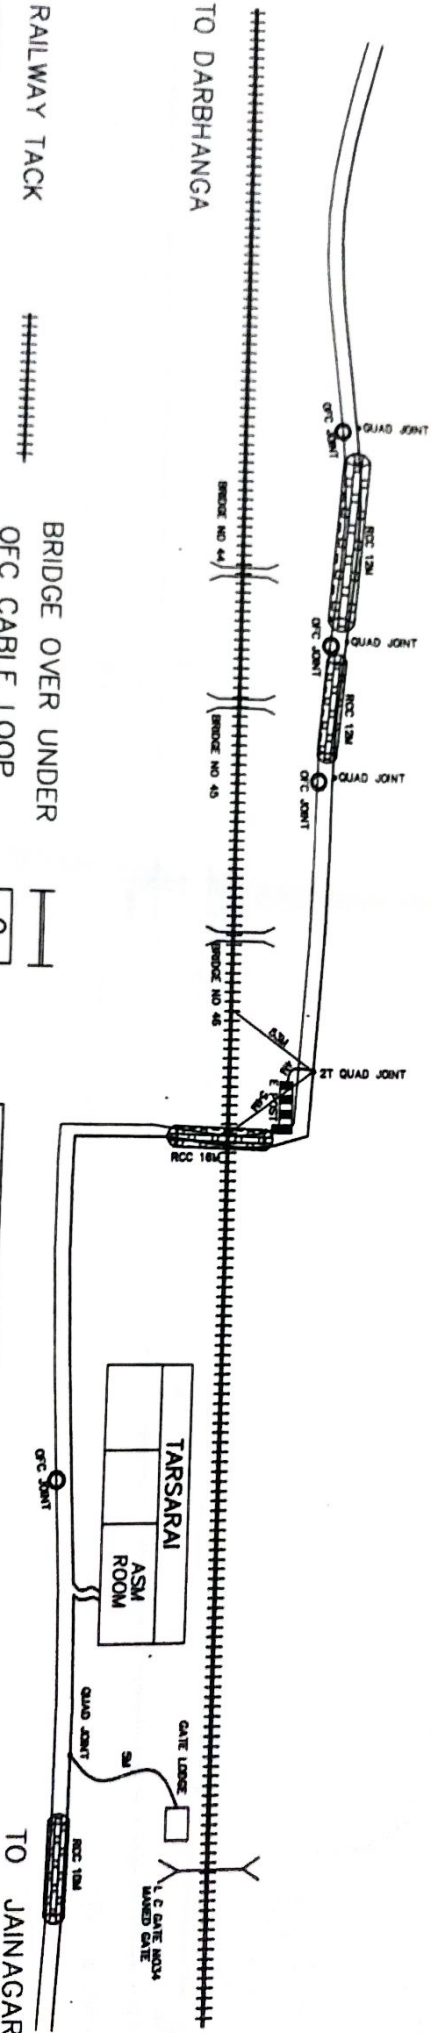

BLOCK SECTION KAKARGHAT TO TARSARAI	
CONTRACTOR	MS BRINDA PD SINGH
ASTE/PROJECT/SAMASTIPUR	Partner
SSE/TELE/SAMASTIPUR	
Dy. CSTE/PROJECT/HATIPUR	

[Signature]

[Signature]