


K.M	OFC QUAD FROM TRAC DISTANCE	RLY BOUN-DRY
13500		20M
025	5M	20M
050	5.5M	20M
075	6M	20M
13600	6M	10M
025	5.5M	10M
050	5M	10M
075	5.1M	10M
13700	5M	10M
025	5.2M	10M
050	6M	10M
075	6M	10M
13800	6M	10M
025	6.5M	10M
050	4M	10M
075	4.5M	10M
13900	3M	10M
025	3.5M	10M
050	3M	10M
075	3.5M	10M
14.00KM	4M	10M
025	4.5M	10M
050	7M	10M
075	9M	10M
14100	12M	10M
025	11M	10M
050	12M	10M
075	11M	10M
14200	12M	10M
025	12.1M	10M
050	12M	10M
075	7M	10M
14300	3M	10M
025	4M	10M
050	4.5M	10M
075	4.8M	10M
14400	4M	10M
025	4M	10M
050	4.5M	10M
075	4.2M	10M
14500	4M	10M
025	4M	10M
050	4.5M	10M
075	4.8M	10M
14600	5M	10M
025	5M	10M
050	5.2M	10M
075	4.5M	10M
14700	4M	12M
025	4M	12M
050	4.1M	12M
075	4.3M	12M
14800	5M	12M
025	4.5M	12M
050	8M	12M
075	8.1M	12M
14900	9M	12M
025	9.3M	12M
050	9.5M	12M
075	9M	12M
15.00KM	9M	12M

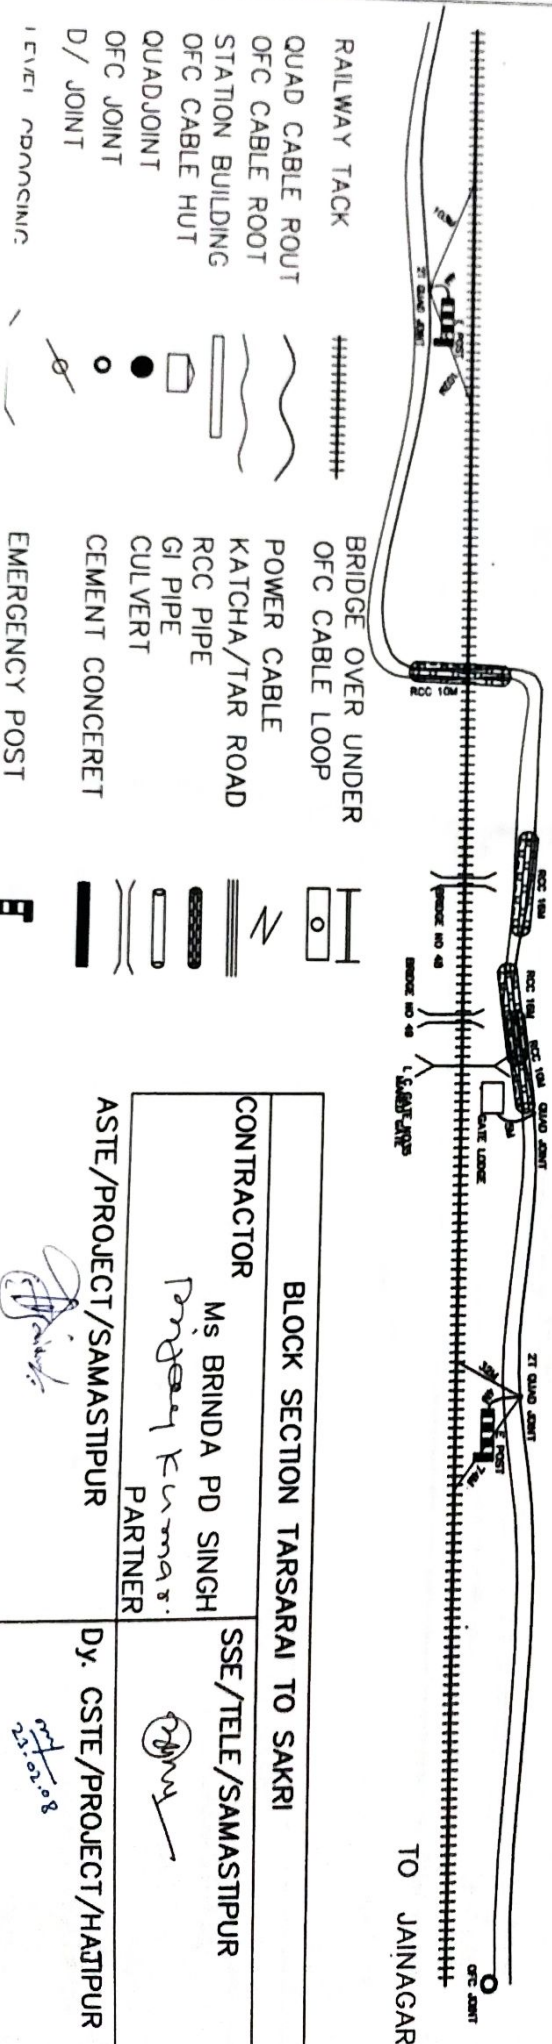


BLOCK SECTION TARSARAI TO SAKRI	
CONTRACTOR	SSE/TELE/SAMASTIPUR
M.S. BRINDA PD SINGH	
Partner	
ASTE/PROJECT/SAMASTIPUR	Dy. CSTE/PROJECT/HATIPUR

FINAL CABAL ROOT PLAN SECTION - DARBHANGA TO JAINAGAR (E. C. RAILWAY HATIPUR)

PAGE - 1

K.M	OFC QUAD FROM TRAC DISTANCE	RLY BOUN-DRY
15.0 KM		12M
025	9.3M	12M
050	9M	12M
075	9.5M	12M
15100	10M	12M
025	10M	12M
050	10.5M	12M
075	10M	12M
15200	9M	12M
025	9M	12M
050	9.2M	12M
075	9M	12M
15300	10M	12M
025	9.1M	12M
050	8.5M	12M
075	8M	12M
15400	8M	12M
025	8.3M	12M
050	8.1M	12M
075	8.5M	12M
15500	10M	12M
025	10M	12M
050	10.1M	12M
075	9.5M	12M
15600	10M	12M
025	8.6M	12M
050	8M	12M
075	7M	12M
15700	5M	12M
025	6M	12M
050	6.5M	12M
075	7M	12M
15800	7M	12M
025	7.5M	15M
050	7M	15M
075	5M	15M
15900	4M	15M
025	5M	15M
050	10M	15M
075	13M	15M
16.00KM	18M	20M
025	17M	20M
050	16M	20M
075	15.8M	20M
16100	15M	20M
025	15M	20M
050	14M	20M
075	11M	20M
16200	10M	14M
025	11M	14M
050	10M	14M
075	11M	14M
16300	12M	14M
025	12M	14M
050	12M	14M
075	13M	14M
16400	13M	14M
025	13.5M	14M
050	13.2M	14M
075	13.8M	14M
16500	13M	14M

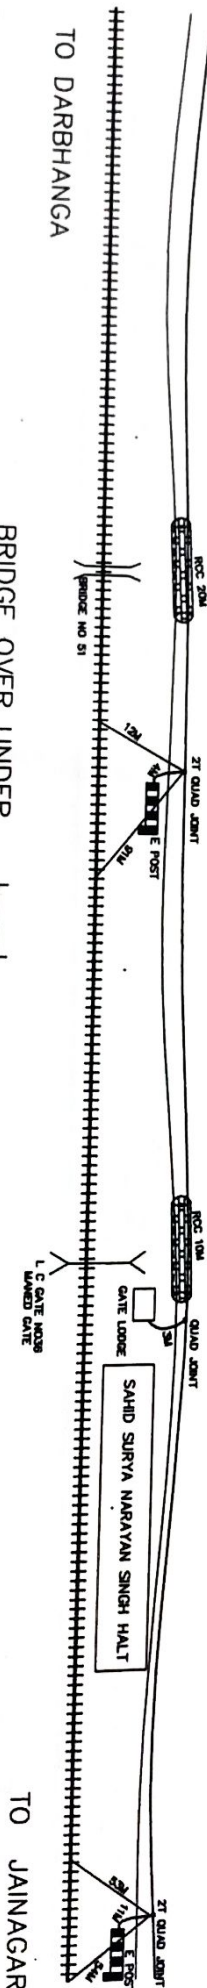

- RAILWAY TRACK
- QUAD CABLE ROUT
- OFC CABLE ROOT
- STATION BUILDING
- OFC CABLE HUT
- QUADJOINT
- OFC JOINT
- D/ JOINT
- LEVEL CROSSING

- BRIDGE OVER UNDER
- OFC CABLE LOOP
- POWER CABLE
- KATCHA/TAR ROAD
- RCC PIPE
- GI PIPE
- CULVERT
- CEMENT CONCRET
- EMERGENCY POST


BLOCK SECTION TARSARAI TO SAKRI	
CONTRACTOR	SSE/TELE/SAMASTIPUR
Ms BRINDA PD SINGH	
Partner	
ASTE/PROJECT/SAMASTIPUR	Dy. CSTE/PROJECT/HATIPUR

25-02-08

FINAL CABAL ROOT PLAN SECTION - DARBHANGA TO JAINAGAR (E. C. RAILWAY HATIPUR)


PAGE - 12

K.M	OFC QUAD FROM TRAC DISTANCE	RLY BOUN- DRY
16500		14M
025	10M	14M
050	11M	14M
075	12M	14M
16600	12M	14M
025	13M	14M
050	13.5M	14M
075	13M	14M
16700	14M	15M
025	14M	15M
050	14.2M	15M
075	14.5M	15M
16800	15M	15M
025	14.8M	15M
050	14.5M	15M
075	14M	15M
16900	13M	15M
025	13M	15M
050	12M	15M
075	11M	15M
17.00KM	12M	15M
025	13M	15M
050	14M	15M
075	14M	15M
17100	14M	15M
025	11M	15M
050	12M	15M
075	12.5M	15M
17200	12M	15M
025	11.6M	14M
050	11M	14M
075	11.2M	14M
17300	11M	14M
025	10.5M	14M
050	11M	14M
075	10M	14M
17400	12M	14M
025	11M	14M
050	9M	14M
075	10M	14M
17500	8.5M	10M
025	9M	10M
050	9.5M	10M
075	10M	10M
17600	9M	10M
025	9.5M	10M
050	9M	10M
075	10M	10M
17700	11M	10M
025	10.5M	10M
050	11M	10M
075	10M	10M
17800	10M	10M
025	10.5M	10M
050	10M	10M
075	9.5M	10M
17900	9M	10M
025	9.5M	10M
050	7M	10M
075	5M	10M
18.00KM	3M	10M

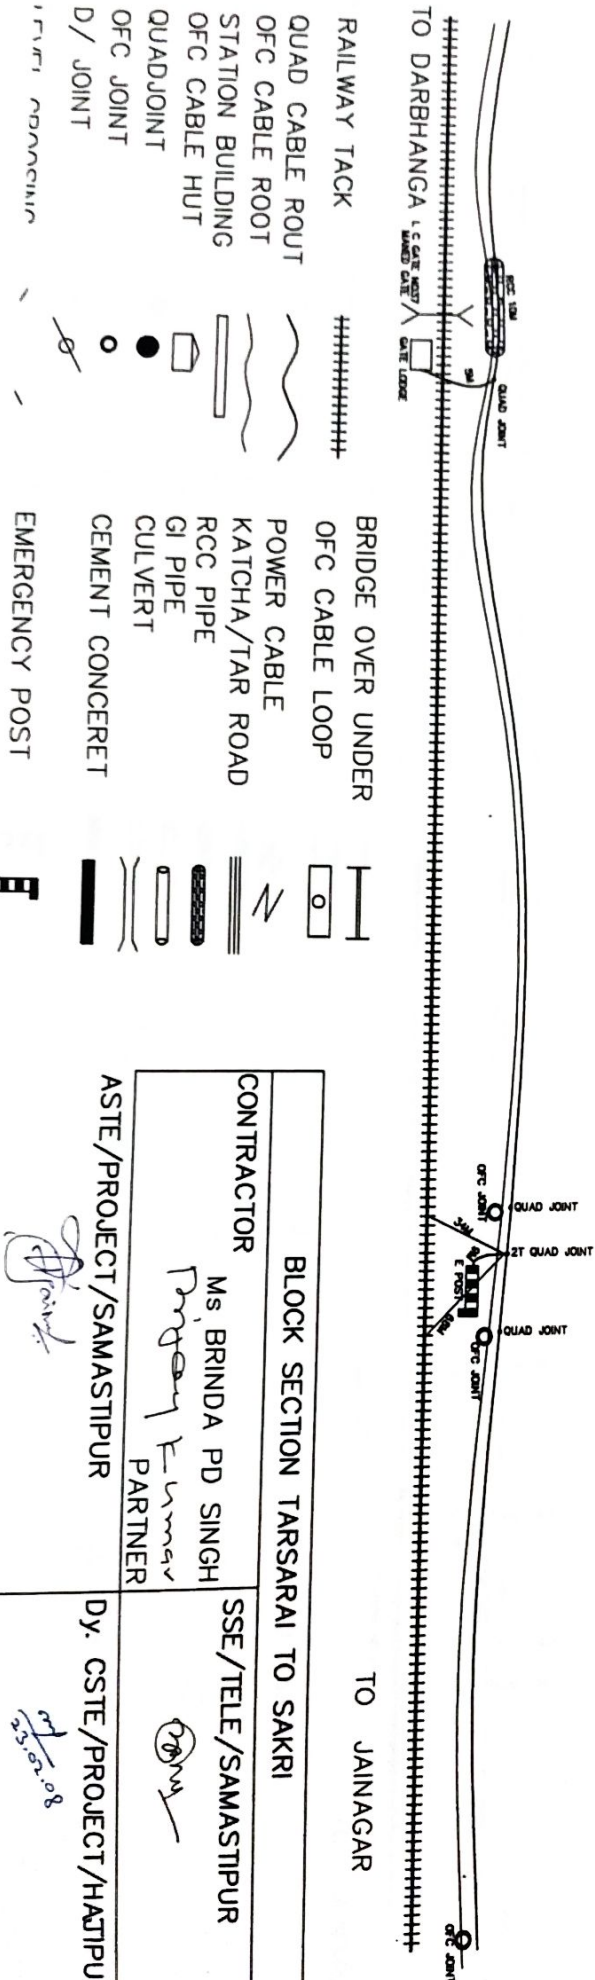

BLOCK SECTION TARSARAI TO SAKRI	
CONTRACTOR	SSE/TELE/SAMASTIPUR
Ms. BRINDA PD SINGH	
Partner	
ASTE/PROJECT/SAMASTIPUR	Dy. CSTE/PROJECT/HATIPUR

K.M	OFC QUAD FROM TRAC DISTANCE	RLY BOUN- DRY
18.0 KM		10M
025	3M	10M
050	2.9M	10M
075	2.8M	10M
18100	3M	10M
025	3M	10M
050	3.5M	10M
075	4M	10M
18200	4M	10M
025	4.5M	10M
050	4M	10M
075	3.5M	10M
18300	3M	10M
025	3.2M	10M
050	3.5M	10M
075	3.1M	10M
18400	3.5M	10M
025	3.6M	10M
050	3M	10M
075	4M	10M
18500	4M	10M
025	4.5M	10M
050	4.6M	10M
075	4.8M	10M
18600	5M	10M
025	5.2M	10M
050	5.6M	10M
075	5M	10M
18700	4M	10M
025	4.5M	10M
050	4M	10M
075	4.2M	10M
18800	5M	10M
025	5.5M	10M
050	5M	10M
075	6M	10M
18900	6M	10M
025	6.2M	10M
050	6M	10M
075	6.1M	10M
19.00KM	6M	10M
025	6.2M	10M
050	6.5M	10M
075	6.3M	10M
19100	6M	10M
025	6M	10M
050	9M	10M
075	15M	10M
19200	20M	60M
025	22M	60M
050	23M	60M
075	25M	60M
19300	30M	60M
025	32M	60M
050	33M	60M
075	35M	60M
19400	35M	60M
025	35.5M	60M
050	33.5M	60M
075	30M	60M
19500		

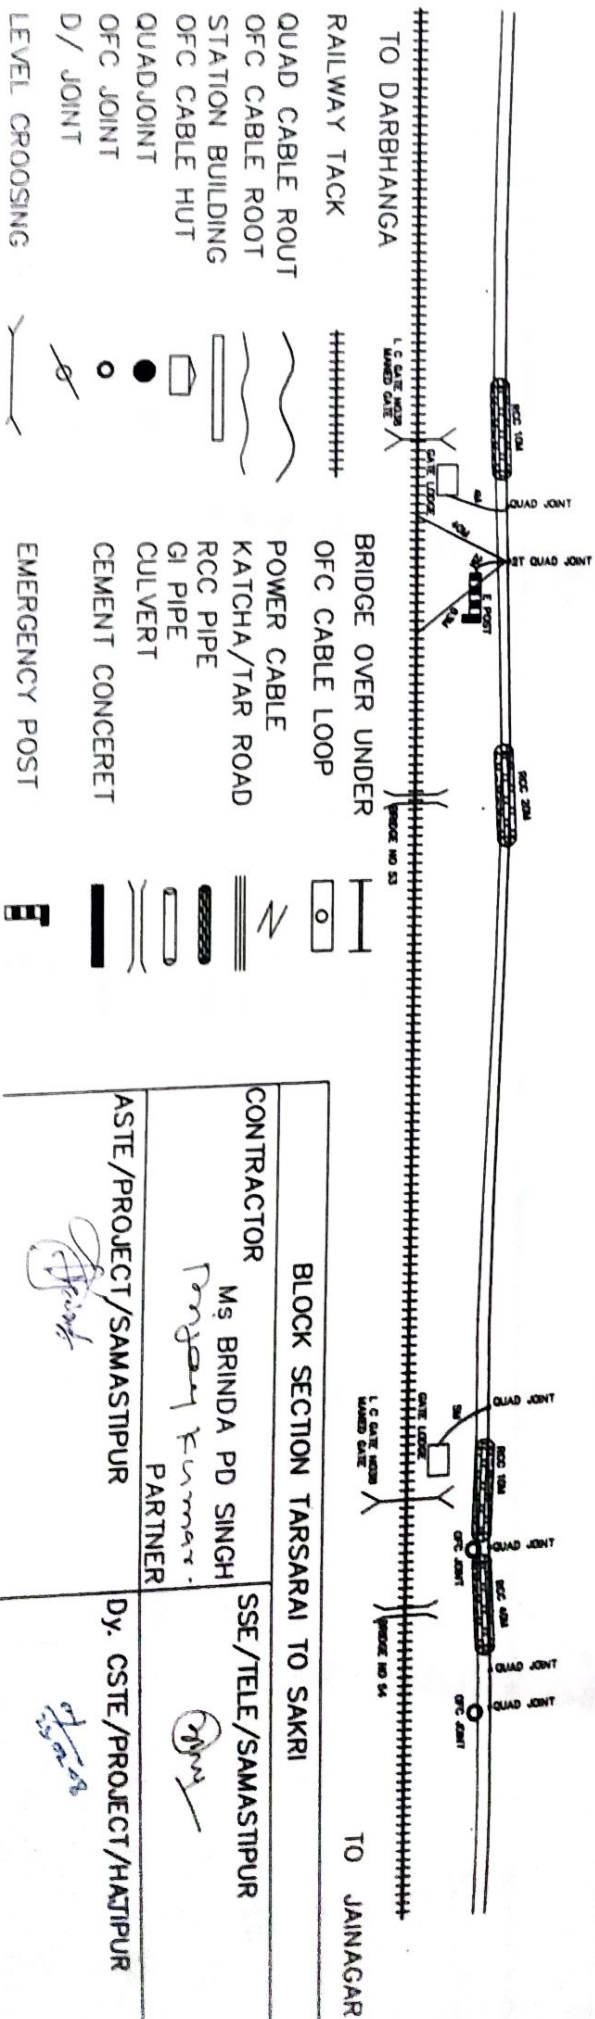

BLOCK SECTION TARSARAI TO SAKRI	
CONTRACTOR	SSE/TELE/SAMASTIPUR
M/s BRINDA PD SINGH	
Partner	
ASTE/PROJECT/SAMASTIPUR	Dy. CSTE/PROJECT/HATIPUR