



K.M	OFC QUAD FROM TRAC DISTANCE	RLY BOUN-DRY
0/000		
025	14M	50M
050	13M	50M
075	14.5M	50M
27100	15M	50M
025	15M	50M
050	14M	50M
075	14.5M	50M
27200	15.1M	50M
025	15M	50M
050	14M	50M
075	14M	50M
27300	14.5M	50M
025	14M	50M
050	10M	50M
075	9M	50M
27400	7.5M	50M
025	7M	50M
050	7M	50M
075	7.5M	50M
27500	8M	50M
025	7M	50M
050	8.5M	50M
075	8.6M	50M
27600	9M	50M
025	9.2M	30M
050	9M	30M
075	9.5M	30M
27700	10M	30M
025	10M	30M
050	9M	30M
075	8.5M	30M
27800	10.8M	30M
025	8M	30M
050	8.9M	30M
075	8.5M	30M
27900	9.8M	30M
025	7.5M	30M
050	7M	30M
075	7.5M	30M
28.00KM	7.8M	30M
025	7.5M	30M
050	7M	30M
075	7.2M	30M
28100	7.5M	30M
025	7M	30M
050	7.2M	30M
075	7M	30M
28200	6M	30M
025	6.1M	30M
050	6.5M	30M
075	6.2M	30M
28300	5.2M	30M
025	6.1	30M
050	6M	30M
075	6.2M	30M
28400	6M	30M
025	6M	30M
050	6.3M	30M
075	6.1M	30M
28500	5.1M	30M

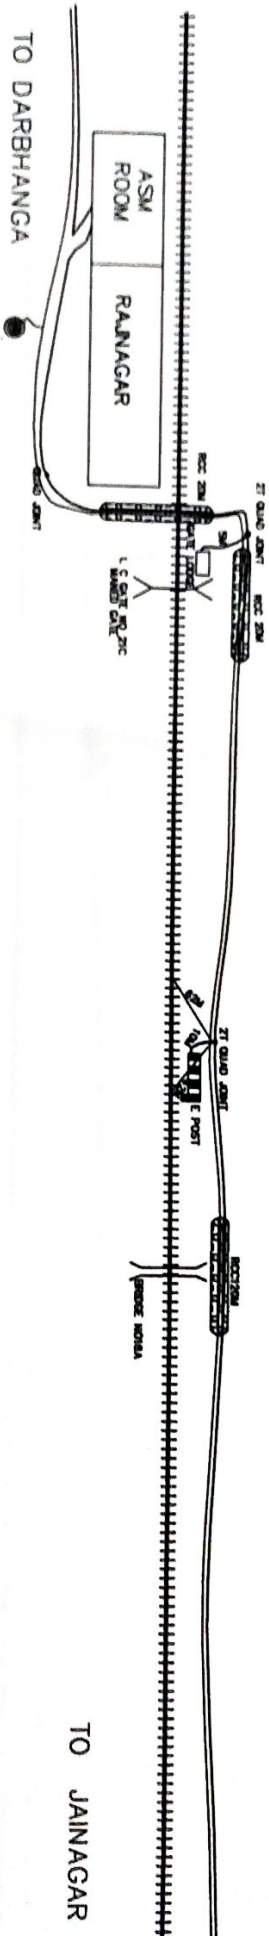

RAILWAY TACK
 QUAD CABLE ROUT
 OFC CABLE ROOT
 STATION BUILDING
 OFC CABLE HUT
 QUADJOINT
 OFC JOINT
 D/ JOINT
 LEVEL CROSSING

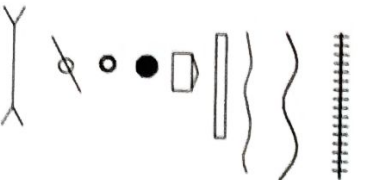

BRIDGE OVER UNDER
 OFC CABLE LOOP
 POWER CABLE
 KATCHA/TAR ROAD
 RCC PIPE
 GI PIPE
 CULVERT
 CEMENT CONCERET
 EMERGENCY POST



BLOCK SECTION RAJNAGAR TO KHJAUJI	
CONTRACTOR Ms BRINDA PD SINGH	SSE/TELE/SAMASTIPUR
ASTE/PROJECT/SAMASTIPUR PARTNER	Dy. CSTE/PROJECT/HATIPUR


[Signature]

[Signature]

[Signature]

[Signature]

K.M	OFC QUAD FROM TRAC DISTANCE	RLY BOUN- DRY
0/000		
025	5M	30M
050	5.5M	30M
075	6M	30M
28600	6M	30M
025	6M	30M
050	6.2M	30M
075	6M	30M
28700	5.5M	30M
025	5M	30M
050	5.1M	30M
075	5M	30M
28800	5M	30M
025	5.2M	30M
050	5M	30M
075	5.6M	30M
28900	4.2M	30M
025	4M	30M
050	3.6M	30M
075	3.9M	30M
29.00KM	4.5M	30M
025	4M	30M
050	4.8M	30M
075	4.7M	30M
29100	5M	30M
025	5.1M	30M
050	5.2M	30M
075	4M	30M
29200	4.2M	30M
025	4M	30M
050	4M	30M
075	4.1M	30M
29300	4M	30M
025	4M	30M
050	4.2M	30M
075	4.3M	30M
29400	4.5M	30M
025	4M	30M
050	4.9M	30M
075	4.6M	30M
29500	5.5M	30M
025	5.1M	30M
050	5M	30M
075	5.3M	30M
29600	7M	30M
025	7.2M	30M
050	7M	30M
075	7.M1	30M
29700	7M	30M
025	7M	30M
050	7.3M	30M
075	7.1M	30M
29800	6.5M	30M
025	7.2M	30M
050	7.M1	30M
075	7.7M	30M
29900	8.5M	30M
025	8.3M	30M
050	8.8M	30M
075	9.1M	30M
30.00KM	9M	30M

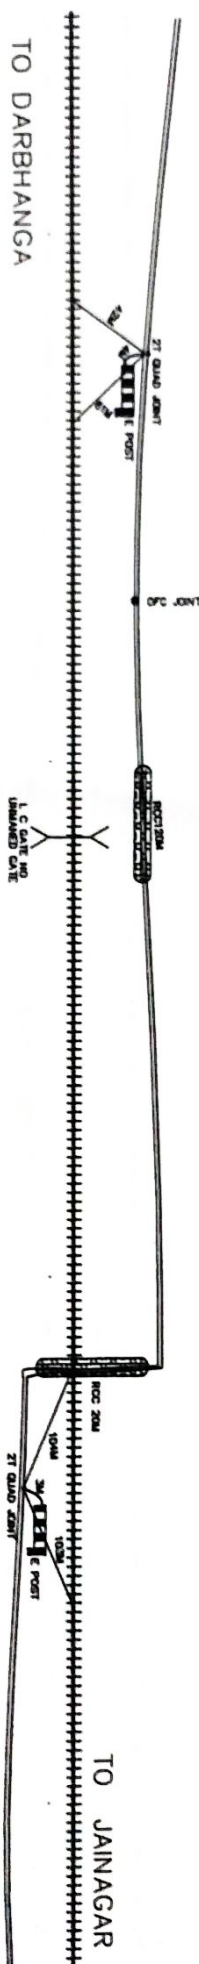

RAILWAY TRACK
QUAD CABLE ROUT
OFC CABLE ROOT
STATION BUILDING
OFC CABLE HUT
QUADJOINT
OFC JOINT
D/ JOINT
LEVEL CROSSING


BRIDGE OVER UNDER
OFC CABLE LOOP
POWER CABLE
KATCHA/TAR ROAD
RCC PIPE
GI PIPE
CULVERT
CEMENT CONCERET
EMERGENCY POST

BLOCK SECTION RAJNAGAR TO KHJALI		
CONTRACTOR	Ms BRINDA PD SINGH	SSE/TELE/SAMASTIPUR
ASTE/PROJECT/SAMASTIPUR	Partner	Dy. CSIE/PROJECT/HATIPUR

FINAL CABAL ROOT PLAN SECTION - DARBHANGA TO JAINAGAR (E. C. RAILWAY HATPUR)

PAGE - 34

K.M	OFC QUAD FROM TRAC DISTANCE	PLY BOUN- DRY
0/000		
025	6M	30M
050	6.2M	30M
075	6M	30M
30100	6.5M	30M
025	6M	30M
050	6.5	30M
075	6.2M	30M
30200	7M	30M
025	7M	30M
050	7.3M	30M
075	6.8M	30M
30300	6M	30M
025	6.2M	30M
050	6M	30M
075	6M	30M
30400	5.5M	30M
025	5M	30M
050	5.1M	30M
075	6M	30M
30500	6.5M	30M
025	6M	30M
050	6.1M	30M
075	8M	30M
30600	11M	30M
025	10M	30M
050	10M	30M
075	10.5M	30M
30700	12.5M	30M
025	12M	30M
050	11.5M	30M
075	11M	30M
30800	12M	30M
025	11M	30M
050	11.3M	30M
075	10M	30M
30900	5.9M	30M
025	5.6M	30M
050	5M	30M
075	4M	30M
31.00KM	6M	30M
025	5M	30M
050	5.5M	30M
075	5M	30M
31100	6M	30M
025	7.5M	30M
050	8M	30M
075	8.9M	30M
31200	10M	30M
025	10.5M	30M
050	8M	30M
075	7.5M	30M
31300	7M	30M
025	7M	30M
050	7.2M	30M
075	7M	30M
31400	7.2M	30M
025	7M	30M
050	7.1M	30M
075	7M	30M
31500	7M	30M

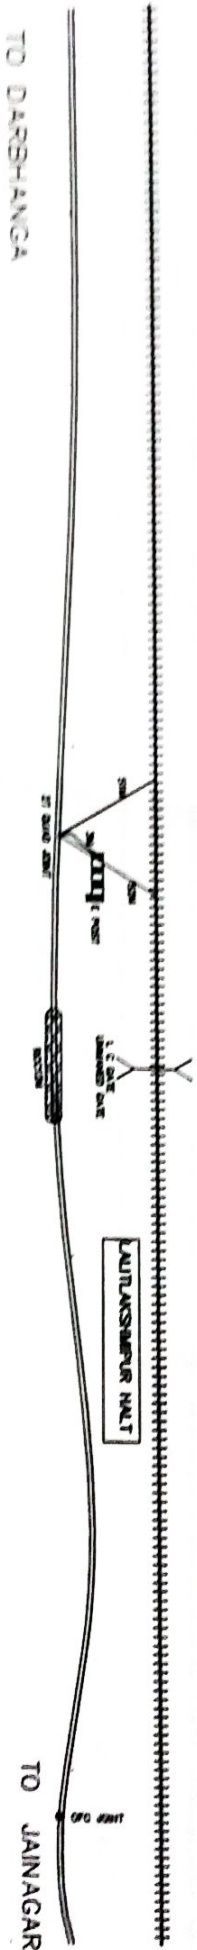

- RAILWAY TRACK

QUAD CABLE ROUT

OFC CABLE ROUT

STATION BUILDING

OFC CABLE HUT

QUADJOINT

OFC JOINT

D/ JOINT

LEVEL CROSSING
- BRIDGE OVER UNDER

OFC CABLE LOOP

POWER CABLE

KATCHA/TAR ROAD

ROC PIPE

GI PIPE


CULVERT

CEMENT CONCRET

EMERGENCY POST

BLOCK SECTION RAJNAGAR TO KHJAU		
CONTRACTOR	MS BRINDA PD SINGH	SSE/TELE/SAMASTIPUR
ASTE/PROJECT/SAMASTIPUR	Partner	DY. CSTE/PROJECT/HATPUR

K.M	OFC QUAD FROM TRAC DISTANCE	RLY BOUN-DRY
0/000		
025	6M	30M
050	6.2M	30M
075	6.1M	30M
31600	6.8M	30M
025	6.5M	30M
050	6.3	30M
075	6.1M	30M
31700	5.8M	30M
025	6M	30M
050	6.3M	30M
075	6M	30M
31800	5.7M	30M
025	5.5M	30M
050	5M	30M
075	5M	30M
31900	4.7M	30M
025	5M	30M
050	5.5M	30M
075	5M	30M
32.00KM	6.5M	30M
025	6M	30M
050	6.3M	30M
075	6M	30M
32100	6.4M	30M
025	6.2M	30M
050	6.1M	30M
075	6M	30M
32200	4.3M	30M
025	4.1M	30M
050	4M	30M
075	4.2M	30M
32300	5.5M	30M
025	5M	30M
050	5M	30M
075	6M	30M
32400	7.7M	30M
025	7M	30M
050	6.5M	30M
075	6M	30M
32500	5.4M	30M
025	5M	30M
050	5.2M	30M
075	6.1M	30M
32600	6M	30M
025	6M	30M
050	6.2M	30M
075	6M	30M
32700	5M	30M
025	5.1M	30M
050	5M	30M
075	5M3	30M
32800	5.5M	30M
025	5M	30M
050	5.1M	30M
075	5M	30M
32900	5M	30M
025	5M	30M
050	5.5M	30M
075	4.5M	30M
33.00KM	4M	30M

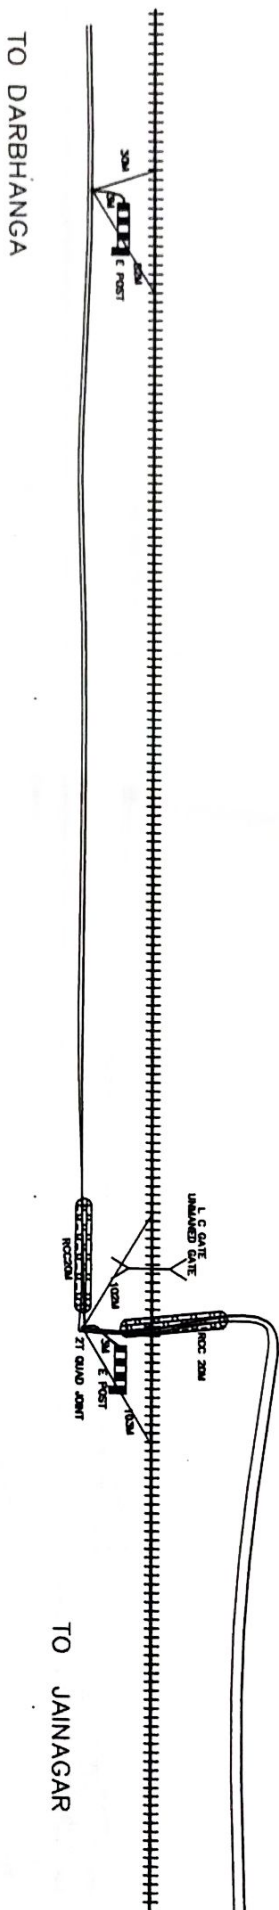


RAILWAY TACK	+++++	BRIDGE OVER UNDER
QUAD CABLE ROUT	~~~~~	OFC CABLE LOOP
OFC CABLE ROOT	~~~~~	POWER CABLE
STATION BUILDING	▬	KATCHA/TAR ROAD
OFC CABLE HUT	☐	RCC PIPE
QUADJOINT	●	GI PIPE
OFC JOINT	○	CULVERT
D / JOINT	⊗	CEMENT CONCERET
LEVEL CROSSING	⋈	EMERGENCY POST

BLOCK SECTION RAJNAGAR TO KHAULI	
CONTRACTOR MS. BRINDA PD SINGH  Partner	SSE/TELE/SAMASTIPUR 
ASTE/PROJECT/SAMASTIPUR 	Dy. CSTE/PROJECT/HATIPUR  23.02.08


FINAL CABAL ROOT PLAN SECTION - DARBHANGA TO JAINAGAR (E. C. RAILWAY HATIPUR)

PAGE - 36

K.M	OFC QUAD FROM TRAC DISTANCE	RLY BOUN- DRY
0/000		
025	5M	30M
050	5.1M	30M
075	4.5M	30M
33100	4.5M	30M
025	4M	30M
050	3.5M	30M
075	3M	30M
33200	5M	30M
025	5M	30M
050	5.1M	30M
075	5M	30M
33300	5.3M	30M
025	5M	30M
050	5.1M	30M
075	5M	30M
33400	6.3M	30M
025	6M	30M
050	5.5M	30M
075	5M	30M
33500	4.5M	30M
025	4M	30M
050	4.1M	30M
075	5M	30M
33600	5M	30M
025	5M	30M
050	5.5M	30M
075	5M	30M
33700	5M	30M
025	5.1M	30M
050	5.2M	30M
075	5.8M	30M
33800	6.1M	30M
025	6M	30M
050	6.M1	30M
075	6M	30M
33900	5.5M	30M
025	5M	30M
050	5.1M	30M
075	5M	30M
34.00KM	5M	30M
025	5.1M	30M
050	5M	30M
075	5.1M	30M
34100	5.2M	30M
025	5M	30M
050	5M	30M
075	5M	30M
34200	5.3M	30M
025	5M	30M
050	4.5M	30M
075	4.8M	30M
34300	4M	30M
025	4M	30M
050	5M	30M
075	5.2M	30M
34400	5M	30M
025	5M	30M
050	5.1M	30M
075	5M	30M
34500	5.2M	30M

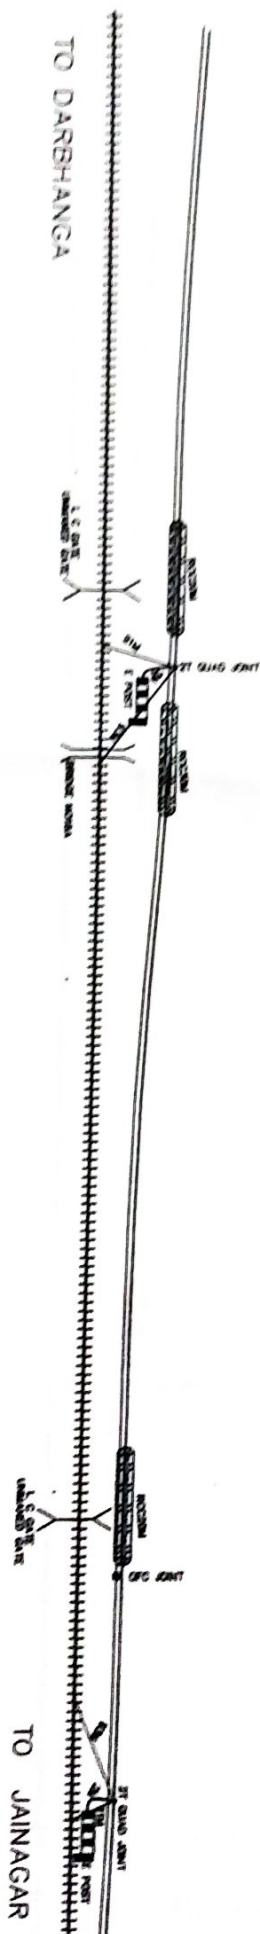

RAILWAY TRACK
QUAD CABLE ROUT
OFC CABLE ROOT
STATION BUILDING
OFC CABLE HUT
QUADJOINT
OFC JOINT
D/ JOINT
LEVEL CROSSING

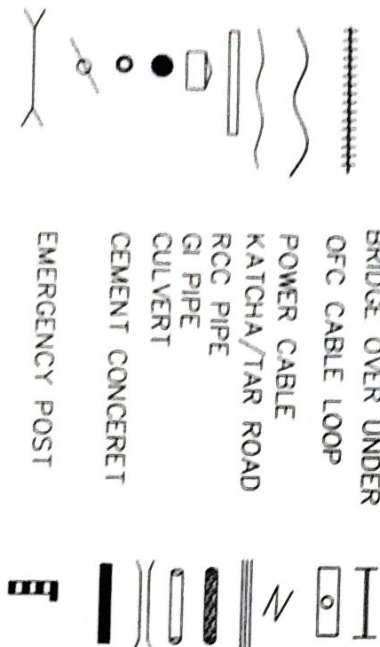


BLOCK SECTION RAJNAGAR TO KHJAUJI	
CONTRACTOR	MS, BRINDA PD SINGH
ASTE/PROJECT/SAMASTIPUR	Partner
Dy. CSTE/PROJECT/HATIPUR	

FINAL CABAL ROOT PLAN SECTION – DARBHANGA TO JAINAGAR (E. C. RAILWAY HATIPUR)

PAGE – 37

K.M	OFC QUAD FROM TRAC DISTANCE	RLY BOUN- DRY
0/000		
025	9M	30M
050	8.5M	30M
075	8M	30M
34600	10M	30M
025	10.5M	30M
050	11M	30M
075	11.5M	30M
34700	11M	30M
025	11.5M	30M
050	11M	30M
075	10.5M	30M
34800	12M	30M
025	11M	30M
050	11.5M	30M
075	11M	30M
34900	11M	30M
025	11M	30M
050	10.5M	30M
075	10M	30M
35.00KM	10M	30M
025	10.5M	30M
050	10M	30M
075	10.5M	30M
35100	9.2M	30M
025	9M	30M
050	9.5M	30M
075	10M	30M
35200	9.5M	30M
025	9M	30M
050	8.5M	30M
075	8M	30M
35300	8M	30M
025	8.5M	30M
050	8.2M	30M
075	8M	30M
35400	8.2M	30M
025	8.1M	50M
050	8.5M	50M
075	8.8M	50M
35500	9M	50M
025	9.2M	50M
050	10M	50M
075	11M	50M
35600	12.1M	50M
025	11M	50M
050	10.5M	50M
075	10.1M	50M
35700	10M	50M
025	9.5M	50M
050	9.6M	50M
075	9.8M	50M
35800	10.5M	50M
025	10M	50M
050	10.2M	50M
075	10.3M	50M
35900	10.3M	50M
025	10M	50M
050	10.1M	50M
075	10M	50M
36.00KM	10M	50M

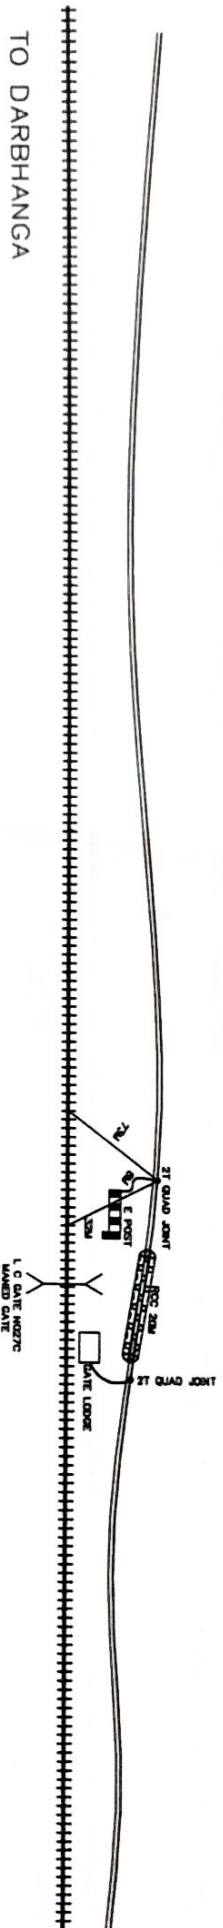

TO DARBHANGA

RAILWAY TACK

QUAD CABLE ROUT

OFC CABLE ROOT

STATION BUILDING

OFC CABLE HUT

QUADJOINT

OFC JOINT

D / JOINT

LEVEL CROSSING

BRIDGE OVER UNDER

OFC CABLE LOOP

POWER CABLE

KATCHA/TAR ROAD

RCC PIPE

GI PIPE

CULVERT

CEMENT CONCERET

EMERGENCY POST

BLOCK SECTION RAJNAGAR TO KHJALI		
CONTRACTOR	Ms BRINDA PD SINGH	SSE/TELE/SAMASTIPUR
ASTE/PROJECT/SAMASTIPUR	Partner	Dy. CSTE/PROJECT/HATIPUR

[Signature]

[Signature]

[Signature]

20.02.08