



KM. (HP)	OFC
1.000	13.00
1.100	13.00
1.200	36.00
1.300	36.00
1.400	31.00
1.500	31.00
1.600	31.00
1.700	18.00
1.800	21.00
1.900	22.00
2.000	19.00
2.100	25.00
2.200	31.00
2.300	45.00
2.400	23.00
2.500	27.00
2.600	33.00
2.700	14.00
2.800	31.00
2.900	29.00
3.000	39.00
3.100	43.00
3.200	43.00
3.300	45.00
3.400	46.00
3.500	42.00
3.600	43.00
3.700	43.00
3.800	30.00
3.900	25.00
4.000	25.00
4.100	25.00
4.200	27.00
4.300	24.00
4.400	31.00
4.500	43.00
4.600	43.00
4.700	43.00
4.800	42.00
4.900	41.00
5.000	41.00
5.100	33.00
5.200	33.00
5.300	32.00
5.400	32.00
5.500	31.00

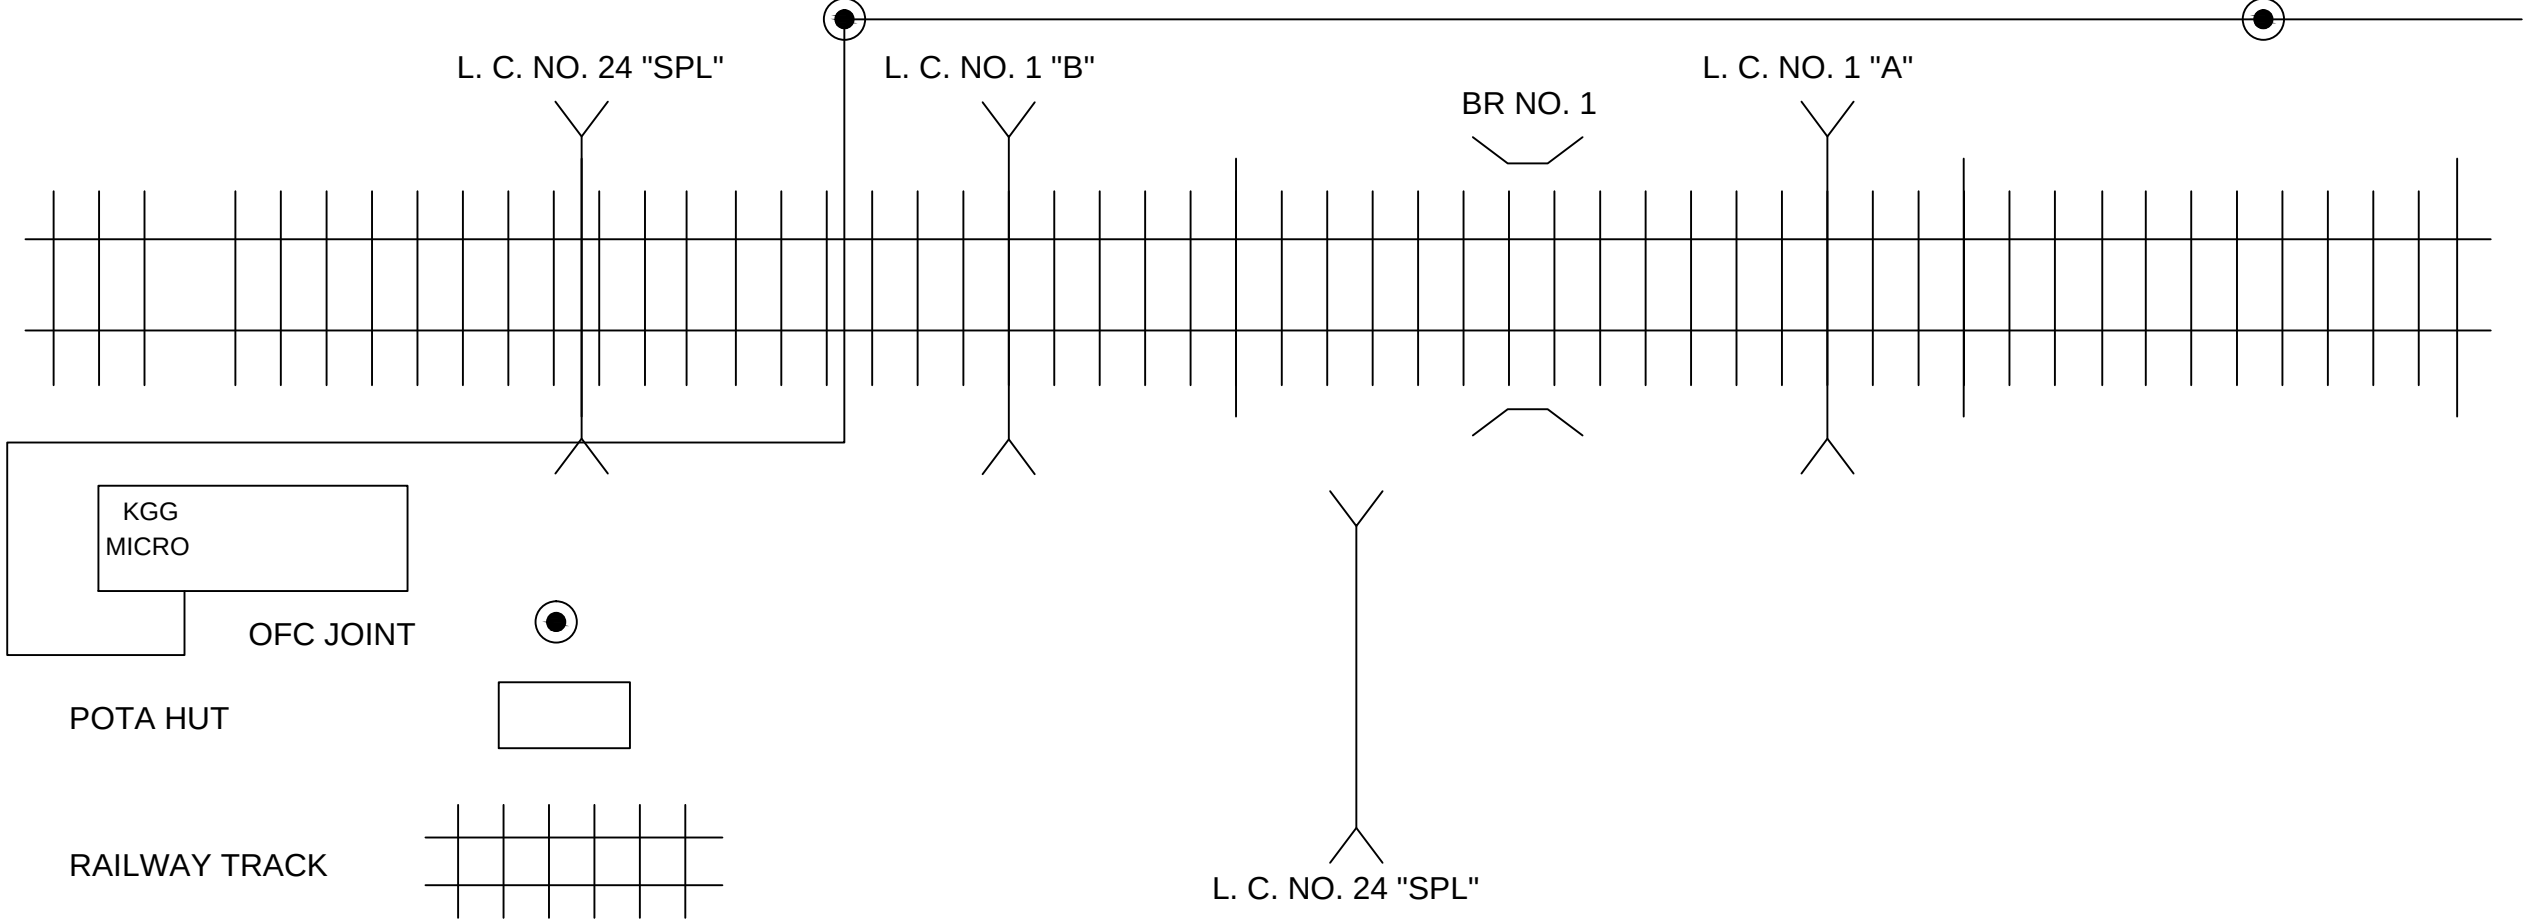

OFC ROUTE DIAGRAM BETWEEN SPJ TO KGG SECTION SPJ DIVISION M/S, DKC PROJECT PVT. LTD. KOLKATA W. B.				

KM. (HP)	OFC
5.600	33.00
5.700	33.00
5.800	28.00
5.900	28.00
6.000	29.00
6.100	28.00
6.200	32.00
6.300	25.00
6.400	25.00
6.500	26.00
6.600	28.00
6.700	30.00
6.800	30.00
6.900	28.00
7.000	29.00
7.100	88.00
7.200	28.00
7.300	34.00
7.400	32.00
7.500	32.00
7.600	32.00
7.700	26.00
7.800	25.00
7.900	27.00
8.000	27.00
8.100	34.00
8.200	34.00
8.300	26.00
8.400	26.00
8.500	25.00
8.600	26.00
8.700	25.00
8.800	25.00
8.900	24.00
9.000	39.00
9.100	33.00
9.200	33.00
9.300	33.00
9.400	30.00
9.500	30.00
9.600	29.00
9.700	33.00
9.800	33.00
9.900	34.00
10.000	29.00
10.100	50.00

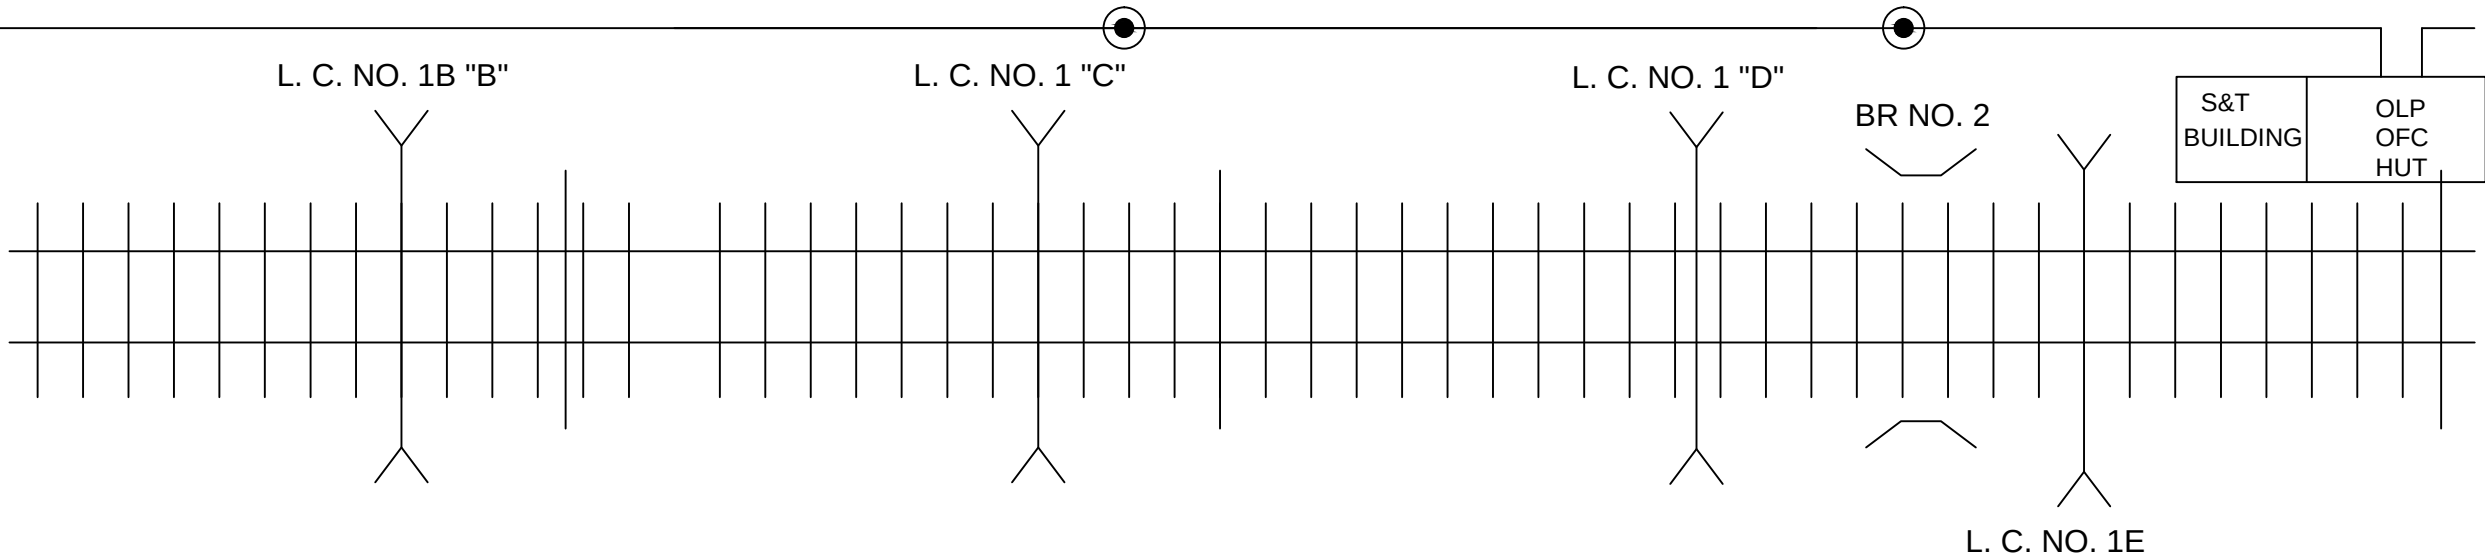

OFC JOINT

POTA HUT

RAILWAY TRACK

CABLE ROUTE

LEVEL CROSSING

CULUVERT/ROB

OFC ROUTE DIAGRAM BETWEEN SPJ TO KGG SECTION SPJ DIVISION
M/S, DKC PROJECT PVT. LTD. KOLKATA W. B.
