


KM. (HP)	OFC
10.200	44.00
10.300	34.00
10.400	34.00
10.500	36.00
10.600	35.00
10.700	35.00
10.800	33.00
10.900	3200
11.000	24.00
11.100	36.00
11.200	35.00
11.300	35.00
11.400	36.00
11.500	36.00
11.600	35.00
11.700	34.00
11.800	31.00
11.900	34.00
12.000	42.00
12.100	32.00
12.200	57.00
12.300	55.00
12.400	46.00
12.500	48.00
12.600	30.00
12.700	27.00
12.800	31.00
12.900	34.00
13.000	38.00
13.100	32.00
13.200	31.00
13.300	28.00
13.400	38.00
13.500	27.00
13.600	30.00
13.700	39.00
13.800	32.00
13.900	31.00
14.000	31.00
14.100	30.00
14.200	26.00
14.300	23.00
14.400	22.00
14.500	25.00
14.600	29.00
14.700	28.00
14.800	27.00
14.900	25.00
15.000	30.00
15.100	30.00

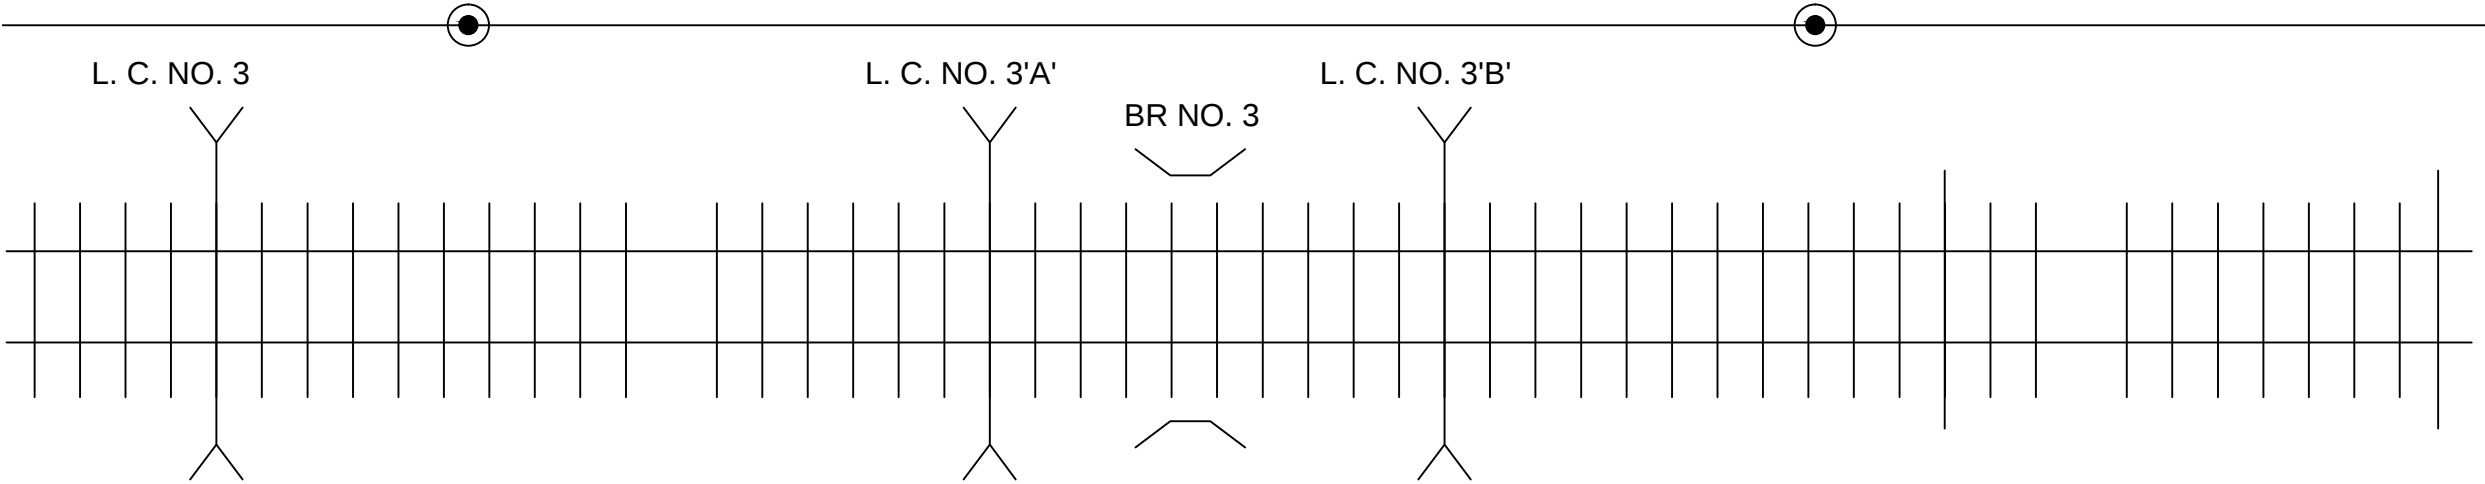


OFC JOINT



POTA HUT




RAILWAY TRACK

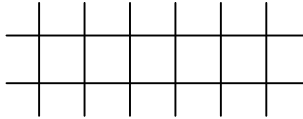


CABLE ROUTE



LEVEL CROSSING

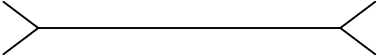


CULUVERT/ROB

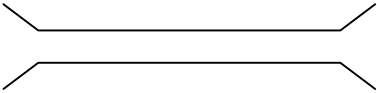

OFC ROUTE DIAGRAM BETWEEN SPJ TO KGG SECTION SPJ DIVISION
M/S, DKC PROJECT PVT. LTD. KOLKATA W. B.

KM. (HP)	OFC
15.200	29.00
15.300	30.00
15.400	26.00
15.500	30.00
15.600	28.00
15.700	31.00
15.800	31.00
15.900	39.00
16.000	33.00
16.100	34.00
16.200	24.00
16.300	30.00
16.400	29.00
16.500	31.00
16.600	30.00
16.700	29.00
16.800	30.00
16.900	26.00
17.000	25.00
17.100	30.00
17.200	31.00
17.300	32.00
17.400	29.00
17.500	28.00
17.600	33.00
17.700	32.00
17.800	31.00
17.900	31.00
18.000	35.00
18.100	89.00
18.200	29.00
18.300	24.00
18.400	40.00
18.500	53.00
18.600	45.00
18.700	39.00
18.800	51.00
18.900	57.00
19.000	82.00
19.100	11.00
19.200	65.00
19.300	57.00
19.400	59.00
19.500	58.00
19.600	54.00
19.700	54.00
19.800	56.00
19.900	55.00
20.000	53.00
20.100	52.00

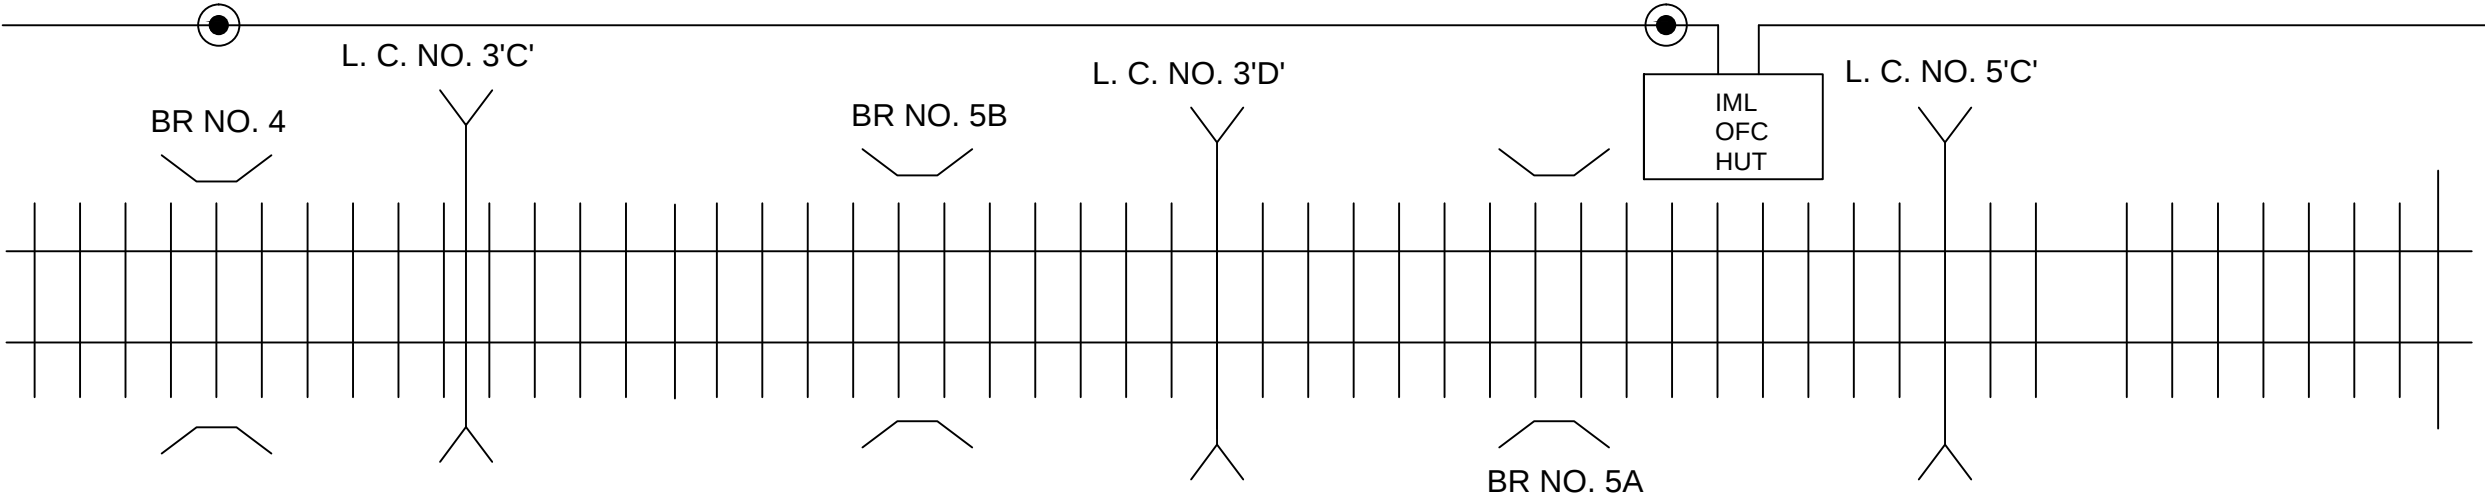


OFC JOINT



POTA HUT




RAILWAY TRACK

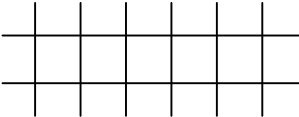


CABLE ROUTE



LEVEL CROSSING

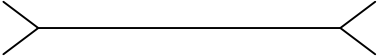

CULUVERT/ROB

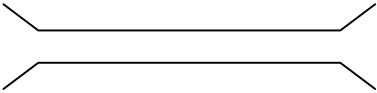

OFC ROUTE DIAGRAM BETWEEN SPJ TO KGG SECTION SPJ DIVISION M/S, DKC PROJECT PVT. LTD. KOLKATA W. B.				