


KM. (HP)	OFC
20.200	55.00
20.300	54.00
20.400	53.00
20.500	51.00
20.600	50.00
20.700	52.00
20.800	54.00
20.900	53.00
21.000	54.00
21.100	55.00
21.200	52.00
21.300	58.00
21.400	52.00
21.500	52.00
21.600	00.00
21.700	00.00
21.800	16.00
21.900	21.00
22.000	24.00
22.100	25.00
22.200	24.00
22.300	23.00
22.400	26.00
22.500	33.00
22.600	40.00
22.700	39.00
22.800	38.00
22.900	37.00
23.000	46.00
23.100	46.00
23.200	47.00
23.300	44.00
23.400	45.00
23.500	38.00
23.600	36.00
23.700	35.00
23.800	41.00
23.900	42.00
24.000	18.00
24.100	15.00
24.200	14.00
24.300	14.00
24.400	14.00
24.500	13.00
24.600	14.00
24.700	13.00
24.800	26.00
24.900	29.00
25.000	26.00
25.100	33.00




OFC JOINT

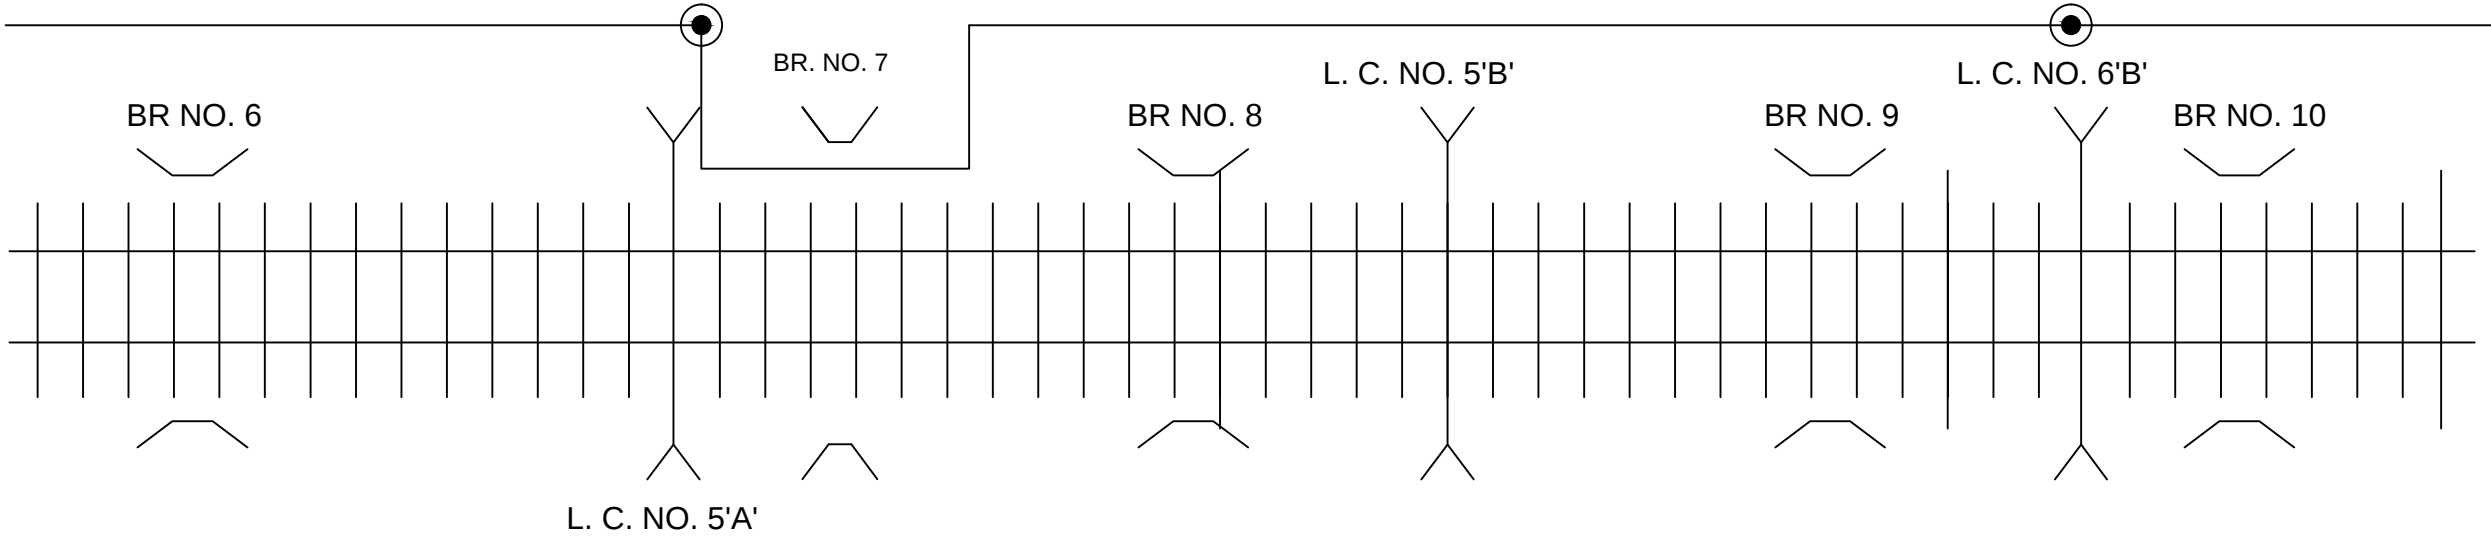

POTA HUT




RAILWAY TRACK

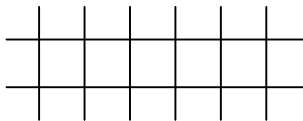


CABLE ROUTE



LEVEL CROSSING

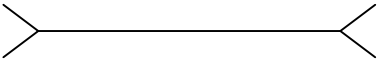


CULUVERT/ROB

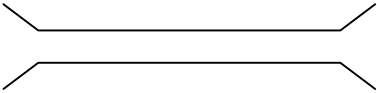

OFC ROUTE DIAGRAM BETWEEN SPJ TO KGG SECTION SPJ DIVISION
M/S, DKC PROJECT PVT. LTD. KOLKATA W. B.


KM. (HP)	OFC
25.200	35.00
25.300	30.00
25.400	20.00
25.500	13.00
25.600	21.00
25.700	20.00
25.800	21.00
25.900	13.00
26.000	13.00
26.100	13.00
26.200	13.00
26.300	31.00
26.400	32.00
26.500	29.00
26.600	30.00
26.700	28.00
26.800	36.00
26.900	37.00
27.000	36.00
27.100	42.00
27.200	32.00
27.300	31.00
27.400	24.00
27.500	49.00
27.600	44.00
27.700	57.00
27.800	56.00
27.900	46.00
28.000	39.00
28.100	24.00
28.200	36.00
28.300	40.00
28.400	38.00
28.500	38.00
28.600	24.00
28.700	41.00
28.800	32.00
28.900	53.00
29.000	35.00
29.100	31.00
29.200	31.00
29.300	32.00
29.400	34.00
29.500	26.00
29.600	25.00
29.700	23.00
29.800	27.00
29.900	18.00
30.000	19.00
30.100	26.00

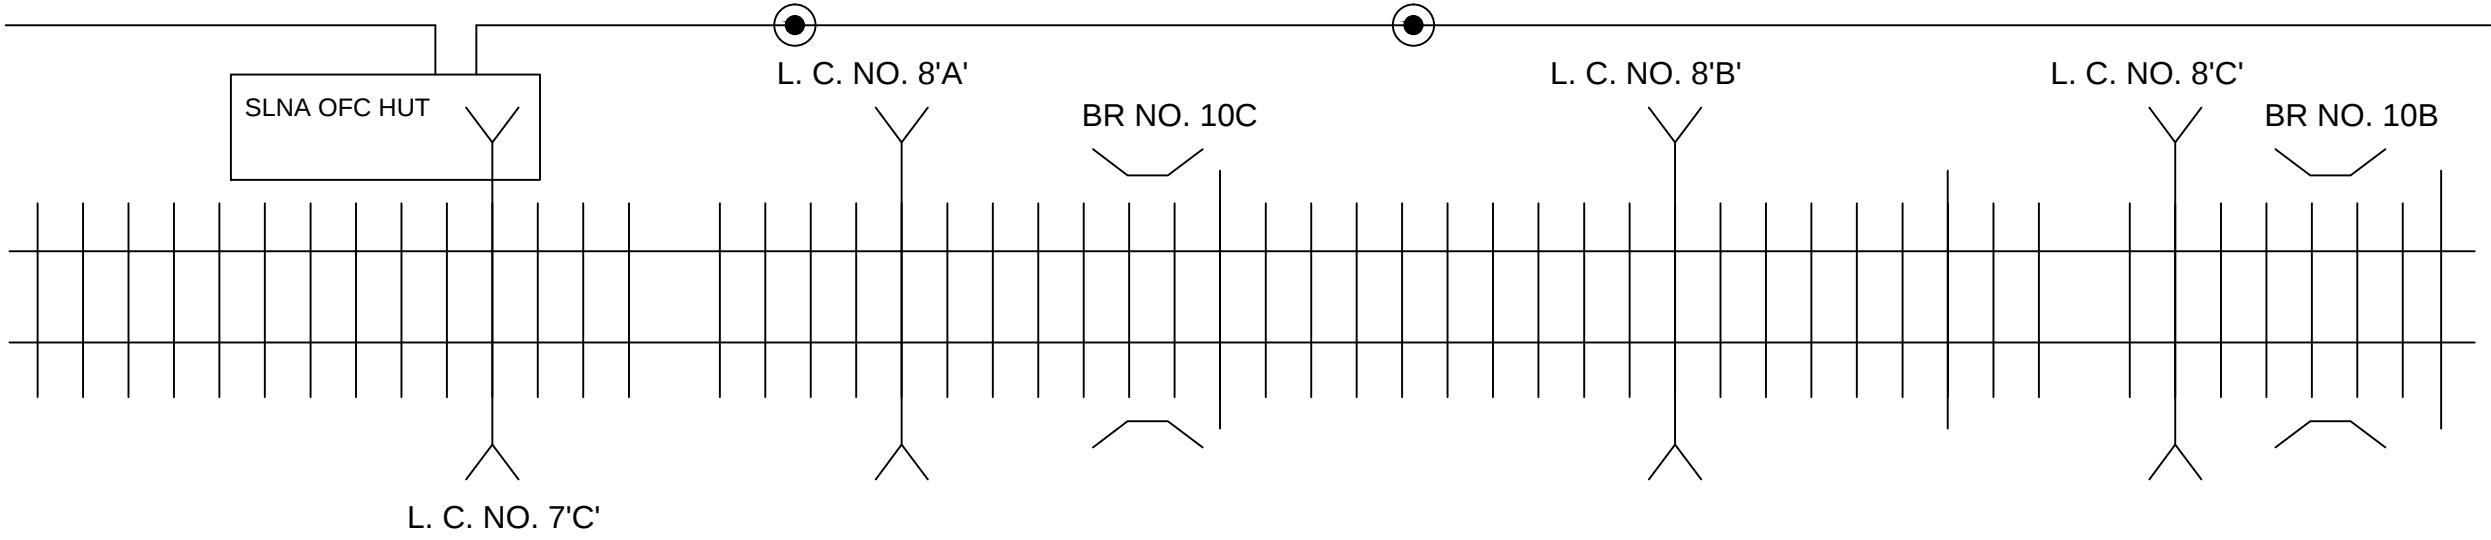


OFC JOINT



POTA HUT

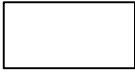


RAILWAY TRACK

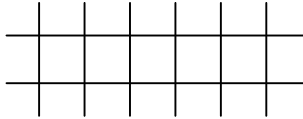


CABLE ROUTE



LEVEL CROSSING

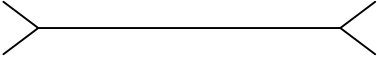

CULUVERT/ROB

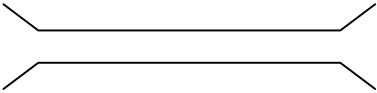

OFC ROUTE DIAGRAM BETWEEN SPJ TO KGG SECTION SPJ DIVISION M/S, DKC PROJECT PVT. LTD. KOLKATA W. B.				