



KM. (HP)	OFC
25.200	35.00
25.300	30.00
25.400	20.00
25.500	13.00
25.600	21.00
25.700	20.00
25.800	21.00
25.900	13.00
26.000	13.00
26.100	13.00
26.200	13.00
26.300	31.00
26.400	32.00
26.500	29.00
26.600	30.00
26.700	28.00
26.800	36.00
26.900	37.00
27.000	36.00
27.100	42.00
27.200	32.00
27.300	31.00
27.400	24.00
27.500	49.00
27.600	44.00
27.700	57.00
27.800	56.00
27.900	46.00
28.000	39.00
28.100	24.00
28.200	36.00
28.300	40.00
28.400	38.00
28.500	38.00
28.600	24.00
28.700	41.00
28.800	32.00
28.900	53.00
29.000	35.00
29.100	31.00
29.200	31.00
29.300	32.00
29.400	34.00
29.500	26.00
29.600	25.00
29.700	23.00
29.800	27.00
29.900	18.00
30.000	19.00
30.100	26.00

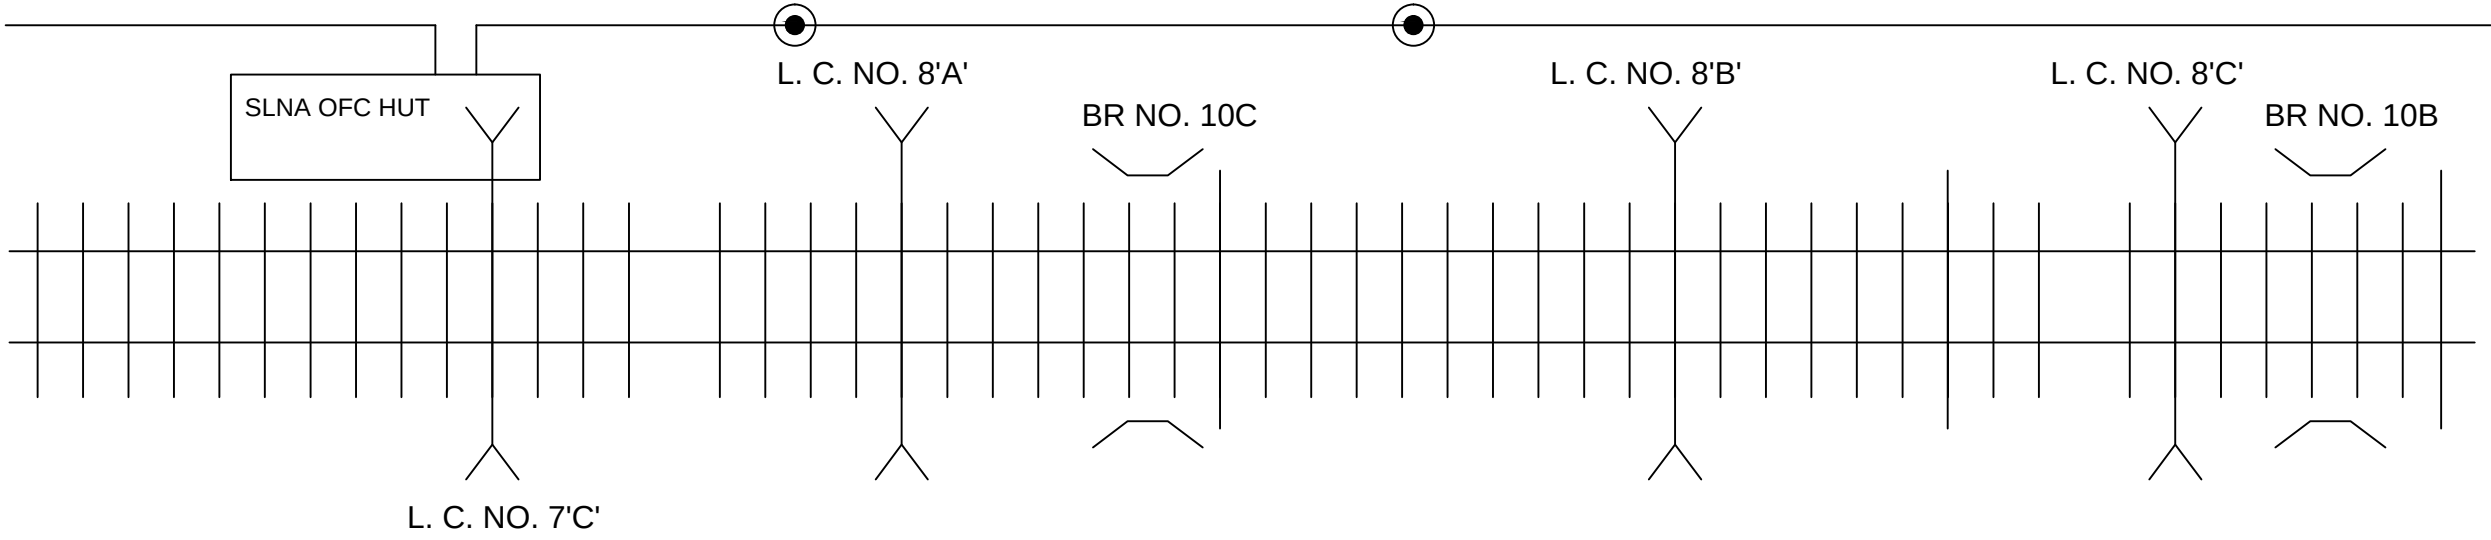


OFC JOINT



POTA HUT

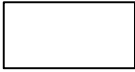


RAILWAY TRACK

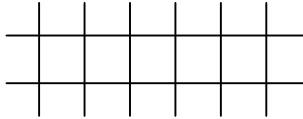


CABLE ROUTE



LEVEL CROSSING

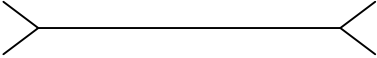


CULUVERT/ROB

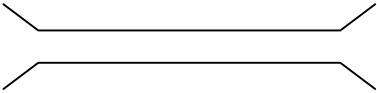

OFC ROUTE DIAGRAM BETWEEN SPJ TO KGG SECTION SPJ DIVISION M/S, DKC PROJECT PVT. LTD. KOLKATA W. B.				

KM. (HP)	OFC
30.200	21.00
30.300	16.00
30.400	22.00
30.500	23.00
30.600	23.00
30.700	24.00
30.800	24.00
30.900	29.00
31.000	28.00
31.100	28.00
31.200	28.00
31.300	21.00
31.400	21.00
31.500	19.00
31.600	22.00
31.700	26.00
31.800	25.00
31.900	27.00
32.000	27.00
32.100	21.00
32.200	20.00
32.300	25.00
32.400	22.00
32.500	24.00
32.600	19.00
32.700	20.00
32.800	28.00
32.900	18.00
33.000	22.00
33.100	21.00
33.200	21.00
33.300	22.00
33.400	35.00
33.500	36.00
33.600	26.00
33.700	24.00
33.800	24.00
33.900	18.00
34.000	35.00
34.100	32.00
34.200	32.00
34.300	31.00
34.400	31.00
34.500	32.00
34.600	32.00
34.700	32.00
34.800	31.00
34.900	31.00
35.000	33.00
35.100	33.00

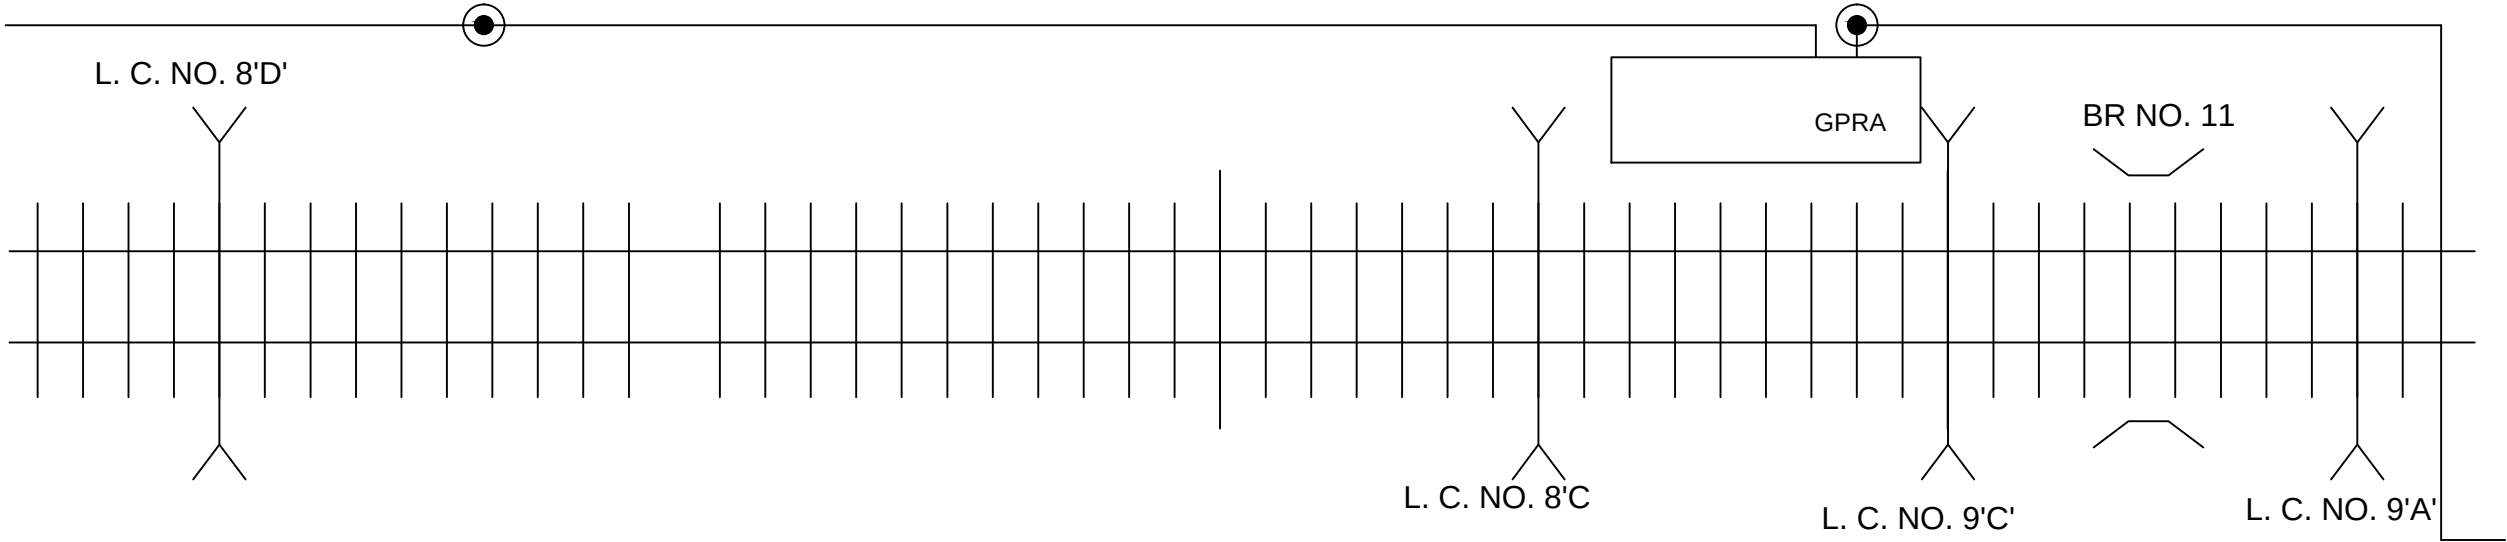


OFC JOINT



POTA HUT




RAILWAY TRACK

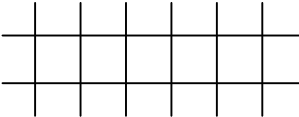


CABLE ROUTE



LEVEL CROSSING

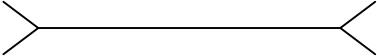

CULUVERT/ROB

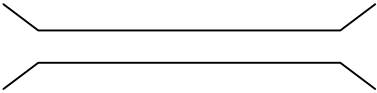

OFC ROUTE DIAGRAM BETWEEN SPJ TO KGG SECTION SPJ DIVISION M/S, DKC PROJECT PVT. LTD. KOLKATA W. B.				