


KM. (TP)	OFC
45.200	30.00
45.300	29.00
45.400	29.00
45.500	28.00
45.600	28.00
45.700	30.40
45.800	30.00
45.900	30.00
46.000	36.00
46.100	35.00
46.200	36.00
46.300	38.00
46.400	37.00
46.500	44.00
46.600	47.00
46.700	48.00
46.800	44.00
46.900	46.00
47.000	41.00
47.100	43.00
47.200	47.00
47.300	47.00
47.400	44.00
47.500	42.00
47.600	49.00
47.700	45.00
47.800	45.00
47.900	44.90
48.000	44.60
48.100	48.90
48.200	48.00
48.300	43.00
48.400	45.00
48.500	52.00
48.600	55.00
48.700	50.00
48.800	00.00
48.900	00.00
49.000	53.00
49.100	52.80
49.200	37.80
49.300	40.00
49.400	38.00
49.500	38.00
49.600	35.10
49.700	35.00
49.800	34.90
49.900	63.50
50.000	63.20
50.100	65.50

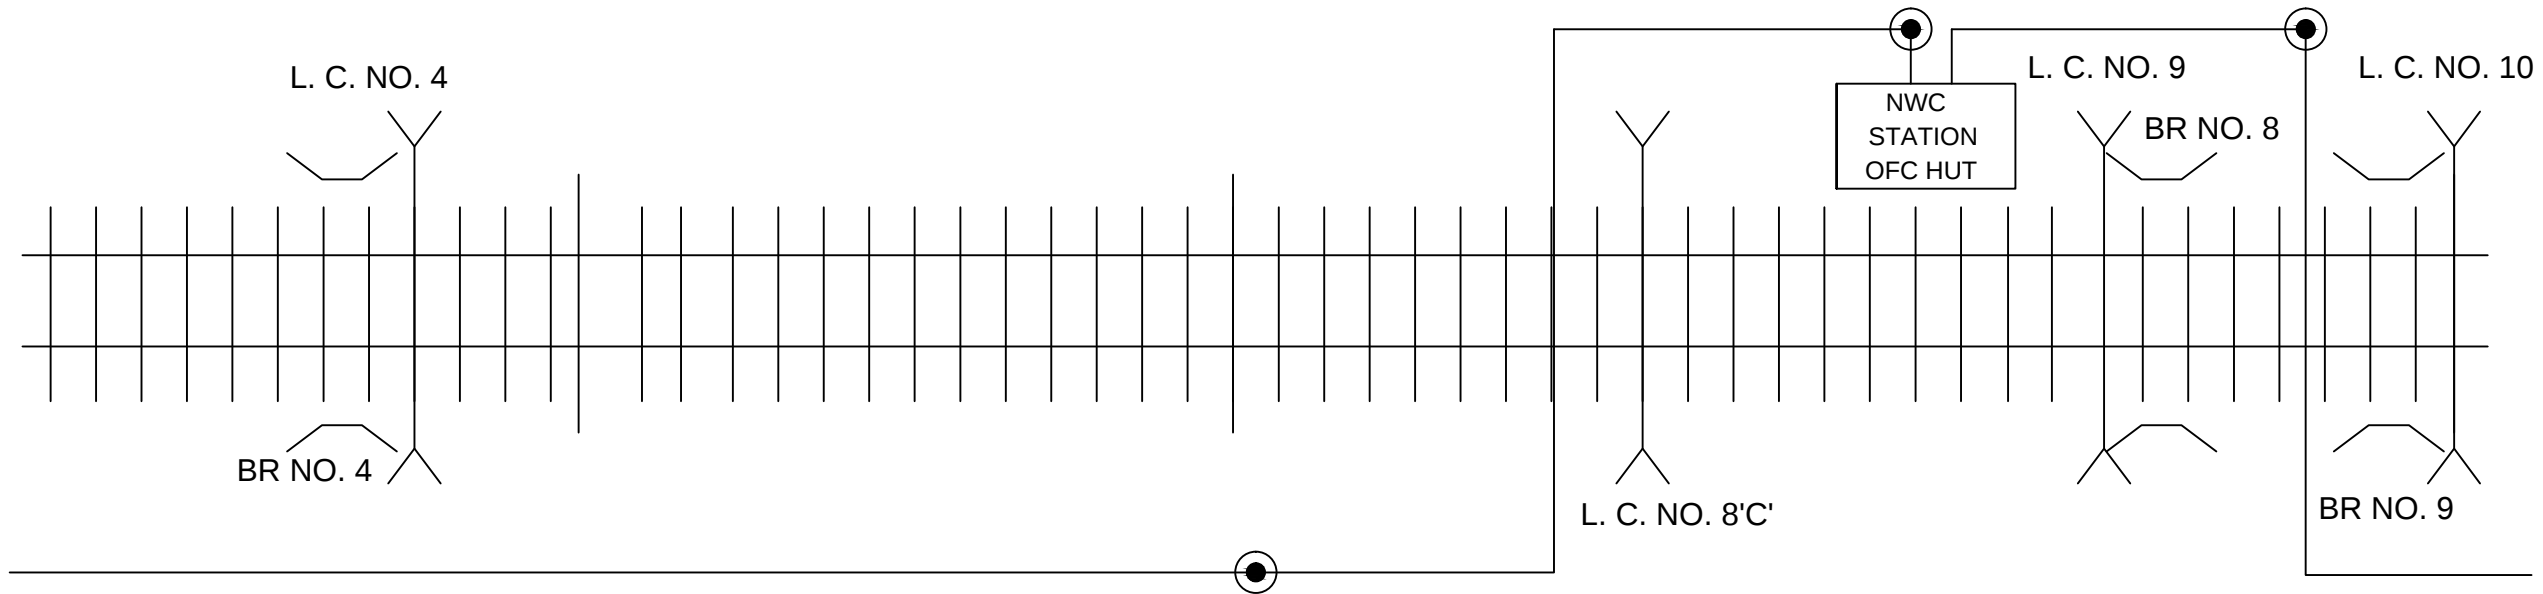

OFC JOINT

POTA HUT

RAILWAY TRACK


CABLE ROUTE

LEVEL CROSSING


CULUVERT/ROB

**OFC ROUTE DIAGRAM BETWEEN SPJ TO KGG SECTION SPJ DIVISION
M/S, DKC PROJECT PVT. LTD. KOLKATA W. B.**


KM. (HP)	OFC
50.200	42.80
50.300	42.40
50.400	42.00
50.500	40.60
50.600	40.40
50.700	41.90
50.800	41.70
50.900	30.00
51.000	41.60
51.100	41.40
51.200	41.60
51.300	41.90
51.400	41.80
51.500	39.00
51.600	41.90
51.700	41.70
51.800	41.60
51.900	43.00
52.000	42.30
52.100	41.80
52.200	26.60
52.300	24.10
52.400	16.90
52.500	15.00
52.600	34.00
52.700	33.90
52.800	33.60
52.900	29.00
53.000	24.90
53.100	23.80
53.200	22.20
53.300	21.10
53.400	20.50
53.500	20.90
53.600	27.70
53.700	26.10
53.800	25.00
53.900	24.70
54.000	29.60
54.100	32.60
54.200	22.90
54.300	25.50
54.400	26.30
54.500	26.30
54.600	23.20
54.700	21.10
54.800	14.40
54.900	20.10
55.000	21.90
55.100	19.20

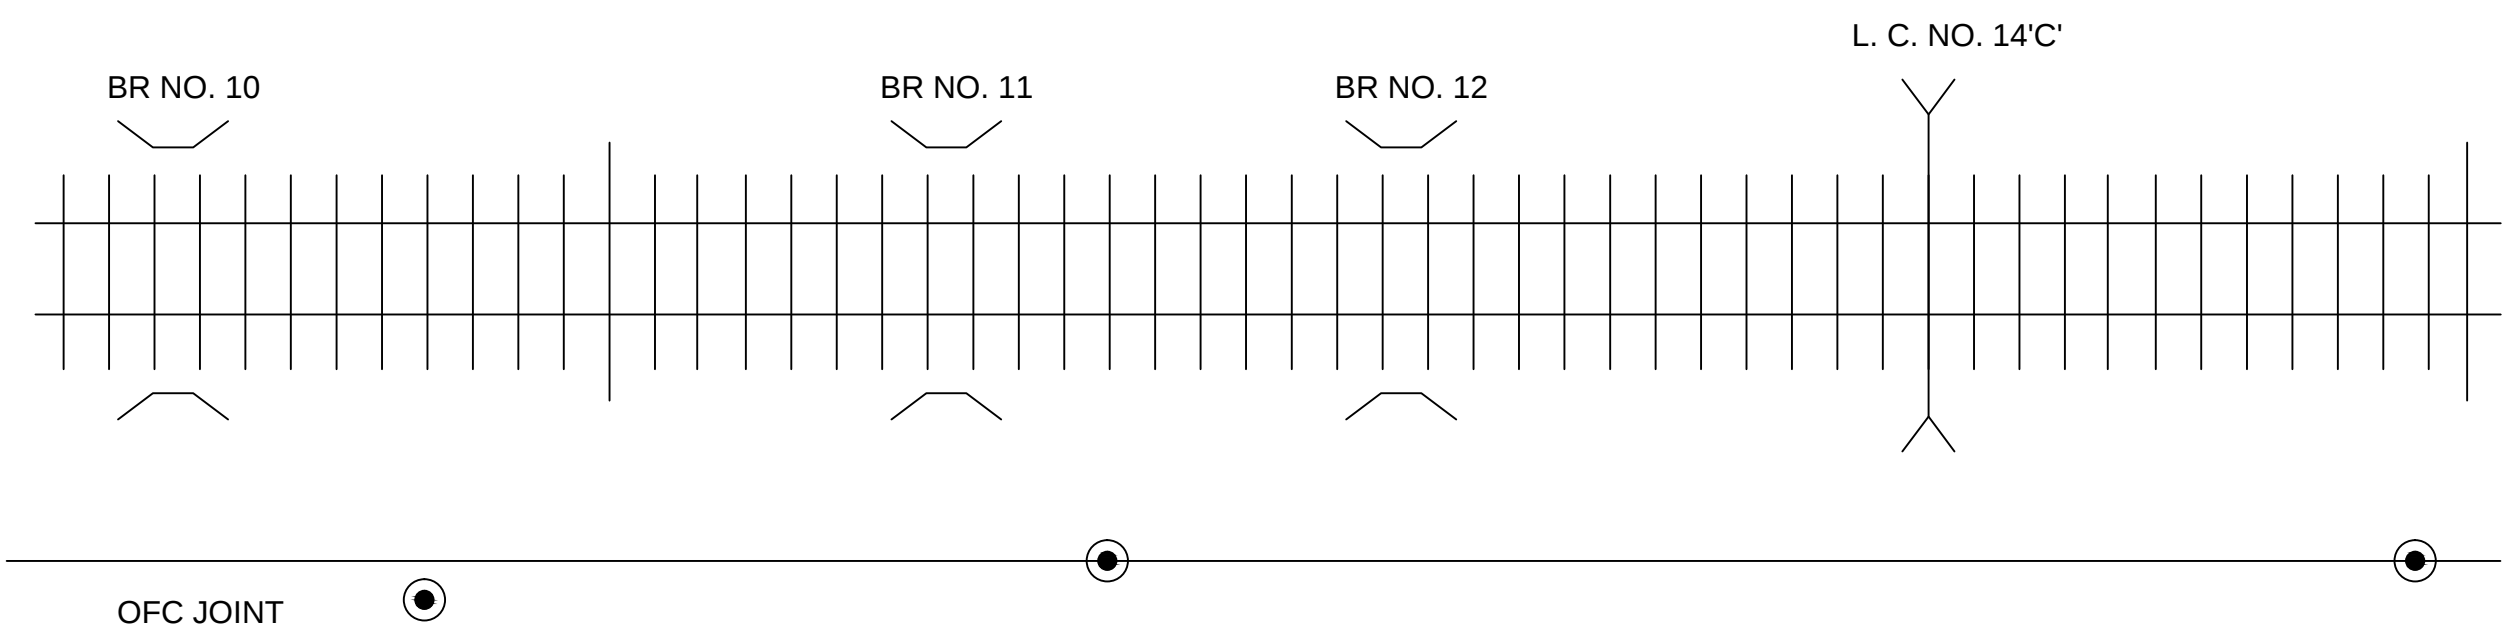


POTA HUT

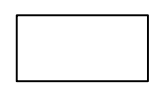


RAILWAY TRACK

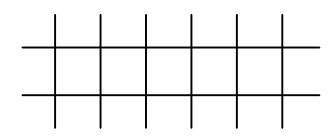


CABLE ROUTE

 

LEVEL CROSSING

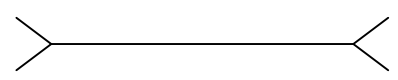


CULUVERT/ROB

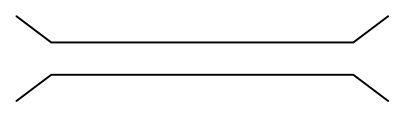

OFC ROUTE DIAGRAM BETWEEN SPJ TO KGG SECTION SPJ DIVISION M/S, DKC PROJECT PVT. LTD. KOLKATA W. B.				

KM. (HP)	OFC
55.200	21.00
55.300	21.30
55.400	23.50
55.550	25.50
55.600	21.70
55.700	34.70
55.800	34.00
55.900	38.00
56.000	38.70
56.100	30.00
56.200	31.70
56.300	32.00
56.400	50.00
56.500	28.70
56.600	29.00
56.700	54.20
56.800	58.10
56.900	50.10
57.000	31.10
57.100	48.10
57.200	26.60
57.300	22.00
57.400	23.80
57.500	34.10
57.600	33.00
57.700	67.10
57.800	57.70
57.900	69.00
58.000	54.70
58.100	20.50
58.200	24.50
58.300	75.20
58.400	74.50
58.500	73.40
58.600	34.70
58.700	27.70
58.800	24.40
58.900	29.60
59.000	27.20
59.100	21.90
59.200	20.50
59.300	20.20
59.400	25.00
59.500	26.70
59.600	26.80
59.700	21.10
59.800	14.40
59.900	20.10
60.000	21.90
60.100	19.20

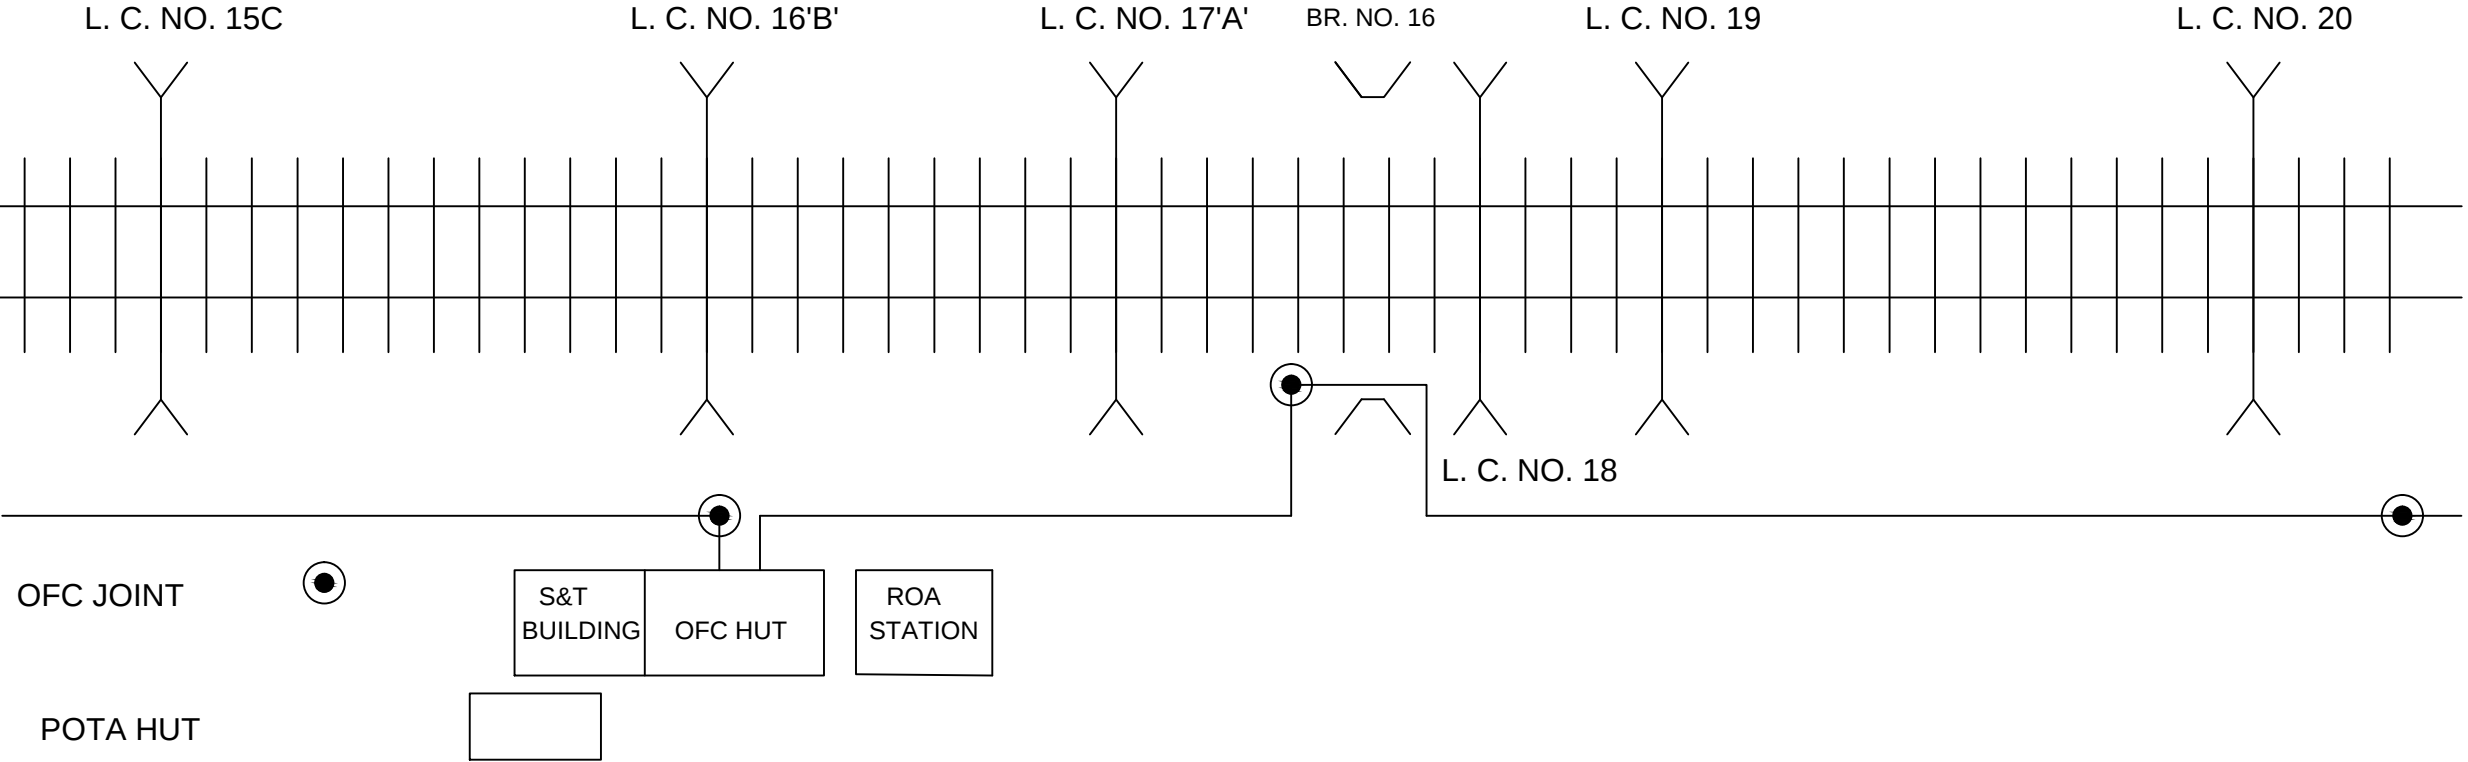

OFC ROUTE DIAGRAM BETWEEN SPJ TO KGG SECTION SPJ DIVISION M/S, DKC PROJECT PVT. LTD. KOLKATA W. B.				