



KM. (HP)	OFC
60.200	21.00
60.300	21.30
60.400	23.50
60.600	25.50
60.600	21.70
60.700	34.70
60.800	34.00
60.900	38.00
61.000	38.70
61.100	30.00
61.200	31.70
61.300	32.00
61.400	50.00
61.500	28.70
61.600	29.00
61.700	54.20
61.800	58.10
61.900	50.10
62.000	31.10
62.100	48.10
62.200	26.60
62.300	22.00
62.400	23.80
62.500	34.10
62.600	33.00
62.700	67.10
62.800	57.70
62.900	69.00
63.000	54.70
63.100	20.50
63.200	24.50
63.300	75.20
63.400	74.50
63.500	73.40
63.600	34.70
63.700	27.70
63.800	24.40
63.900	29.60
64.000	27.20
64.100	21.90
64.200	20.50
64.300	20.20
64.400	25.00
64.500	26.70
64.600	26.80
64.700	21.10
64.800	14.40
64.900	20.10
65.000	21.90
65.100	19.20
65.200	21.90
65.300	19.20
65.400	21.90
65.500	19.20
65.600	21.90
65.700	19.20
65.800	21.90
65.900	19.20

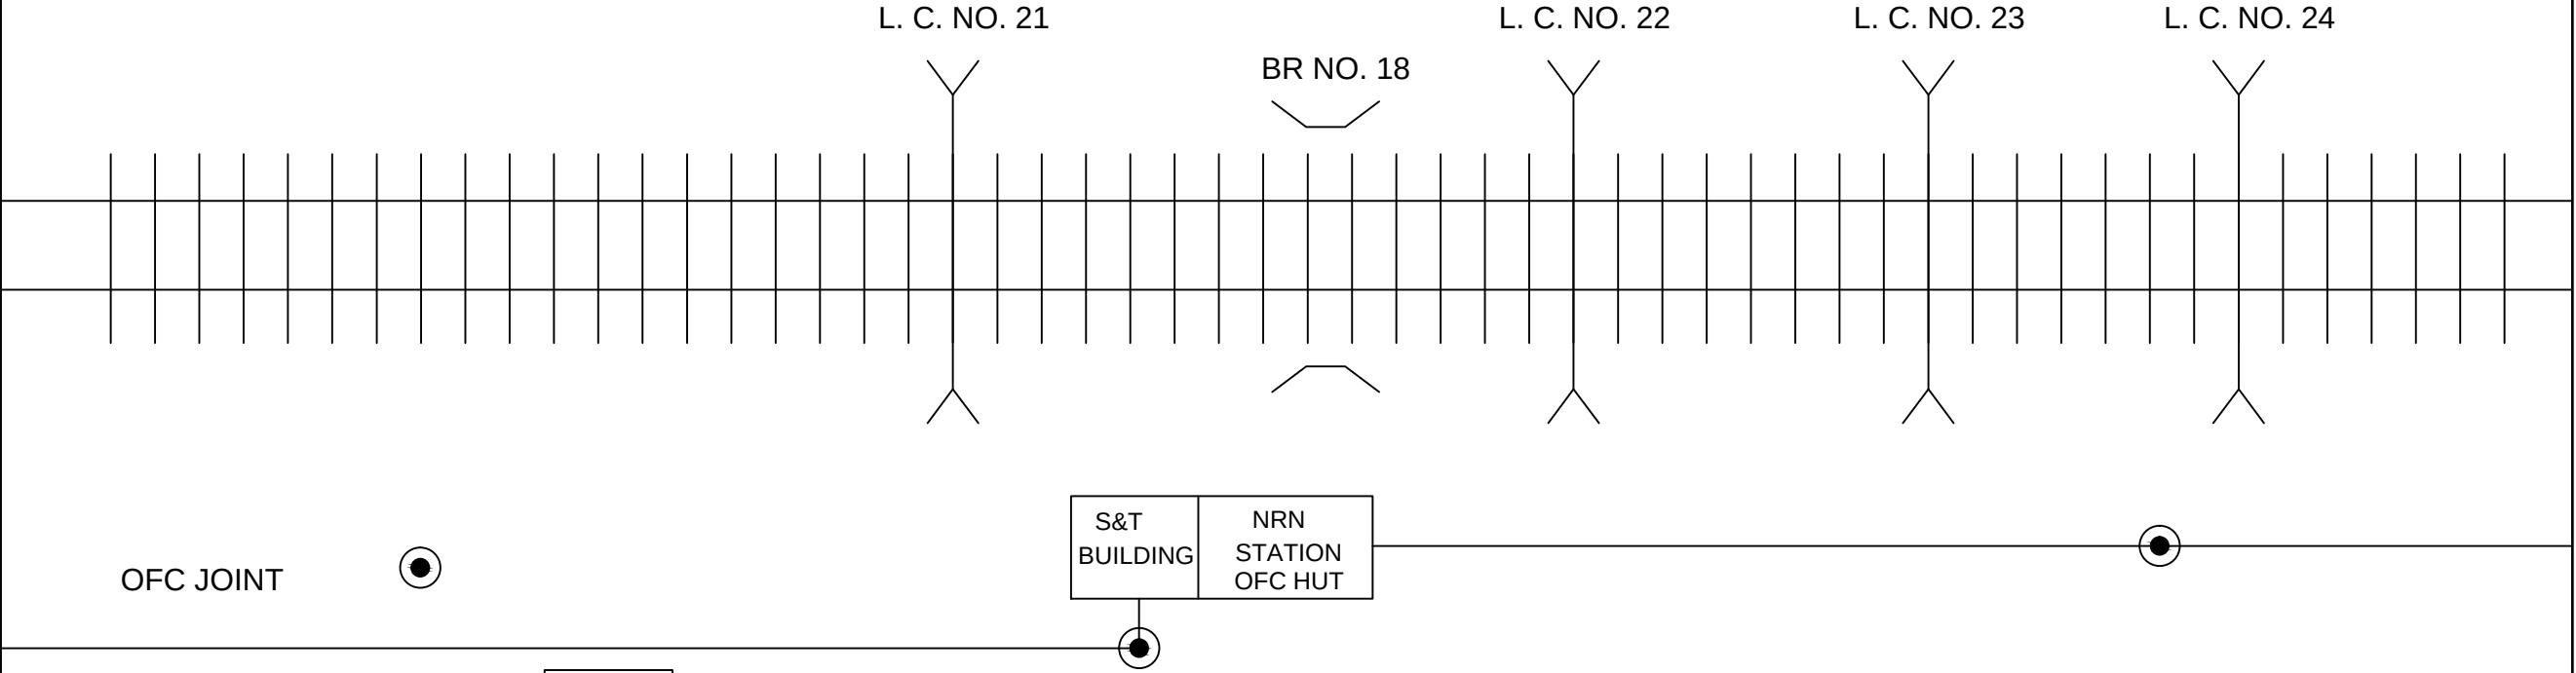

OFC ROUTE DIAGRAM BETWEEN SPJ TO KGG SECTION SPJ DIVISION M/S, DKC PROJECT PVT. LTD. KOLKATA W. B.				


KM.(HP)	OFC
66.000	13.00
66.100	13.00
66.200	36.00
66.300	36.00
66.400	31.00
66.500	31.00
66.600	31.00
66.700	18.00
66.800	21.00
66.900	22.00
67.000	29.20
67.100	23.90
67.00	21.70
67.300	20.70
67.400	20.80
67.500	20.80
67.600	24.60
67.700	29.60
67.800	34.50
67.900	48.00
68.000	49.50
68.100	49.10
68.200	50.40
68.300	37.00
68.400	21.70
68.500	29.61
68.600	28.30
68.700	38.20
68.800	38.50
68.900	37.70
69.000	37.10
69.100	37.70
69.200	37.80
69.300	37.80
69.400	25.90
69.500	20.80
69.600	29.50
69.700	25.50
69.800	22.60
69.900	12.40
70.000	19.30
70.100	21.80
70.200	20.90
70.300	20.60
70.400	21.10
70.500	18.40

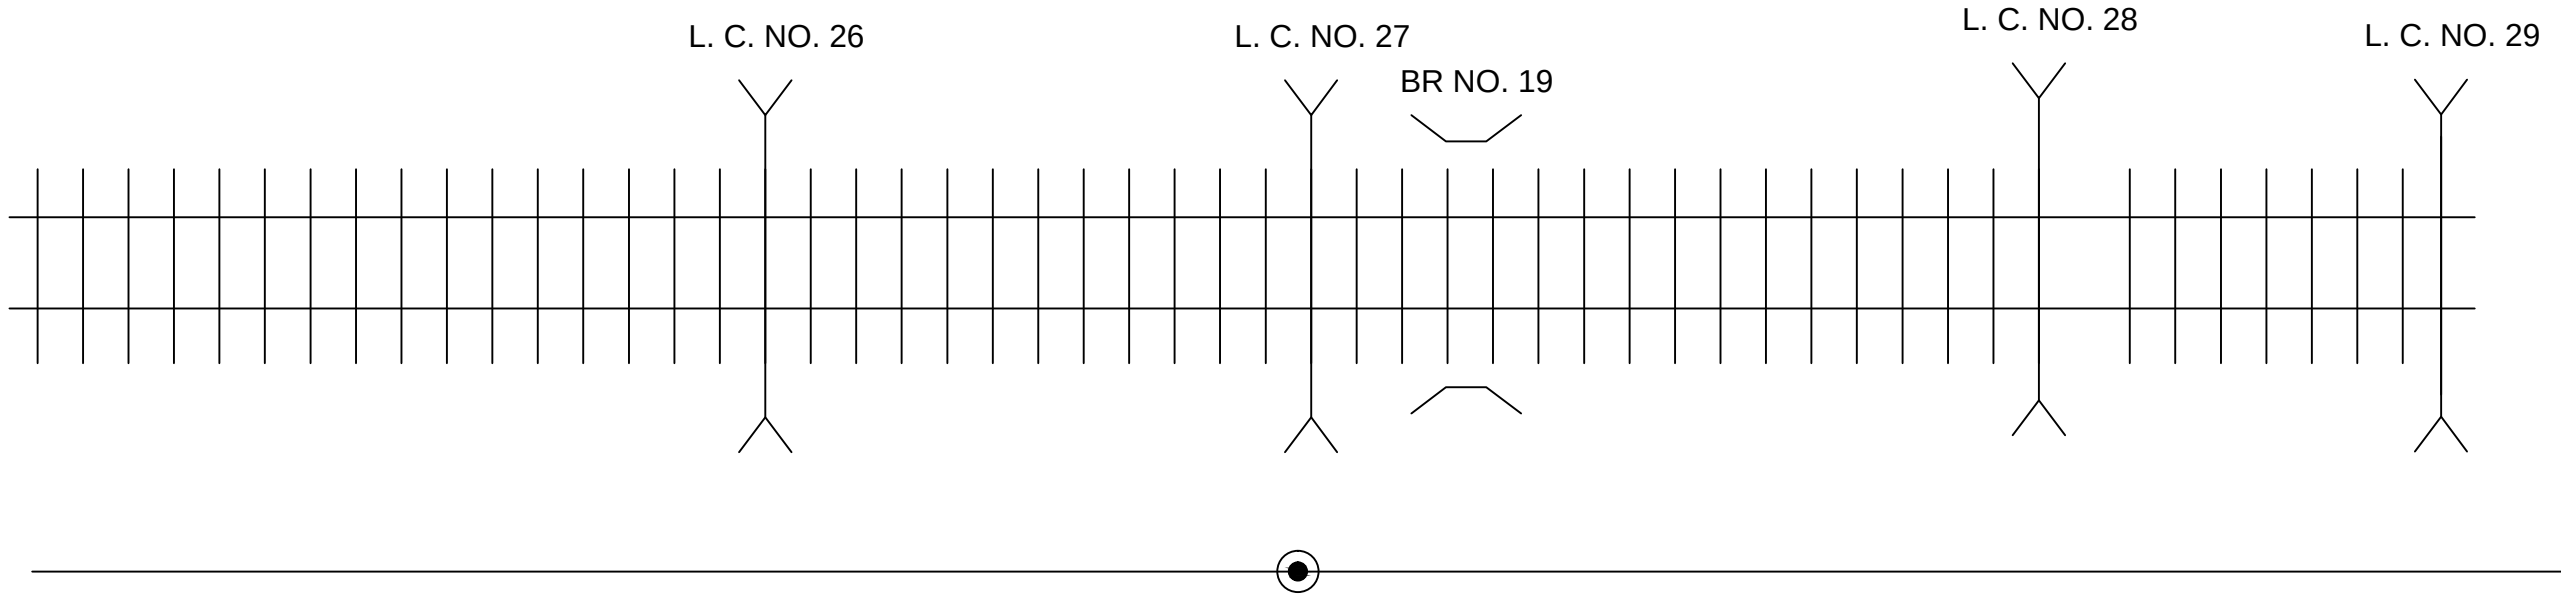

POTA HUT




RAILWAY TRACK

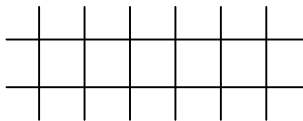


CABLE ROUTE



LEVEL CROSSING

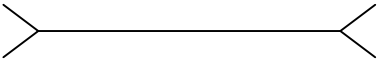

CULUVERT/ROB

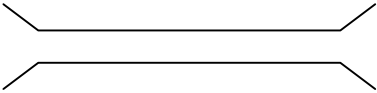


OFC JOINT




OFC ROUTE DIAGRAM BETWEEN SPJ TO KGG SECTION SPJ DIVISION
M/S, DKC PROJECT PVT. LTD. KOLKATA W. B.


KM.(HP)	OFC
70.600	18.70
70.700	19.70
70.800	13.00
70.900	22.10
71.000	23.20
71.100	33.20
71.000	23.10
71.300	30.60
71.400	27.80
71.500	28.80
71.600	25.60
71.700	27.70
71.800	18.30
71.900	17.10
72.000	19.30
72.100	26.10
72.200	38.50
72.300	37.70
72.400	40.00
72.500	34.00
72.600	39.30
72.700	35.30
72.800	27.50
72.900	35.00
73.000	35.00
73.100	36.00
73.200	36.10
73.300	38.80
73.400	38.70
73.500	38.60
73.600	38.80
73.700	36.10
73.800	38.60
73.900	38.80
74.000	38.20
74.100	32.16
74.200	30.80
74.300	37.20
74.400	38.50
74.500	36.00
74.600	28.30
74.740	25.90
74.800	27.70
74.900	26.00
75.000	25.80
75.100	20.10

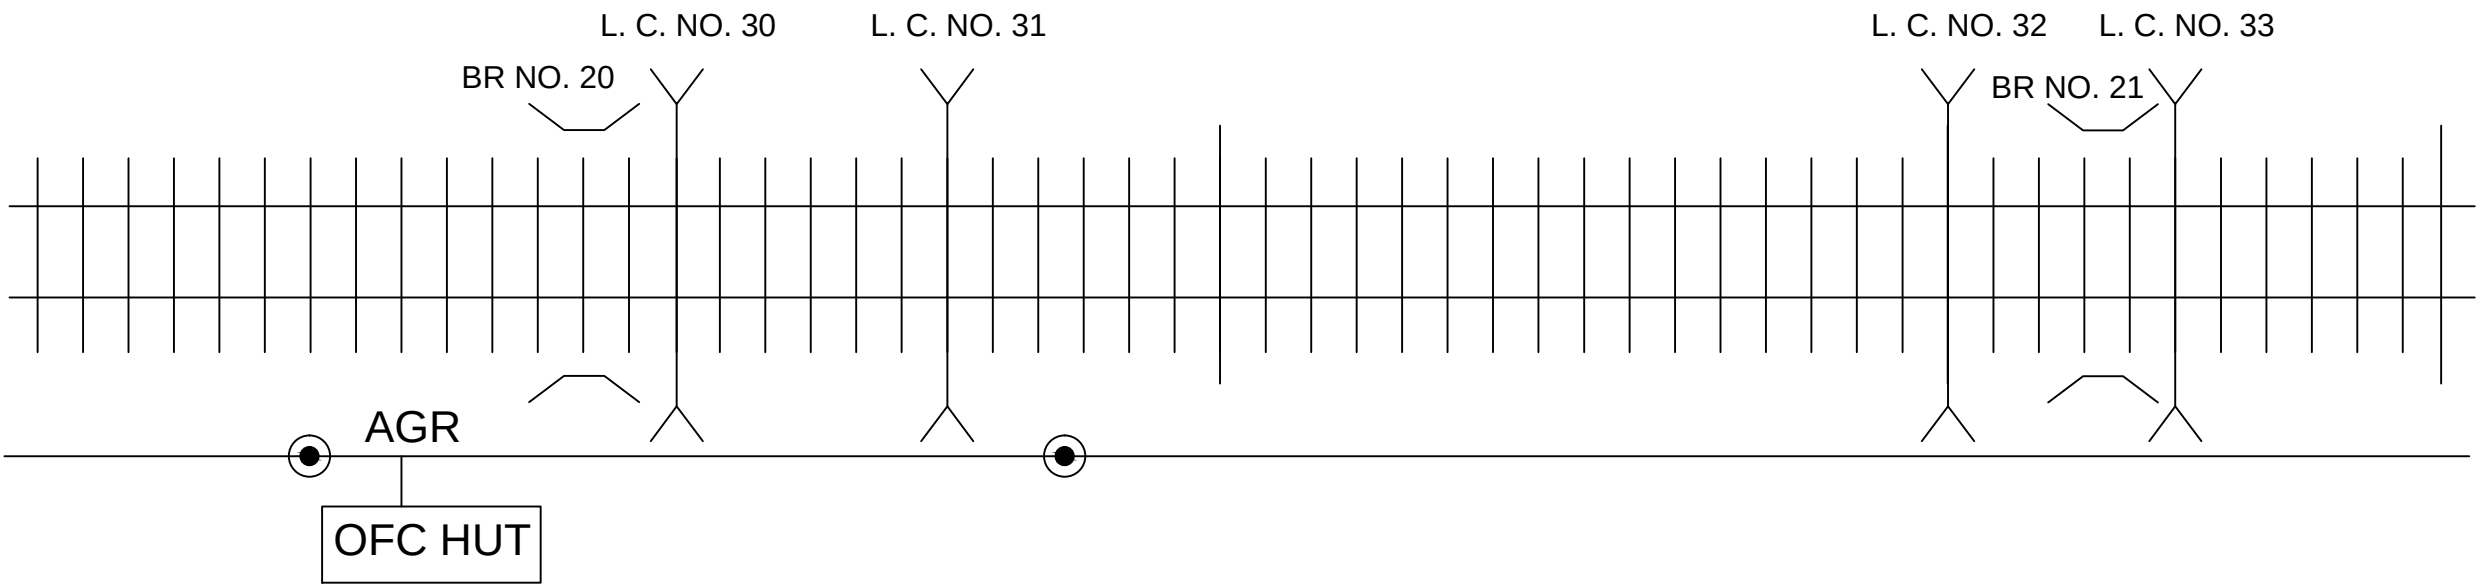

POTA HUT

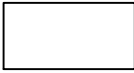


RAILWAY TRACK

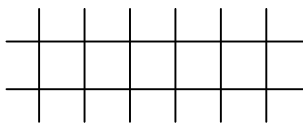


CABLE ROUTE



LEVEL CROSSING

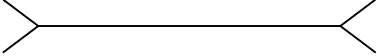

CULUVERT/ROB

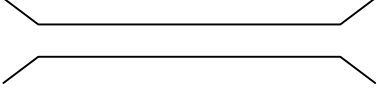

OFC JOINT



OFC ROUTE DIAGRAM BETWEEN SPJ TO KGG SECTION SPJ DIVISION M/S, DKC PROJECT PVT. LTD. KOLKATA W. B.				