



KM.(HP)	OFC
70.600	18.70
70.700	19.70
70.800	13.00
70.900	22.10
71.000	23.20
71.100	33.20
71.000	23.10
71.300	30.60
71.400	27.80
71.500	28.80
71.600	25.60
71.700	27.70
71.800	18.30
71.900	17.10
72.000	19.30
72.100	26.10
72.200	38.50
72.300	37.70
72.400	40.00
72.500	34.00
72.600	39.30
72.700	35.30
72.800	27.50
72.900	35.00
73.000	35.00
73.100	36.00
73.200	36.10
73.300	38.80
73.400	38.70
73.500	38.60
73.600	38.80
73.700	36.10
73.800	38.60
73.900	38.80
74.000	38.20
74.100	32.16
74.200	30.80
74.300	37.20
74.400	38.50
74.500	36.00
74.600	28.30
74.740	25.90
74.800	27.70
74.900	26.00
75.000	25.80
75.100	20.10

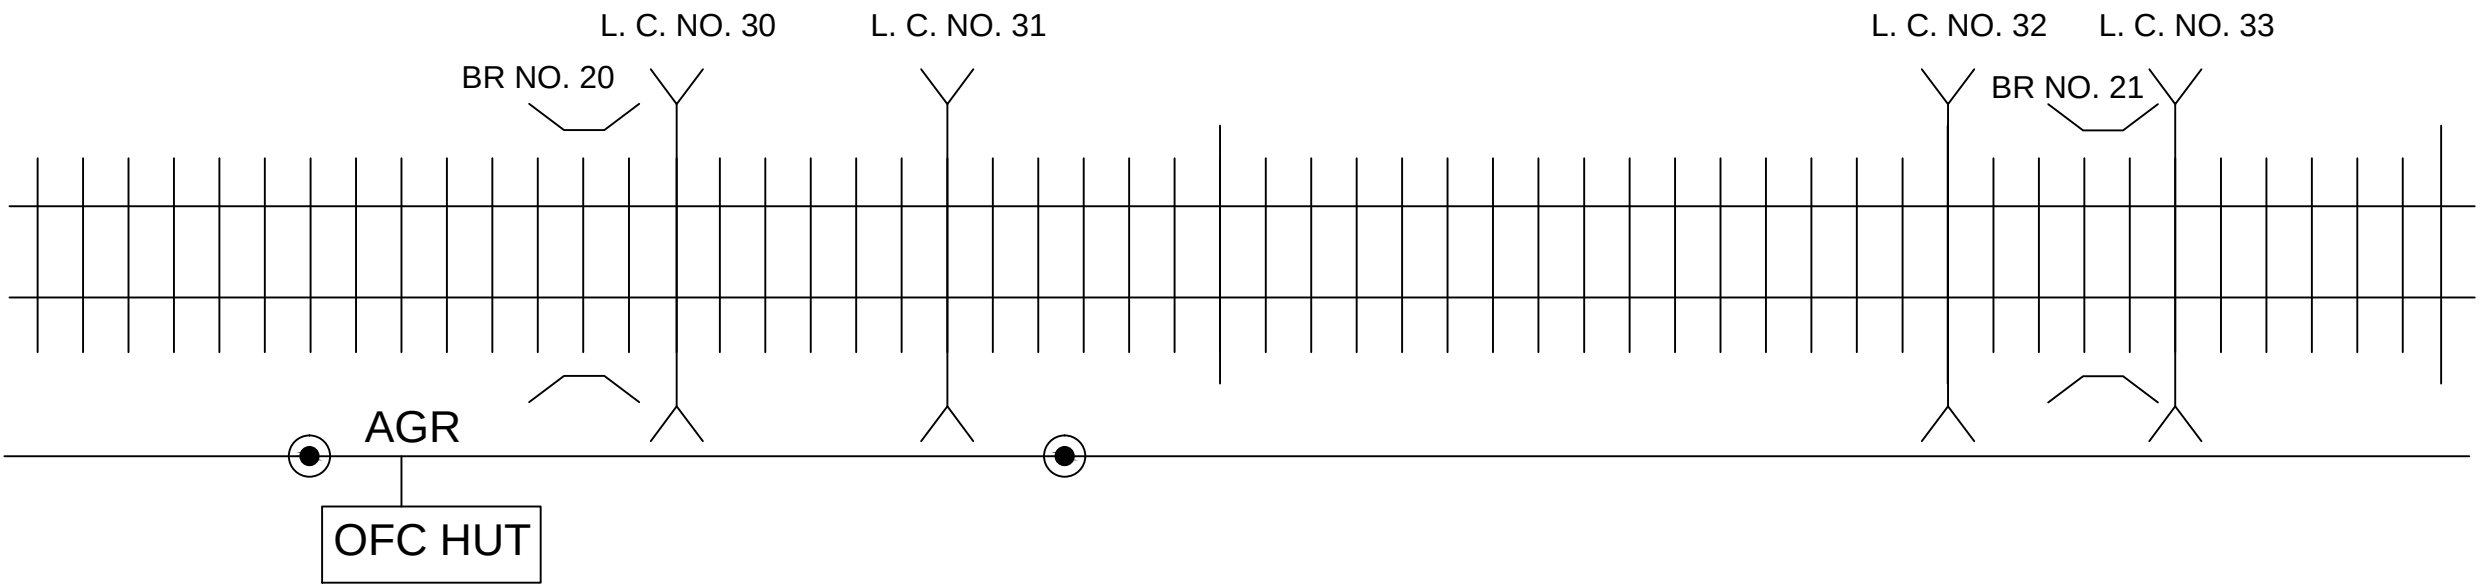

OFC ROUTE DIAGRAM BETWEEN SPJ TO KGG SECTION SPJ DIVISION M/S, DKC PROJECT PVT. LTD. KOLKATA W. B.				

KM. (HP)	OFC
75.200	18.70
75.300	19.70
75.400	13.00
75.500	22.10
75.600	23.20
75.700	33.20
75.800	23.10
75.900	30.60
76.000	27.80
76.100	28.80
76.200	25.60
76.300	27.70
76.400	18.30
76.500	17.10
76.600	19.30
76.700	26.10
76.800	38.50
76.900	37.70
77.000	40.00
77.100	34.00
77.200	39.30
77.300	35.30
77.400	27.50
77.500	35.00
77.600	35.00
77.700	36.00
77.800	36.10
77.900	38.80
78.000	38.70
78.100	38.60
78.200	38.80
78.300	36.10
78.400	38.60
78.500	38.80
78.600	38.20
78.780	32.16
78.800	30.80
78.900	37.20
79.000	38.50
79.100	36.00
79.200	28.30
79.300	25.90
79.400	27.70
79.500	26.00
79.600	25.80
79.700	20.10

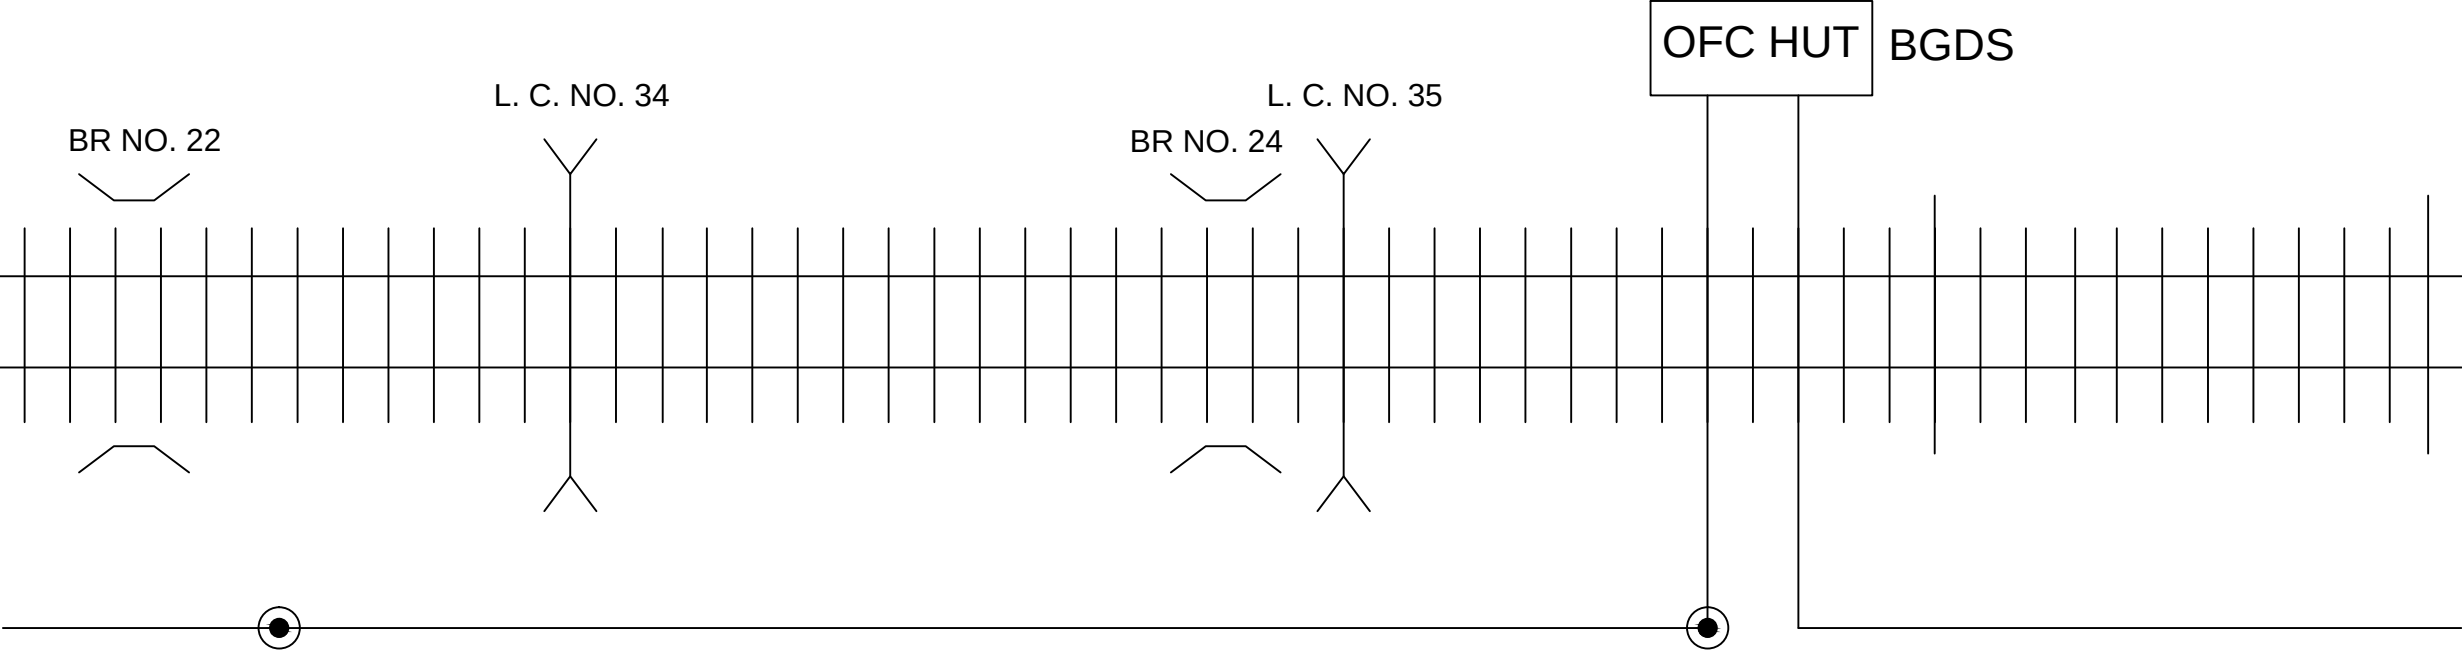

POTA HUT

RAILWAY TRACK

CABLE ROUTE

LEVEL CROSSING

CULUVERT/ROB

OFC JOINT

OFC ROUTE DIAGRAM BETWEEN SPJ TO KGG SECTION SPJ DIVISION M/S, DKC PROJECT PVT. LTD. KOLKATA W. B.				