


← UP/DN →
MGI-LNO
MAST NO.(26/3-27/1)

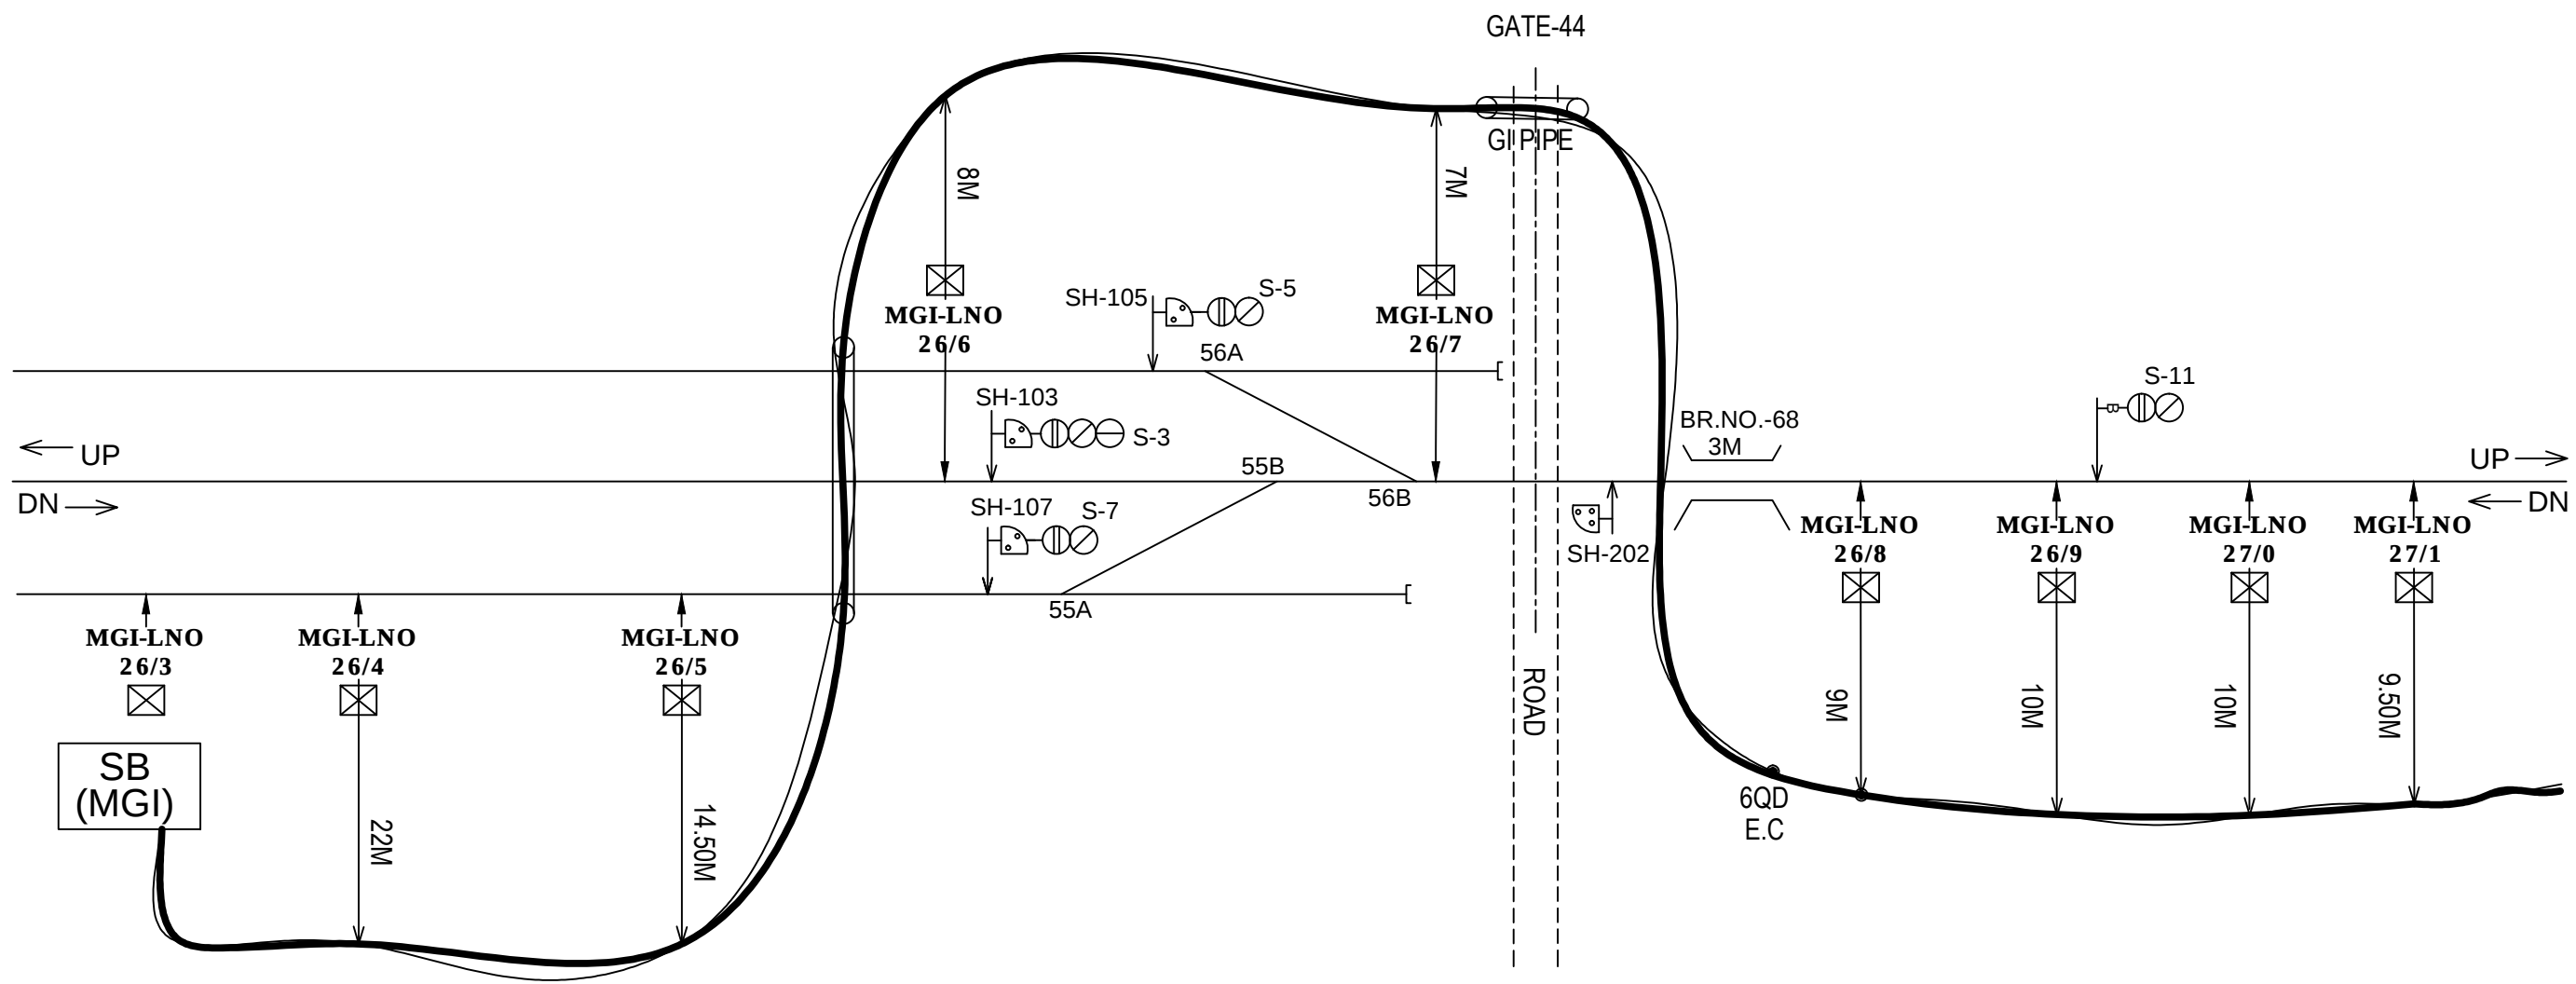


- NOTE:-
- 1. 26/8-15 6Q E.C. JOINT.
 - 2. 26/8-7 CEMENT BRIDGE-NO.-68 3M

6QD CABLE- _____
OFC _____

P R E P A R E D B Y		EAST CENTRAL RAILWAY (DIV.SPJ)	C H E C K E D B Y		A P P R O V E D B Y		MGI-LNO (SECTION) 6Q & OFC CABLE ROUTE PLAN	SHEET NO.1/7
PARAM VAISHNAVI (JV) RANCHI								
DRAWN BY	CHECKED BY							
Shyam			SSE/TELE/CON/SPJ DT.	DSTE/CON/SPJ DT.	DY.CSTE/CON/SPJ DT.	DY.CE/CON/MFP		ECR/6QD-CRP/SPJ 2021

← UP/DN →
MGI-LNO
MAST NO.(27/2-28/4)

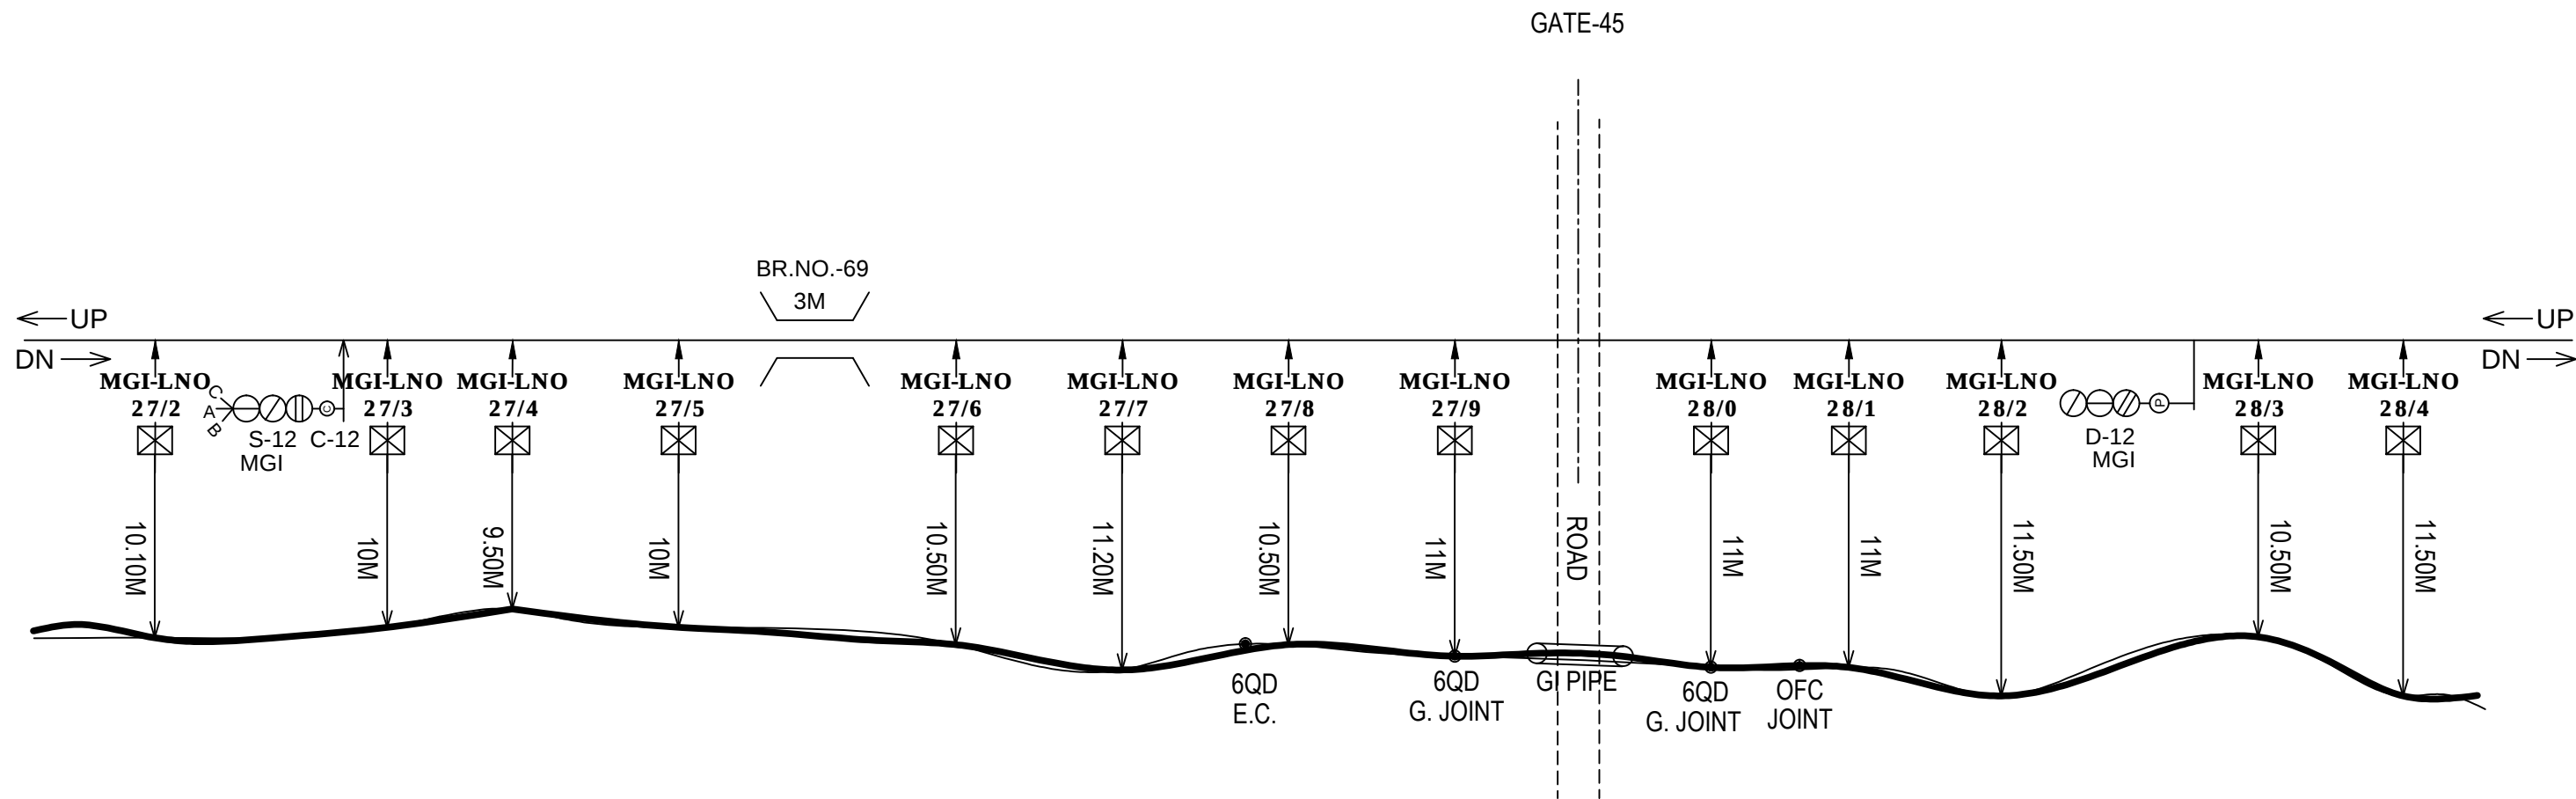


NOTE:-

1. 27/6-5 CEMENT BRIDGE.-NO.-69 3M.
2. 27/8-7 6QD E.C. JOINT.
3. 28/1-40 OFC JOINT.
4. 28/0-27/9 6QD GATE JOINT.

6QD CABLE- _____
OFC _____

P R E P A R E D B Y		EAST CENTRAL RAILWAY (DIV.SPJ)	C H E C K E D B Y		A P P R O V E D B Y		MGI-LNO (SECTION) 6Q & OFC CABLE ROUTE PLAN	SHEET NO.2/7
PARAM VAISHNAVI (JV) RANCHI								ECR/6QD-CRP/SPJ <u>2021</u>
DRAWN BY	CHECKED BY							
Shyam			SSE/TELE/CON/SPJ DT.	ASTE/CON/SPJ DT.	DY.CSTE/CON/SPJ DT.	DY.CE/CON/MFP		

← UP/DN →
MGI-LNO
MAST NO.(28/5-29/6)

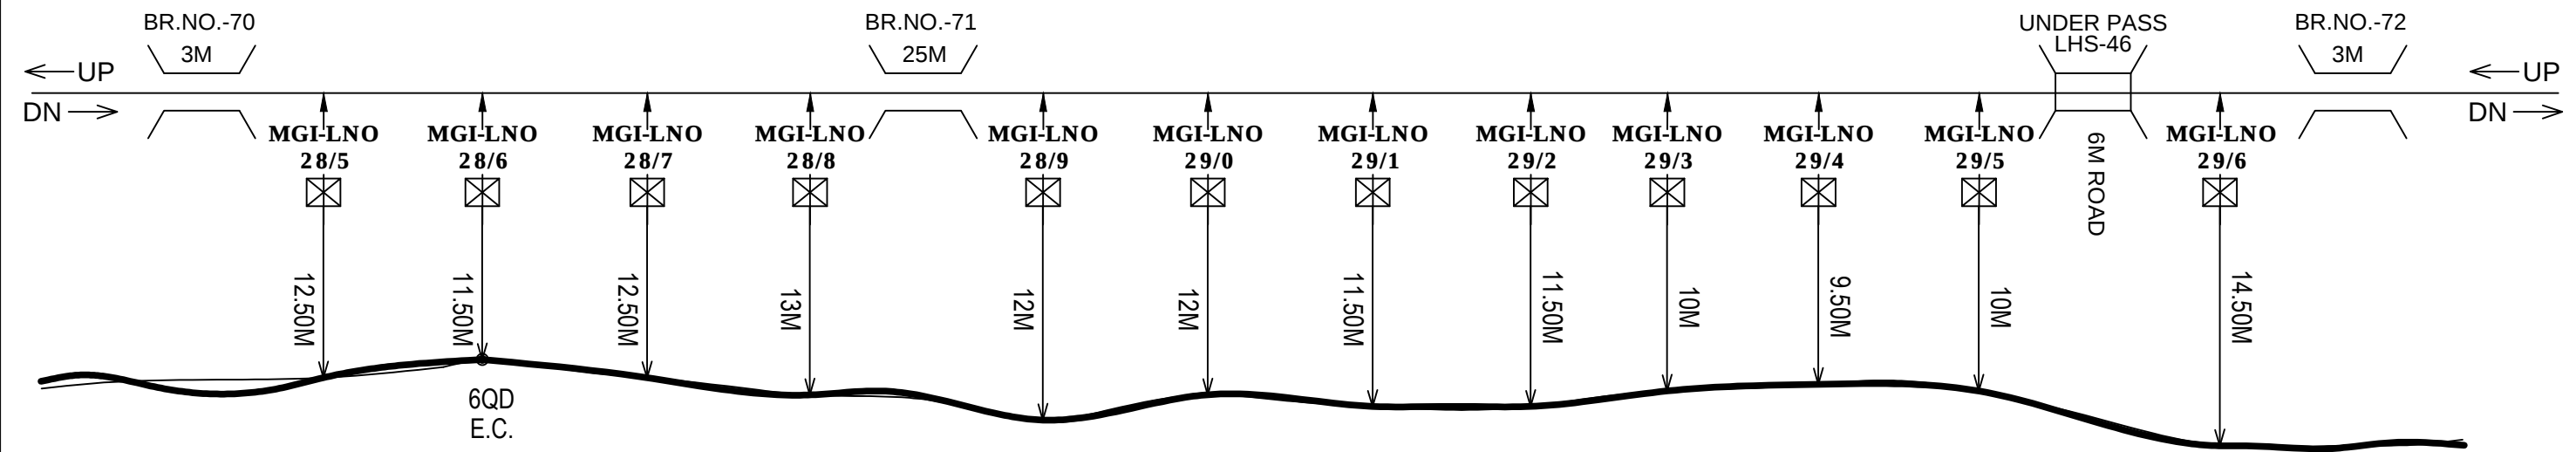


- NOTE:-**
- 1. 28/6 6QD E.C. JOINT.
 - 2. 28/5-4 CEMENT BR.-NO.-70 3M.
 - 3. 28/9-8 CEMENT BR.-NO.-71 25M.

6QD CABLE- _____
OFC _____

P R E P A R E D B Y		EAST CENTRAL RAILWAY (DIV.SPJ)	CHECKED BY		APPROVED BY		MGI-LNO (SECTION) 6Q & OFC CABLE ROUTE PLAN	SHEET NO.3/7
PARAM VAISHNAVI (JV) RANCHI								
DRAWN BY	CHECKED BY							
Shyam			SSE/TELE/CON/SPJ DT.	ASTE/CON/SPJ DT.	DY.CSTE/CON/SPJ DT.	DY.CE/CON/MFP		ECR/6QD-CRP/SPJ 2021

← UP/DN →
MGI-LNO
MAST NO.(29/7-31/0)

GATE-47

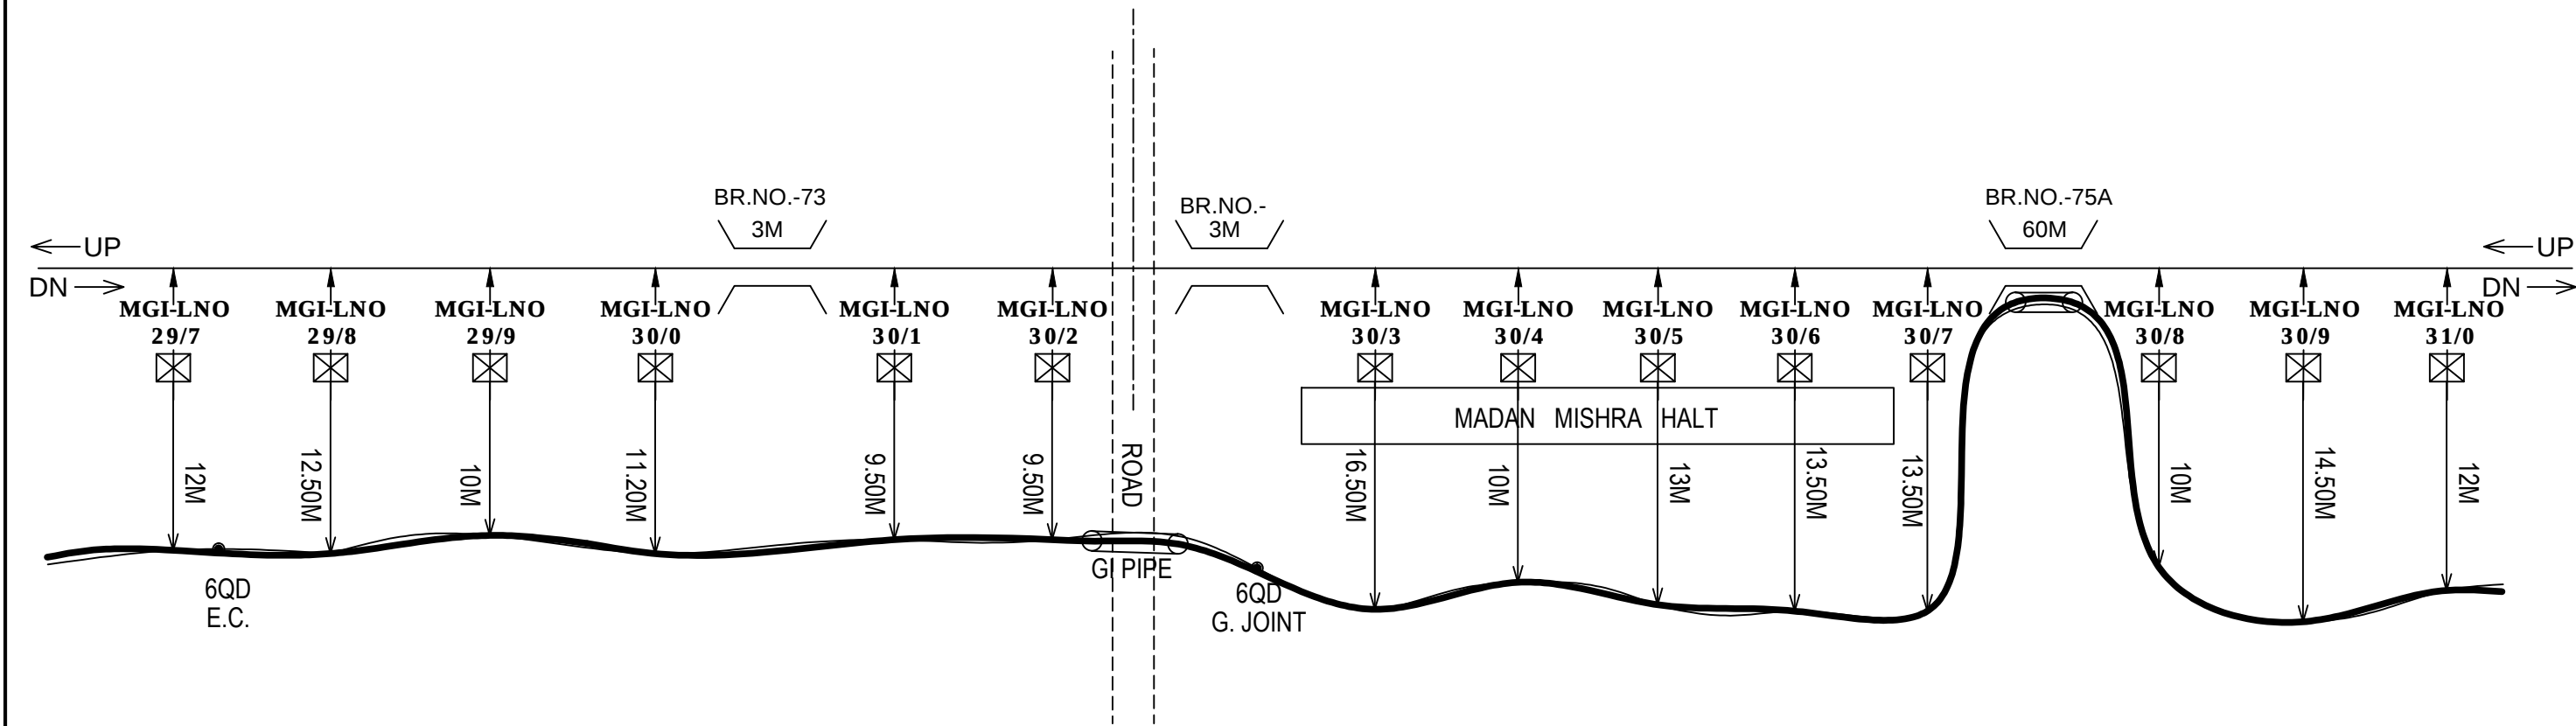


- NOTE:-**
1. 29/7-6 CEMENT BR.-NO.-72 3M.
 2. 29/7+25 6QD E.C. JOINT.
 3. 30/3 CEMENT BR.-NO.- 3M.
 4. 30/3-50 6QD GATE JOINT.
 5. 30/3-50 TO 30/6 HALT.
 6. 30/8-7 CEMENT BR.-NO.-75A 60M. GI USE-12. NO.
 7. 30/8-7 6QD E.C. JOINT.
 8. 31/0 OFC CHAMBER.

6QD CABLE- _____
OFC _____

P R E P A R E D B Y		EAST CENTRAL RAILWAY (DIV.SPJ)	CHECKED BY		APPROVED BY		MGI-LNO (SECTION) 6Q & OFC CABLE ROUTE PLAN	SHEET NO.4/7
PARAM VAISHNAVI (JV) RANCHI								
DRAWN BY	CHECKED BY							ECR/6QD-CRP/SPJ
Shyam			SSE/TELE/CON/SPJ DT.	ASTE/CON/SPJ DT.	DY.CSTE/CON/SPJ DT.	DY.CE/CON/MFP		2021

← UP/DN →
MGI-LNO
MAST NO.(31/1-32/5)

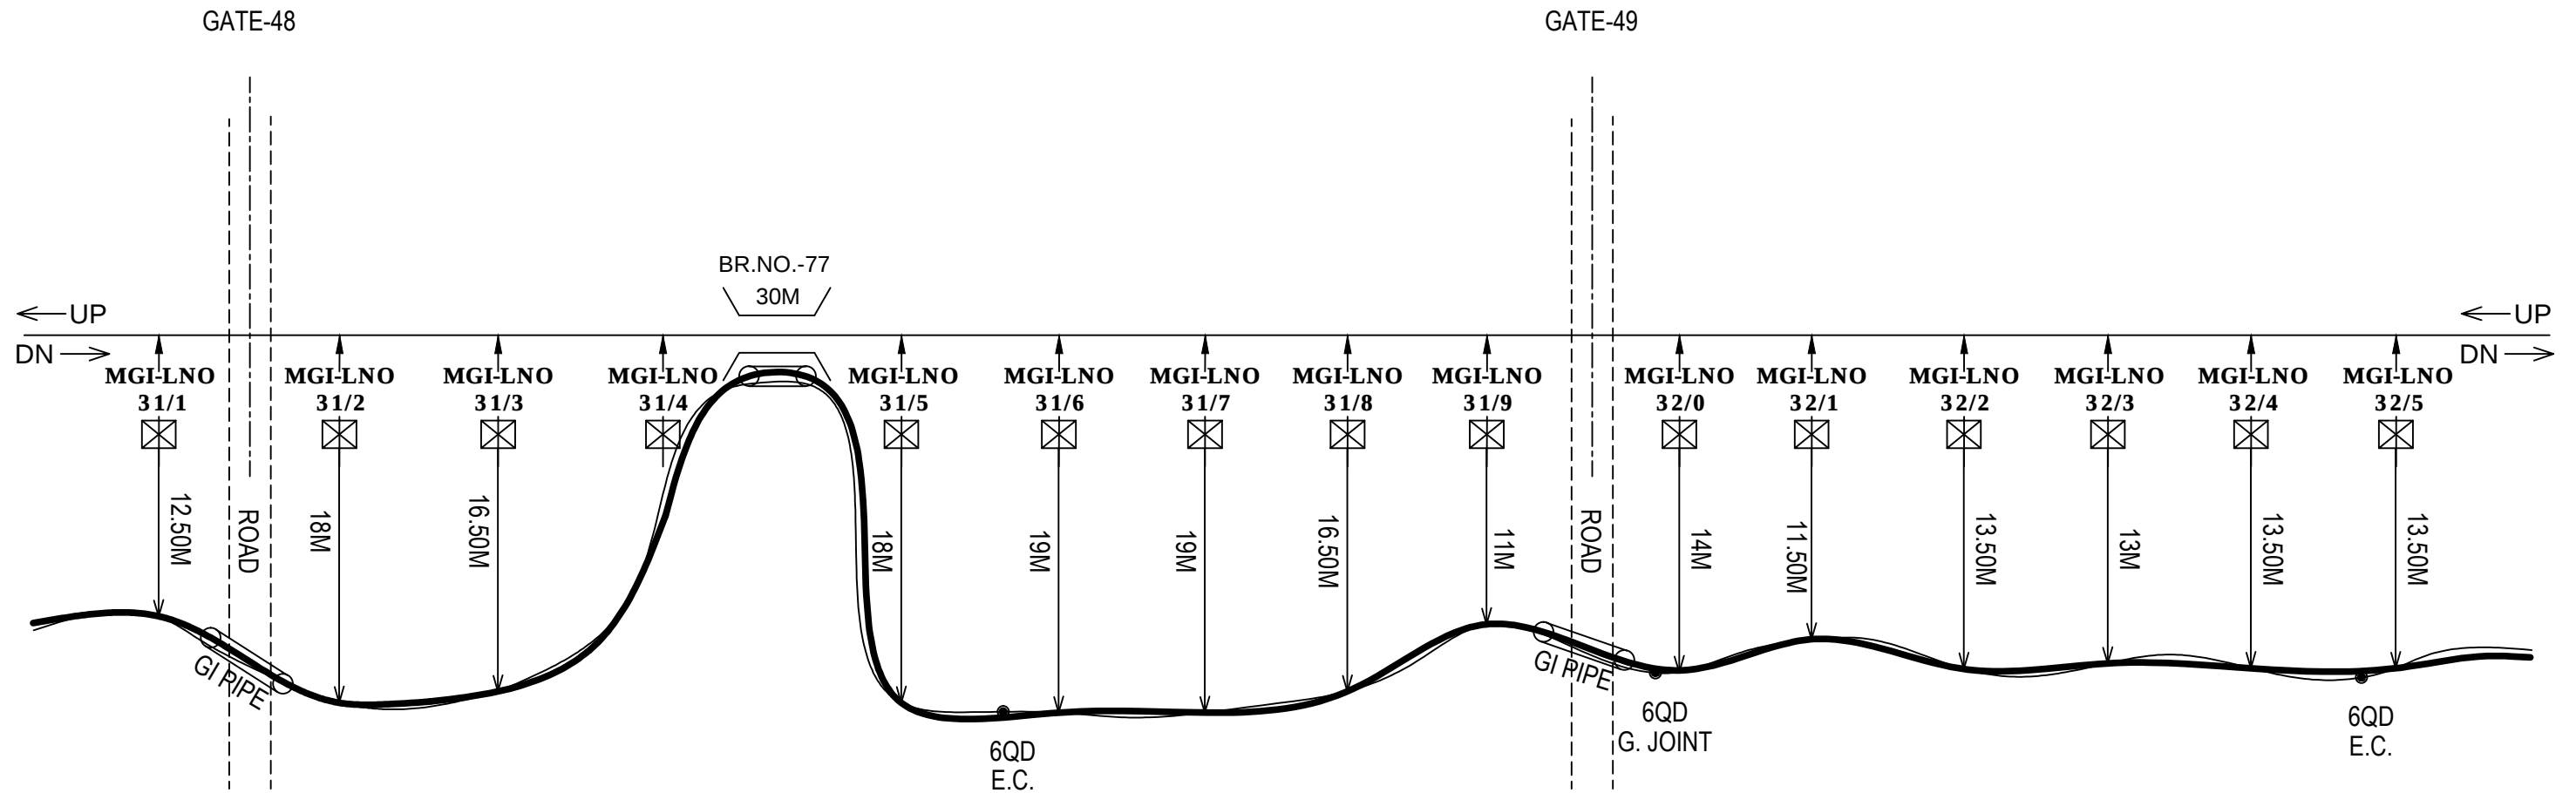


- NOTE:-**
- 31/5-4 BR.NO-77 30M. GI USE-6 NO.
 - 31/6-5 6QD E.C. JOINT.
 - 32/0-20 6QD L.C. GATE JOINT.
 - 32/5-4 6QD E.C. JOINT.

6QD CABLE- _____
OFC _____

P R E P A R E D B Y		EAST CENTRAL RAILWAY (DIV.SPJ)	CHECKED BY		APPROVED BY		MGI-LNO (SECTION) 6Q & OFC CABLE ROUTE PLAN	SHEET NO.5/7
PARAM VAISHNAVI (JV) RANCHI								ECR/6QD-CRP/SPJ 2021
DRAWN BY	CHECKED BY							
Shyam			SSE/TELE/CON/SPJ DT.	ASTE/CON/SPJ DT.	DY.CSTE/CON/SPJ DT.	DY.CE/CON/MFP		

← UP/DN →
MGI-LNO
MAST NO.(32/6-34/0)

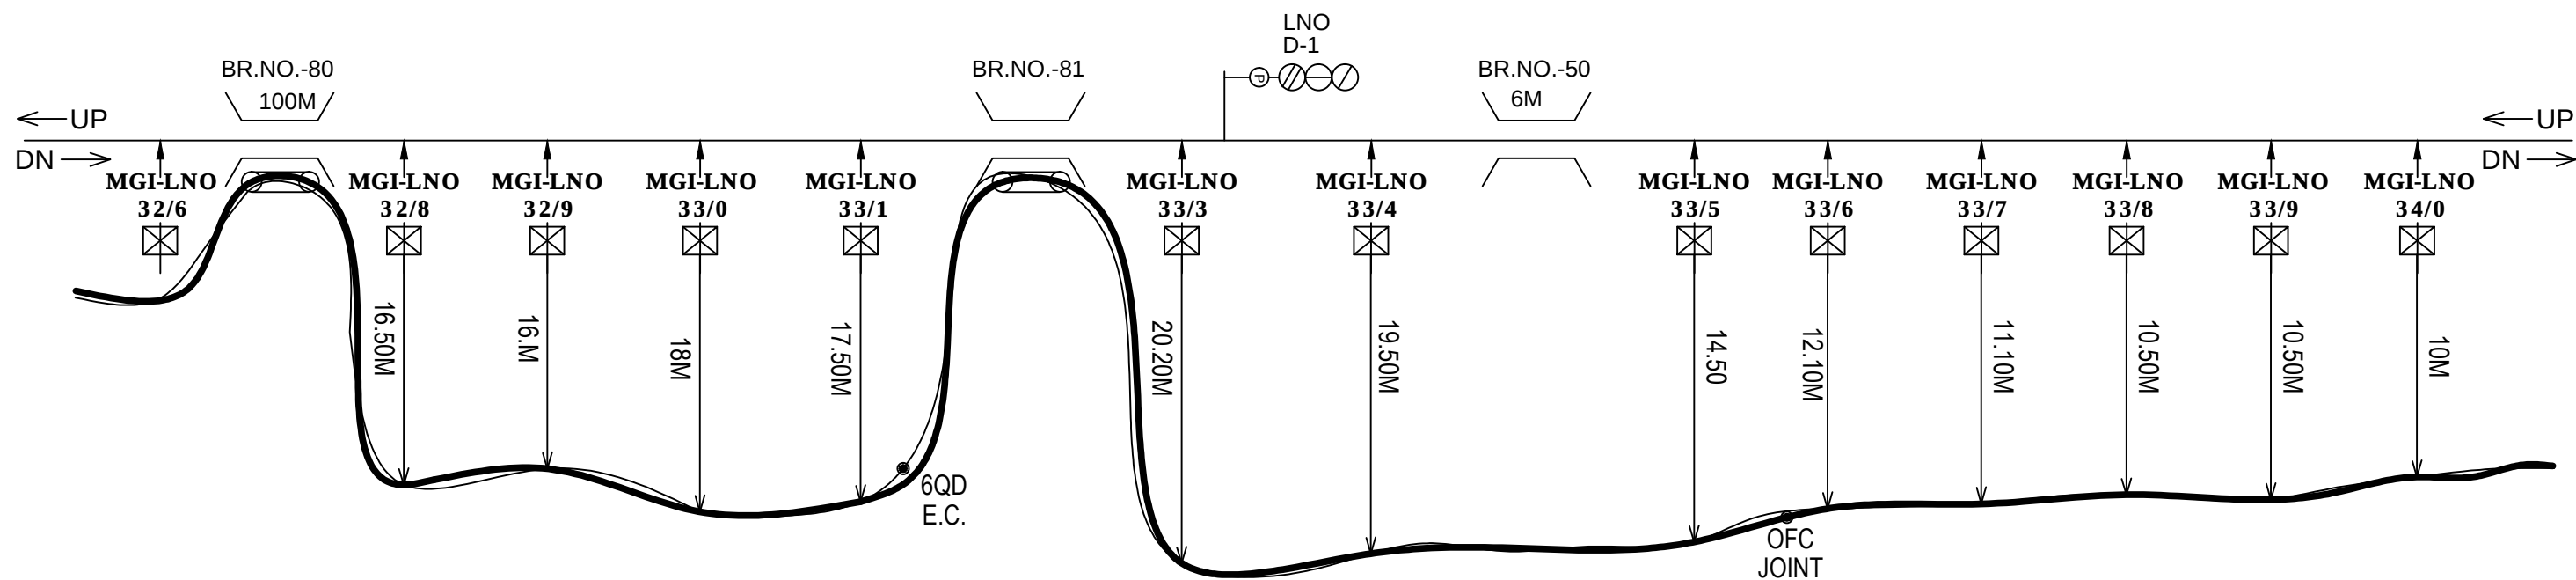


- NOTE:-**
- 32/8-6 IRON BR. NO.-80 100M. GI USE-21NO.
 - 33/1-20 6QD E.C. JOINT.
 - IRON BR.-NO.-81 50M. GI USE-18NO.
 - 33/5-6 CEMENT BR. NO.-50 6M.
 - 33/6-7 OFC JOINT.

6QD CABLE- _____
OFC _____

P R E P A R E D B Y		EAST CENTRAL RAILWAY (DIV.SPJ)	CHECKED BY		APPROVED BY		MGI-LNO (SECTION) 6Q & OFC CABLE ROUTE PLAN	SHEET NO.6/7
PARAM VAISHNAVI (JV) RANCHI								
DRAWN BY	CHECKED BY							
Shyam			SSE/TELE/CON/SPJ DT.	ASTE/CON/SPJ DT.	DY.CSTE/CON/SPJ DT.	DY.CE/CON/MFP		ECR/6QD-CRP/SPJ 2021

← UP/DN →
MGI-LNO
MAST NO.(34/1-34/9)

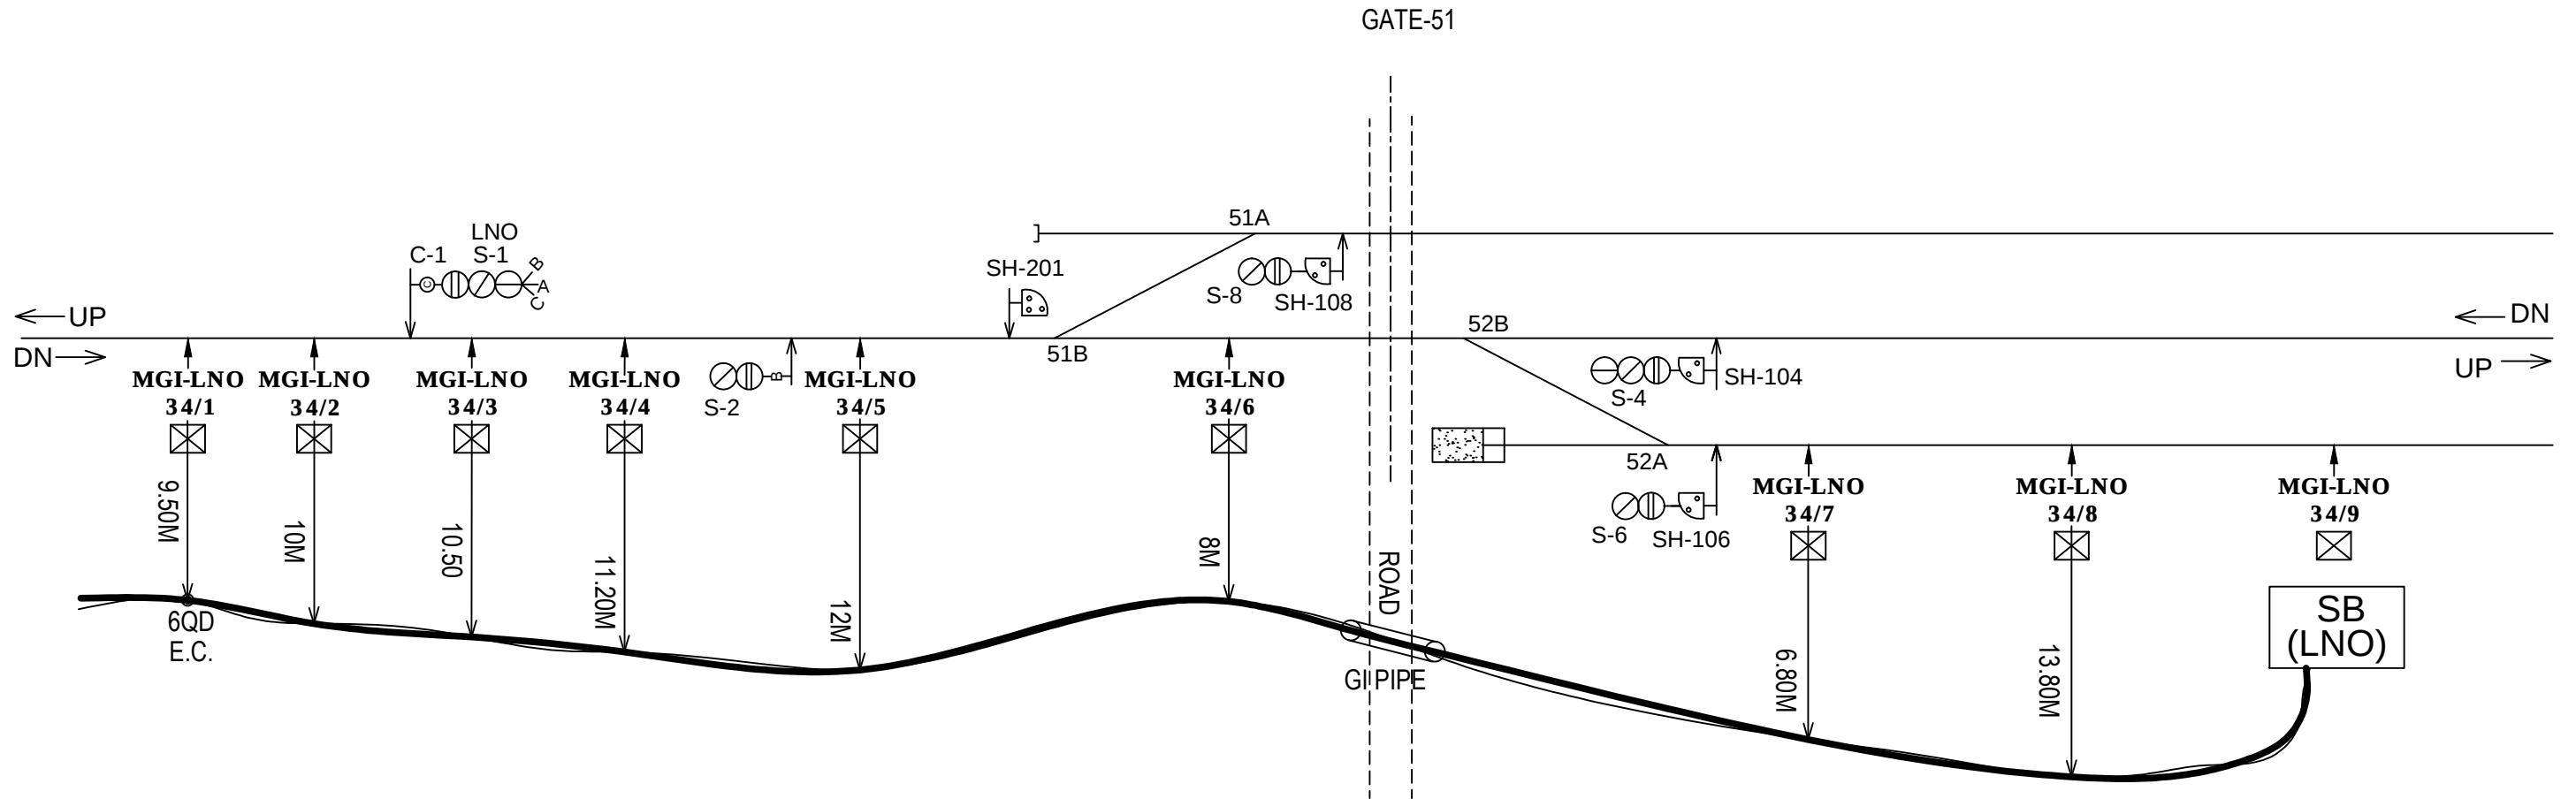

NOTE:-
1. 34/1 6QD E.C. JOINT.

6QD CABLE- _____
OFC _____

P R E P A R E D B Y		EAST CENTRAL RAILWAY (DIV.SPJ)	CHECKED BY		APPROVED BY		MGI-LNO (SECTION) 6Q & OFC CABLE ROUTE PLAN	SHEET NO.7/7
PARAM VAISHNAVI (JV) RANCHI								ECR/6QD-CRP/SPJ 2021
DRAWN BY	CHECKED BY							
Shyam			SSE/TELE/CON/SPJ DT.	DSTE/CON/SPJ DT.	DY.CSTE/CON/SPJ DT.	DY.CE/CON/MFP		