


← UP/DN →
 LNO-JJP
 MAST NO.(36/0-36/8)

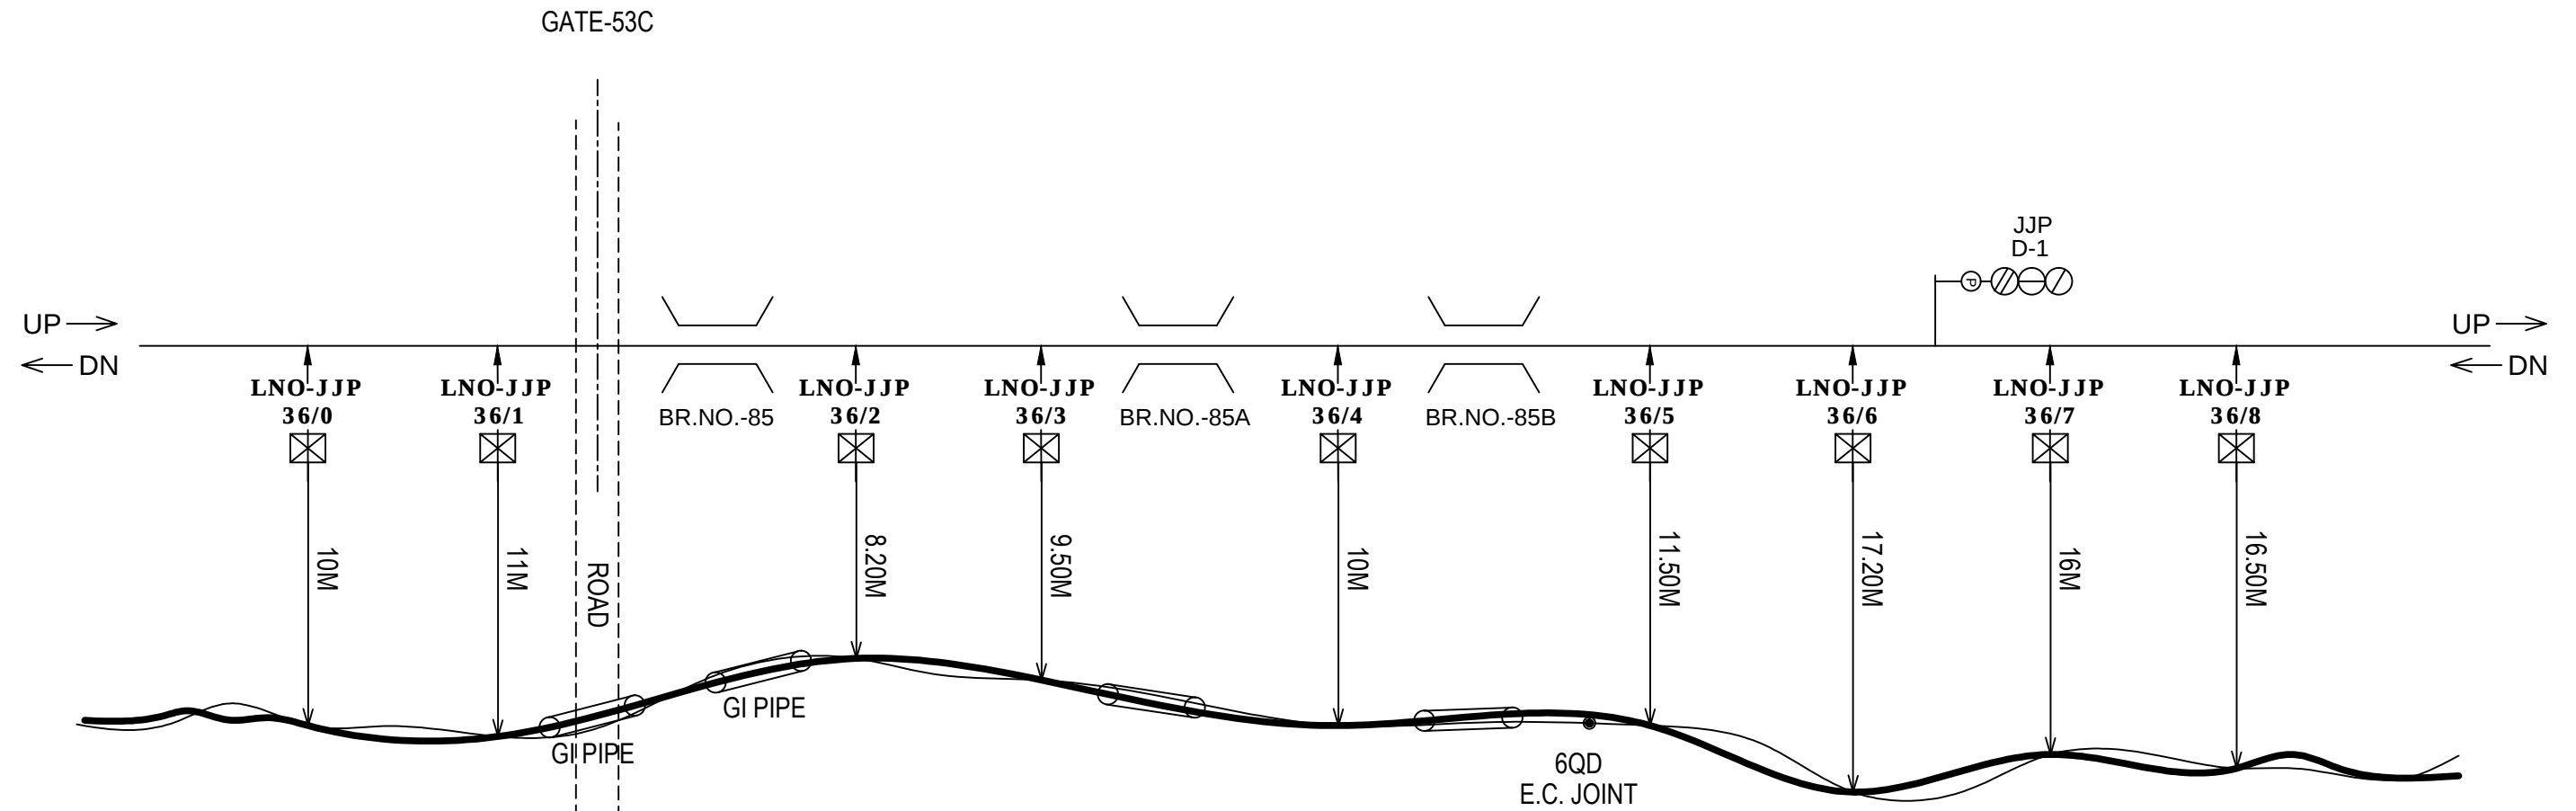


NOTE: 1. 36/4 50M
 2. 36/4-3 CEMENT BR. NO.-85A-6M
 1. 6Q E.C. JOINT-36/5-4
 2. 36/5-4 CEMENT BRIDGE-6M

6QD CABLE- _____
 OFC _____

P R E P A R E D B Y		EAST CENTRAL RAILWAY (DIV.SPJ)	CHECKED BY		APPROVED BY		LNO-JJP (SECTION) 6Q & OFC CABLE ROUTE PLAN	SHEET NO.2/4
PARAM VAISHNAVI (JV) RANCHI								ECR/6QD-CRP/SPJ 2021
DRAWN BY	CHECKED BY							
Shyam			SSE/TELE/CON/SPJ DT.	ASTE/CON/SPJ DT.	DY.CSTE/CON/SPJ DT.	DY.CE/CON/MFP		

← UP/DN →
LNO-JJP
MAST NO.(36/9-38/2)

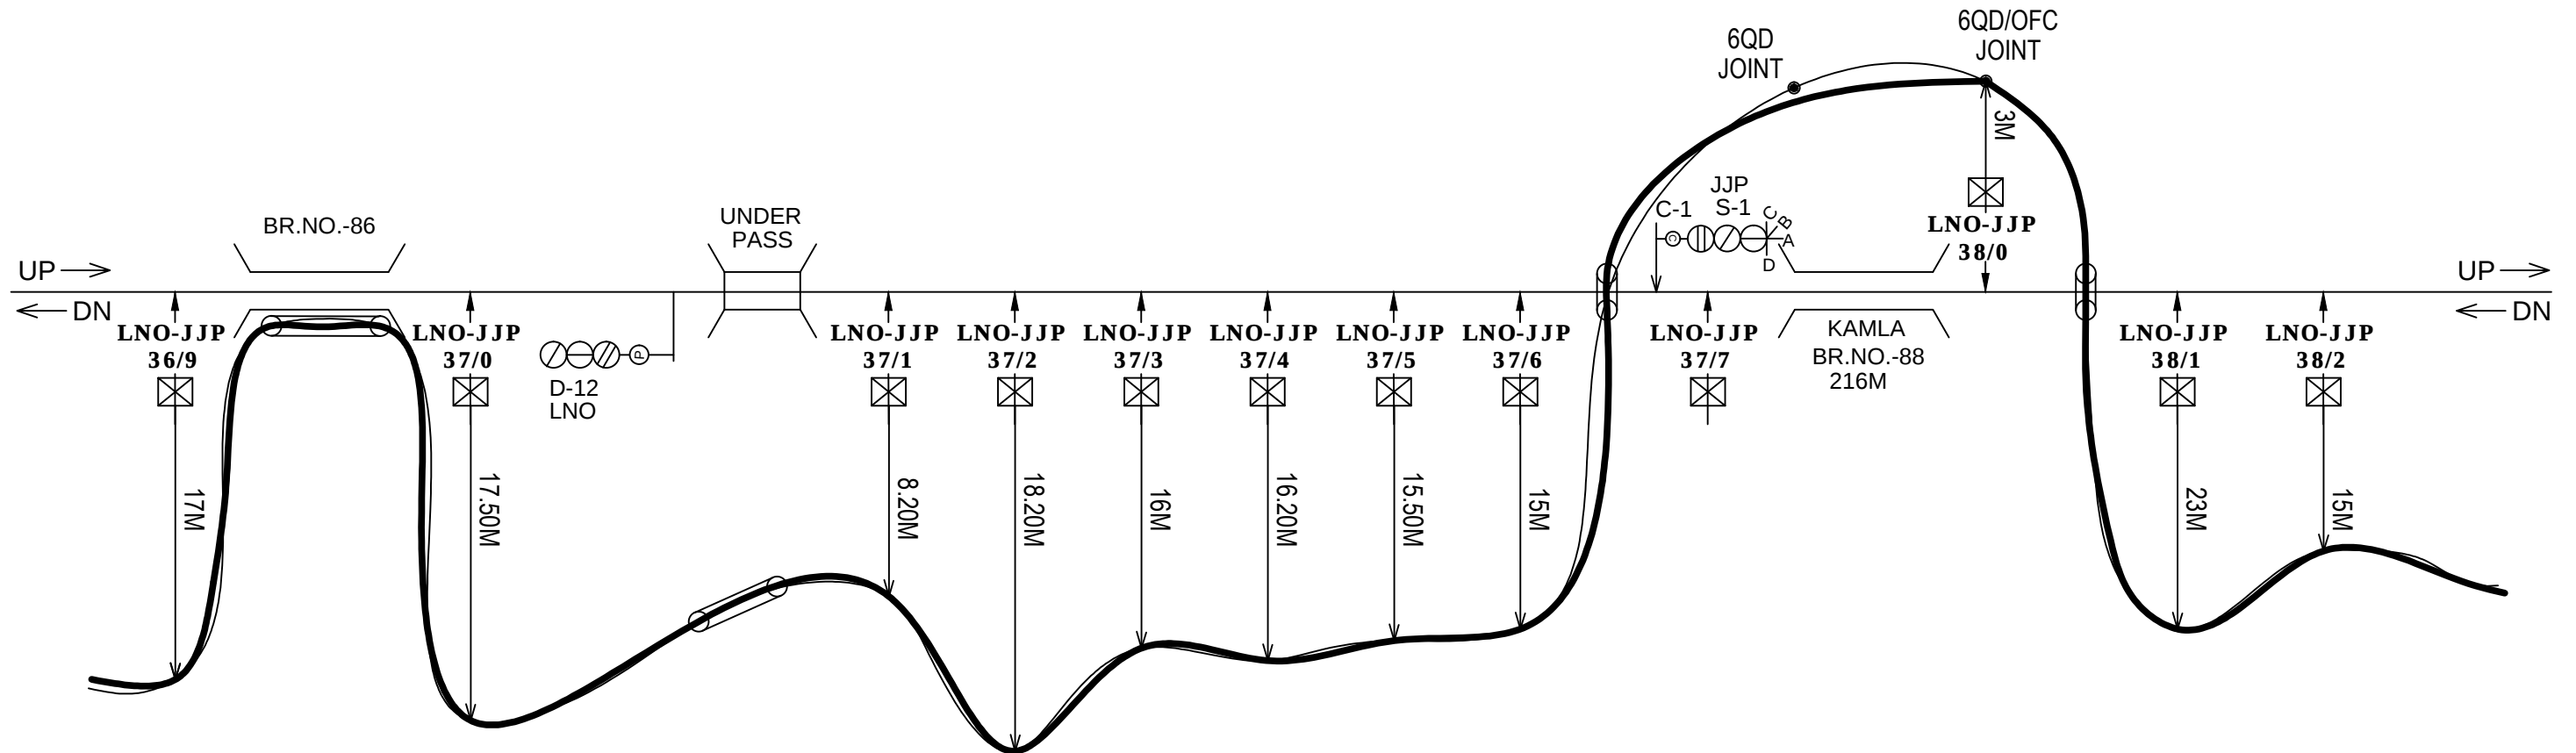


NOTE:-

1. 6Q JOINT-37/3
2. OFC JOINT-37/3
3. G.I. USE KAMLA BRIDG-40 NO.
4. 37/3+30M. 6Q JOINT
5. 37/1 UNDER PASS G.I.-6M
6. BR. NO.86 G.I.-12M

6QD CABLE-
OFC

P R E P A R E D B Y		EAST CENTRAL RAILWAY (DIV.SPJ)	CHECKED BY		APPROVED BY		LNO-JJP (SECTION) 6Q & OFC CABLE ROUTE PLAN	SHEET NO.3/4
PARAM VAISHNAVI (JV) RANCHI								ECR/6QD-CRP/SPJ 2021
DRAWN BY	CHECKED BY							
Shyam			SSE/TELE/CON/SPJ DT.	ASTE/CON/SPJ DT.	DY.CSTE/CON/SPJ DT.	DY.CE/CON/MFP		

← UP/DN →
 LNO-JJP
 MAST NO.(38/3-39/2)

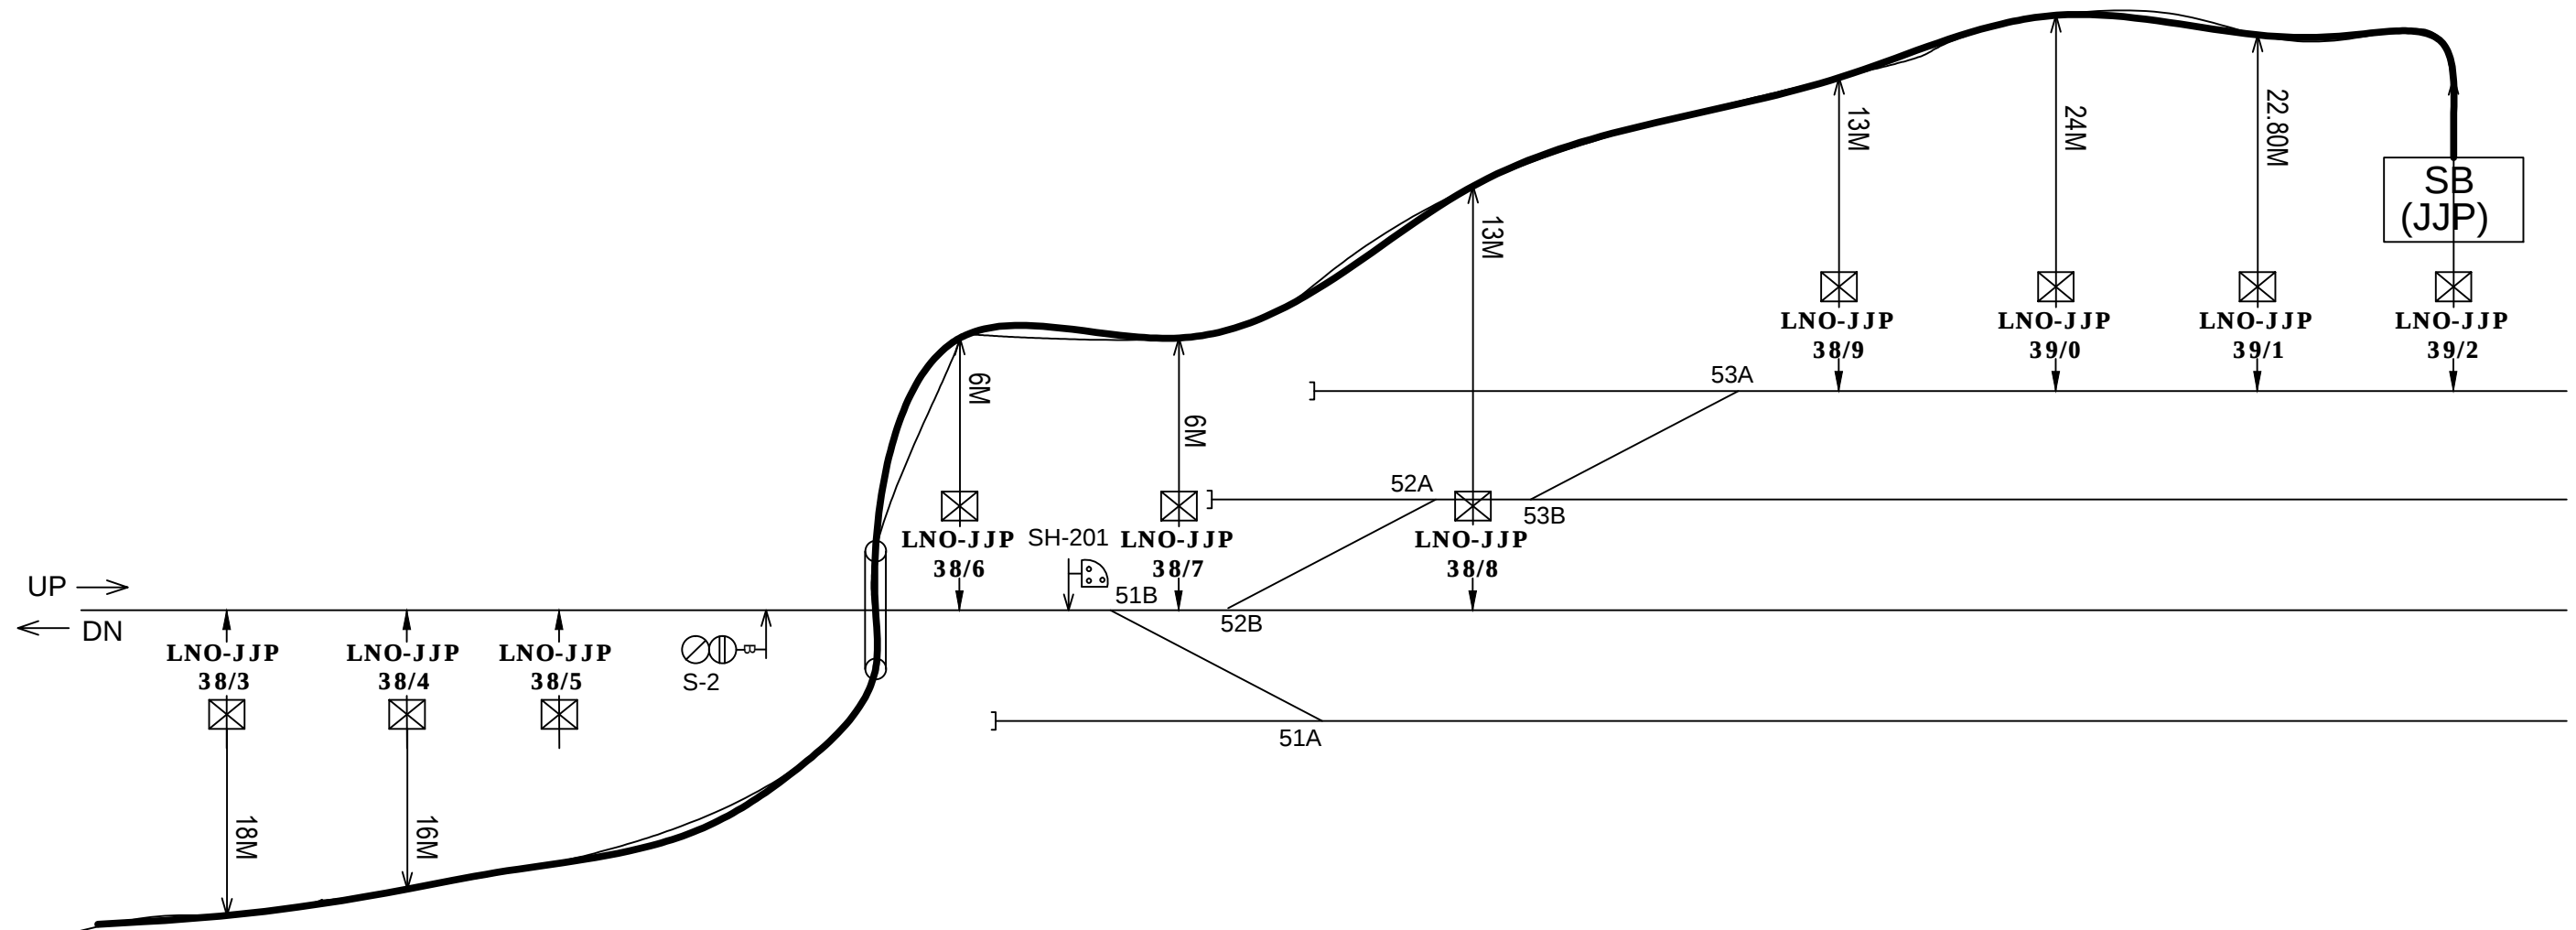

6QD CABLE- _____
 OFC _____

P R E P A R E D B Y		EAST CENTRAL RAILWAY (DIV.SPJ)	C H E C K E D B Y		A P P R O V E D B Y		LNO-JJP (SECTION) 6Q & OFC CABLE ROUTE PLAN	SHEET NO.4/4
PARAM VAISHNAVI (JV) RANCHI								
DRAWN BY	CHECKED BY							
Shyam			SSE/TELE/CON/SPJ DT.	DSTE/CON/SPJ DT.	DY.CSTE/CON/SPJ DT.	DY.CE/CON/MFP		ECR/6QD-CRP/SPJ 2021