


PROPOSED OFC CABLE ROUTE PLAN DTH-BHB SECTION

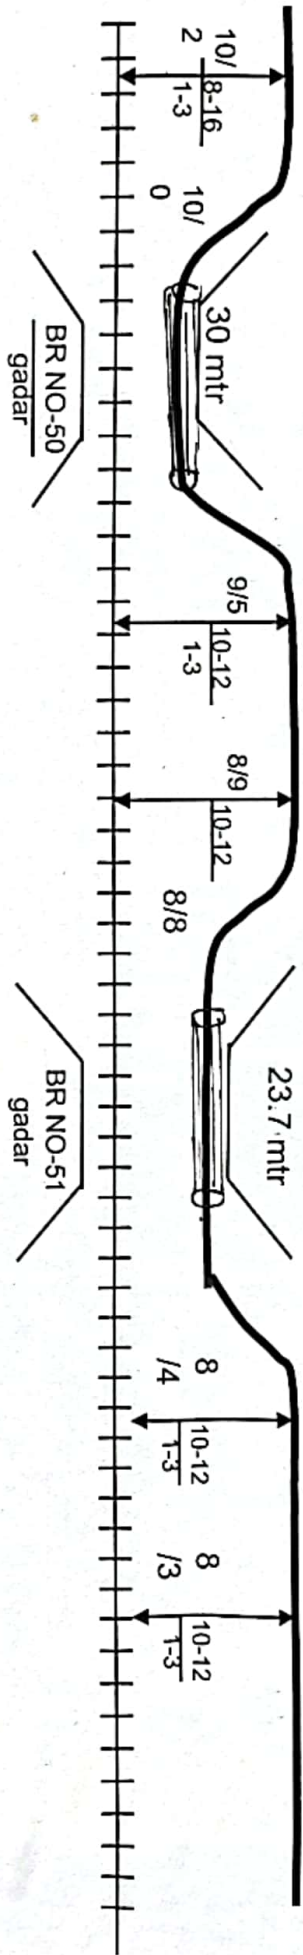

FROM SHC


TO MNE

KM NO	FROM TC	FROM TOE	RLY BUILDIN G	DESCRIPTIO N
10/2-10/0	8-10	1-3	-	-
9/5-8/9	10-15	1-3	-	-
8/4-8/3	10-15	1-3	-	-

	Dy CSTE con/spj	Sc. DSTE/ SPJ	DEN/SPJ	S. DEE/ SPJ
Silica InfoTech Pvt. Ltd.	ASTE con/spj	ASTE/SPJ	AEN/SPJ	AEE/SPJ

8/8 to 8/10 (KFA-DHT), the proposed OFC cable route plan falling on the existing 6.25m wide cable.

PROPOSED OFC CABLE ROUTE PLAN OF DTH-BHB SECTION

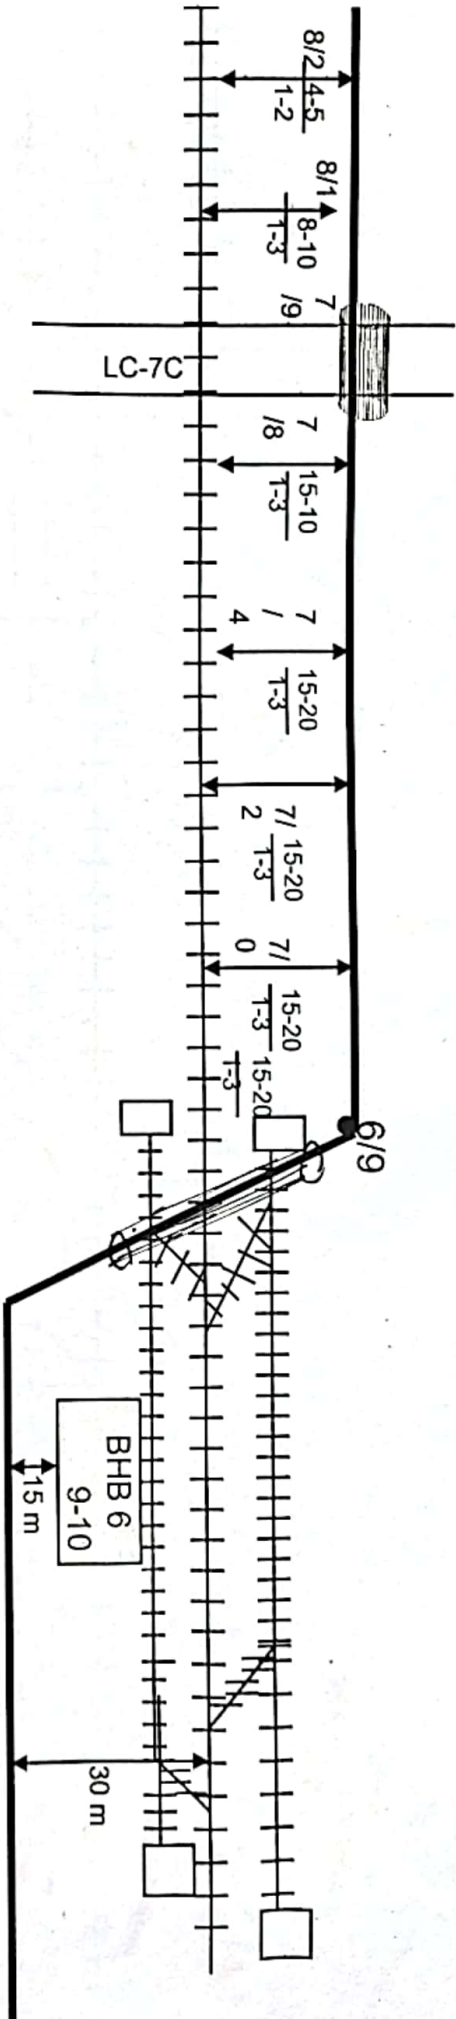

KM NO	FROM TC	FROM TOE	RLY BUILDING	DESSCRIPTIO N
8/2	4-5	1-2	-	-
8/1-7/9	8-10	1-3	-	-
7/8-7/3	15-20	1-3	-	-
7/2-7/1	10-12	1-3	-	-
7/0-6/9	15-20	1-3	-	-
6/7	15	-	-	From sln boundary

	Dy CSTE con/spj	Sr. DSTE/ SPJ	DEN/m/ SPJ	Sr. DEE/ SPJ
<i>Ramya Kumar</i>	<i>[Signature]</i>	<i>[Signature]</i>	<i>[Signature]</i>	<i>[Signature]</i>
Silica Infotech Pvt. Ltd.	ASTE con/spj	ASTE/SPJ	AEN/SPJ	AEE/SPJ
<i>[Signature]</i>	<i>[Signature]</i>	<i>[Signature]</i>	<i>[Signature]</i>	<i>[Signature]</i>